



# GULL WAY CONDOMINIUM

OCEAN CITY, WORCESTER COUNTY, MARYLAND.

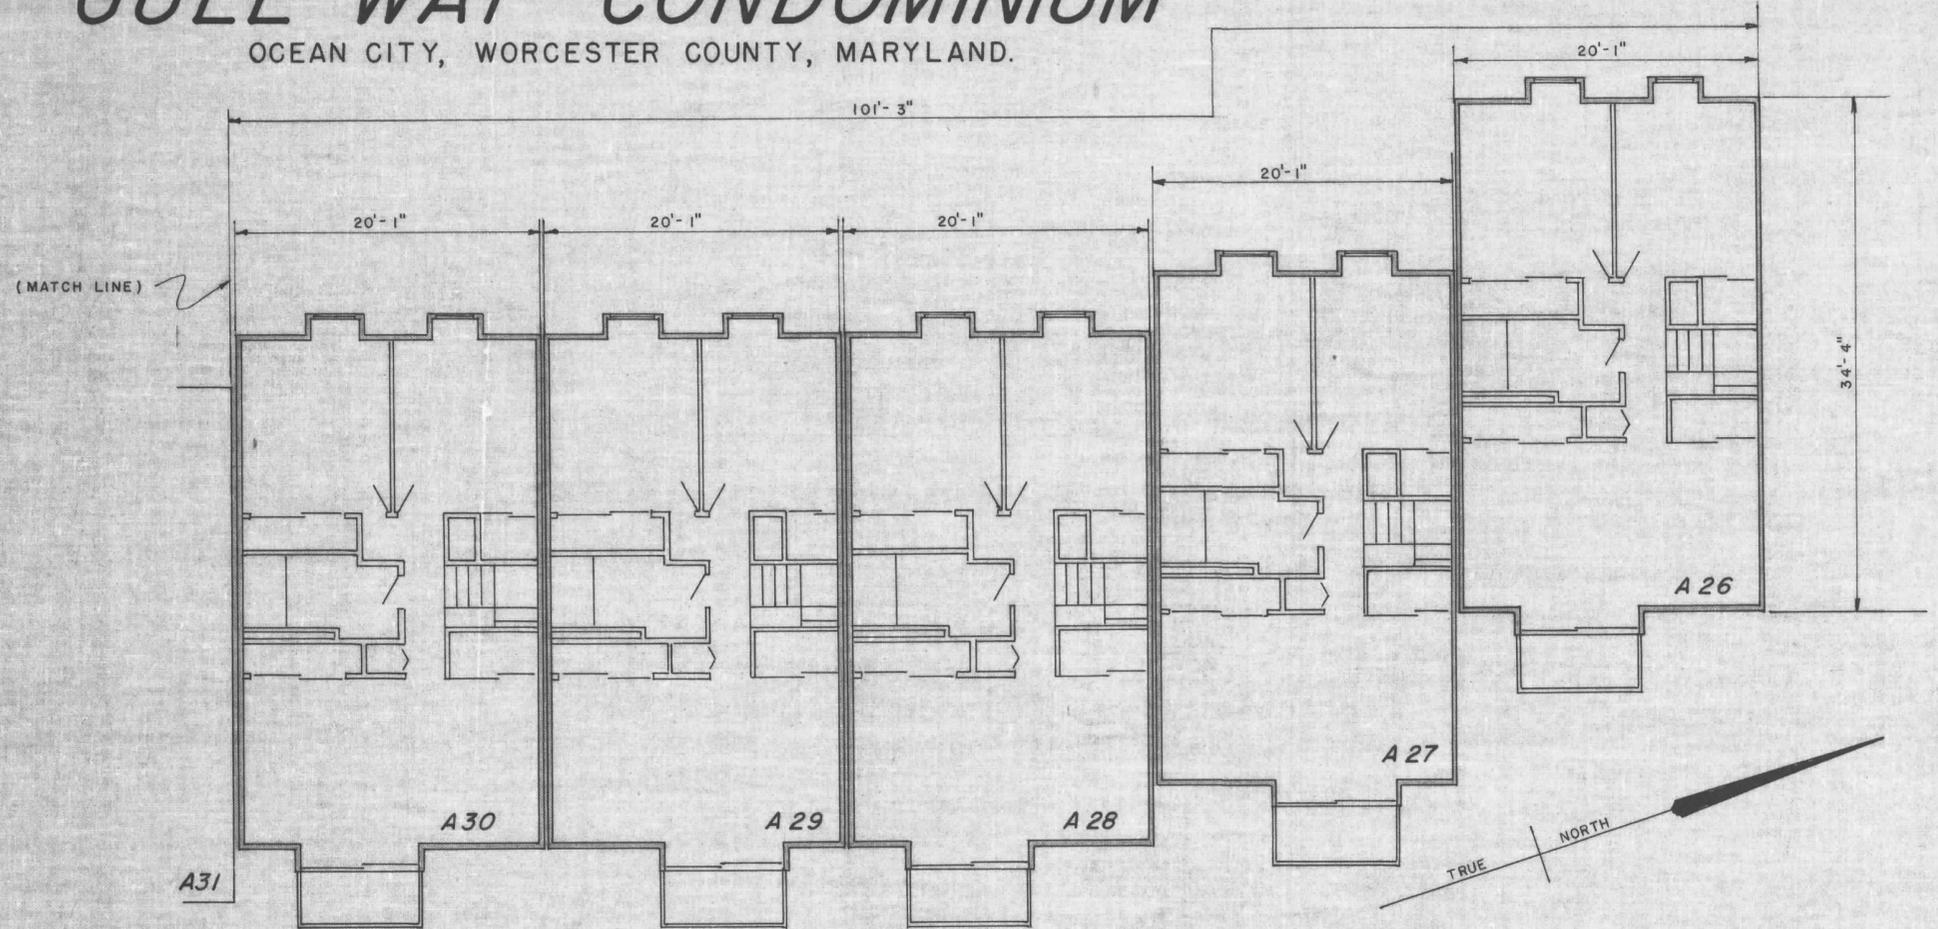

SECOND FLOOR PLAN — BUILDING No. 456, ( NORTH END )

SCALE: 1/8" = 1'-0"

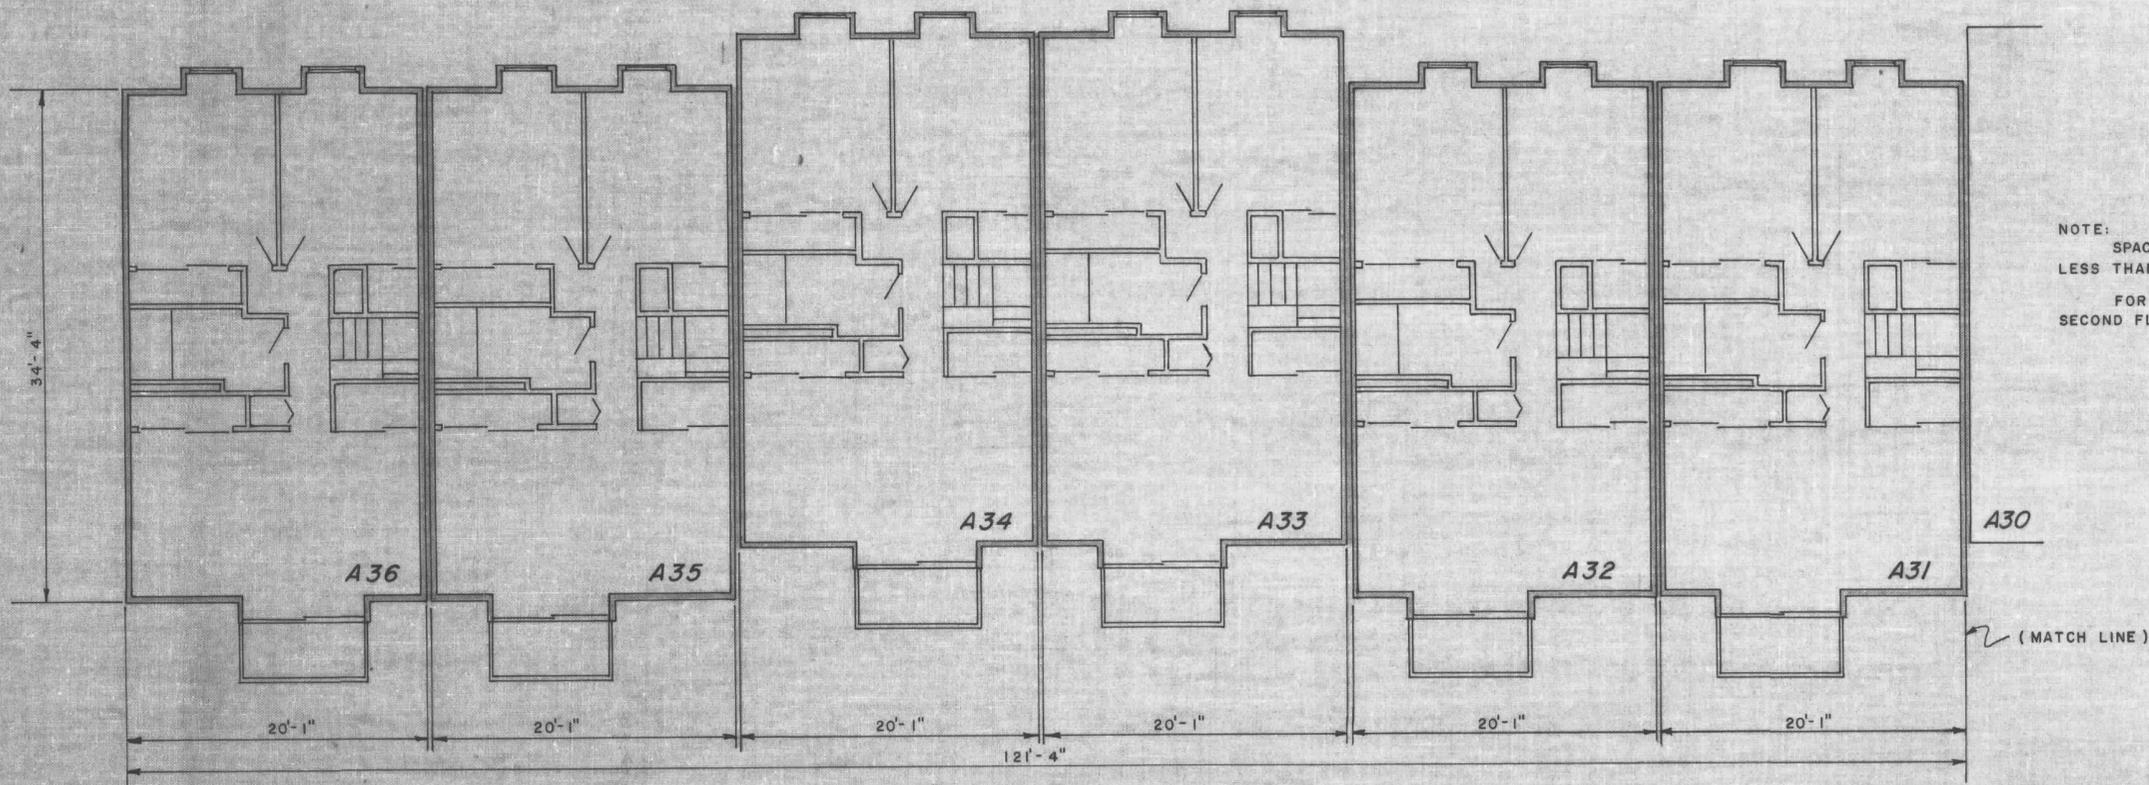

SECOND FLOOR PLAN — BUILDING No. 456, ( SOUTH END )

NOTE:  
SPACE BETWEEN UNITS VARIABLE, NOT LESS THAN 1", NOT MORE THAN 2".  
FOR DETAIL DIMENSIONS, SEE TYPICAL SECOND FLOOR PLAN ON SHEET No. 17.

PREPARED IN THE OFFICE OF  
**G. B. C. SURVEYS, INC.**  
OCEAN CITY, MARYLAND

APPROVED BY  
*George B. Cropper*  
GEORGE B. CROPPER, P. E.  
R. P. E. & L. S. No. 248

SURVEYED BY *R. B. Jones*  
DRAWN BY *C. E. Carrington*  
DATE *NOVEMBER 1970*

SHEET 14 OF 20 SHEETS

P192637

MSA CSU 2157-361-14



Maryland State Archives