



GULL WAY CONDOMINIUM

OCEAN CITY, WORCESTER COUNTY, MARYLAND.

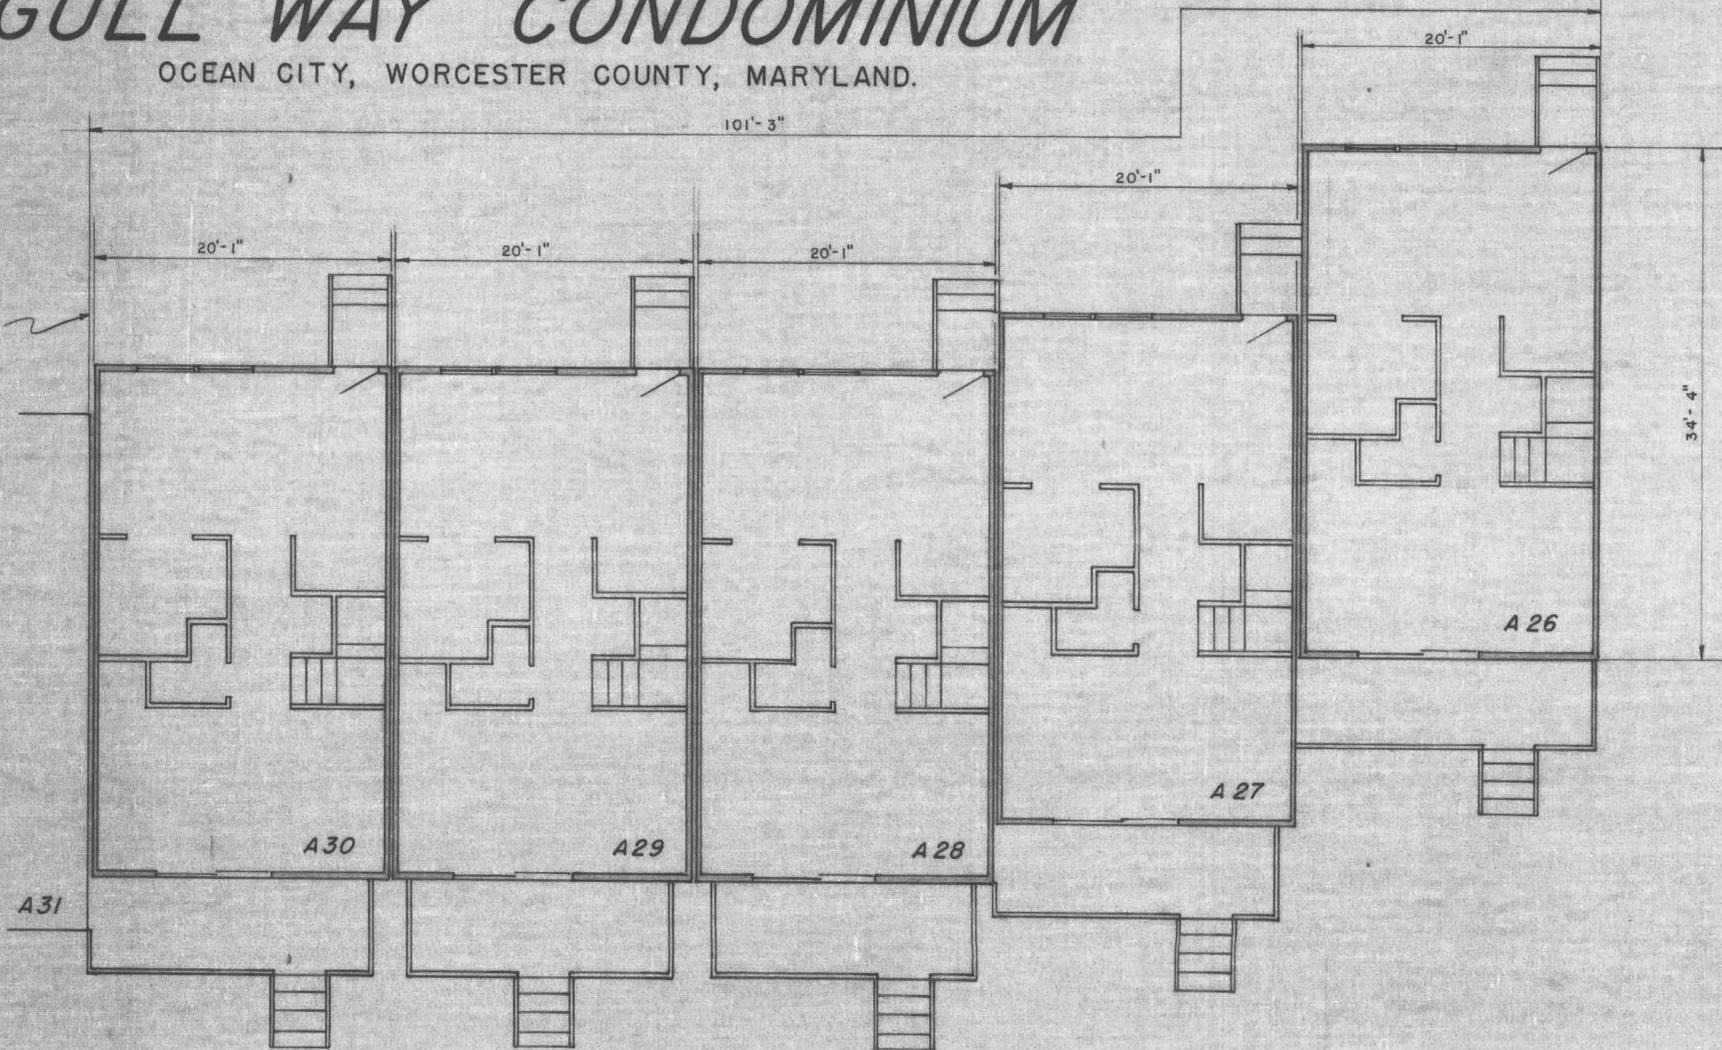

FIRST FLOOR PLAN - BUILDING No. 456, (NORTH END)

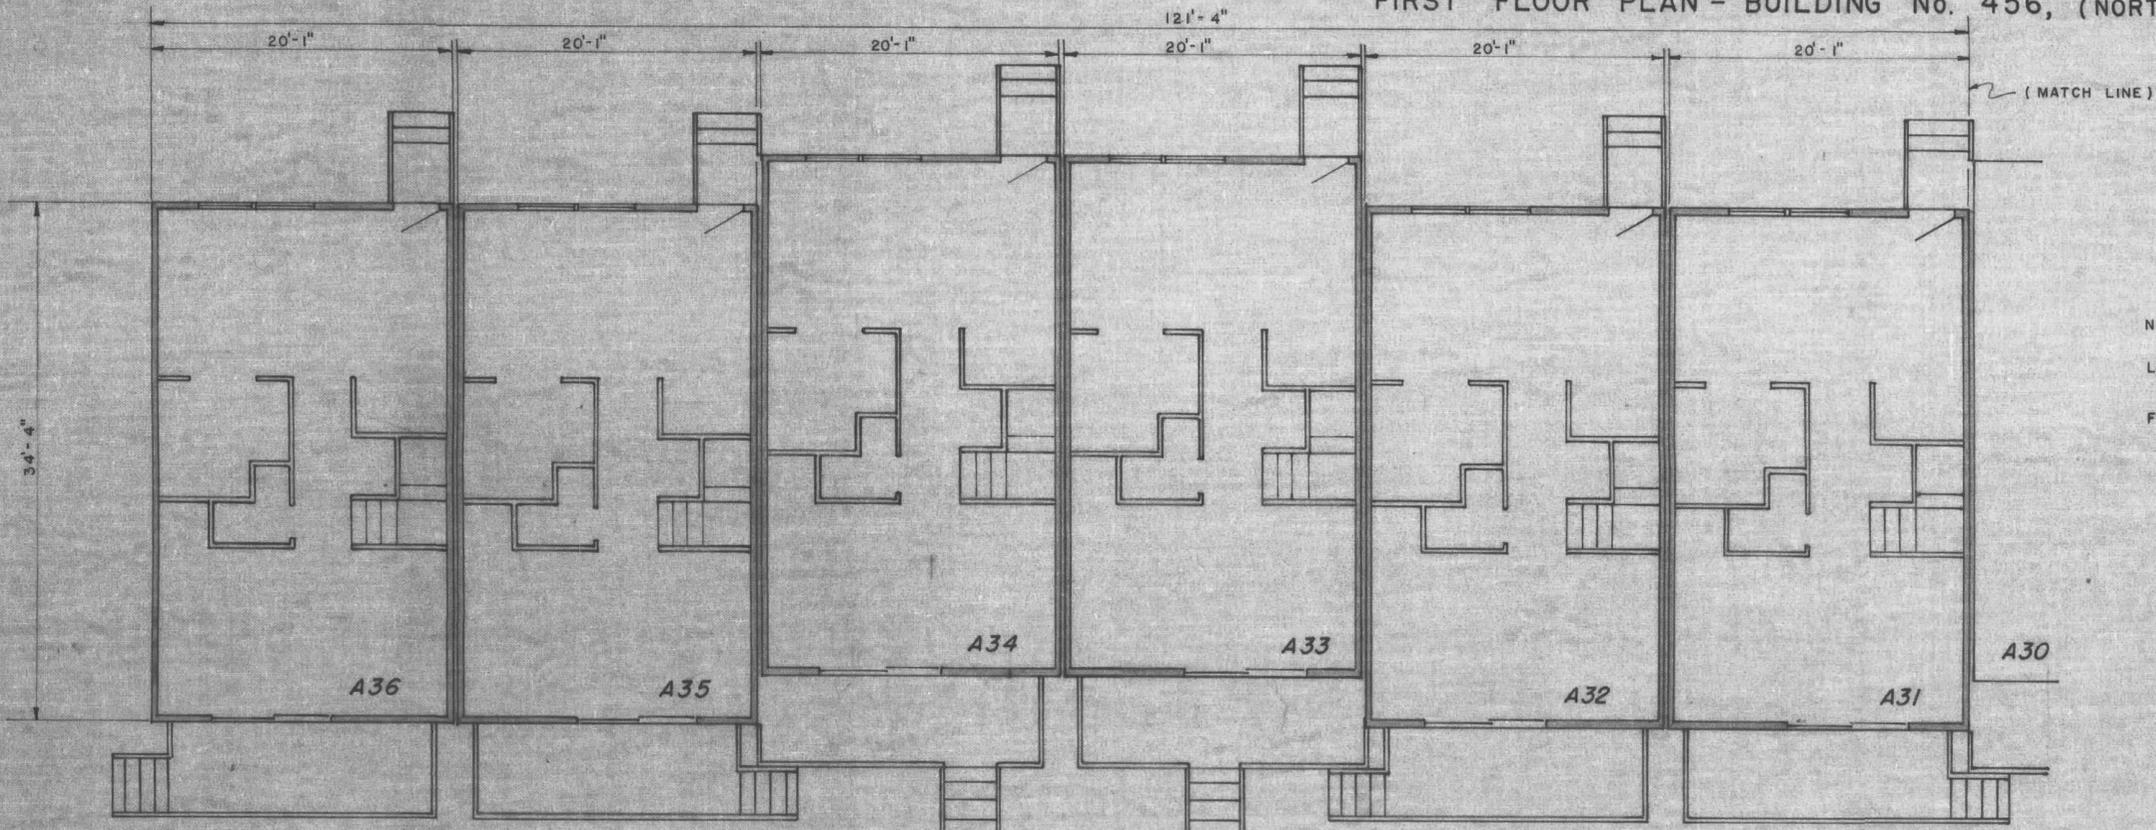

FIRST FLOOR PLAN - BUILDING No. 456, (SOUTH END)

NOTE:
 SPACE BETWEEN UNITS VARIABLE, NOT LESS THAN 1", NOT MORE THAN 2".
 FOR DETAIL DIMENSIONS, SEE TYPICAL FIRST FLOOR PLAN ON SHEET No. 12.

SCALE: 1/8" = 1'-0"

PREPARED IN THE OFFICE OF
G. B. C. SURVEYS, INC.
 OCEAN CITY, MARYLAND
 APPROVED BY
George B. Cropper
 GEORGE B. CROPPER, P.E.
 R. P. E. & L. S. NO. 248
 SURVEYED BY R. B. Jones
 DRAWN BY C. E. Carrington
 DATE NOVEMBER 1970



Maryland State Archives