


BALMORAL COVE VII CONDOMINIUM

OCEAN CITY, WORCESTER COUNTY, MARYLAND

FWH 34/66 Filed 6-18-73

BLDG. 1 & 2

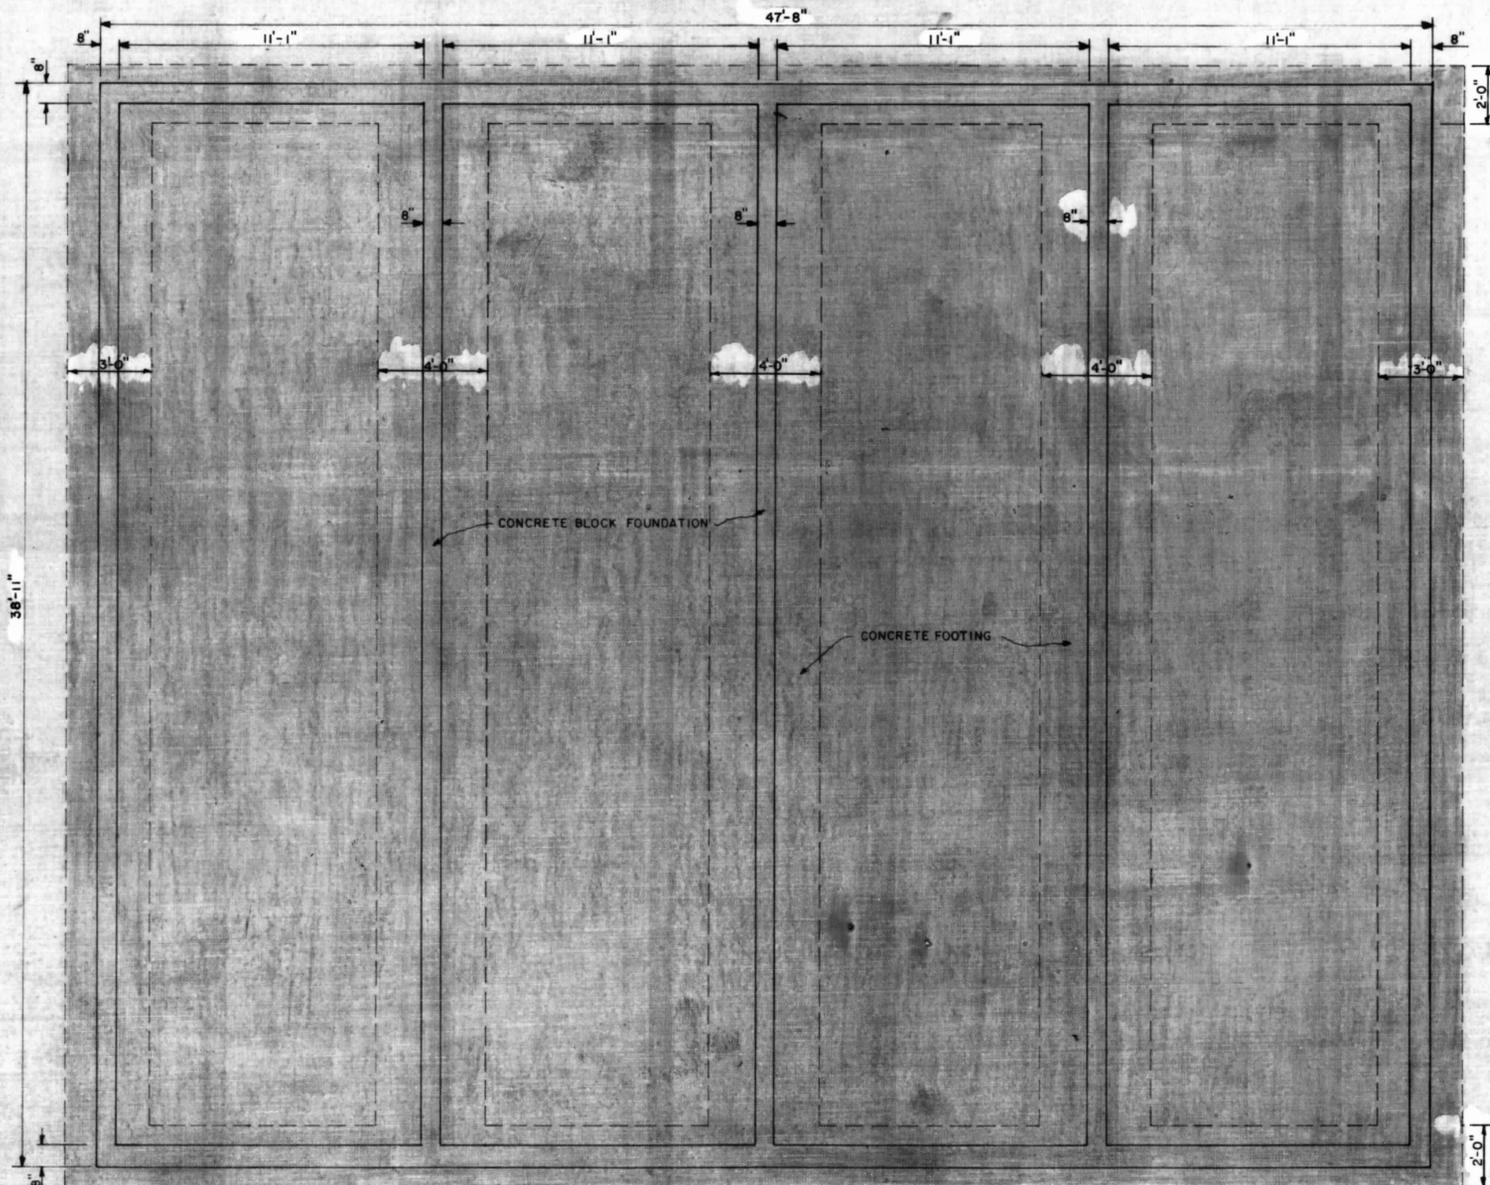

FOUNDATION PLAN
SCALE: 1/4" = 1'-0"

 DENOTES GENERAL COMMON ELEMENT
 DENOTES UNIT ELEMENT

PREPARED IN THE OFFICE OF
G. B. C. SURVEYS, INC.
OCEAN CITY, MARYLAND

APPROVED BY
George B. Cropper
GEORGE B. CROPPER, E
R. P. E. & L. S. No. 248

SURVEYED BY P. E. LOWENSTEIN
DRAWN BY Z. A. KREBECK
DATE JUNE 1973

SHEET 2 OF 15 SHEETS

MSA CS4 2157-814-2

