


SANDY LANE ESTATES CONDOMINIUM

OCEAN CITY, WORCESTER COUNTY, MARYLAND
BLDG "B"

JWH 37/40 Filed 8/8/73

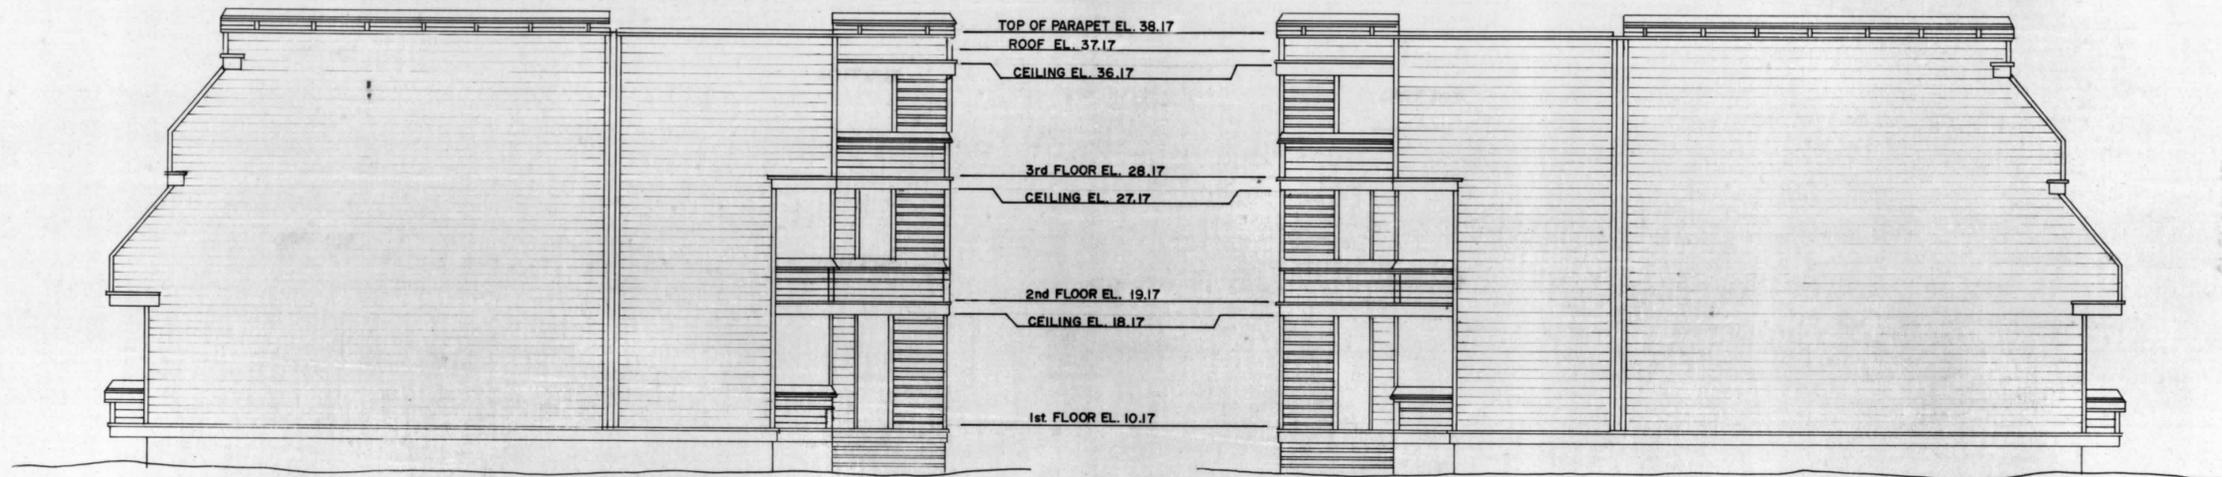

SOUTH ELEVATION
SCALE: 1/8" = 1'-0"

NORTH ELEVATION
SCALE: 1/8" = 1'-0"

ELEVATIONS SHOWN ARE IN FEET ABOVE
MEAN LOW WATER IN THE ATLANTIC OCEAN
AT OCEAN CITY, MARYLAND, DATUM 1929.

PREPARED IN THE OFFICE OF
G. B. C. SURVEYS, INC.
OCEAN CITY, MARYLAND

APPROVED BY
George B. Cropper
GEORGE B. CROPPER, P.E.
R. P. E. & L. S. No. 248

SURVEYED BY P.E. LOEWSTEIN
DRAWN BY W.R. STULTZ
DATE MAY 1973

SHEET 13 OF 17 SHEETS

MSA CSU 2157-845-13

