


OCEANA CONDOMINIUM
 OCEAN CITY, WORCESTER COUNTY, MARYLAND
 BLDG. I

FWH 44/50 Filed 7-5-74
 A-19

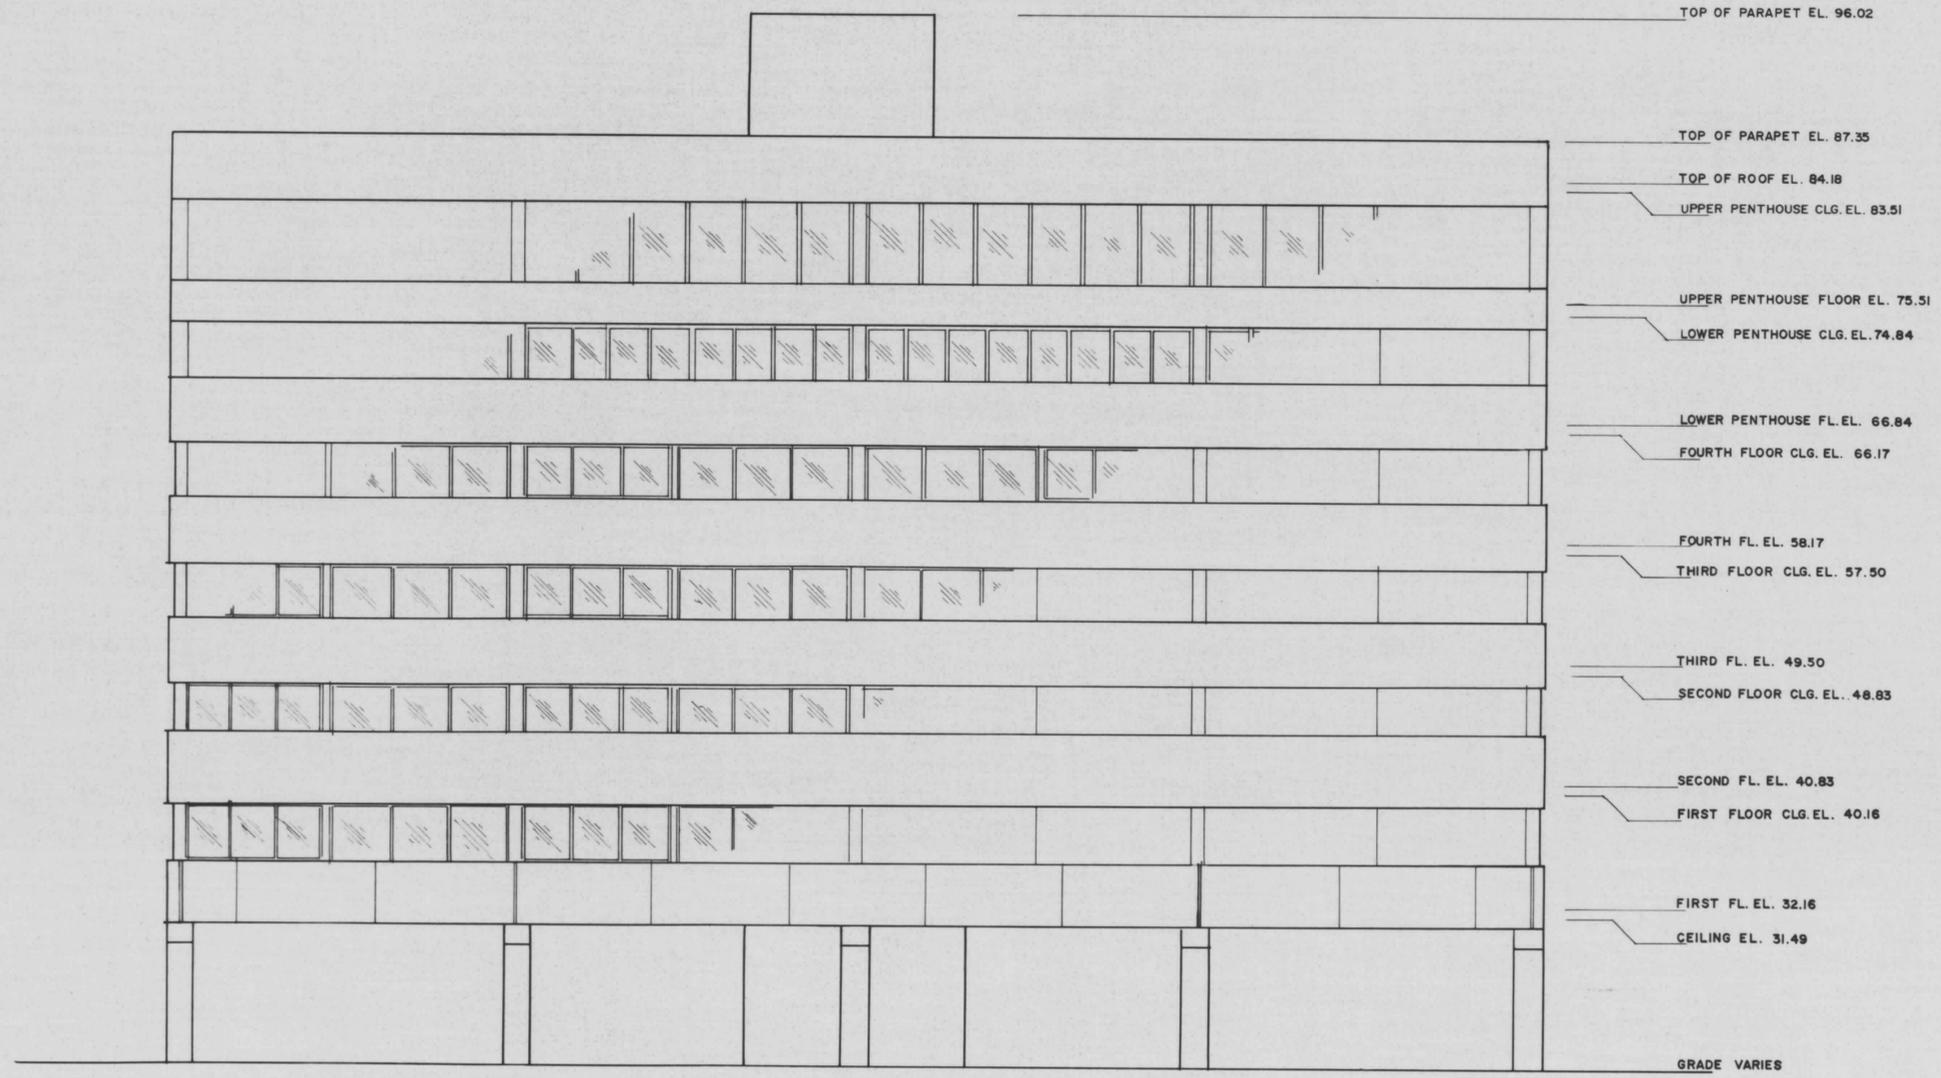

EAST ELEVATION
 Scale 1/8" = 1'-0"

ALL ELEVATIONS SHOWN ARE IN FEET ABOVE
 M.L.W. IN THE ATLANTIC OCEAN AT OCEAN CITY,
 MARYLAND, 1929 DATUM.

PREPARED IN THE OFFICE OF
 G. B. C. SURVEYS, INC.
 OCEAN CITY, MARYLAND
 APPROVED BY
George B. Cropper
 GEORGE B. CROPPER, P. E.
 R. P. E. & L. S. NO. 248
 SURVEYED BY L.H.K.
 DRAWN BY S.E.R.
 DATE MAY 1974

SHEET 19 OF 22 SHEETS

MSA CSU 2157-948-19

