


OCEANA CONDOMINIUM

OCEAN CITY, WORCESTER COUNTY, MARYLAND
BLDG. I

FWH 44/51 Filed 7-5-74
A-20

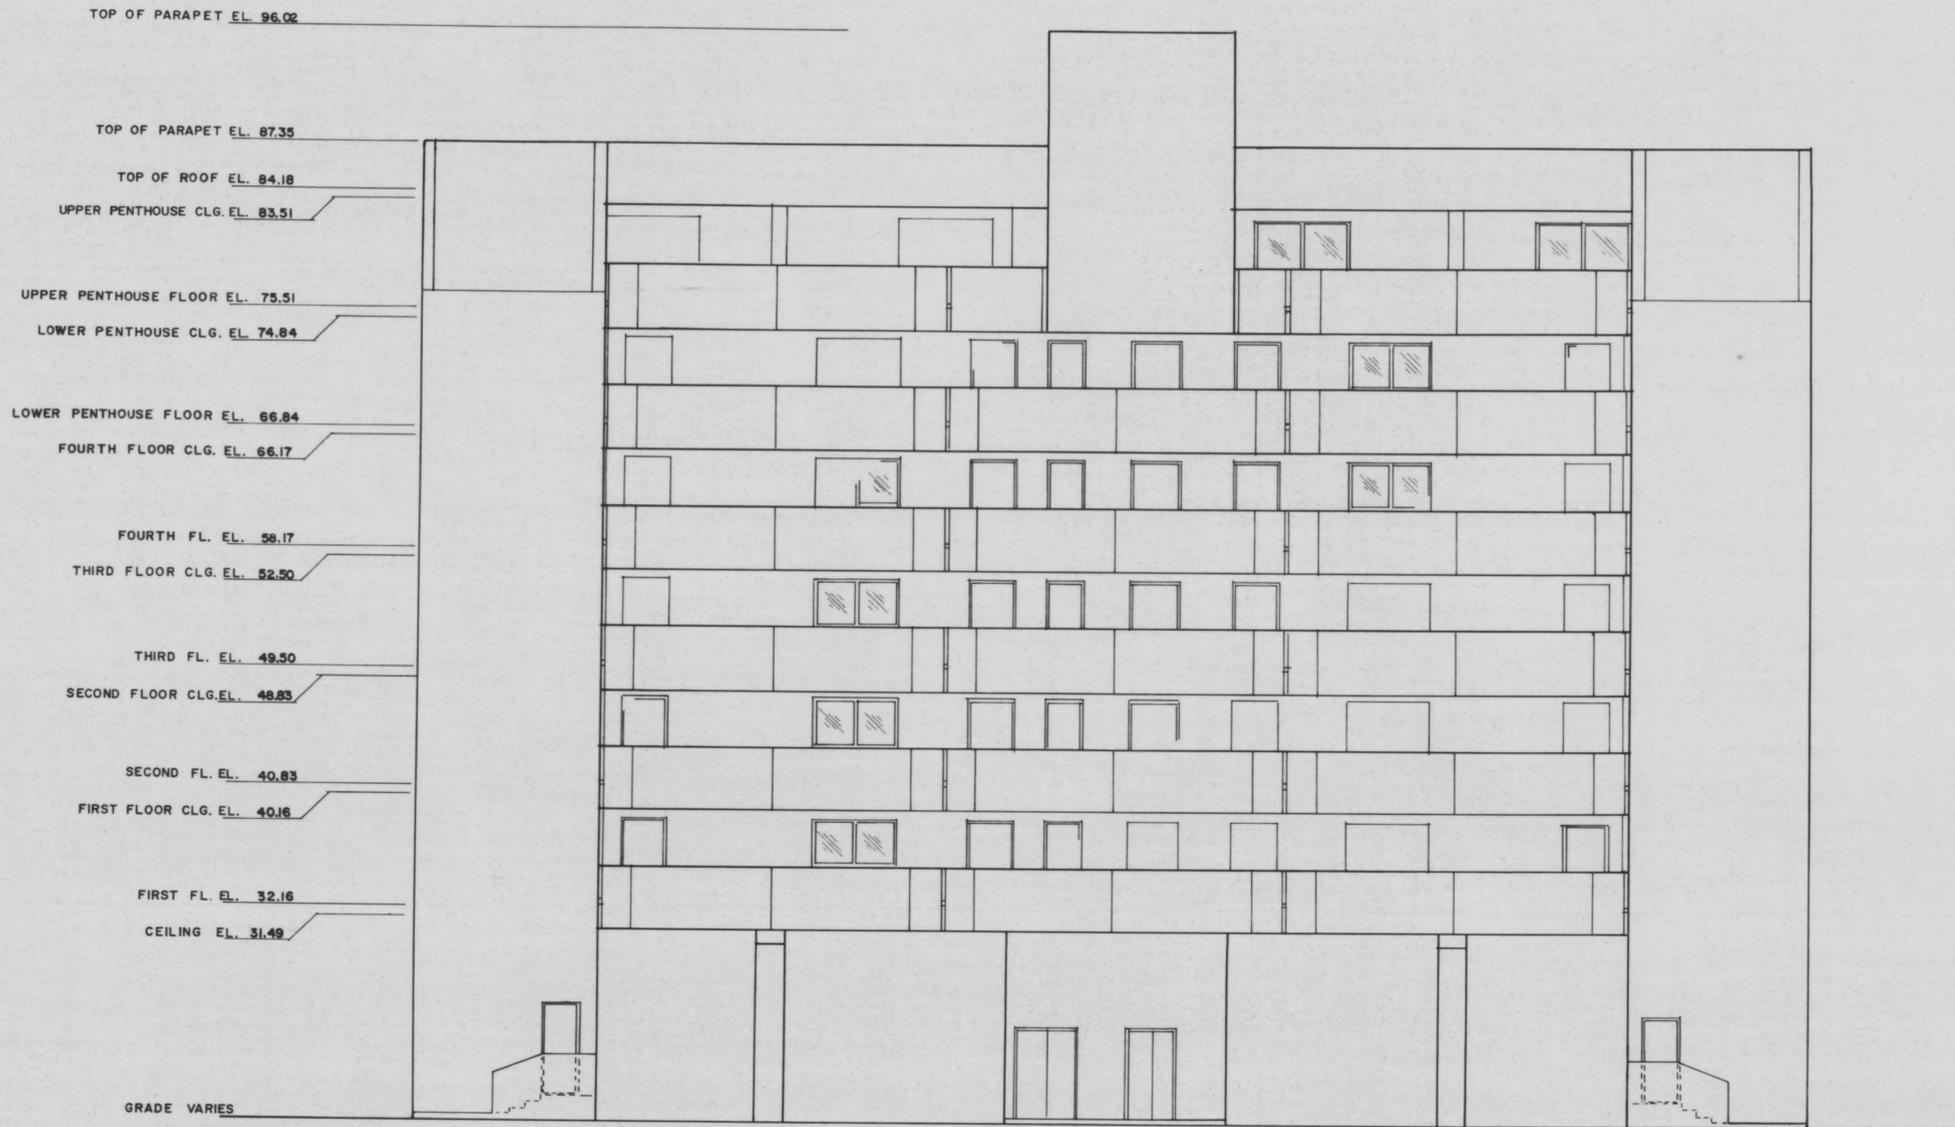

WEST ELEVATION
Scale 1/8" = 1'-0"

ALL ELEVATIONS SHOWN ARE IN FEET ABOVE
M.L.W. IN THE ATLANTIC OCEAN AT OCEAN CITY,
MARYLAND, 1929 DATUM.

PREPARED IN THE OFFICE OF
G. B. C. SURVEYS, INC.
OCEAN CITY, MARYLAND
APPROVED
George B. Cropper
GEORGE B. CROPPER, E.
R. P. E. & L. S. No. 248

SURVEYED BY _____ L.H.K.
DRAWN BY _____ S.E.R.
DATE _____ MAY 1974

SHEET 20 OF 22 SHEETS

MSA CSU 2157-948-20

