


NASSAU VILLAGE TOWNHOUSE CONDOMINIUM

OCEAN CITY, WORCESTER COUNTY, MARYLAND

WEST ELEVATION

FILED
NOV 4 12 14 PM '81
FRANK W. ...
CT. CT. WOR. CO.

FWH 70/24

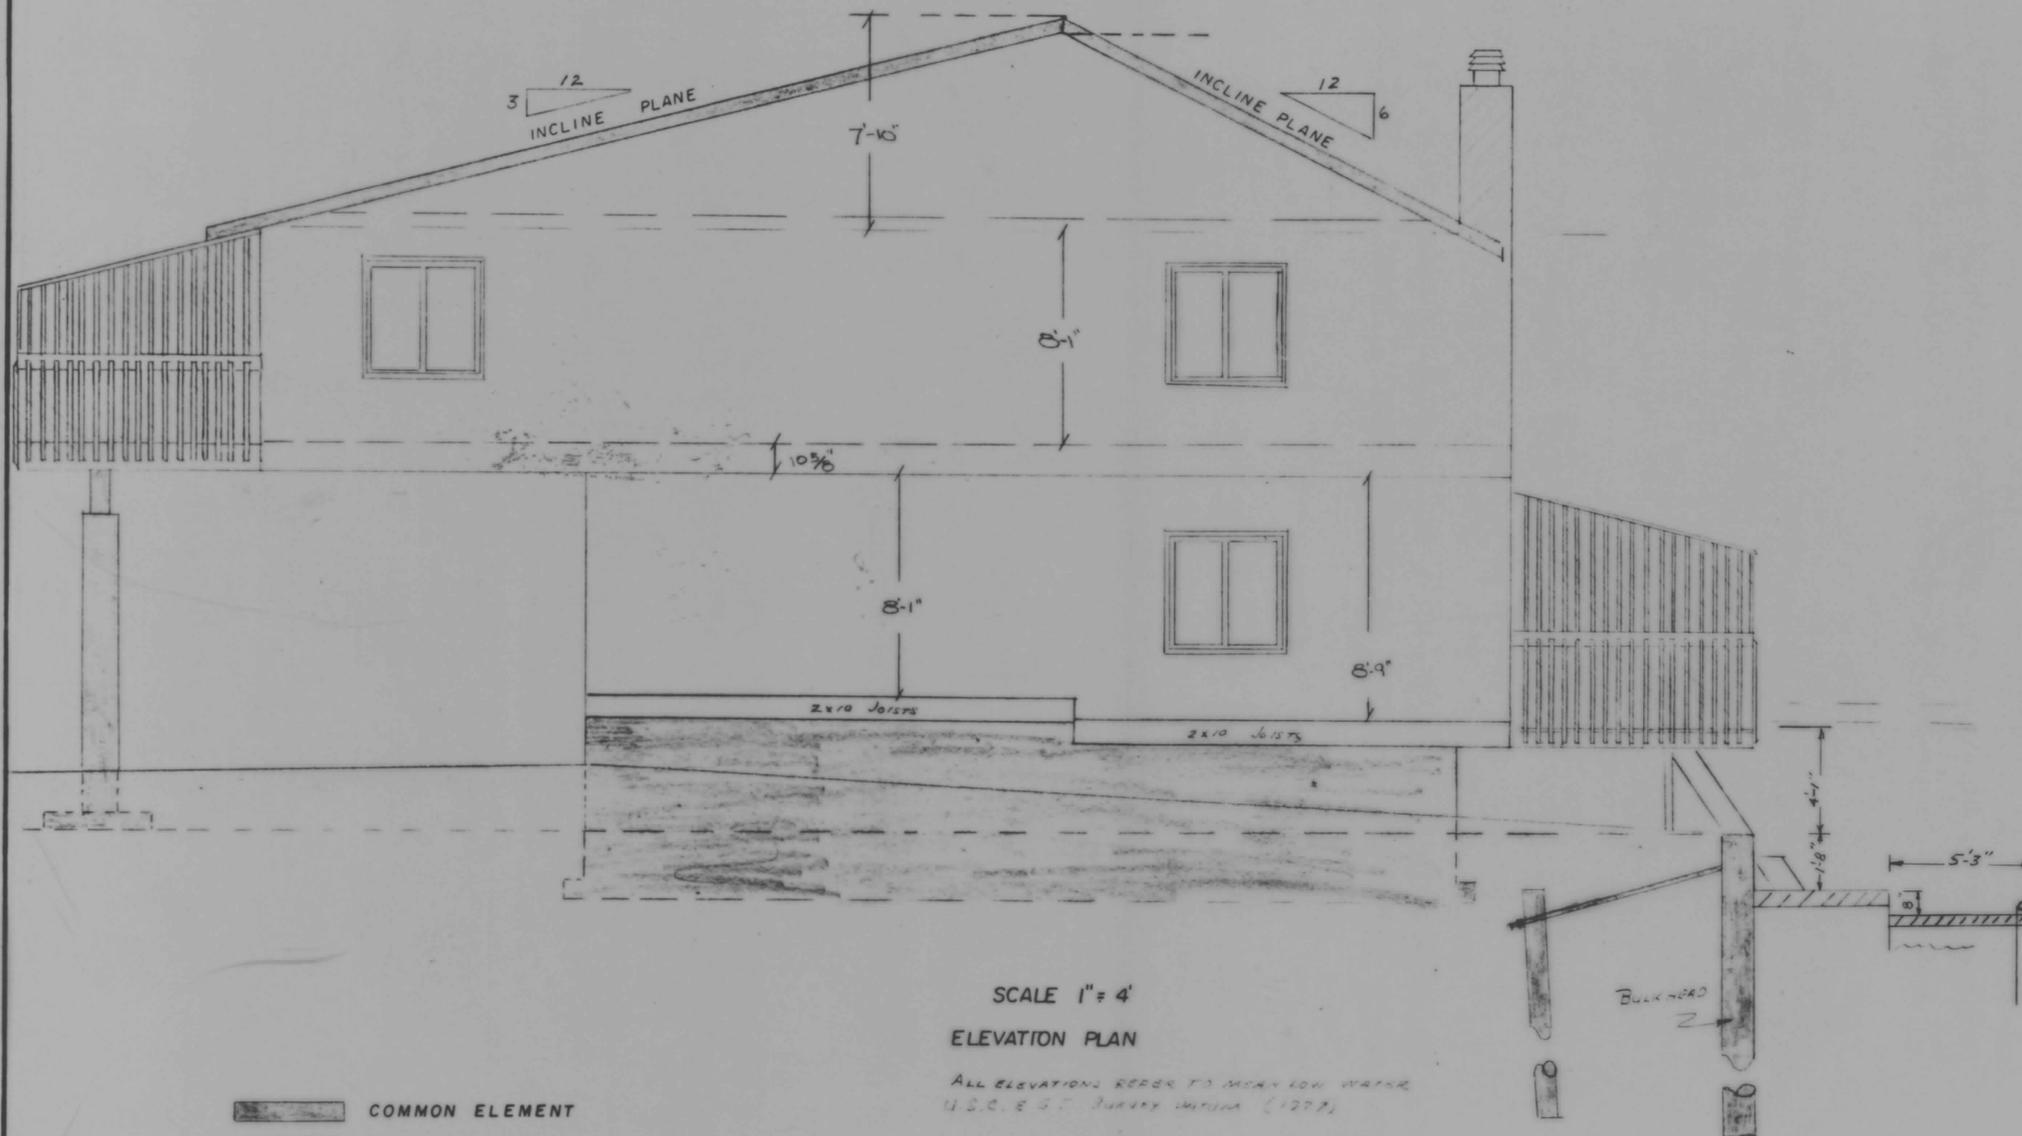

+ 36.04 PEAK
+ 35.54 EXTENSION OF TRUSS RAFTERS

+ 29.93 3RD FLOOR
+ 28.21 2ND FLOOR CEILING

+ 20.3 2ND FLOOR
+ 19.24 1ST FLOOR CEILING

+ 11.6 1ST FLOOR
+ 10.50 GR 1ST FLOOR DECK

SCALE 1" = 4'
ELEVATION PLAN

ALL ELEVATIONS REFER TO MCHY LOW WATER
U.S.C. & G.S. SURVEY METHOD (1977)

- COMMON ELEMENT
- LIMITED COMMON ELEMENT
- UNIT ELEMENT

C. KENNETH CARTER & ASSOCIATES

ROUTE 2, BOX 500, SELBYVILLE DELAWARE

C. KENNETH CARTER, PROFESSIONAL LAND SURVEYOR

SHEET 4 OF 4

DRAWN BY: V. WIMBROW Sept. 1981

MSA 89U 2167-1954-4

