
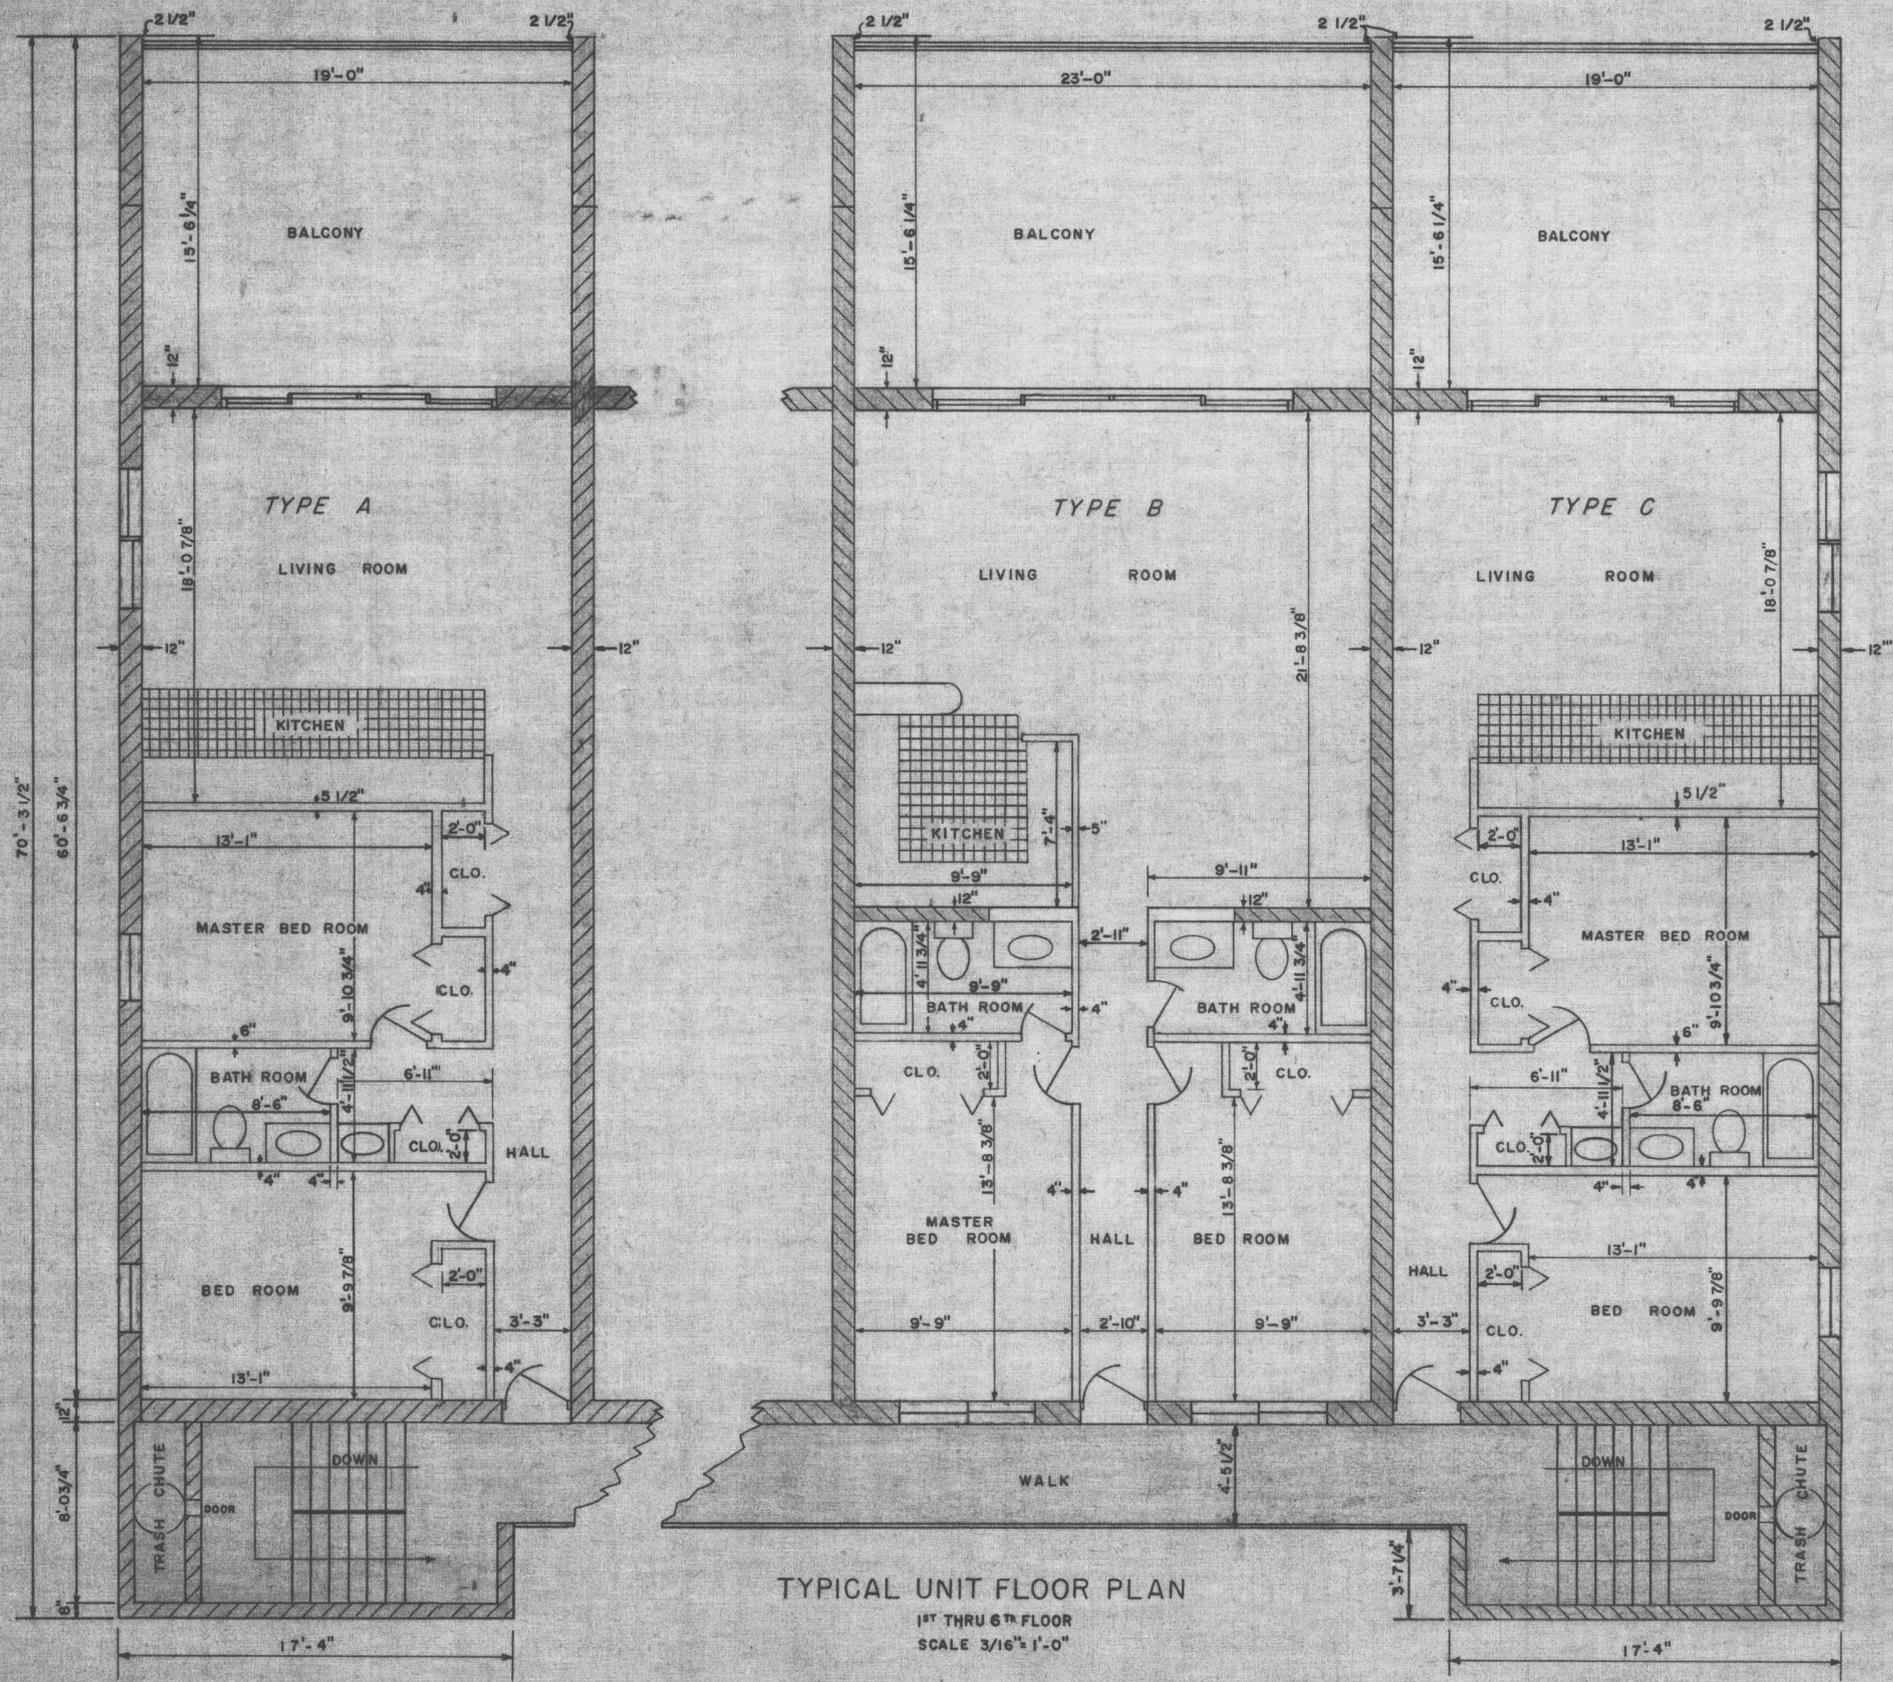


CALYPSO CONDOMINIUM

OCEAN CITY, WORCESTER COUNTY, MARYLAND

 

- NOTE:
- 1/2" INSULATION WITH 3/4" FUR STRIPS AND 1/4" PANELING ON ALL EXTERNAL MASONRY WALLS.
 - 3/4" FUR STRIPS AND 1/4" PANELING ON ALL INTERIOR MASONRY WALLS.
 - BATHROOM PARTITION WALLS HAVE GYPSUM WALLBOARD WITH CERAMIC TILE.
 - ALL OTHER PARTITION WALLS HAVE 1/4" PANELING.
 - BATHROOMS AND KITCHENS HAVE CERAMIC TILE FLOORS ON 1/2" PYWOOD.
 - ALL OTHER FLOORS HAVE 1/2" INSULATING SHEATHING, CARPET PAD, AND WALL TO WALL CARPET.

■ DENOTES GENERAL COMMON ELEMENT
 □ DENOTES UNIT ELEMENT

TYPICAL UNIT FLOOR PLAN
 1ST THRU 6TH FLOOR
 SCALE 3/16" = 1'-0"

PREPARED IN THE OFFICE OF
G. B. C. SURVEYS, INC.
 OCEAN CITY, MARYLAND
 APPROVED BY
George B. Cropper
 GEORGE B. CROPPER, P. E.
 R. P. E. & L. S. No. 240

SURVEYED BY N.R. JONES
 DRAWN BY R. NELSON
 DATE FEB. 1971

Maryland State Archives