



RHO 149/9

FILED
Nov 18 11 14 AM '96
RICHARD H. OUTTEN-
CLK. CT. CT.
WOR. CO.

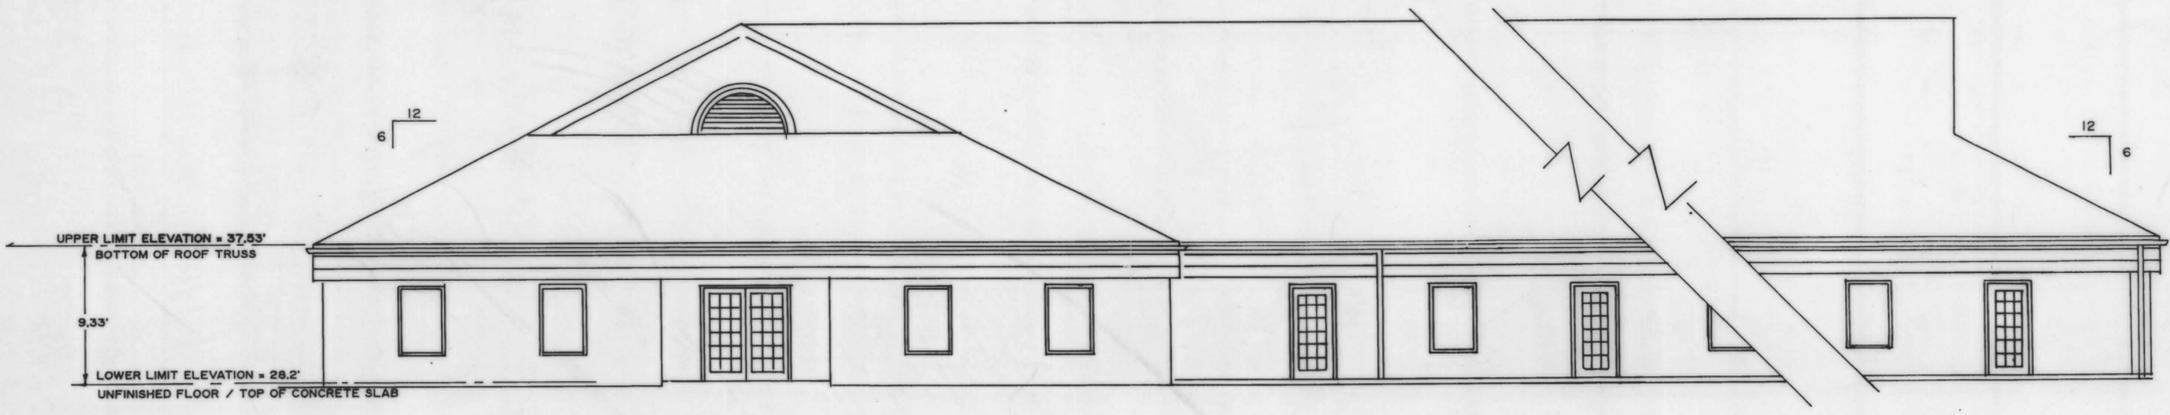

NORTH ELEVATION
SCALE : 1/8" = 1'-0"

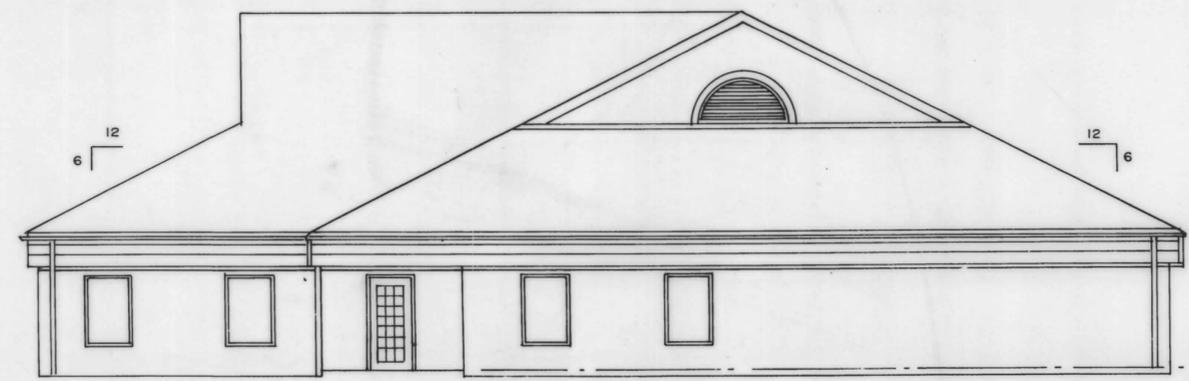

WEST ELEVATION
SCALE : 1/8" = 1'-0"

Elevations shown are in feet above
Mean Sea Level Datum.

L. E. BUNTING SURVEYS, INC.
MARYLAND & VIRGINIA
LAND SURVEYING
24 BROAD STREET
BERLIN, MARYLAND 21811
410-641-3313

BUILDING ELEVATIONS
PHASE THREE OF
BERLIN PROFESSIONAL CENTER
A Commercial Condominium
THIRD ELECTION DISTRICT
WORCESTER COUNTY, MARYLAND

DATE: 10 / 2 / 96

REVISIONS:

JOB NO.: 4538/95

SCALE: AS SHOWN

SHEET NO.:
4 OF 4



DATEPRINT 813567