


6  
5  
4  
3  
2  
1  
 Maryland State Archives

  
**Montgomery County Government**  
 July 24, 1987  
 DEPARTMENT OF ENVIRONMENTAL PROTECTION  
 STORMWATER MANAGEMENT  
 APPROVED FOR  
*Waiver Reconfirmation*  
 REVIEWED *9-05* DATE *9/29/88*  
 APPROVED *9/29/88* DATE


Mr. John D. Boyer, P. E.  
 P B S & J  
 2000 15th Street, North  
 Suite 506  
 Arlington, Virginia 22201

Re: Stormwater Management Waiver  
 Request for MCDOT FY'87 Traffic  
 Improvement Projects:  
 1) Goshen Road at Centerway  
 Road; 14D11.  
 2) Falls Road at Bells Hill  
 Road; 31C9.  
 3) Randolph Road at Rockville  
 Pike; 32E6.  
 4) Warfield Road at Rt. 124;  
 14J6.  
 5) Muddy Branch Road at Dufief  
 Hill Road; 22J10.  
 6) Strawberry Knoll Road at  
 Quail Valley Blvd; 14E11.  
 7) Mighman Road between Bell  
 Bluff Road and Brink Road; 114B5.  
 8) Central Avenue at Poplarwood  
 Place; 23D5.  
 9) Seminary Place at Riley  
 Place; 39F1.

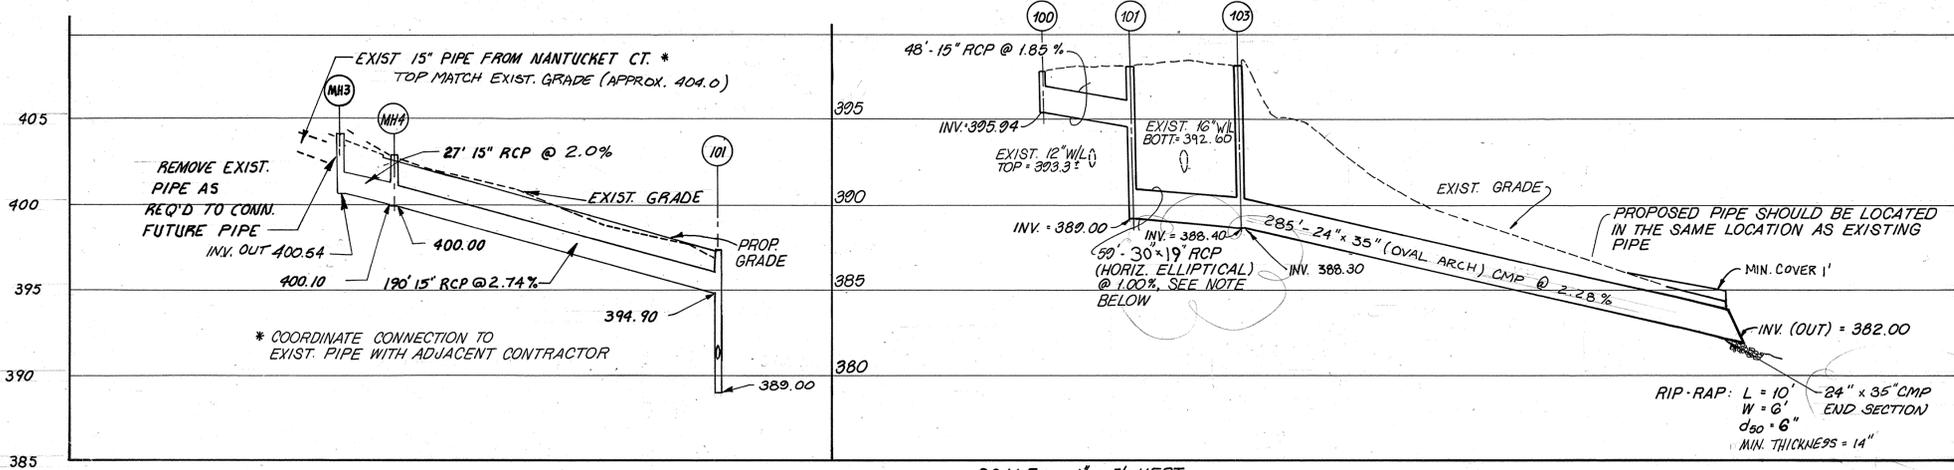

SCALE: 1" = 5' VERT.  
 1" = 50' HORIZ.

- NOTE:
1. MINIMUM CLEARANCE FROM BOTTOM OF 16" W/L TO TOP OF 19" x 30" RCP MUST BE MORE THAN 1'.
  2. TRENCHING, REMOVAL, INSTALLATION & BACKFILL OF NEW 24" x 35" (OVAL, ARCH) CMP SHOULD BE COMPLETED WITHIN A 48 HR. TIME PERIOD.
  3. BACKFILL & PERMANENT SODDING OR SEEDING TO BE COORDINATED WITH FALLS ROAD GOLF COURSE, GROUND SUPERVISOR.
  4. OUT FALL OF PROPOSED 24" x 35" (OVAL ARCH) PIPE SHALL BE THE SAME AS THE EXIST. PIPE

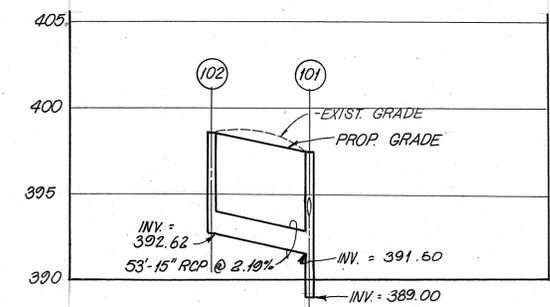


STRUCTURE SCHEDULE

NO	TYPE	STA.	OFFSET	REMARKS
*100	YARD INLET	101.29	25 LT	MD STD GRATE 374.12
*101	"A" INLET	101.29	30.0 RT	MCDOT STD. 55A-20
102	YARD INLET	261.30	8.0 RT	MD. STD. 374.06
103	COMB.	267.74	26 LT	MD. STD. 374.14
MH 4	MH - B	12+15	38 RT	MCDOT STD. 57-B
MH 3	MH - B	12+15	58 RT	MCDOT STD. 57-B
104	END-SEC			CMP FLARED END - SEC.

NOTE: 1.) PAYMENT FOR MODIFICATIONS TO STRUCTURE NO. 100 TO BE INCLUDED IN PAY ITEM NO. 307

2.) MODIFY GUTTER PAN ON STRUCTURE NO. 101, SEE DETAIL

SIZE	TYPE	LENGTH
15"	CL. IV RCP	314'
30" x 18" ELLIPTICAL	CL. IV RCP	50'
24" x 35" OVAL ARCH	CMP	285'

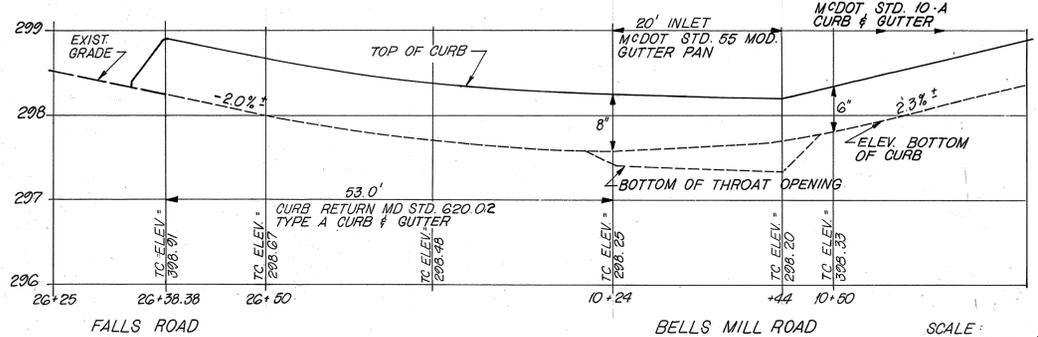

CURB RETURN & INLET 101 DETAIL

Dear Mr. Boyer:

Your waiver request has been reviewed by the Stormwater Management Staff. A copy of your request was forwarded to the Environmental Planning Staff of the H-NCP&PC for their comments.

Based upon Section 2.A.2.a of the Executive Regulation 37-86, a waiver of water quantity (flow rate) and water quality is hereby granted.

Payment of a Stormwater Management Contribution in accordance with Section 4 of the Stormwater Management Regulation is not required. If a Stormwater Management contribution had been required, an estimated fee of \$46,873 would have been due. A copy of this letter must appear on the respective sediment control plans.

Any divergence from the information provided this office will constitute grounds to rescind any waiver actions taken and to reevaluate the site to determine if there is a need for Stormwater Management.

This waiver by no means exempts any new projects which are additions, extensions, and/or modifications to the above referenced project. This waiver is valid for one year or as long as there is an approved and unexpired preliminary or site plan.

If you have any questions regarding these actions, please feel free to contact me or a member of my staff at 251-2624.

Sincerely,  
  
 Lewis H. Williams, Manager  
 Stormwater Management Section

LHW:JRB:sj

cc: C. Loehr  
 N. Baig  
 SM File No. NS87760  
 SM Log No. 7-266

NOTE: S.C. Acceptable Alone  
 4341H

MCDOT APPROVAL OF THIS PLAN WILL EXPIRE ONE YEAR FROM THE DATE OF APPROVAL IF THE PROJECT HAS NOT STARTED AND/OR DOES NOT CONTINUE ON SCHEDULE

MONTGOMERY COUNTY  
 DEPT. OF ENVIRONMENTAL PROTECTION  
 APPROVED  
 FOR SEDIMENT CONTROL AS MEETING TECHNICAL REQUIREMENTS  
 RJ Deas 3/9/90  
 J. J. Beatty 3/14/90

APPROVED  
 MONTGOMERY COUNTY  
 DEPT. OF ENVIRONMENTAL PROTECTION  
 FOR SJC ADMINISTRATIVE REQUIREMENTS  
 Richard J. Deas 3/9/90  
 ADMINISTRATIVE REVIEW DATE  
 8807200002



**PBS** POST BUCKLEY, SCHUH & JERNIGAN, INC.  
 620 HERNDON PARKWAY SUITE 330  
 HERNDON, VA. 22070 (703) 471-7275

DES: B.E.  
 DR: J.B.  
 CHK: B.R.

MONTGOMERY COUNTY MARYLAND  
 DEPARTMENT OF TRANSPORTATION  
 ROCKVILLE, MD.

REVISIONS: BELLS MILL RD. & FALLS RD. STORM DRAINAGE

APPROVED 7/21/89  
 PROJECT: 703117 DWG: 4 OF 8

NUMBER	REVISION	DATE

MSA CE 189 93-4