



MARYLAND STATE HOUSE

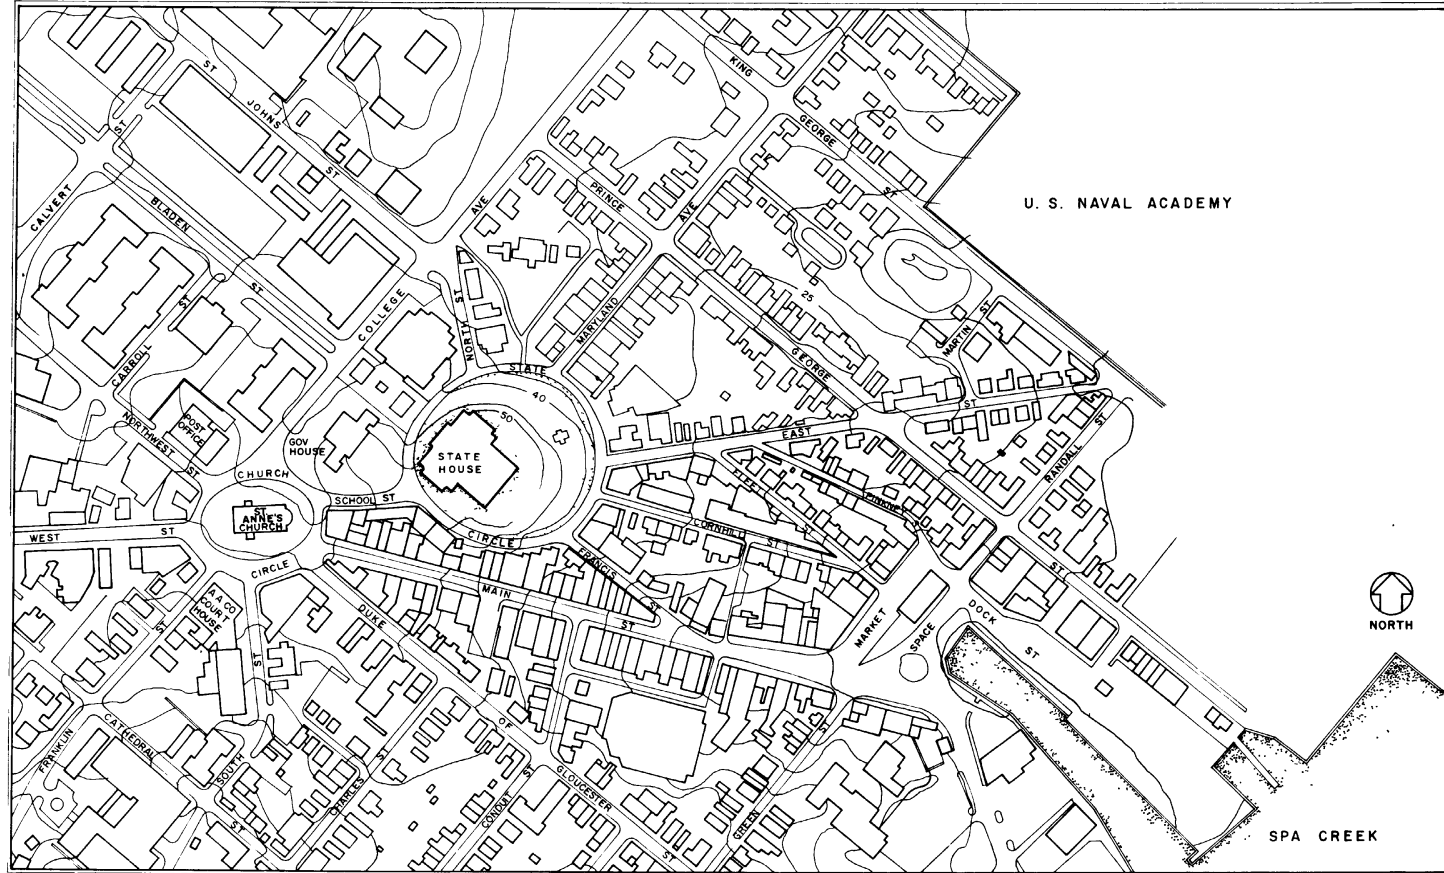

ANNAPOLIS, MARYLAND SCALE FEET 1" = 200' 0 100 200 300 400 500
 METERS 1:2400 0 50 100 150 200
 ADAPTED FROM CITY OF ANNAPOLIS MAP, 1977, PLANNING DEPARTMENT

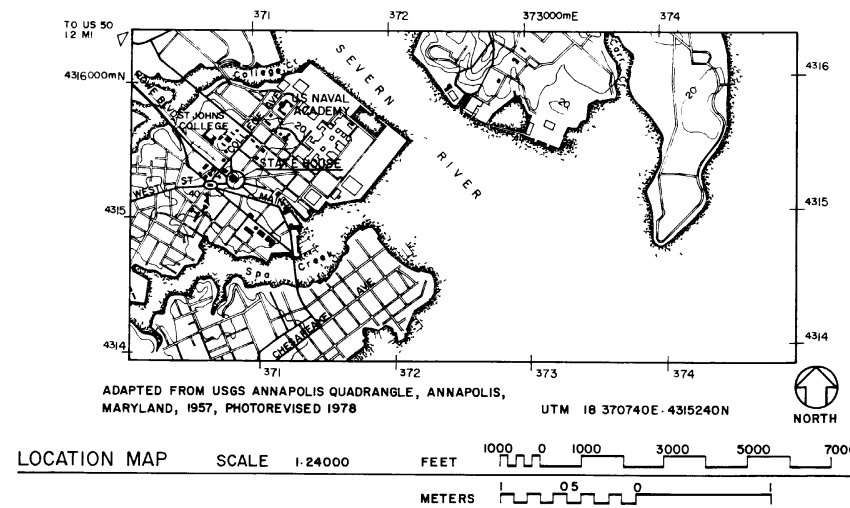


LOCATION MAP SCALE 1:24000 FEET 0 1000 2000 3000 4000 5000 7000
 METERS 0 500 1000 1500 2000
 ADAPTED FROM USGS ANNAPOLIS QUADRANGLE, ANNAPOLIS, MARYLAND, 1957, PHOTOREVISED 1978

CHRONOLOGY KEY

- A 1699 FIRST STATE HOUSE
- B 1704-1772 SECOND STATE HOUSE
- C 1716-1718 ARMORY
- D 1729 OLD TREASURY
- E 1772 PRESENT STATE HOUSE
- F 1785 PRESENT DOME
- G 1785-1858 PRIVY
- H 1858-1902 ARCHIVES
- I 1858 STATE LIBRARY
- J 1858-1878 BOILER HOUSE
- K 1886-1902 ANNEX TO STATE LIBRARY
- L 1902 PRESENT ANNEX

ADAPTED FROM DRAWING DISPLAY STATE HOUSE ARCHIVES DISPLAY

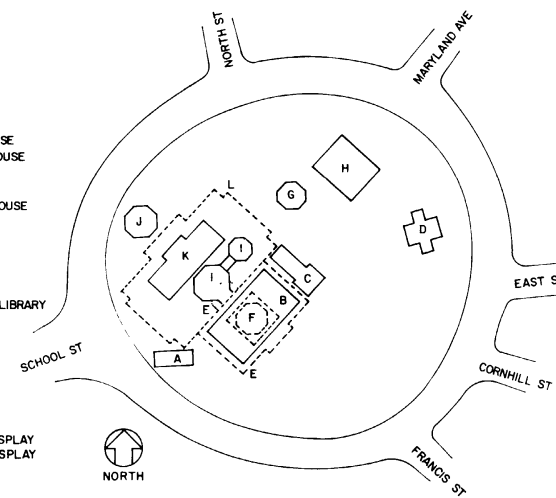

STATE CIRCLE BUILDING CHRONOLOGY

NO SCALE

THE MARYLAND STATE HOUSE WAS DESIGNED BY JOSEPH HORATIO ANDERSON AND BUILT FROM 1771-79 UNDER THE DIRECTION OF CHARLES WALLACE. FROM NOVEMBER 1783 TO AUGUST 1784 THE BUILDING SERVED AS THE SEAT OF GOVERNMENT FOR THE CONTINENTAL CONGRESS. ON DECEMBER 23, 1783, IN THE SENATE CHAMBER, GEORGE WASHINGTON RESIGNED HIS COMMISSION AS COMMANDER-IN-CHIEF. ON JANUARY 14, 1784, IN THE SAME ROOM, THE TREATY OF PARIS WAS RATIFIED, ESTABLISHING THE UNITED STATES AS AN INDEPENDENT NATION. FROM 1785 TO 1790, BECAUSE OF PROBLEMS WITH THE ORIGINAL CONSTRUCTION, THE PITCH OF THE ROOF WAS MADE STEEPER, AND THE DOME REBUILT ON A MUCH GRANDER SCALE. THIS WORK WAS DONE UNDER CONTRACT TO JOSEPH CLARK. IN 1794, JOHN SHAW, WHO HAD PROVIDED MANY OF THE ORIGINAL FURNISHINGS, WAS CALLED UPON TO SUPERINTEND THE COMPLETION OF THE BUILDING. MAJOR REPAIRS WERE UNDERTAKEN DURING THE 19TH CENTURY, AND TWO ANNEXES WERE BUILT; THE FIRST FROM 1858-63, ITS REPLACEMENT FROM 1882-92.

IN 1901-06, THE PRESENT GEORGIAN REVIVAL ANNEX WAS BUILT FROM DESIGNS BY JOSIAS PENNINGTON OF THE BALTIMORE FIRM OF BALDWIN AND PENNINGTON. UPON COMPLETION OF THIS ANNEX, ADDITIONAL REPAIRS WERE MADE TO THE ORIGINAL BUILDING. SINCE THEN, THERE HAVE BEEN NO MAJOR EXTERIOR CHANGES, THOUGH REPAIRS HAVE BEEN MADE AS NECESSARY. INTERIORS OF THE ORIGINAL BUILDING HAVE BEEN RESTORED AT INTERVALS THRU THE 20TH CENTURY.

ON DECEMBER 19, 1960, THE STATE HOUSE WAS DECLARED A NATIONAL HISTORIC LANDMARK. SINCE 1968, THE CARE OF THIS SIGNIFICANT BUILDING HAS BEEN UNDER THE DIRECTION OF THE STATE HOUSE TRUST.

THIS PROJECT WAS UNDERTAKEN BY THE HISTORIC AMERICAN BUILDINGS SURVEY (HABS) OF THE NATIONAL PARK SERVICE IN COOPERATION WITH THE MARYLAND STATE ARCHIVES, COMMISSION ON ARTISTIC PROPERTY, ON BEHALF OF THE STATE HOUSE TRUST. THE PROJECT WAS UNDER THE GENERAL DIRECTION OF EDWARD C. PAPANFUSE, STATE ARCHIVIST; NANCY M. BRAMUCCI, CURATOR, MARYLAND STATE ARCHIVES; ROBERT KAPSCH, CHIEF, HABS; AND KENNETH L. ANDERSON, PRINCIPAL ARCHITECT, HABS; PAUL DOLINSKY, HABS STAFF ARCHITECT, AND S. ALLEN CHAMBERS, JR., HABS ARCHITECTURAL HISTORIAN, WERE RESPONSIBLE FOR THE OVERALL ORGANIZATION AND SUPERVISION OF THE PROJECT.

DRAWING SHEETS 1-22 WERE UNDERTAKEN DURING THE SUMMER OF 1985 AT ANNAPOLIS BY PROJECT SUPERVISOR: JOHN WHITE (PROF. OF ARCH., TEXAS TECH UNIV.); FOREMAN: MICHAEL BRANNAN (BALL STATE UNIV.); AND ARCHITECTURAL TECHNICIANS: BEVERLY DAHL (UNIV. OF VIRGINIA), REBECCA DAVIDSON (VIRGINIA POLYTECHNIC INSTITUTE), TIMOTHY SHORT-RUSSELL (TEXAS TECH UNIV.), KELLY SARVER (UNIV. OF OREGON), TROY THOMPSON (BALL STATE UNIV.), AND DIETMAR OPITZ (US/ICOMOS, TECHNICAL HOCHSCHULE, DARMSTADT, WEST GERMANY).

DRAWING SHEETS 23-45 WERE UNDERTAKEN DURING THE SUMMER OF 1986 BY PROJECT SUPERVISOR: ANDREW WENCHEL (UNIV. OF OREGON), AND ARCHITECTURAL TECHNICIANS: MARY CERRONE (UNIV. OF VIRGINIA), ALAN HALVORSEN (UNIV. OF ILLINOIS), AND MICHAEL WEBB (VIRGINIA POLYTECHNIC INSTITUTE).

HISTORIC AMERICAN BUILDINGS SURVEY SHEET 1 OF 45
 SURVEY NO. MD-245
 NAME AND LOCATION OF STRUCTURE: MARYLAND STATE HOUSE, ANNAPOLIS, ANNE ARUNDEL COUNTY, MARYLAND
 DRAWN BY: JOHN P. WHITE
 MARYLAND STATE HOUSE PROJECT 1985
 NATIONAL PARK SERVICE
 UNITED STATES DEPARTMENT OF THE INTERIOR
 IF REPRODUCED PLEASE CREDIT HISTORIC AMERICAN BUILDINGS SURVEY, NATIONAL PARK SERVICE, NAME OF DELINEATOR, DATE OF THE DRAWING

PLANT INDEX

COMMON NAME

BOTANICAL NAME

TREES

- AJ/JM JAPANESE MAPLE
- AS/MS MAPLE SPECIES
- CD/DC DEODAR CEDAR
- CF/FD FLOWERING DOGWOOD
- FA/WA WHITE ASH
- IC/CH CHINESE HOLLY
- LT/TP TULIP POPLAR
- MG/SM SOUTHERN MAGNOLIA
- PS/FC FLOWERING CHEFRY
- QS/OS OAK SPECIES
- TC/LL LITTLE LEAF LINDEN
- TP/PL PENDANT SILVER LINDEN
- UA/AE AMERICAN ELM


- ACER JAPONICUM
- ACER SPECIES
- CEDRUS DEODORA
- CORNUS FLORIDA
- FRAXINUS AMERICANA
- ILEX CORNUTA
- LIRIODENDRON TULIPIFERA
- MAGNOLIA GRANDIFLORA
- PRUNUS SPECIES
- QUERCUS SPECIES
- TILIA CORDATA
- TILIA PETIOLARIS
- ULMUS AMERICANA

SHRUBS


- AG/GA GLOSSY LEAFED ABELIA
- AS/AS AZALEA SPECIES
- IB/B BARBERRY
- IC/CH CONVEX LEAF HOLLY
- LF/DL DROOPING LEUCOTHOE
- PS/MO MOCK ORANGE
- P/F FIRETHORN
- RH/BS BLACK-EYED SUSAN
- S/BW BRIDAL WREATH
- VC/FV FRAGRANT VIBURNUM
- VR/LV LEATHER LEAF VIBURNUM
- YS/YS YEW SPECIES
- Y/Y YUCCA

- ABELIA GRANDIFLORA
- AZALEA SPECIES
- BERBERIS
- ILEX CRENATA CONVEXA
- LEUCOTHOE FONTANESIANA
- PHILADELPHUS SPECIES
- PYRACANTHA
- RUDBECKIA HIRTA
- SPIREA
- VIBURNUM CARLESII
- VIBURNUM RHYTHIDOPHYLLUM
- YEW SPECIES
- YUCCA

SITE PLAN

 

ADAPTED FROM DRAWING OF STATE HOUSE CIRCLE
 MARYLAND DEPARTMENT OF PUBLIC IMPROVEMENTS
 1953, 1955

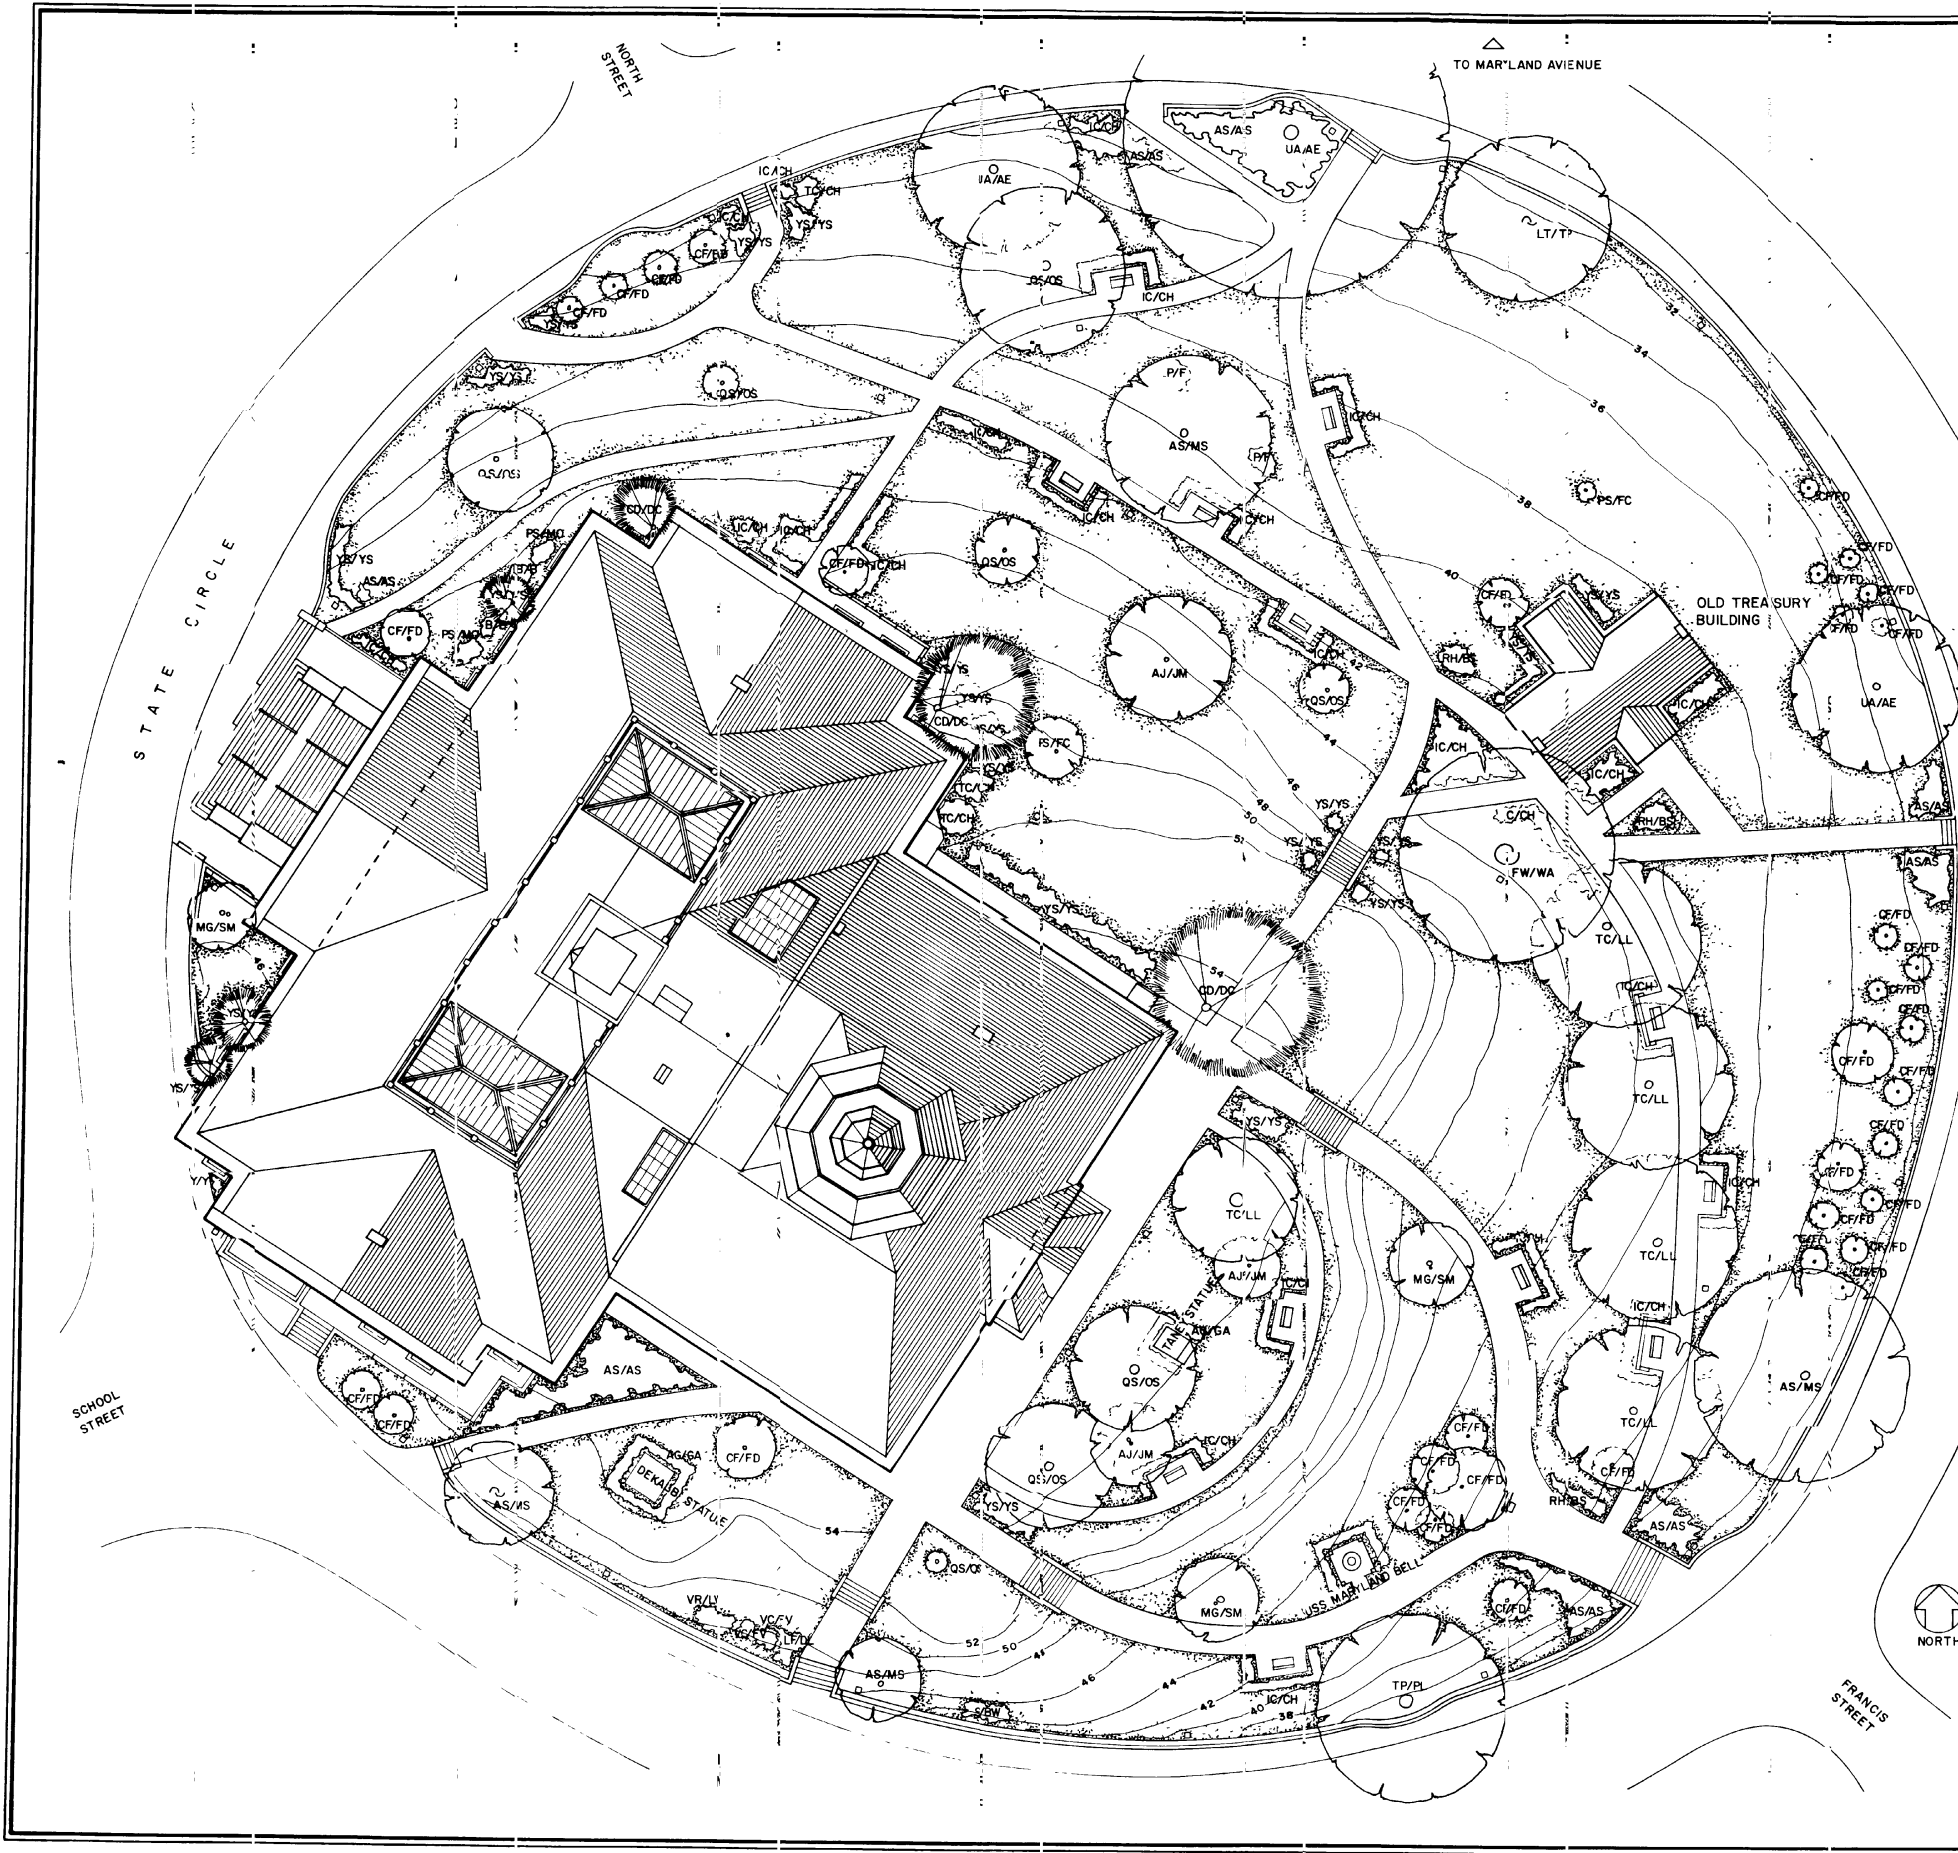

HISTORIC AMERICAN BUILDINGS SURVEY SHEET 2 OF 45 SHEETS
 SURVEY NO. MD-245
 NAME AND LOCATION OF STRUCTURE: MARYLAND STATE HOUSE, ANNAPOLIS, ANNE ARUNDEL COUNTY, MARYLAND
 STATE CIRCLE
 DRAWN BY JOHN P. WHITE
 MARYLAND STATE HOUSE PROJECT 1985
 NATIONAL PARK SERVICE
 UNITED STATES DEPARTMENT OF THE INTERIOR
 IF REPRODUCED PLEASE CREDIT: HISTORIC AMERICAN BUILDINGS SURVEY, NATIONAL PARK SERVICE, NAME OF DELINEATOR, DATE OF THE DRAWING