

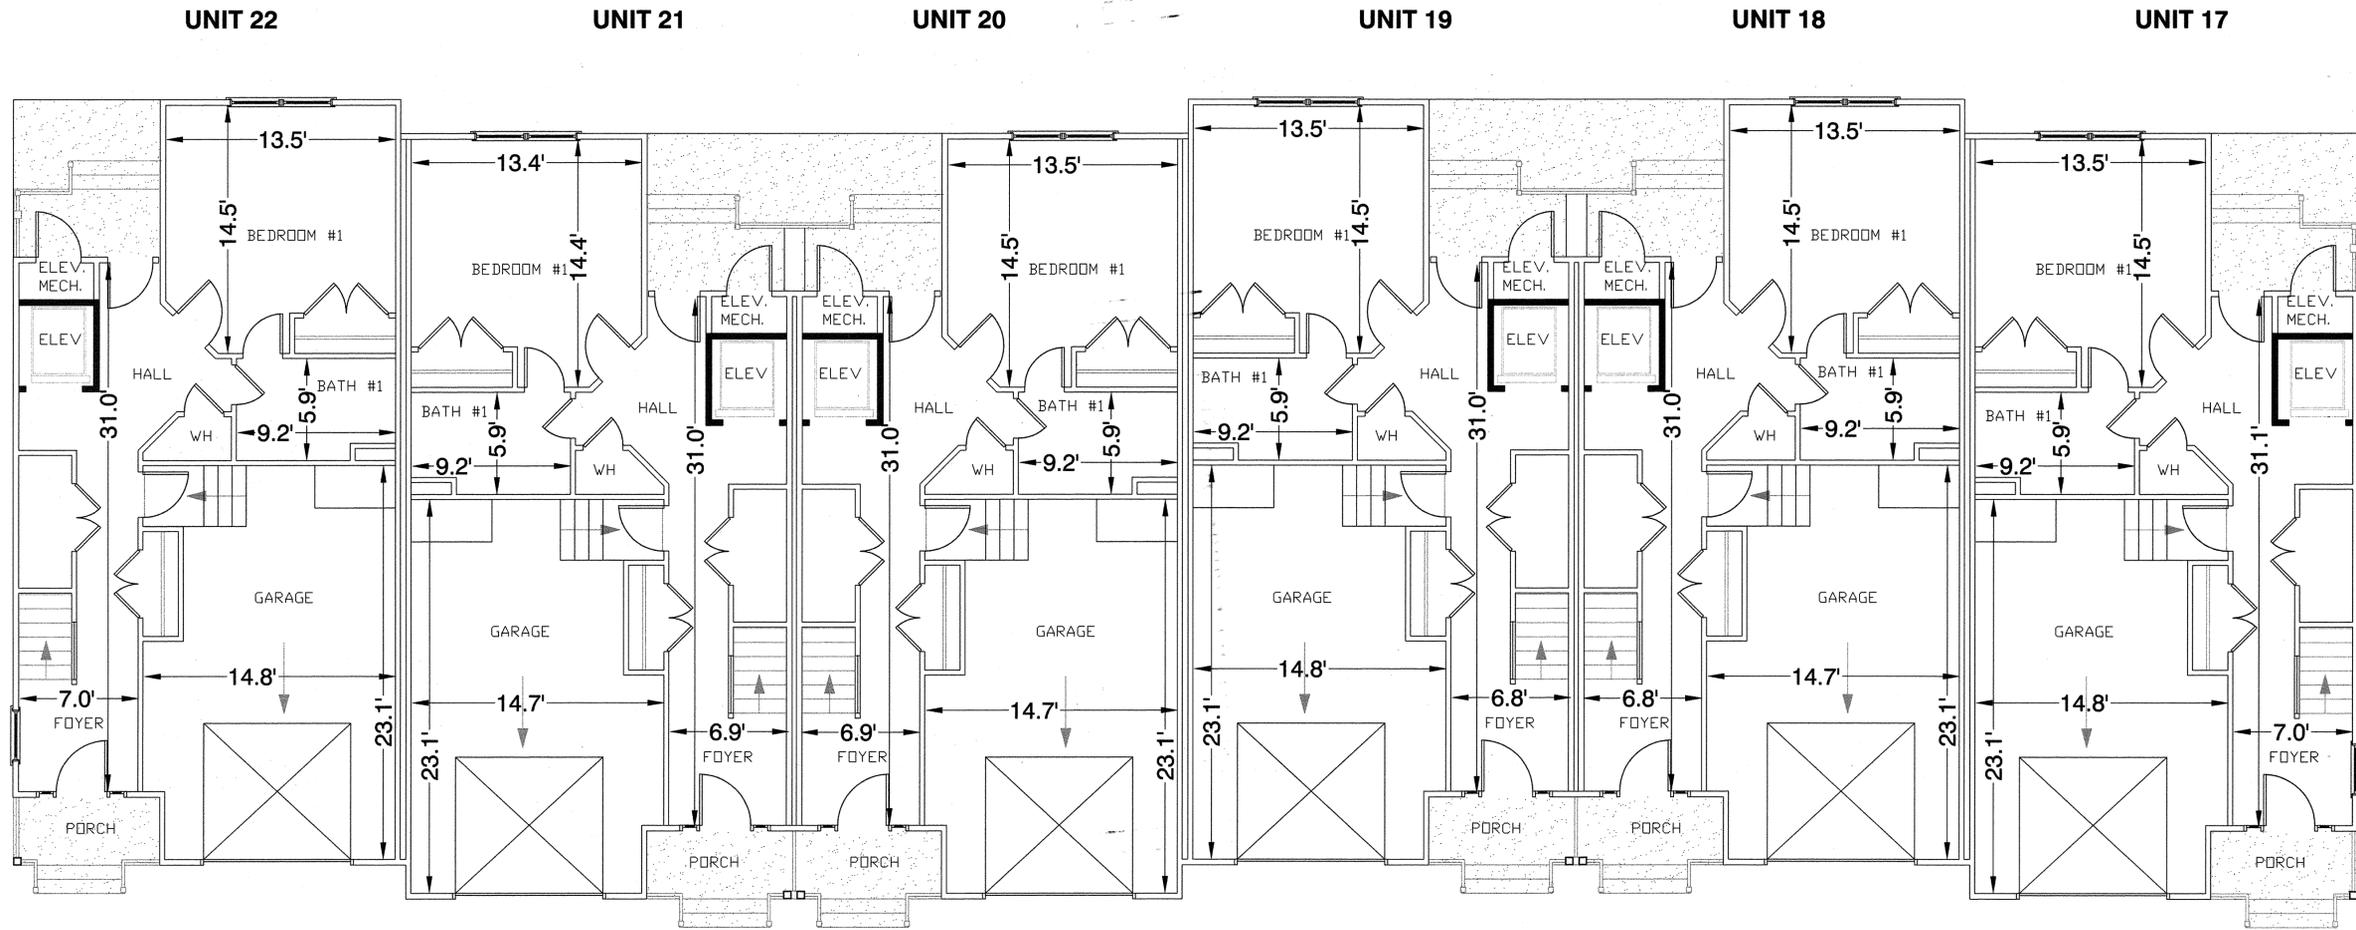


LEGEND

-  LIMITED COMMON ELEMENT
-  GENERAL COMMON ELEMENT
-  UNIT

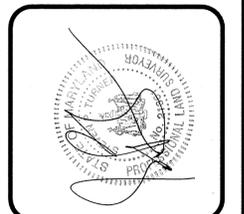

FIRST FLOOR PLAN
UNITS 17 - 22

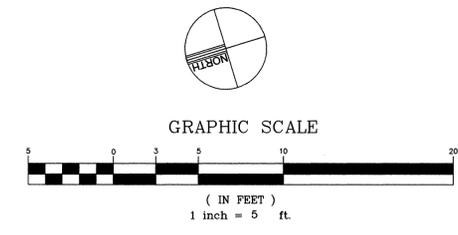

Date:	9/12/2008
Scale:	AS SHOWN
Project No.:	192.03
File:	CONDO DOCS
Drawn By:	SPT
Approved By:	DOC
Sheet:	5 of 9

No.:	
Revision/ Issue:	
Date:	

TOWNHOMES AT
SAILOR'S WATCH CONDOMINIUM
Tenth Tax District
Worcester County, Maryland
PHASE IV

Atlantic Group
& Associates, Inc.

Civil Engineers
Land Planners
Landscape Architects
Surveyors

10044 Old Ocean City Boulevard
Berlin, Maryland 21811
Ph: 410.629.1100

