


ROOF PEAK ELEVATION = 43.98'

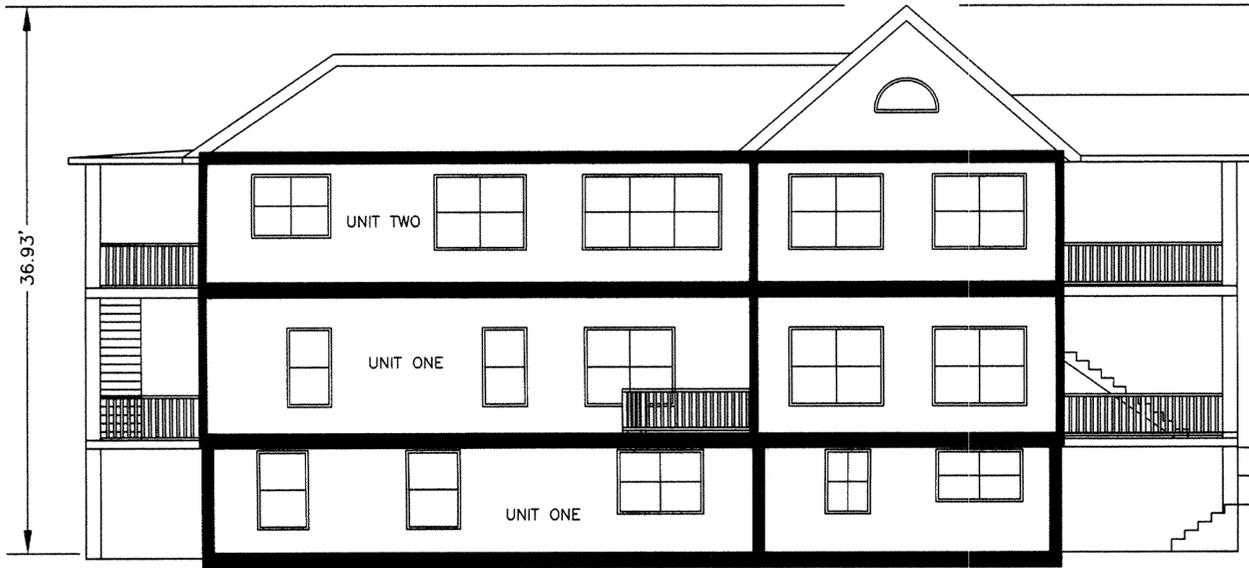


SOUTH ELEVATION



EAST ELEVATION



NORTH ELEVATION

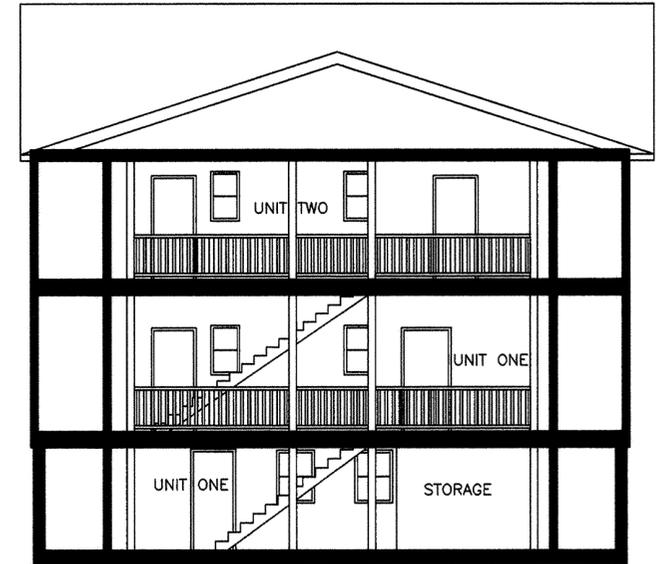

WEST ELEVATION

NOTE: ELEVATIONS ARE REFERENCED TO BENCHMARK
 OCM 7A, NGVD 1929, ADJUSTED 1977.

ELEVATIONS
 SHEET 4 OF 4

GREGORY P. WILKINS
 SURVEYOR, INC.
 12626 OLD BRIDGE ROAD
 OCEAN CITY, MD 21842
 (410)213-0222 - FAX 213-0332

SCALE: 1/8" = 1'	DATE: 11/14/2012
DRAWN BY: MJB	JOB NO.: 7312SH3

p196635 MSA SSU 1257 8690-4

