


232-A-11

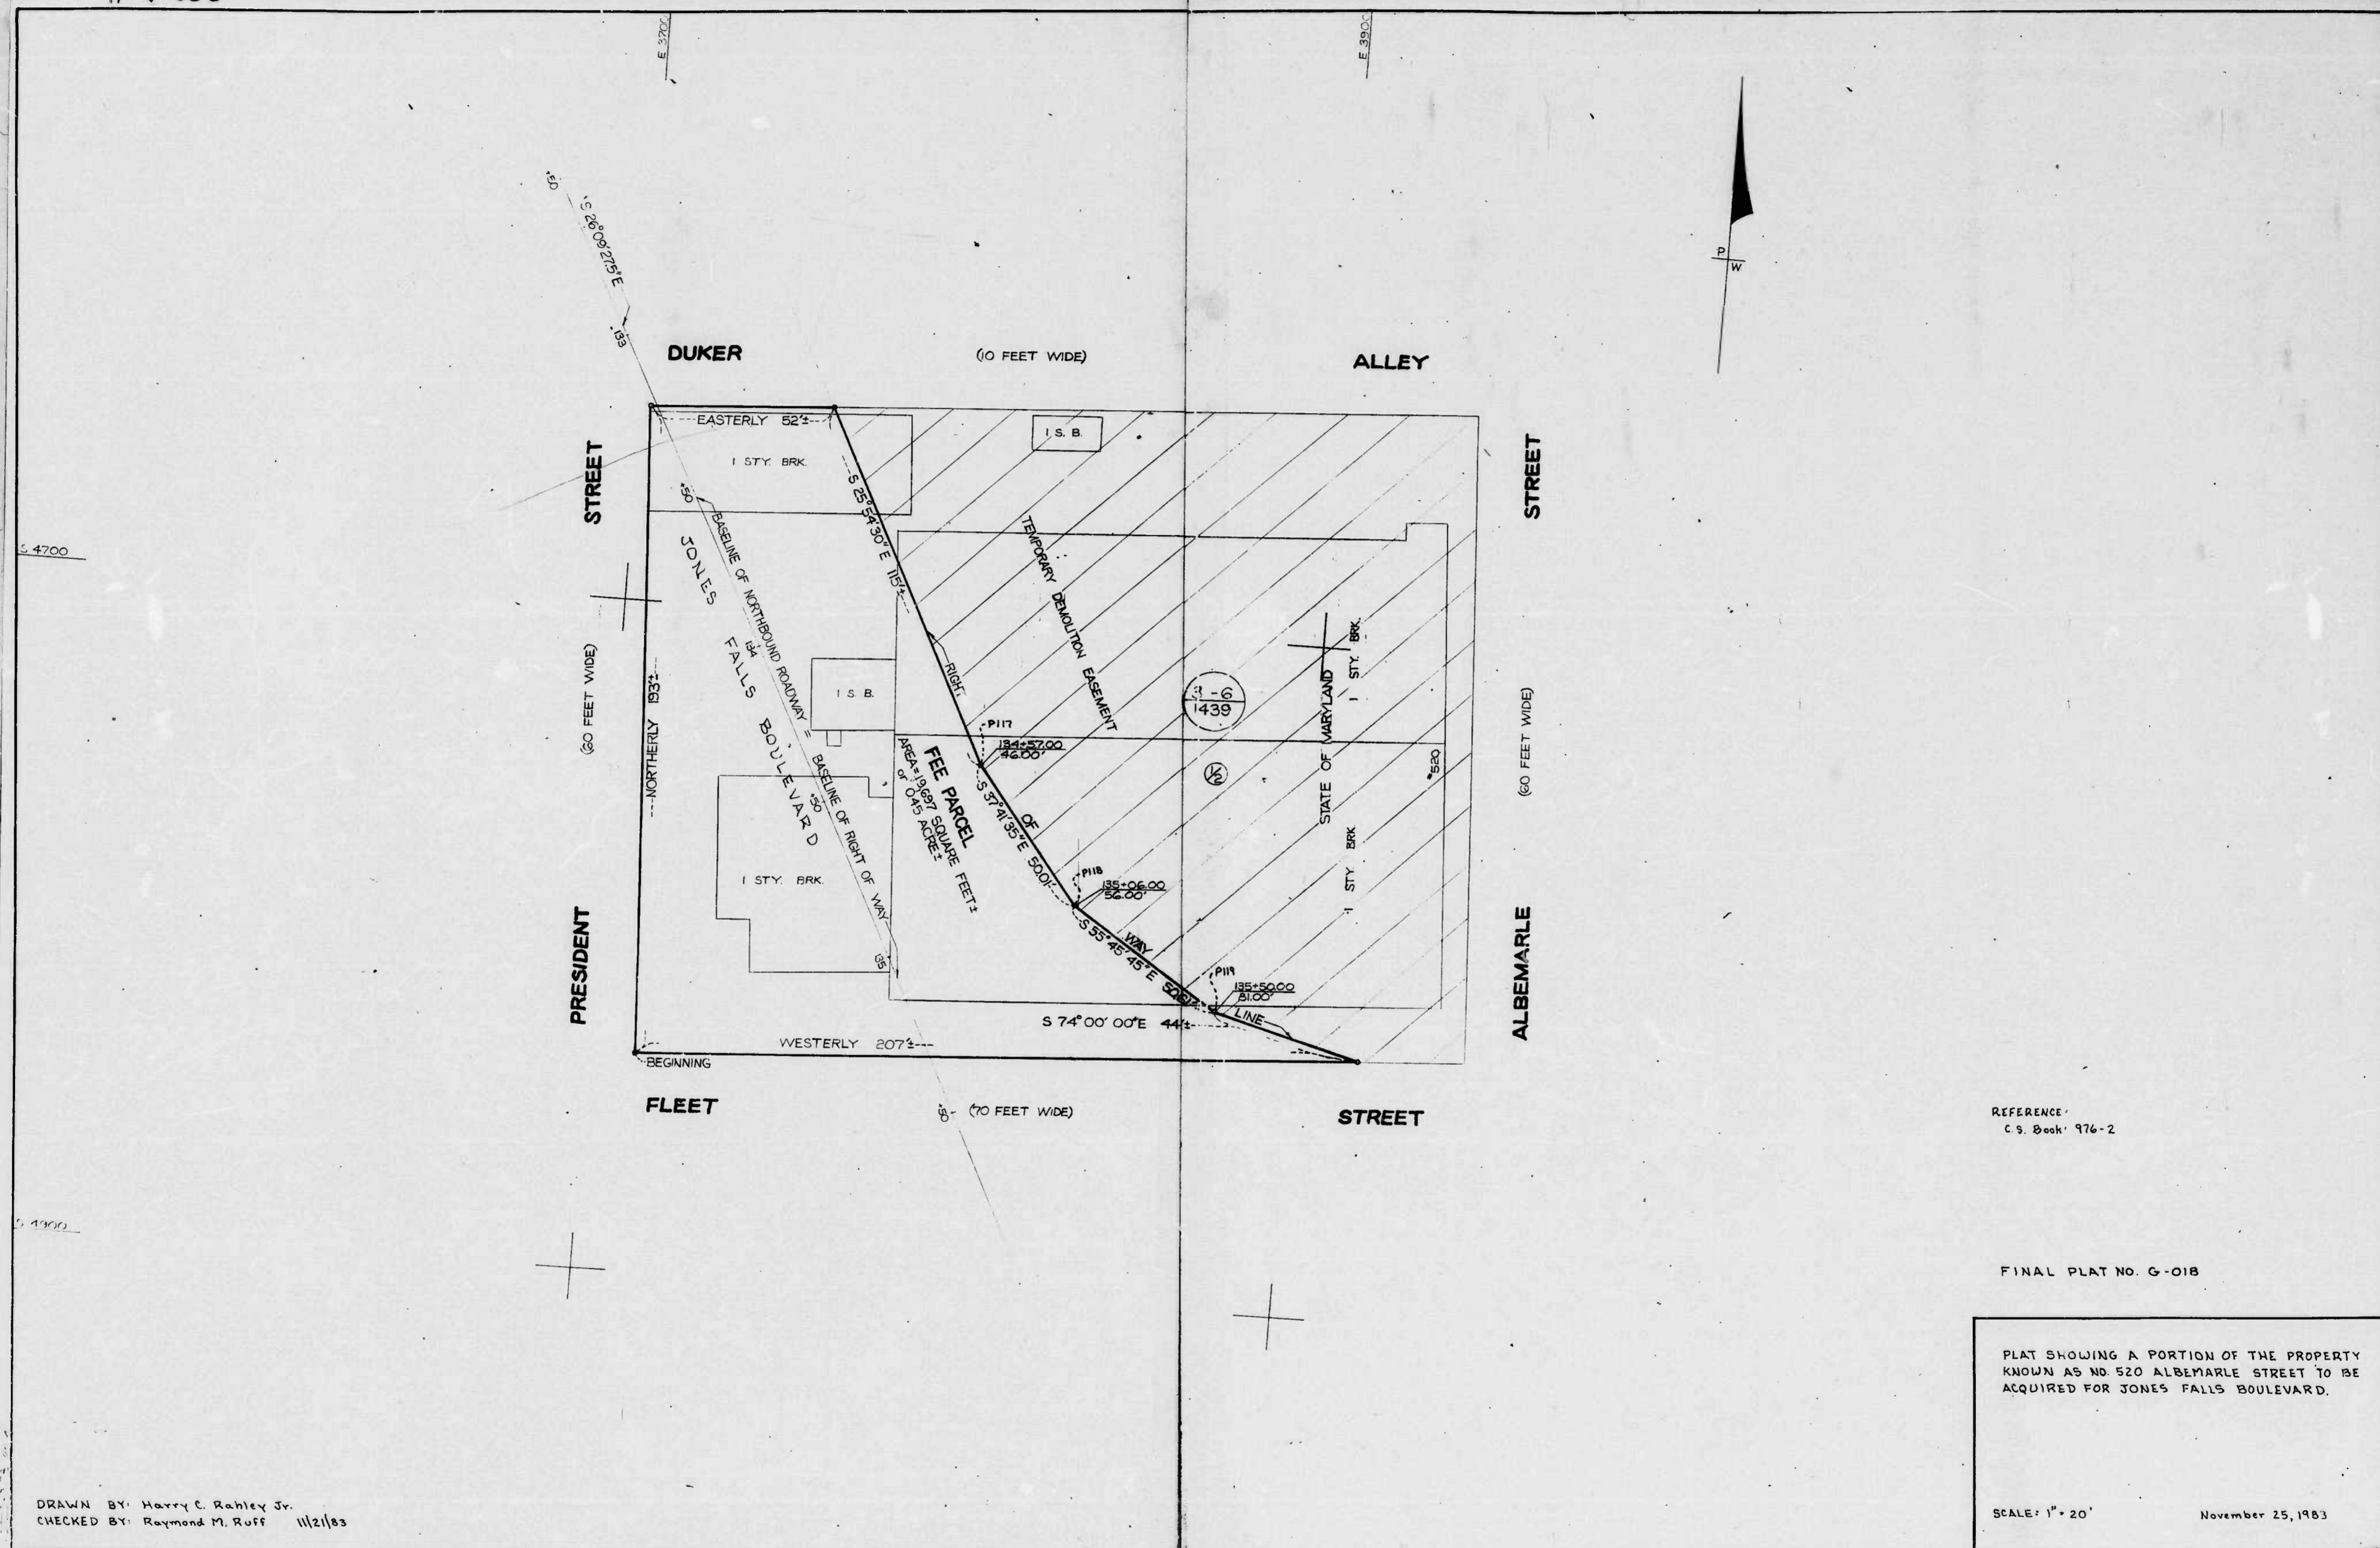

REFERENCE
C.S. Book 976-2

FINAL PLAT NO. G-018

PLAT SHOWING A PORTION OF THE PROPERTY
KNOWN AS NO 520 ALBEMARLE STREET TO BE
ACQUIRED FOR JONES FALLS BOULEVARD.


SCALE: 1" = 20'

November 25, 1983


DRAWN BY: Harry C. Rahley Jr.
CHECKED BY: Raymond M. Ruff 11/21/83

232-A-11 (M2)

FILE REF.

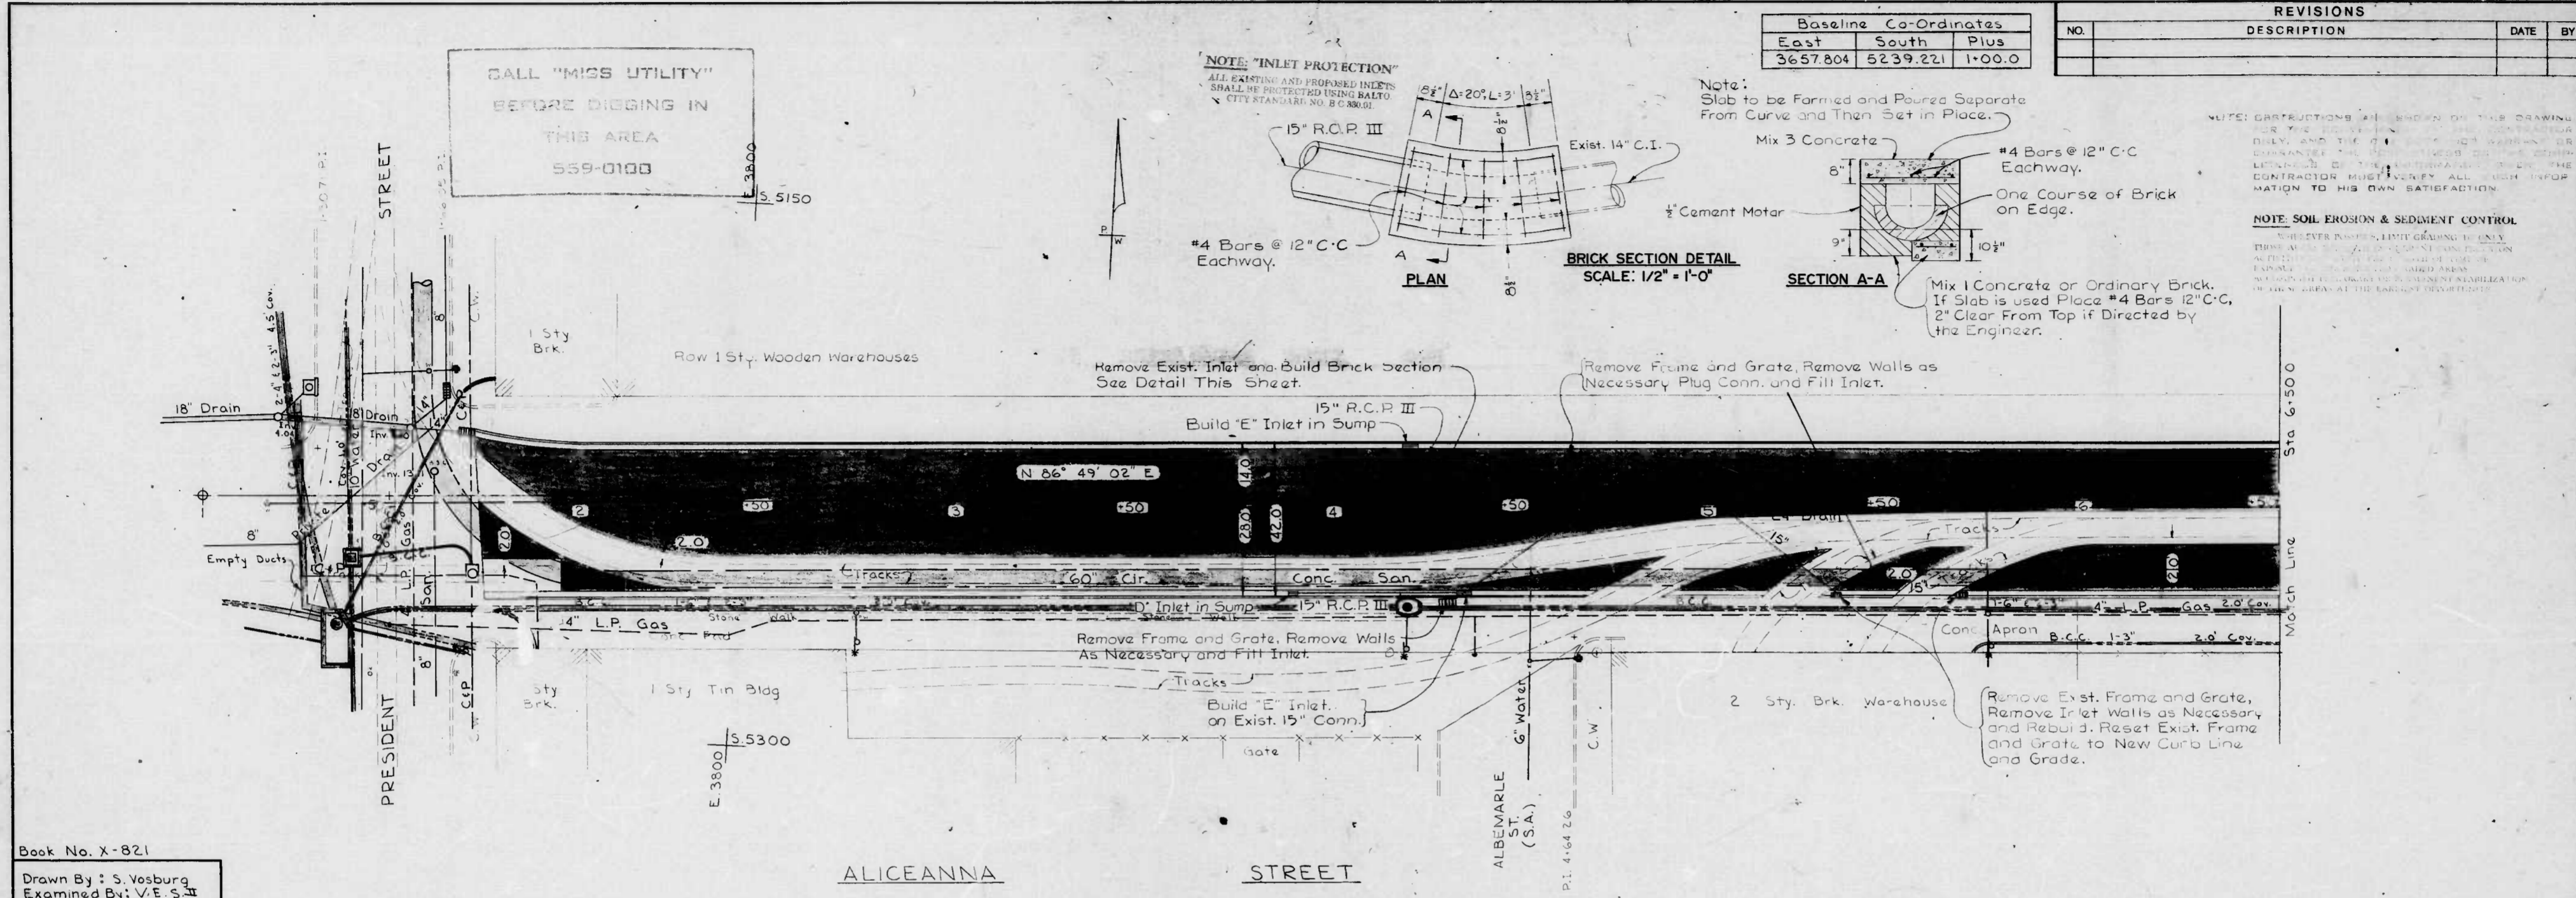

Book No. X-821
Drawn By: S. Vosburg
Examined By: V.E. S. II

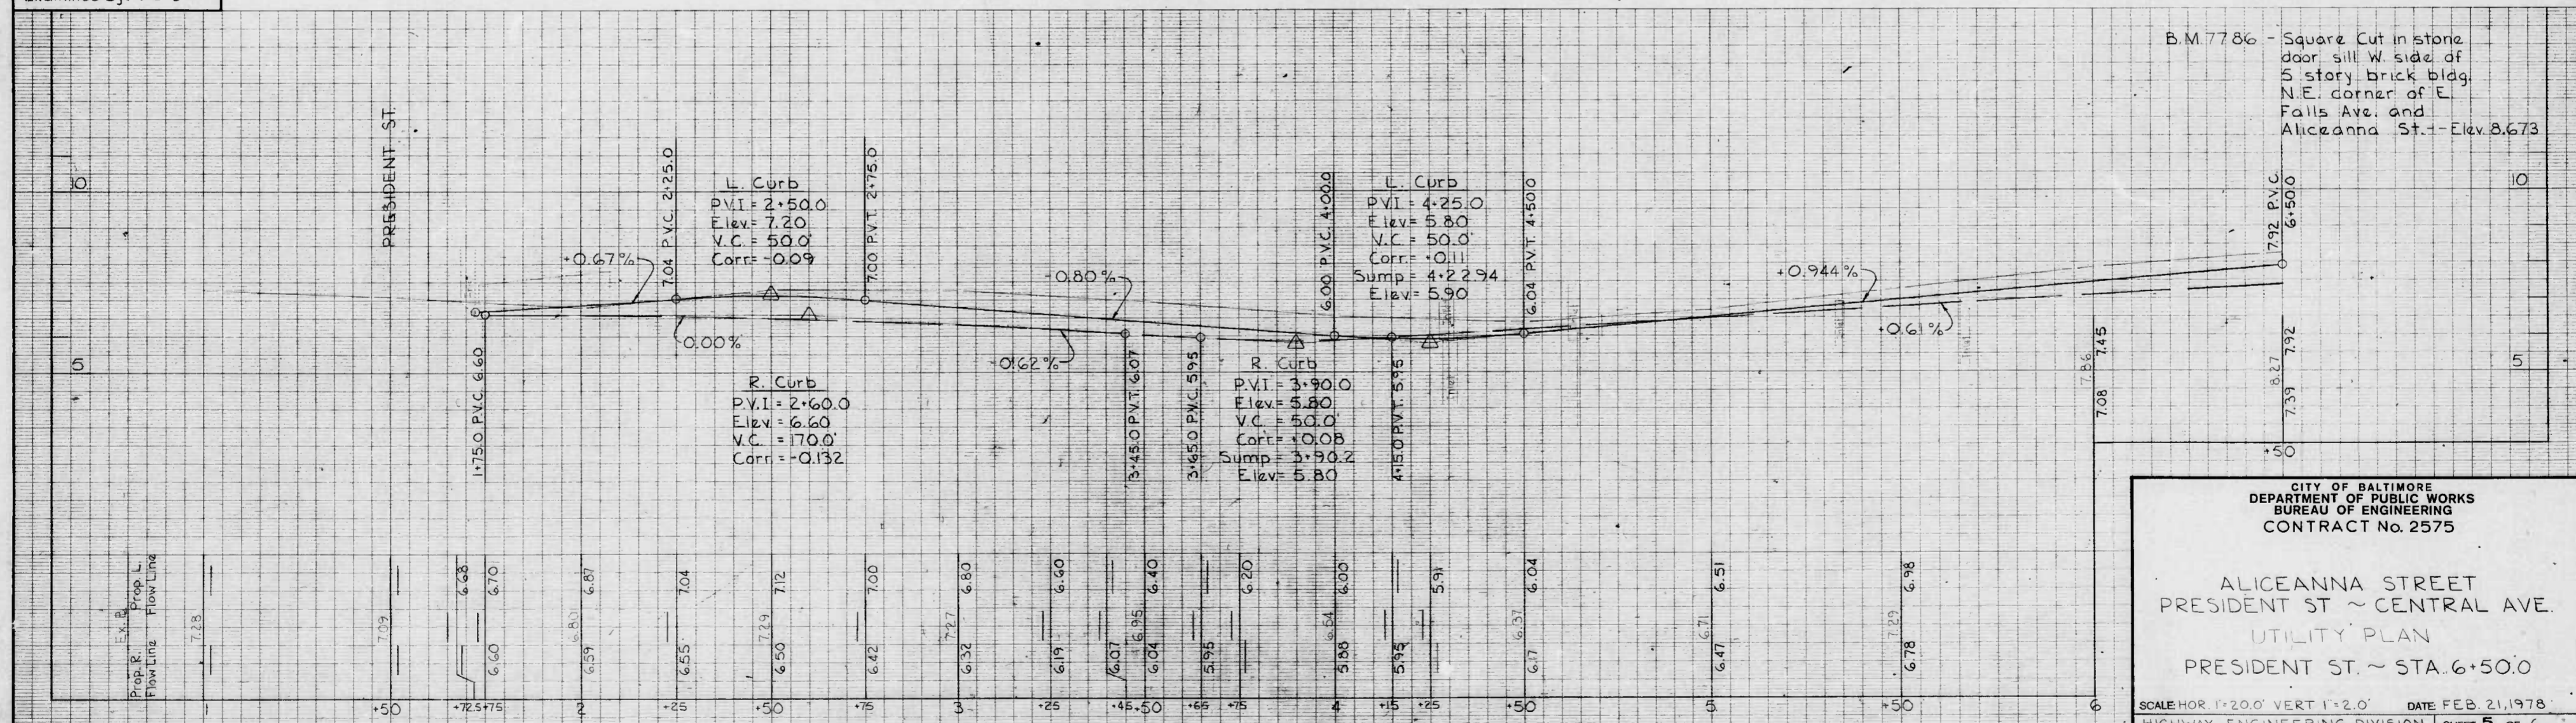

CITY OF BALTIMORE
DEPARTMENT OF PUBLIC WORKS
BUREAU OF ENGINEERING
CONTRACT No. 2575

ALICEANNA STREET
PRESIDENT ST ~ CENTRAL AVE.
UTILITY PLAN
PRESIDENT ST. ~ STA. 6+50.0

SCALE HOR 1"=20.0' VERT 1"=2.0' DATE FEB. 21, 1978
HIGHWAY ENGINEERING DIVISION SHEET 5 OF 6

FILE REF. (M3)


FILE REF.

- Water Notes
- 1) Notify the Bureau of Operators At 396-0336 Three Days Before Starting Work
 - 2) All Existing Water Valves Shall Be Operated By The Bureau Of Operators Forces Only
 - 3) The Contractor Shall Observe Extreme Caution When Working Near Or Over Existing Water Facilities
 - 4) All New Fire Hydrant Installations And Abandonments Shall Be Done In Accordance With The Contract Documents And The Book Of Standards - Working Pressure 90 P.S.I. Testing Pressure 150 P.S.I.


Baseline Co-Ordinates		
East	South	Plus
4755.887	5178.162	11.99.78

REVISIONS			
NO	DESCRIPTION	DATE	BY

NOTE "INLET PROTECTION"
ALL EXISTING AND PROPOSED INLETS SHALL BE PROTECTED UNLESS CITY STANDARD NO. 8-0-3001

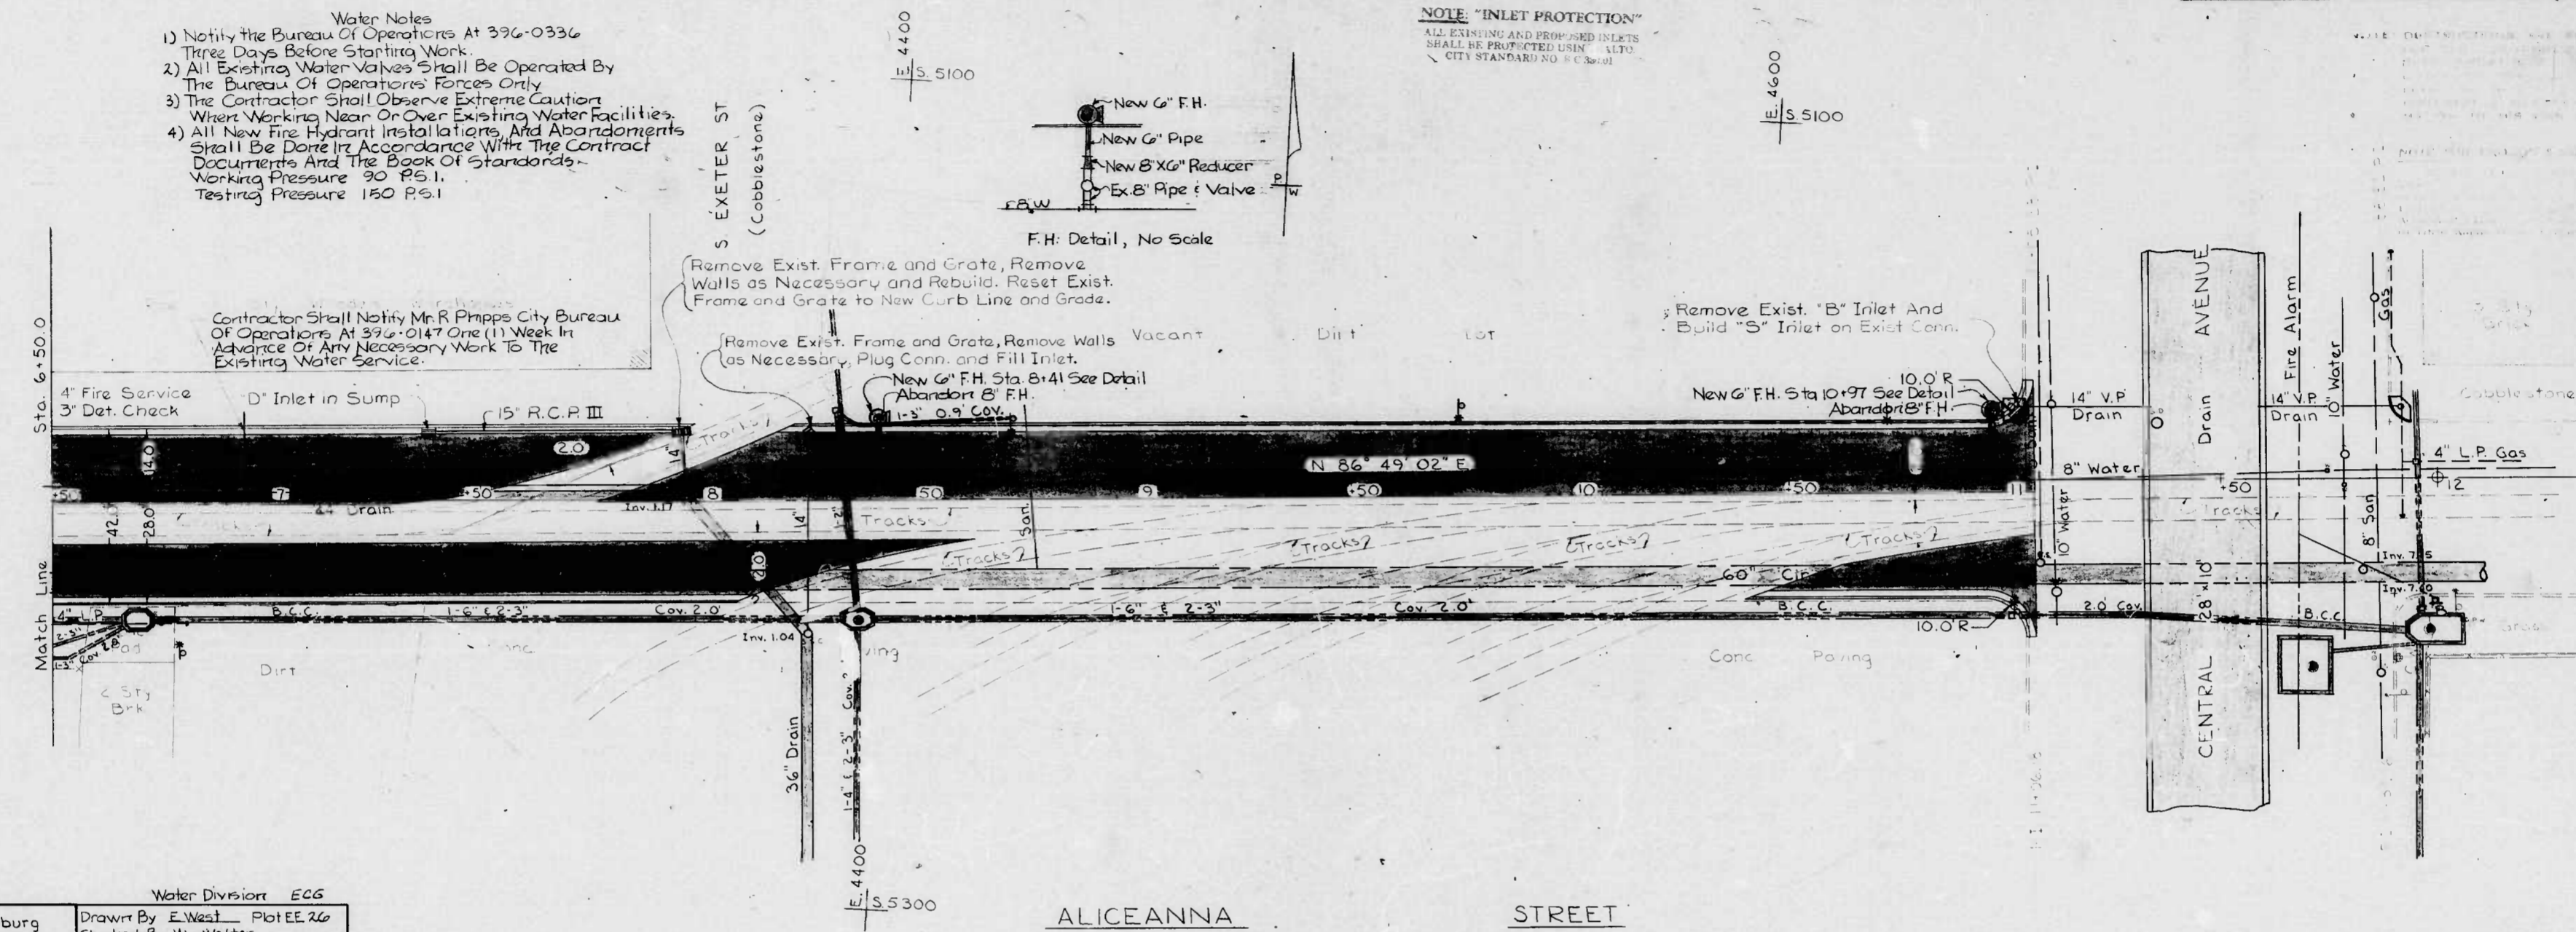

Book No. X-821
Water Division ECG
Drawn By: S. Vosburg
Examined By: V. E. S. J.
Checked By: Jim Walter
Print Engineer: [Signature]

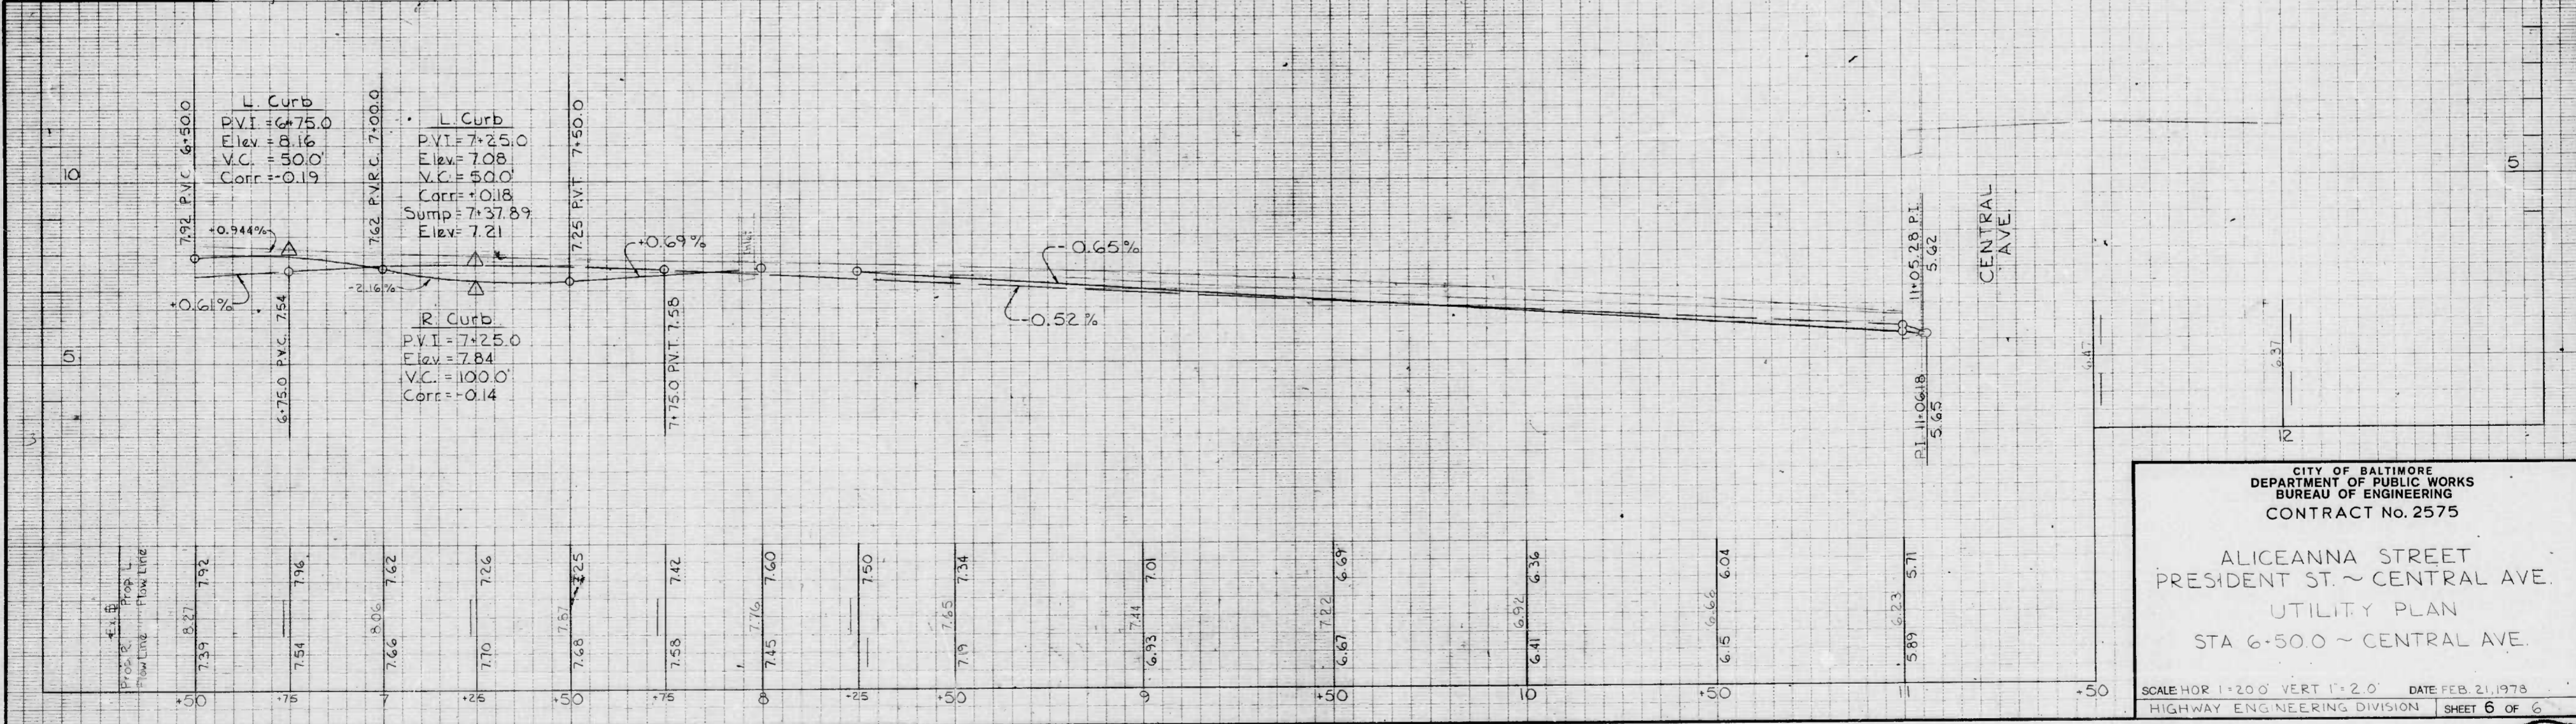

CITY OF BALTIMORE
DEPARTMENT OF PUBLIC WORKS
BUREAU OF ENGINEERING
CONTRACT No. 2575

Aliceanna Street
President St. ~ Central Ave.
UTILITY PLAN
Sta 6+50.0 ~ Central Ave.

SCALE HOR 1"=20' VERT 1"=2.0' DATE FEB. 21, 1978
HIGHWAY ENGINEERING DIVISION SHEET 6 OF 6

M4