

UTILITY PLAN  
Scale: 1" = 50'

11-15-67  
10-28-67

FRANCIS W. KUCHTA  
DIRECTOR, DEPARTMENT OF PUBLIC WORKS

NICHOLAS BROWN  
EXECUTIVE DIRECTOR, NATIONAL AQUARIUM IN BALTIMORE

CORMAC M. LANNON  
HEAD, BUREAU OF CONSTRUCTION MANAGEMENT



NATIONAL AQUARIUM IN BALTIMORE  
DEPARTMENT OF PUBLIC WORKS BUREAU OF CONSTRUCTION MANAGEMENT DIVISION OF PUBLIC BUILDING CONSTRUCTION

**PIER 4 MARINE MAMMAL PAVILION**  
FOR THE MAYOR AND CITY COUNCIL OF BALTIMORE  
CLARENCE "DU" BURNS, MAYOR

CONSULTANTS

MECHANICAL ENGINEER  
WALTER H. HARRIS & ASSOCIATES  
2100 N. FAY STREET  
BALTIMORE, MD 21228  
(410) 528-2000

LANDSCAPE ARCHITECT  
LINDSAY HARRIS & ASSOCIATES  
775 N. FAY STREET  
BALTIMORE, MD 21228  
(410) 528-2000

LIFE SUPPORT SYSTEMS  
LIFE SUPPORT SYSTEMS  
1000 E. NORTH AVENUE, SUITE 100  
BALTIMORE, MD 21202  
(410) 528-2000

REVISION	DATE	BY	REV.

UTILITY PLAN

DRAWING NUMBER  
**C-1.1**


DATE

CHECKED

DESIGNED

DATE

JAMES R. GRIEVES  
ASSOCIATES INC.  
ARCHITECT

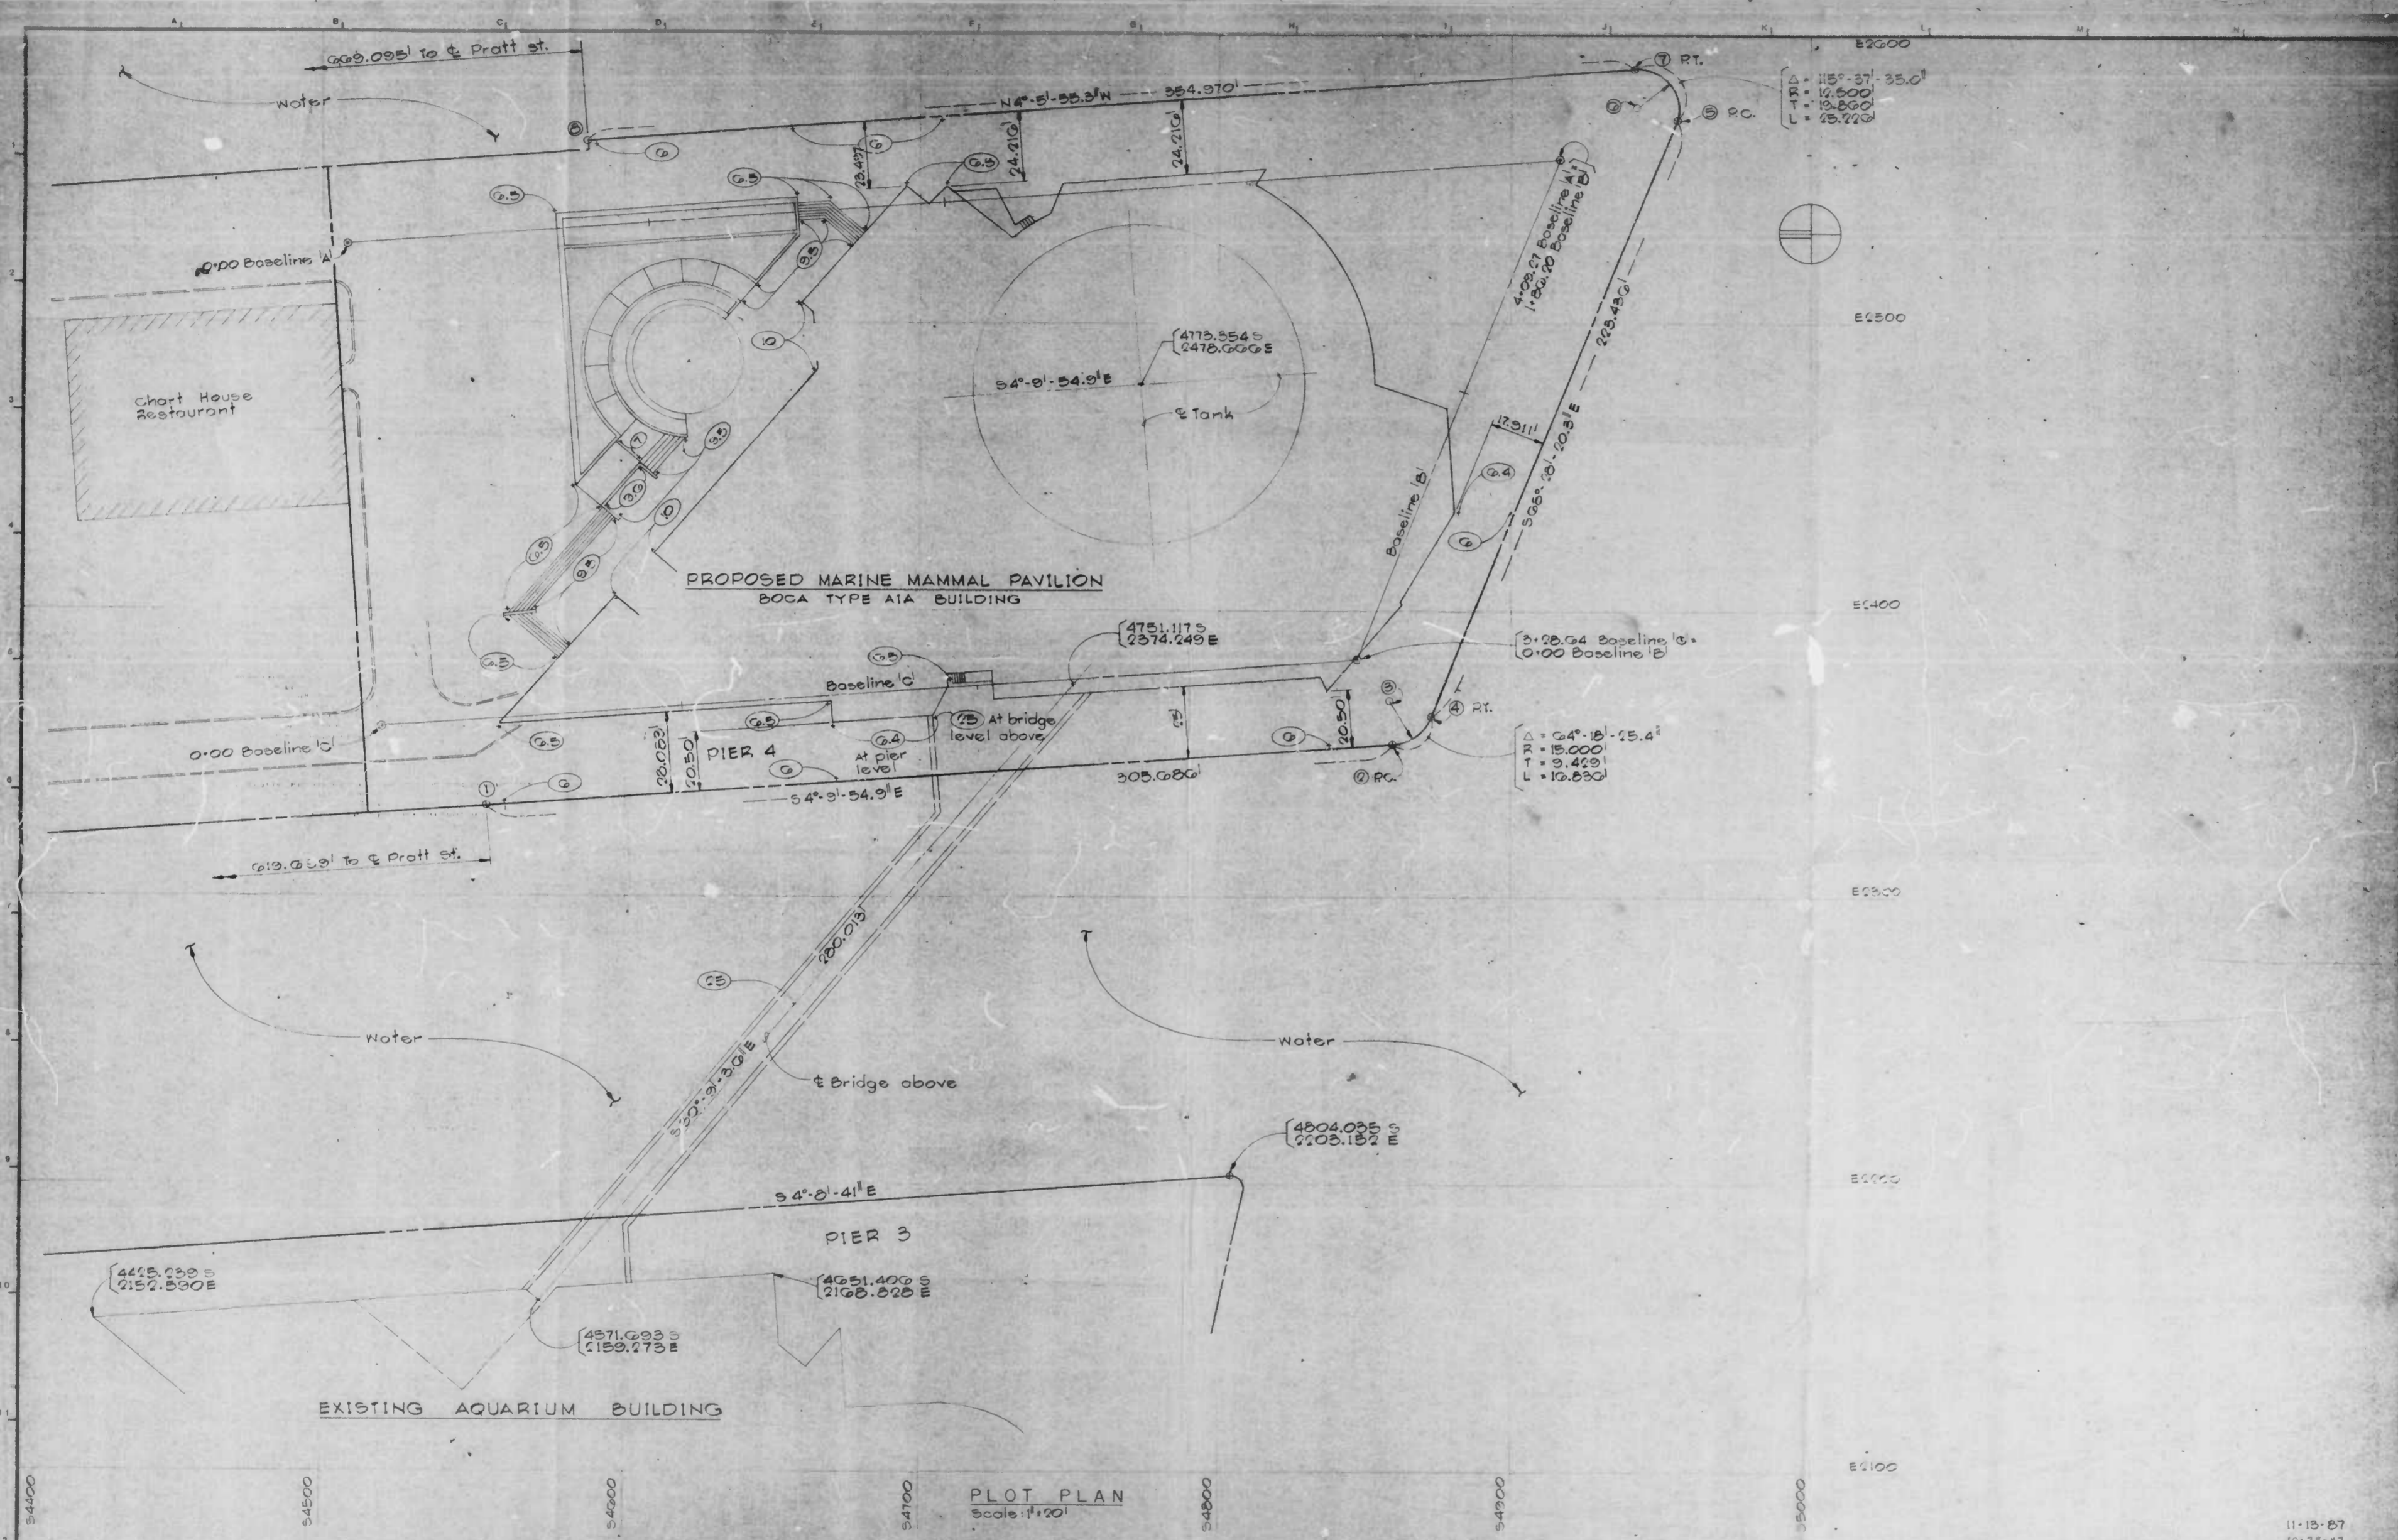

PLOT PLAN  
Scale: 1/4" = 1'-0"

11-15-57  
10-20-57

<p>FRANCIS W. KUCHTA DIRECTOR, DEPARTMENT OF PUBLIC WORKS</p> <p>NICHOLAS BROWN EXECUTIVE DIRECTOR, NATIONAL AQUARIUM IN BALTIMORE</p> <p>CORMAC M. LANNON HEAD, BUREAU OF CONSTRUCTION MANAGEMENT</p>		<p><b>NATIONAL AQUARIUM IN BALTIMORE</b></p> <p>DEPARTMENT OF PUBLIC WORKS    BUREAU OF CONSTRUCTION MANAGEMENT    DIVISION OF PUBLIC BUILDING CONSTRUCTION</p> <p><b>PIER 4 MARINE MAMMAL PAVILION</b></p> <p>FOR THE MAYOR AND CITY COUNCIL OF BALTIMORE</p> <p>CLARENCE "DU" BURNS, MAYOR</p>	<p>CONSULTANTS</p> <p>ARCHITECTS: JAMES R. GRIEVES &amp; ASSOCIATES, INC. 1000 N. FREDERICK ST., BALTIMORE, MD 21202 (410) 528-1200</p> <p>ENGINEERS: LIFE SUPPORT SYSTEMS MARINE ENGINEERING 1000 N. FREDERICK ST., BALTIMORE, MD 21202 (410) 528-1200</p>	<table border="1" style="width: 100%; border-collapse: collapse;"> <thead> <tr> <th>REV.</th> <th>DATE</th> <th>NO.</th> <th>REV.</th> </tr> </thead> <tbody> <tr><td> </td><td> </td><td> </td><td> </td></tr> <tr><td> </td><td> </td><td> </td><td> </td></tr> <tr><td> </td><td> </td><td> </td><td> </td></tr> <tr><td> </td><td> </td><td> </td><td> </td></tr> </tbody> </table>	REV.	DATE	NO.	REV.																	<p>TITLE: <b>PLOT PLAN</b></p> <p>DRAWING NUMBER: <b>C-1</b></p>	<p><b>JAMES R. GRIEVES &amp; ASSOCIATES, INC.</b></p> <p>ARCHITECTS</p>
REV.	DATE	NO.	REV.																							