


JWH 32/2
Filed 3/1/73

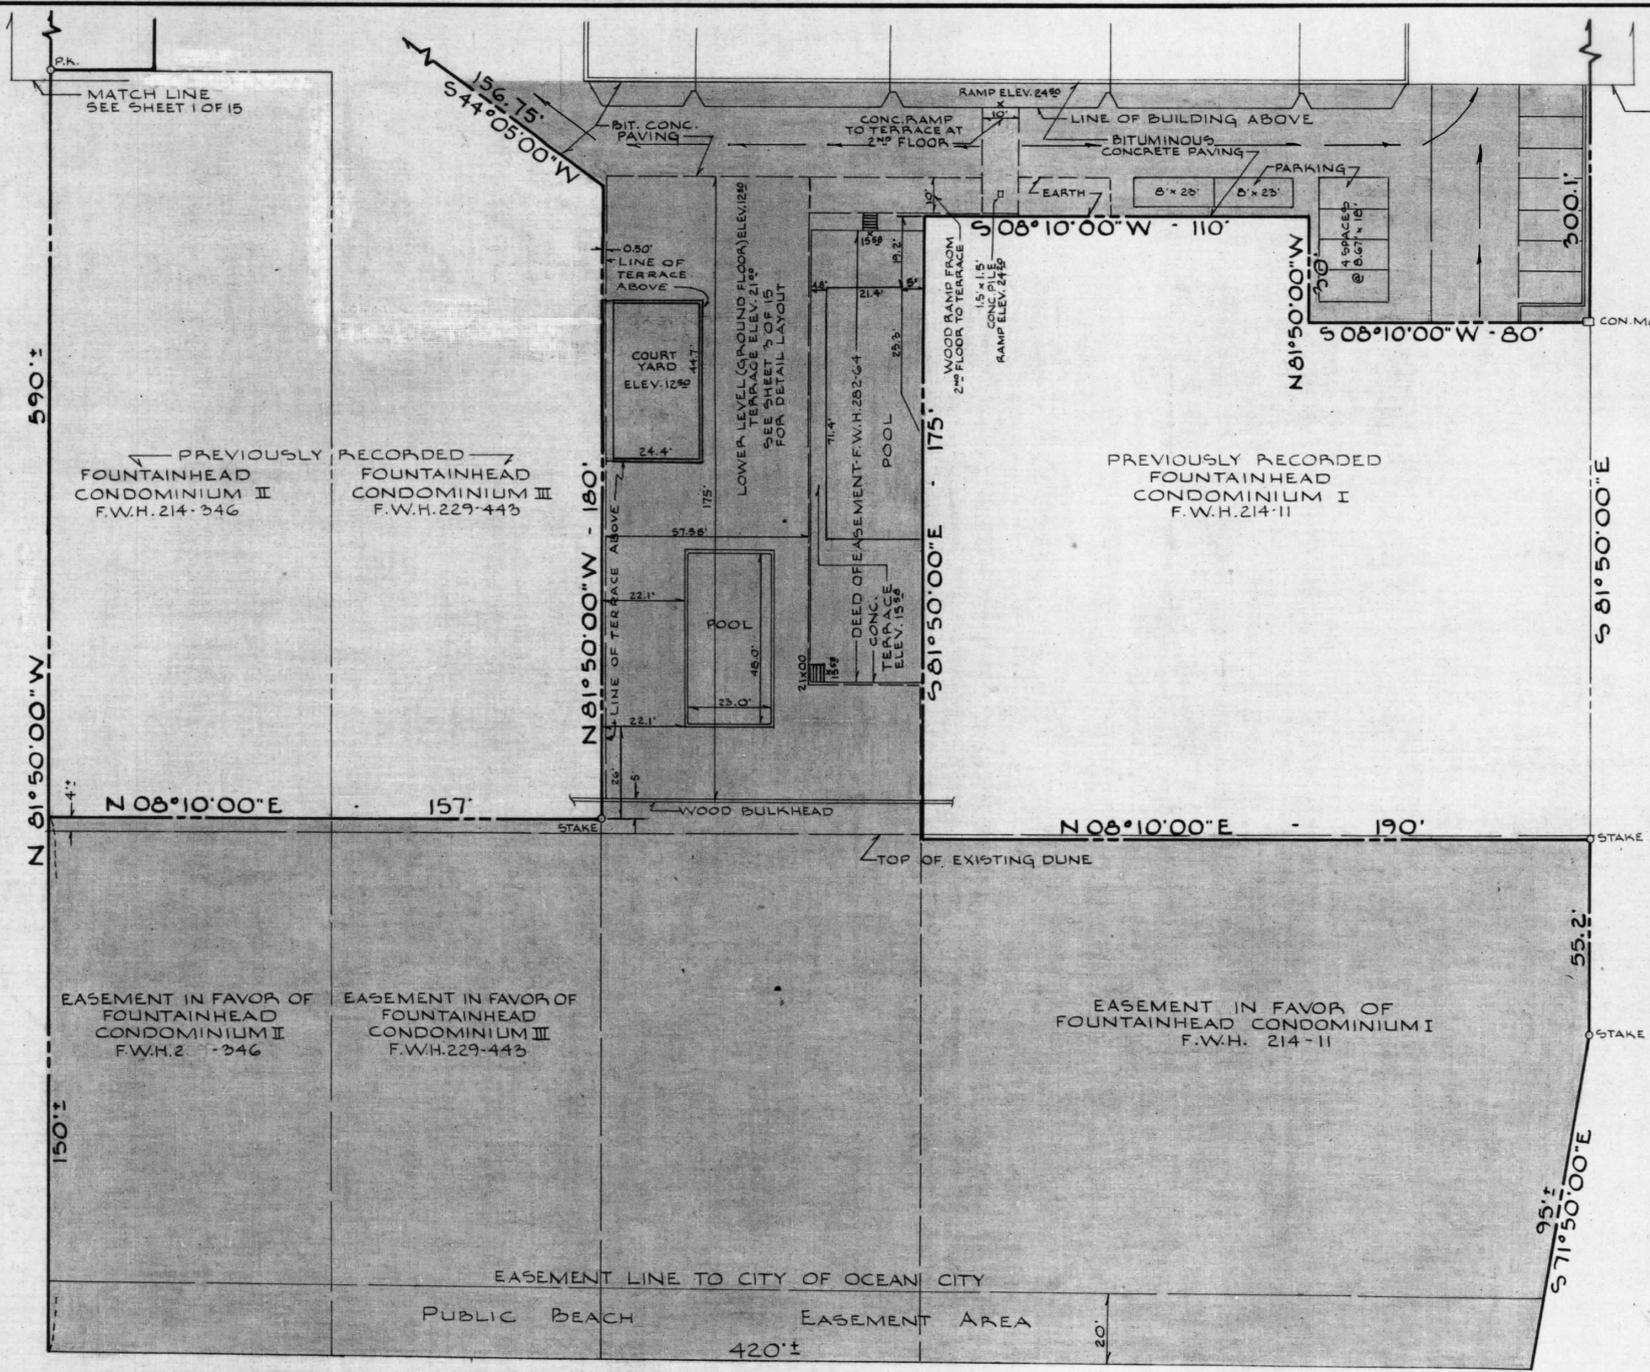

SCALE: 1" = 30'

ATLANTIC OCEAN

SITE PLAN - LOWER LEVEL
FOUNTAINHEAD TOWER CONDOMINIUM
OCEAN CITY
10TH ELECTION DISTRICT - WORCESTER COUNTY, MARYLAND

Denotes Unit Area
Denotes Common Element

Elevations are in feet and refer to mean low water, Atlantic Ocean, Ocean City, Maryland

MASTER PLAN APPROVAL
Mayor and City Council of Ocean City, Maryland

Handwritten signatures of Mayor and City Council President
APPROVED FOR PUBLIC WATER SUPPLY & SEWAGE SYSTEMS

Date _____ County Health Officer _____

OWNER'S CERTIFICATE

I, Max Berg, owner of the property shown and described hereon, do adopt the within plats consisting of 15 sheets of the property and building of FOUNTAINHEAD TOWER CONDOMINIUM. I certify that the requirements of Article 17, Section 59 and 59-B of the Annotated Code of Maryland, 1957 Edition, as amended, have been complied with concerning the making of the plat, setting of markers, and the existence of prior preliminary plans.

1-19-73 Date *Max Berg*

SURVEYOR'S & ENGINEER'S CERTIFICATE

I, William G. Rasch II, hereby certify that the within plats consisting of 15 sheets are a correct representation of the property and building of FOUNTAINHEAD TOWER CONDOMINIUM. I further certify that the requirements of Section 60-B, Article 17 of the Annotated Code of Maryland (as amended) as far as they relate to the making of this plat have been complied with.

1-19-73 Date *William G. Rasch II* Reg. No. 4575 P.E. & L.S.



PURDUM AND JESCHKE
CONSULTING ENGINEERS AND
LAND SURVEYORS
1023 N. Calvert Street
Baltimore, Maryland 21202

Date 1-19-73 Scale: As Noted
Sheet 2 of 15

MBA CS4 2157-783-2

