


JWH 33/50 Filed 5/14/73

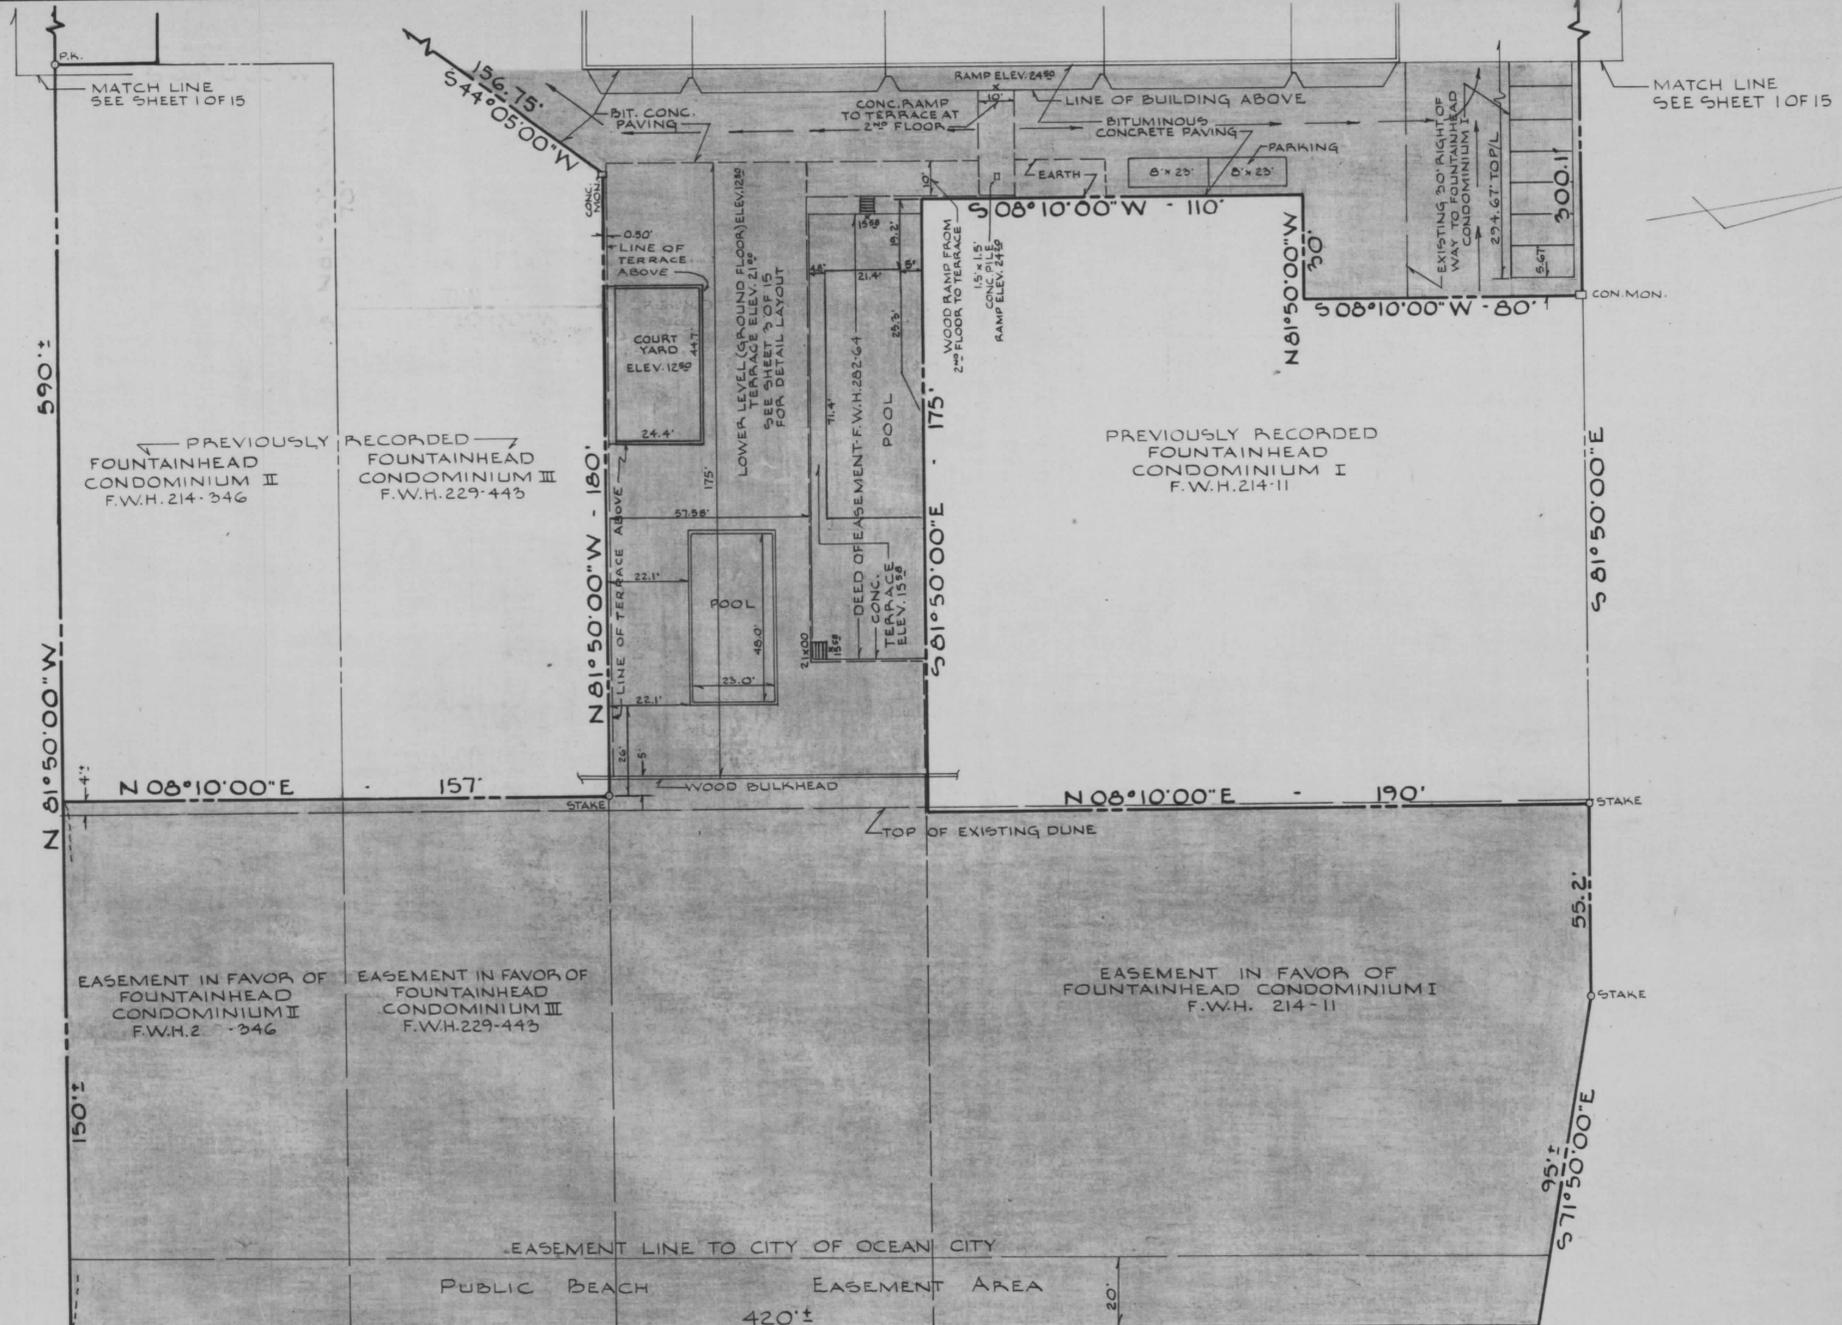

SCALE: 1" = 30'

ATLANTIC OCEAN



SITE PLAN - LOWER LEVEL
FOUNTAINHEAD TOWER CONDOMINIUM
 OCEAN CITY (REVISED: APRIL 26, 1973)
 10TH ELECTION DISTRICT - WORCESTER COUNTY, MARYLAND

Denotes Unit Area
 Denotes Common Element

Elevations are in feet and refer to mean low water, Atlantic Ocean, Ocean City, Maryland

MASTER PLAN APPROVAL
 Mayor and City Council of Ocean City, Maryland
W.C.H.
Sam Kelly Mayor
Richard E. Powell City Council President
 APPROVED FOR PUBLIC WATER SUPPLY & SEWAGE SYSTEMS
 5/8/73 Date
James R. Fisher, R.S. County Health Officer

OWNER'S CERTIFICATE
 I, Max Berg, owner of the property shown and described hereon, do adopt the within plats consisting of 15 sheets of the property and building of FOUNTAINHEAD TOWER CONDOMINIUM. I certify that the requirements of Article 17, Section 59 and 59-B of the Annotated Code of Maryland, 1957 Edition, as amended, have been complied with concerning the making of the plat, setting of markers, and the existence of prior preliminary plans.
 4-26-73 Date
Max Berg

SURVEYOR'S & ENGINEER'S CERTIFICATE
 I, William G. Rasch II, hereby certify that the within plats consisting of 15 sheets are a correct representation of the property and building of FOUNTAINHEAD TOWER CONDOMINIUM. I further certify that the requirements of Section 60-B, Article 17 of the Annotated Code of Maryland (as amended) as far as they relate to the making of this plat have been complied with.
 4-26-73 Date
William G. Rasch II
 William G. Rasch II Reg. No. 4575 P.E. & L.S.

PURDUM AND JESCHKE
 CONSULTING ENGINEERS AND LAND SURVEYORS
 1023 N. Calvert Street
 Baltimore, Maryland 21202
 Date 4-26-73 Scale: As Noted
 Sheet 2 of 15

MSA CSU 2157-806-2

