


FWH 22/30 Filed 3-17-72
 Sec: Liber FWH No. 343 Folio 76

CURVE DATA
 $\Delta = 28^{\circ} 54' 45''$
 $D = 2^{\circ} 30' 00''$
 $R = 2291.83$
 $T = 390.85$
 $L = 156.50$
 $E = 74.94$

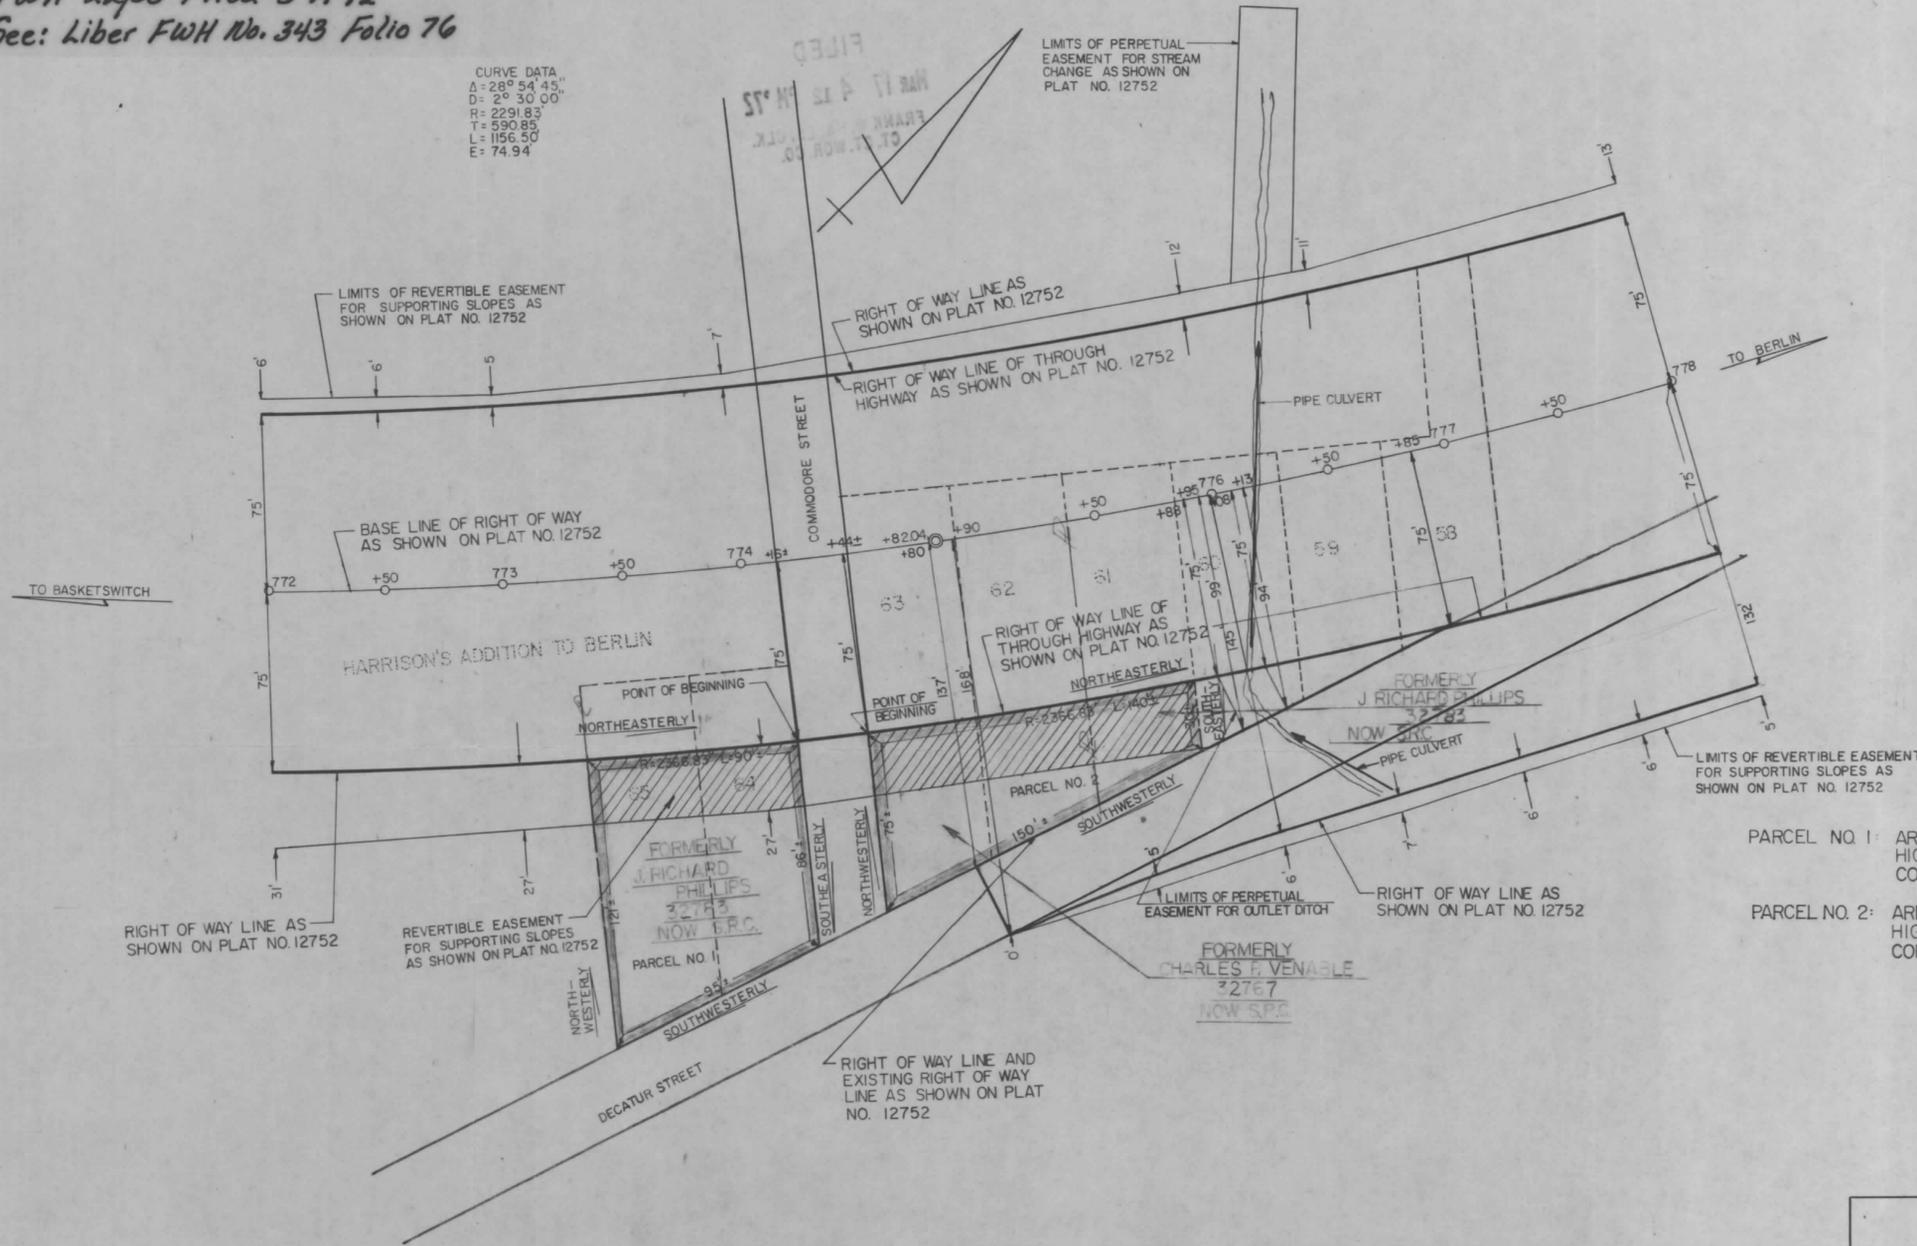

PARCEL NO. 1: AREA CONVEYED OR TO BE CONVEYED BY THE STATE HIGHWAY ADMINISTRATION — STATE ROADS COMMISSION OF MARYLAND 0.21 ACRES ± SHOWN THUS:

PARCEL NO. 2: AREA CONVEYED OR TO BE CONVEYED BY THE STATE HIGHWAY ADMINISTRATION — STATE ROADS COMMISSION OF MARYLAND 0.16 ACRES ± SHOWN THUS:

LEGEND	
	REVERTIBLE EASEMENT FOR SUPPORTING SLOPES.
	REVERTIBLE EASEMENT OR RIGHT FOR SPECIAL PURPOSE AS INDICATED BY NOTATION ON THIS PLAT.
	PERPETUAL EASEMENT FOR SPECIAL PURPOSE AS INDICATED BY NOTATION ON THIS PLAT.
	PERPETUAL EASEMENT FOR DRAINAGE FACILITY AS INDICATED BY NOTATION ON THIS PLAT. (ARROW INDICATES GENERAL DRAINAGE FLOW PATTERN)
	PERPETUAL EASEMENT TO DISCHARGE FLOW OF WATER FROM OR INTO EXISTING WATERWAY OR NATURAL DRAINAGE COURSE.
	PERPETUAL EASEMENT TO DISCHARGE FLOW OF WATER UPON EXISTING GROUND.
	APPROXIMATE GENERAL DRAINAGE FLOW PATTERN (NOT TO SCALE-FOR EXPLANATORY PURPOSE ONLY)

A PORTION OF THIS RIGHT OF WAY IS FOR A CONTROLLED ACCESS ARTERIAL HIGHWAY AND NO ACCESS EITHER VEHICULAR, PEDESTRIAN, AND/OR ANIMAL WILL BE PERMITTED ACROSS THE LINES DESIGNATED "RIGHT OF WAY LINE OF THROUGH HIGHWAY" EXCEPT BY MEANS OF SUCH PUBLIC ROAD CONNECTIONS AS ARE AUTHORIZED BY LAW.

NAMES OF REPORTED PROPERTY OWNERS AS SHOWN ON THIS PLAT ARE THOSE OF ORIGINAL GRANTORS TO THE STATE HIGHWAY ADMINISTRATION — STATE ROADS COMMISSION. THE APPROXIMATE PROPERTY LINES SHOWN WERE NOT ESTABLISHED BY ACTUAL SURVEY, BUT ARE INTENDED FOR AN APPROXIMATE GUIDE ONLY.

SENT TO RECORD OFFICE	19
FINALIZED BY CHAIRMAN	19

REVISIONS
 REV. 10/28/71

LOCATED IN WORCESTER COUNTY

PREPARED BY RIGHT OF WAY DIVISION - PLAT SECTION
Richard R. Baker
 CHIEF, R/W PLATS & DESCRIPTIONS SECTION

CONSTRUCTION PROJECT: U.S. RTE. 113
 BASKETSWITCH TO BERLIN

CONSTRUCTION PROJECT NO.: WO 332-4-120

STATE OF MARYLAND
 DEPARTMENT OF TRANSPORTATION
 STATE HIGHWAY ADMINISTRATION
 STATE ROADS COMMISSION

RIGHT OF WAY PROJECT: U.S. RTE. 113
 NEWPORT CREEK TO SOUTH OF JONES

RIGHT OF WAY PROJECT NO. WO 332-4-120

FEDERAL AID PROJECT NO.

ISSUED August 25, 1971
Louis A. Gostin
 CHIEF, RIGHT OF WAY DIVISION

SCALE 1"=50'

PLAT No. 42162

882-2215 020 AZM

