


FWH 22/74 Filed 4-13-72

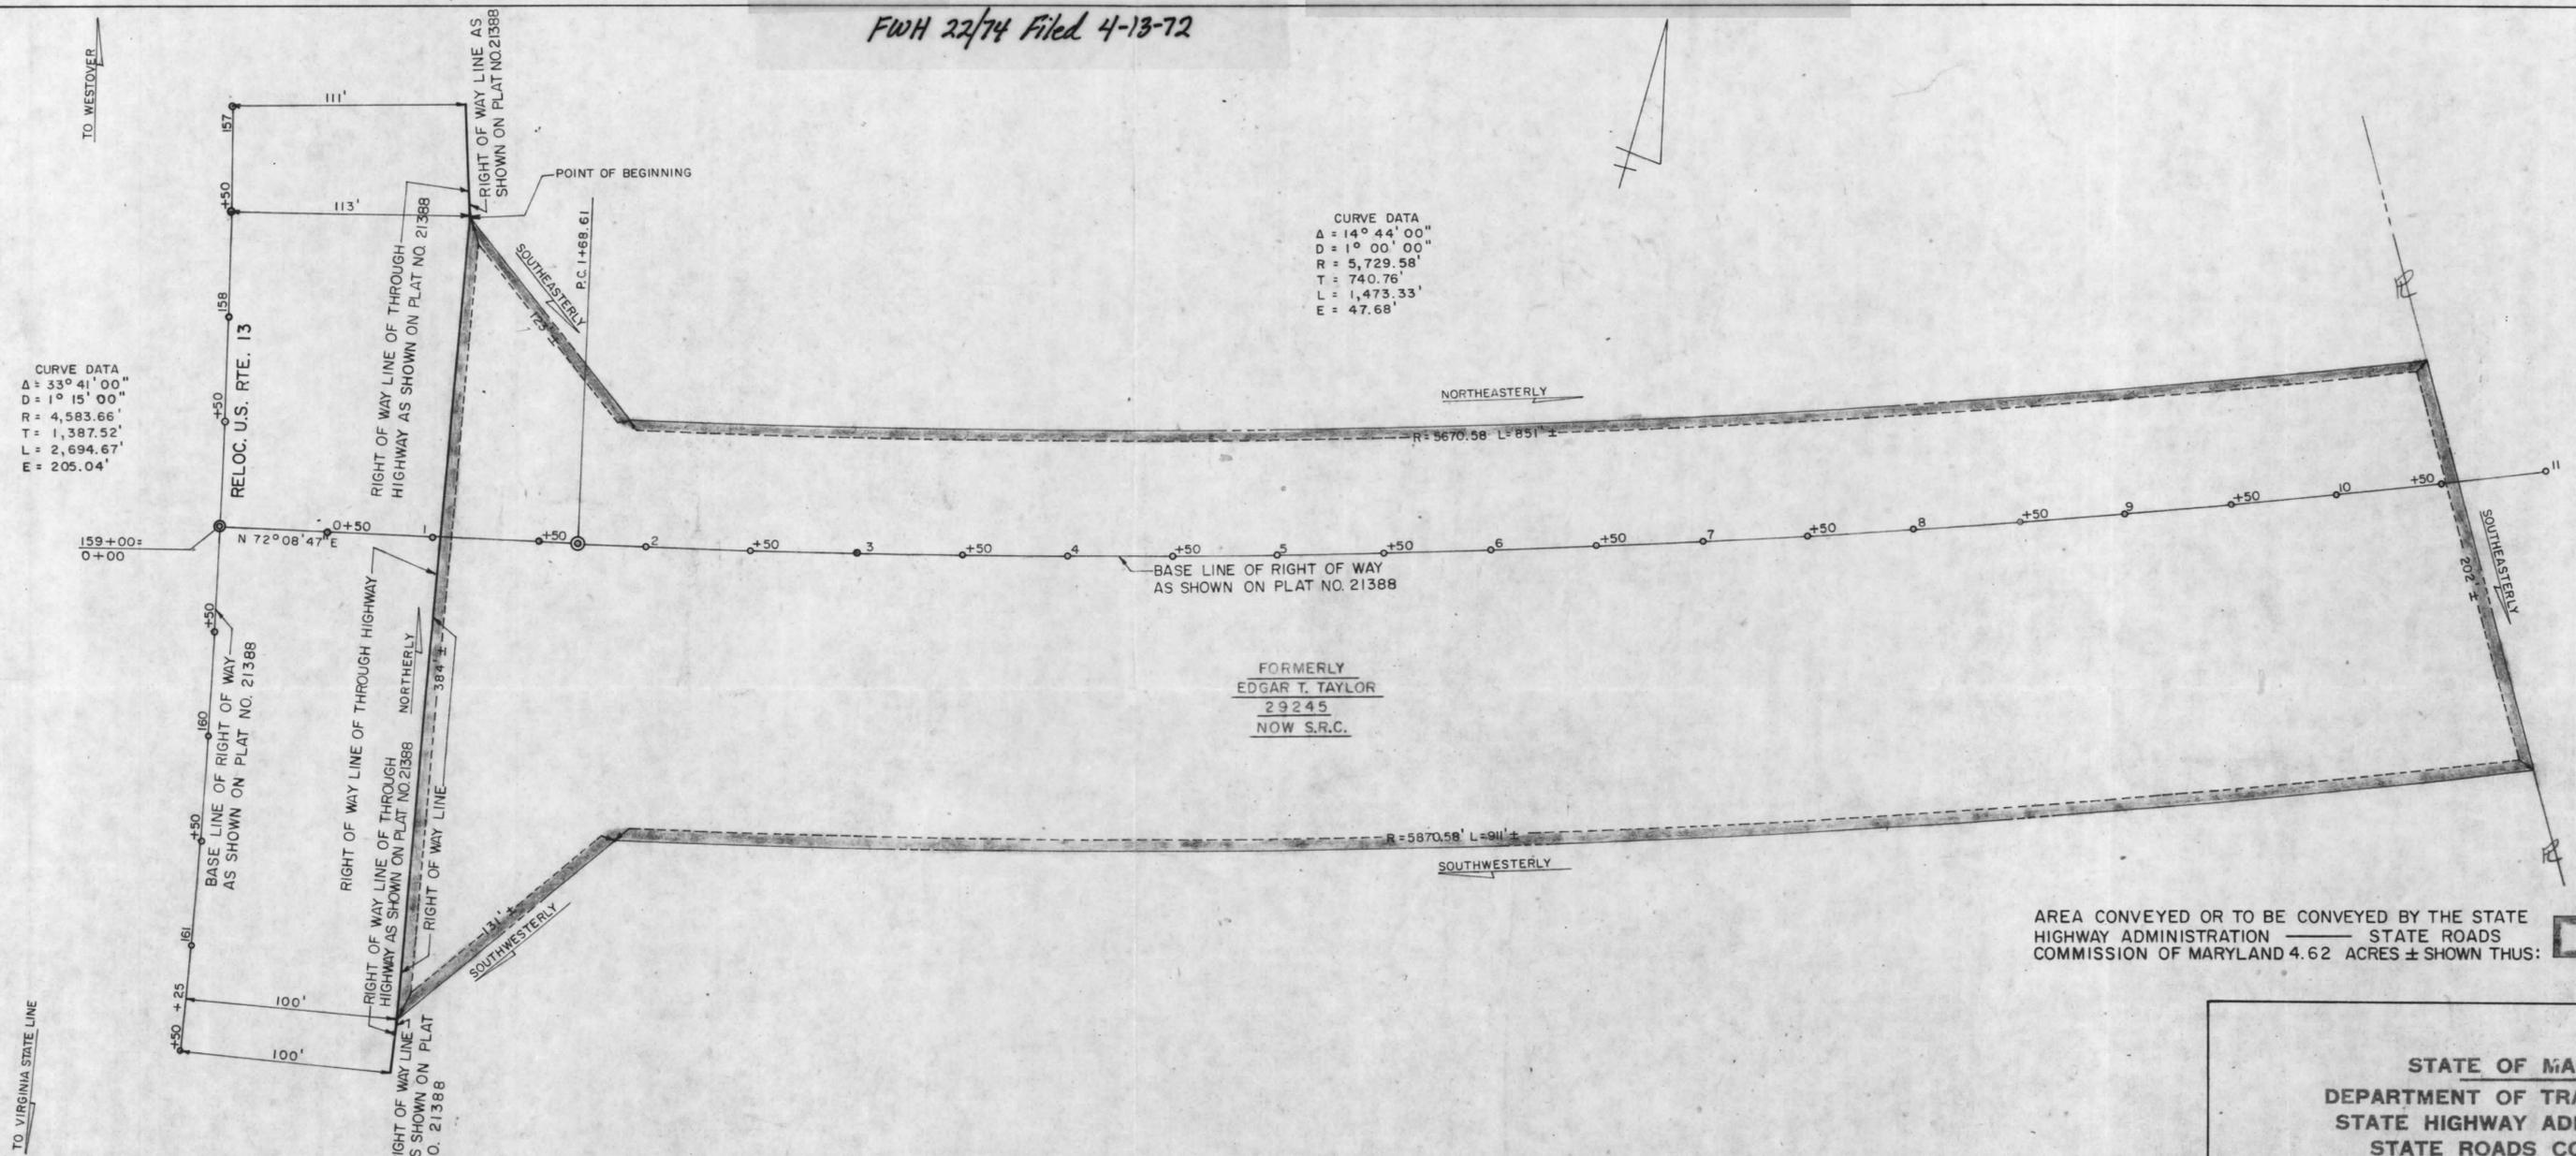

CURVE DATA
 $\Delta = 33^\circ 41' 00''$
 $D = 1^\circ 15' 00''$
 $R = 4,583.66'$
 $T = 1,387.52'$
 $L = 2,694.67'$
 $E = 205.04'$

CURVE DATA
 $\Delta = 14^\circ 44' 00''$
 $D = 1^\circ 00' 00''$
 $R = 5,729.58'$
 $T = 740.76'$
 $L = 1,473.33'$
 $E = 47.68'$

FORMERLY
 EDGAR T. TAYLOR
 29245
 NOW S.R.C.

AREA CONVEYED OR TO BE CONVEYED BY THE STATE
 HIGHWAY ADMINISTRATION STATE ROADS
 COMMISSION OF MARYLAND 4.62 ACRES ± SHOWN THUS:

STATE OF MARYLAND
DEPARTMENT OF TRANSPORTATION
STATE HIGHWAY ADMINISTRATION
STATE ROADS COMMISSION

RIGHT OF WAY PROJECT: MD. RTE. 366 - POCOMOKE BY-PASS (U.S. RTE 13) TO STOCKTON
 RIGHT OF WAY PROJECT NO. S 177-1-120 / WO 306-1-120
 FEDERAL AID PROJECT NO. _____
 ISSUED *December 17, 1971*
 SCALE 1" = 50'
PLAT No. 42332
 USA CS4 8151-594

LEGEND	
	REVERTIBLE EASEMENT FOR SUPPORTING SLOPES.
	REVERTIBLE EASEMENT OR RIGHT FOR SPECIAL PURPOSE AS INDICATED BY NOTATION ON THIS PLAT.
	PERPETUAL EASEMENT FOR SPECIAL PURPOSE AS INDICATED BY NOTATION ON THIS PLAT.
	PERPETUAL EASEMENT FOR DRAINAGE FACILITY AS INDICATED BY NOTATION ON THIS PLAT. (ARROW INDICATES GENERAL DRAINAGE FLOW PATTERN)
	PERPETUAL EASEMENT TO DISCHARGE FLOW OF WATER FROM OR INTO EXISTING WATERWAY OR NATURAL DRAINAGE COURSE.
	PERPETUAL EASEMENT TO DISCHARGE FLOW OF WATER UPON EXISTING GROUND.
	APPROXIMATE GENERAL DRAINAGE FLOW PATTERN (NOT TO SCALE-FOR EXPLANATORY PURPOSE ONLY)

THIS IS A CONTROLLED ACCESS ARTERIAL HIGHWAY AND NO ACCESS EITHER VEHICULAR, PEDESTRIAN, AND/OR ANIMAL WILL BE PERMITTED ACROSS THE LINES DESIGNATED "RIGHT OF WAY LINE OF THROUGH HIGHWAY" EXCEPT BY MEANS OF SUCH PUBLIC ROAD CONNECTIONS AS ARE AUTHORIZED BY LAW.

NAMES OF REPORTED PROPERTY OWNERS AS SHOWN ON THIS PLAT ARE THOSE OF ORIGINAL GRANTORS TO THE STATE HIGHWAY ADMINISTRATION - STATE ROADS COMMISSION. THE APPROXIMATE PROPERTY LINES SHOWN WERE NOT ESTABLISHED BY ACTUAL SURVEY, BUT ARE INTENDED FOR AN APPROXIMATE GUIDE ONLY.

SENT TO RECORD OFFICE _____ 19____

FINALIZED BY CHAIRMAN AND DIRECTOR _____ 19____

REVISIONS
REV. 12/29/71

LOCATED IN WORCESTER COUNTY

PREPARED BY RIGHT OF WAY DIVISION - PLAT SECTION
Richard R. Baker
 CHIEF R/W PLATS & DESCRIPTIONS SECTION

CONSTRUCTION PROJECT: MD. RTE. 366 - POCOMOKE BY-PASS TO STOCKTON

CONSTRUCTION PROJECT NO. S 177-1-120 / WO 306-1-120

RIGHT OF WAY PROJECT: MD. RTE. 366 - POCOMOKE BY-PASS (U.S. RTE 13) TO STOCKTON
 RIGHT OF WAY PROJECT NO. S 177-1-120 / WO 306-1-120
 FEDERAL AID PROJECT NO. _____
 ISSUED *December 17, 1971*
 SCALE 1" = 50'
PLAT No. 42332
 USA CS4 8151-594

