

SVH 233/42


# THE MIRAMAR HOTEL & RESIDENTIAL CONDOMINIUM PLAT

OCEAN CITY  
WORCESTER COUNTY, MARYLAND

2010 MAR 11 A 9-32

BALTIMORE AVENUE

15th ST

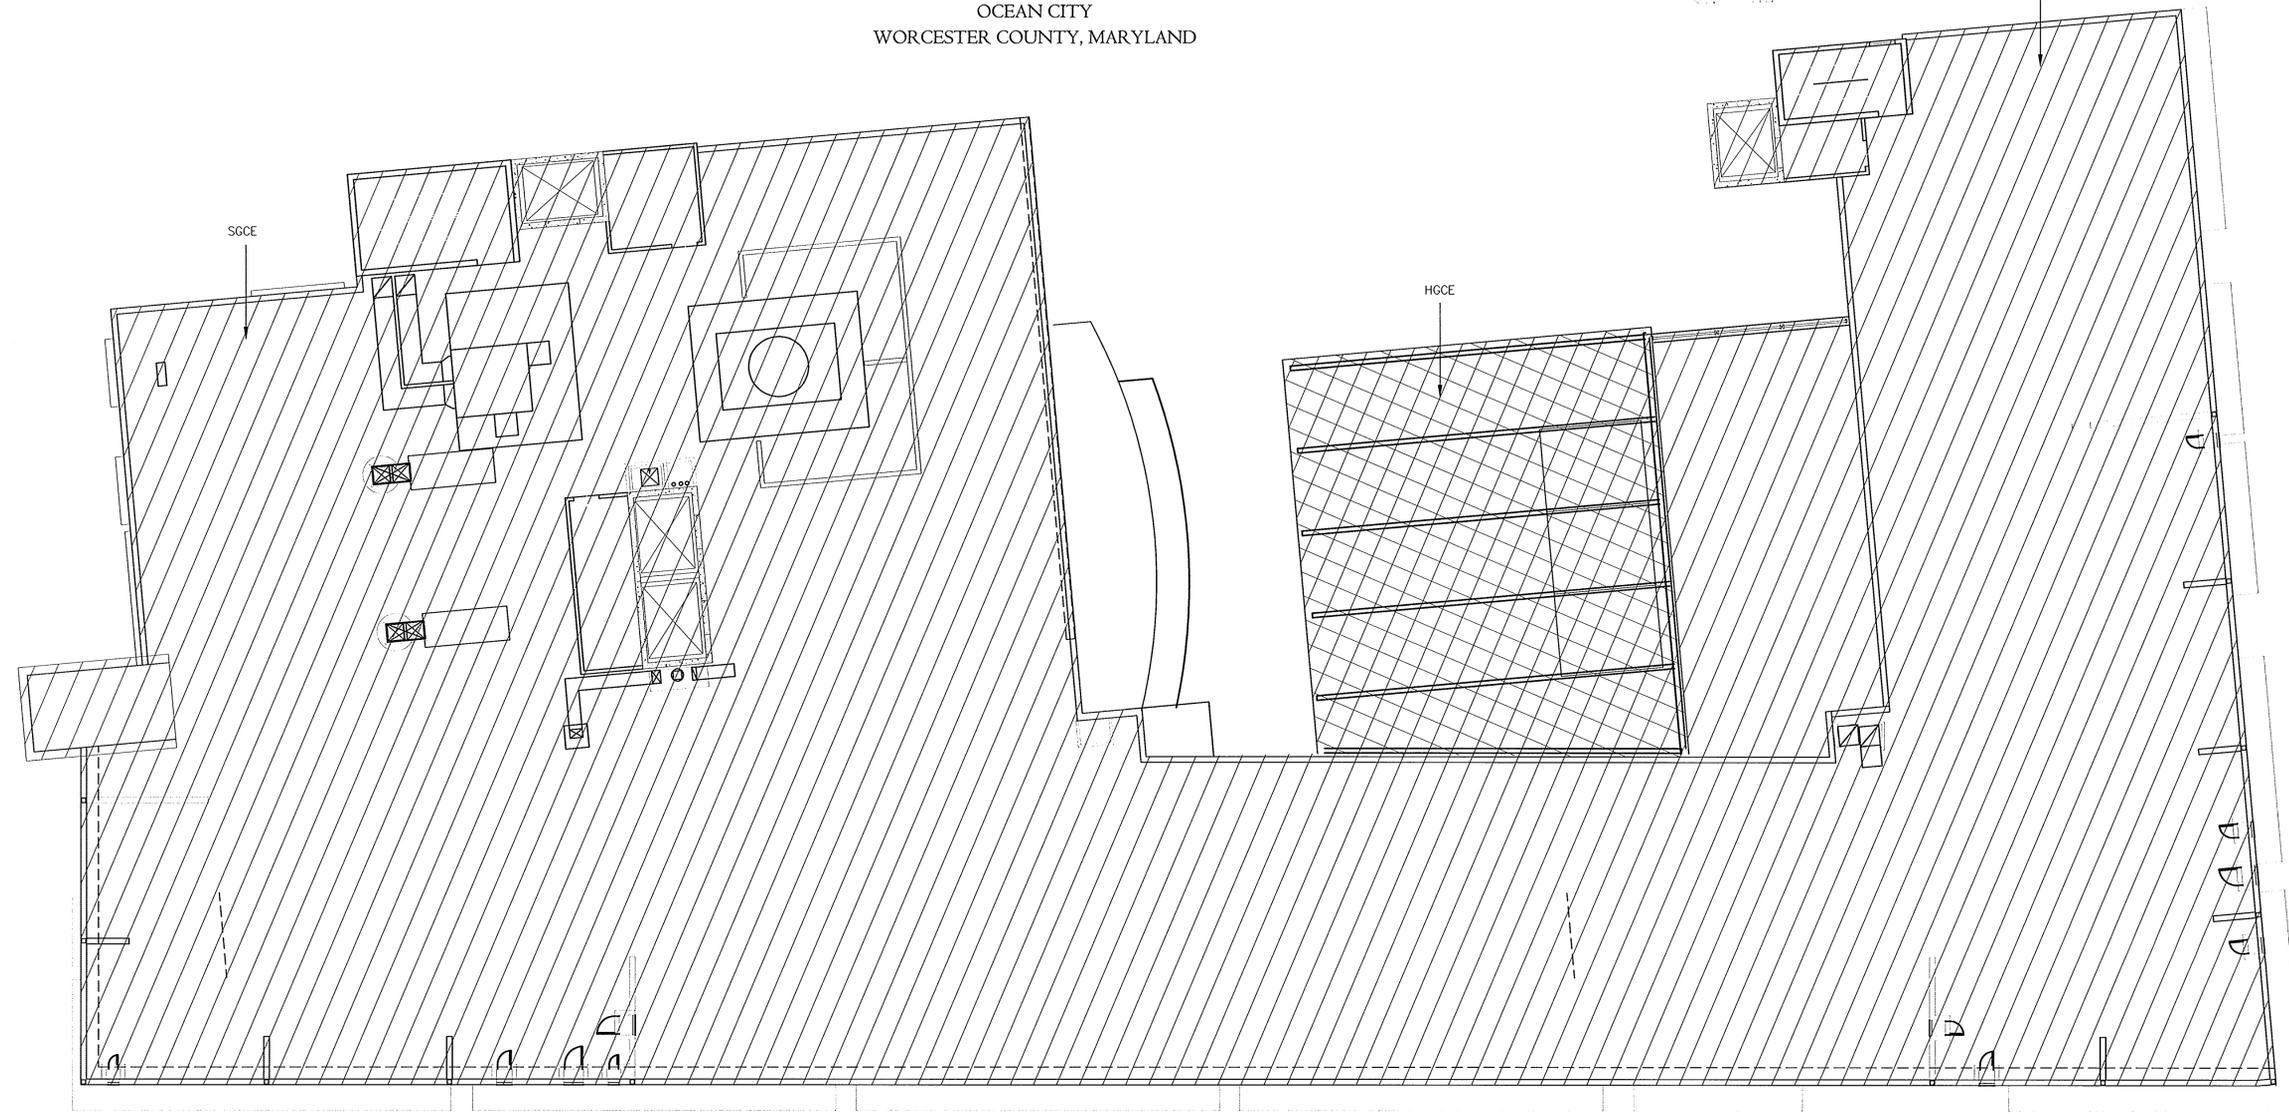

**LEGEND:**

Property Line	---	Hotel General Common Element - (HGCE)	
Adjacent Property Line	---	Hotel Limited Common Element - (HLCE)	
Right of Way	---	Hotel Room	
Existing 1x Contour	---13---	Restaurant Limited Common Element - (RLCE)	
Existing 5x Contour	---15---	Restaurant Unit	
Existing Edge of Pavement	---	Residential Condominium General Common Element - (CGCE)	
Existing Edge of Driveway	---	Residential Condominium Limited Common Element - (CLCE)	
Existing Points	x 12.55	Residential Condominium Unit	
Existing Critical Area Line	---	Shored General Common Element - (SGCE)	
Existing Fence	---	Shored Limited Common Element - (SLCE)	
Existing Water & Control Valves	WV		
Existing Light Pole	---		
Existing Over Head Wires	---		
Existing Electric Box	---		
Existing Telephone Pad	---		
Existing Sign	---		
Existing Cleanout	---		
NF (NAIL FOUND)	---		

**NOTE:**  
This drawing, specifications, and work produced by Vista Design, Inc. (VDI) for this project are instruments of service for this project only, and remain the copyrighted property of VDI. Reuse or reproduction of any of the instruments of service of VDI by the Client or assignees without the written permission of VDI will be at the Client's risk and be a violation of the copyright laws of the United States of America and the respective state within which the work was completed.

**NOTE:**  
This Drawing does not include necessary components for construction safety. All construction must be done in compliance with the occupational safety and health act of 1970 and all rules and regulations thereto appurtenant.

Atlantic Planning & Development  
616 William Street  
Berlin, Maryland 21811  
Ph. 410-641-1101  
Fx. 410-641-2012



Miramar Hotel & Residential Condominium Plat  
15th Street Ocean City, Maryland

Roof Level Plan View



**VISTA DESIGN, INC.**  
Landscape Architects, Land Planning Consultants, Engineers, and Surveyors  
11634 Worcester Hwy, Shovel, MD 21862  
ph. 410-352-3874 fax 410-352-3875 email vista@vistadesigninc.com

**PROJECT DATA**  
DRAWN BY: RB  
CHECK BY: LM  
Ocean City, Maryland  
Worcester County, Maryland  
F.R. NO.  
T.M. NO.  
DATE: 09/16/09  
FILE NAME: CONDO 081409.dwg  
SCALE: 1" = 10'

REVISIONS

09-018  
PROJ. NO.  
CONDO 081409.dwg  
File Name:  
9  
SHEET NO.

MSA CSU 2157 0617-9  
2-7-50-29