


176

David Hill Park
Carroll Park


3
1

Carroll Park Tennis Courts. *Southwest Baltimore.*

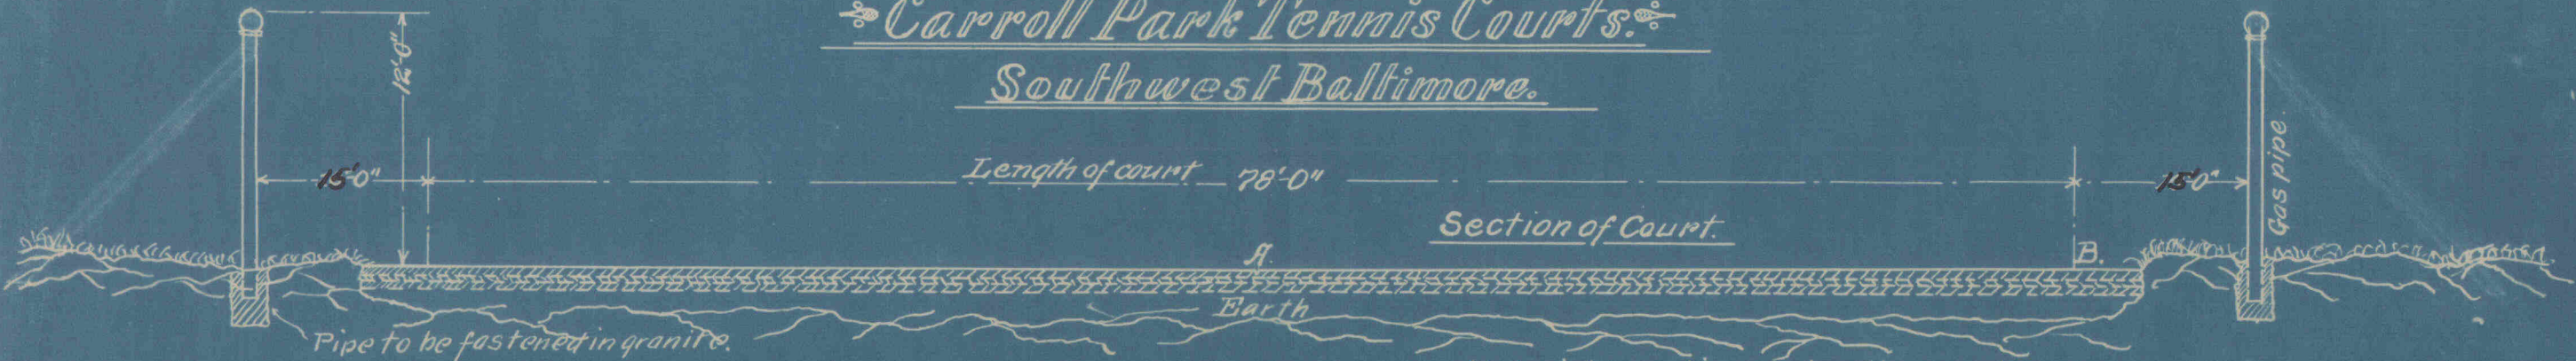

Materials used in constructing courts.

- Not to be taken into consideration*
- 1- 6" of broken stone should first be laid and then pounded down hard.
 - 2- 3" " coarse gravel or fine broken stone. Should be watered and rolled.
 - 3- 3" to 6" of sandy loam and clay mixed. When completed should be watered and rolled.
 - 4- A surface grade of 6" should be given from B to A. for drainage.

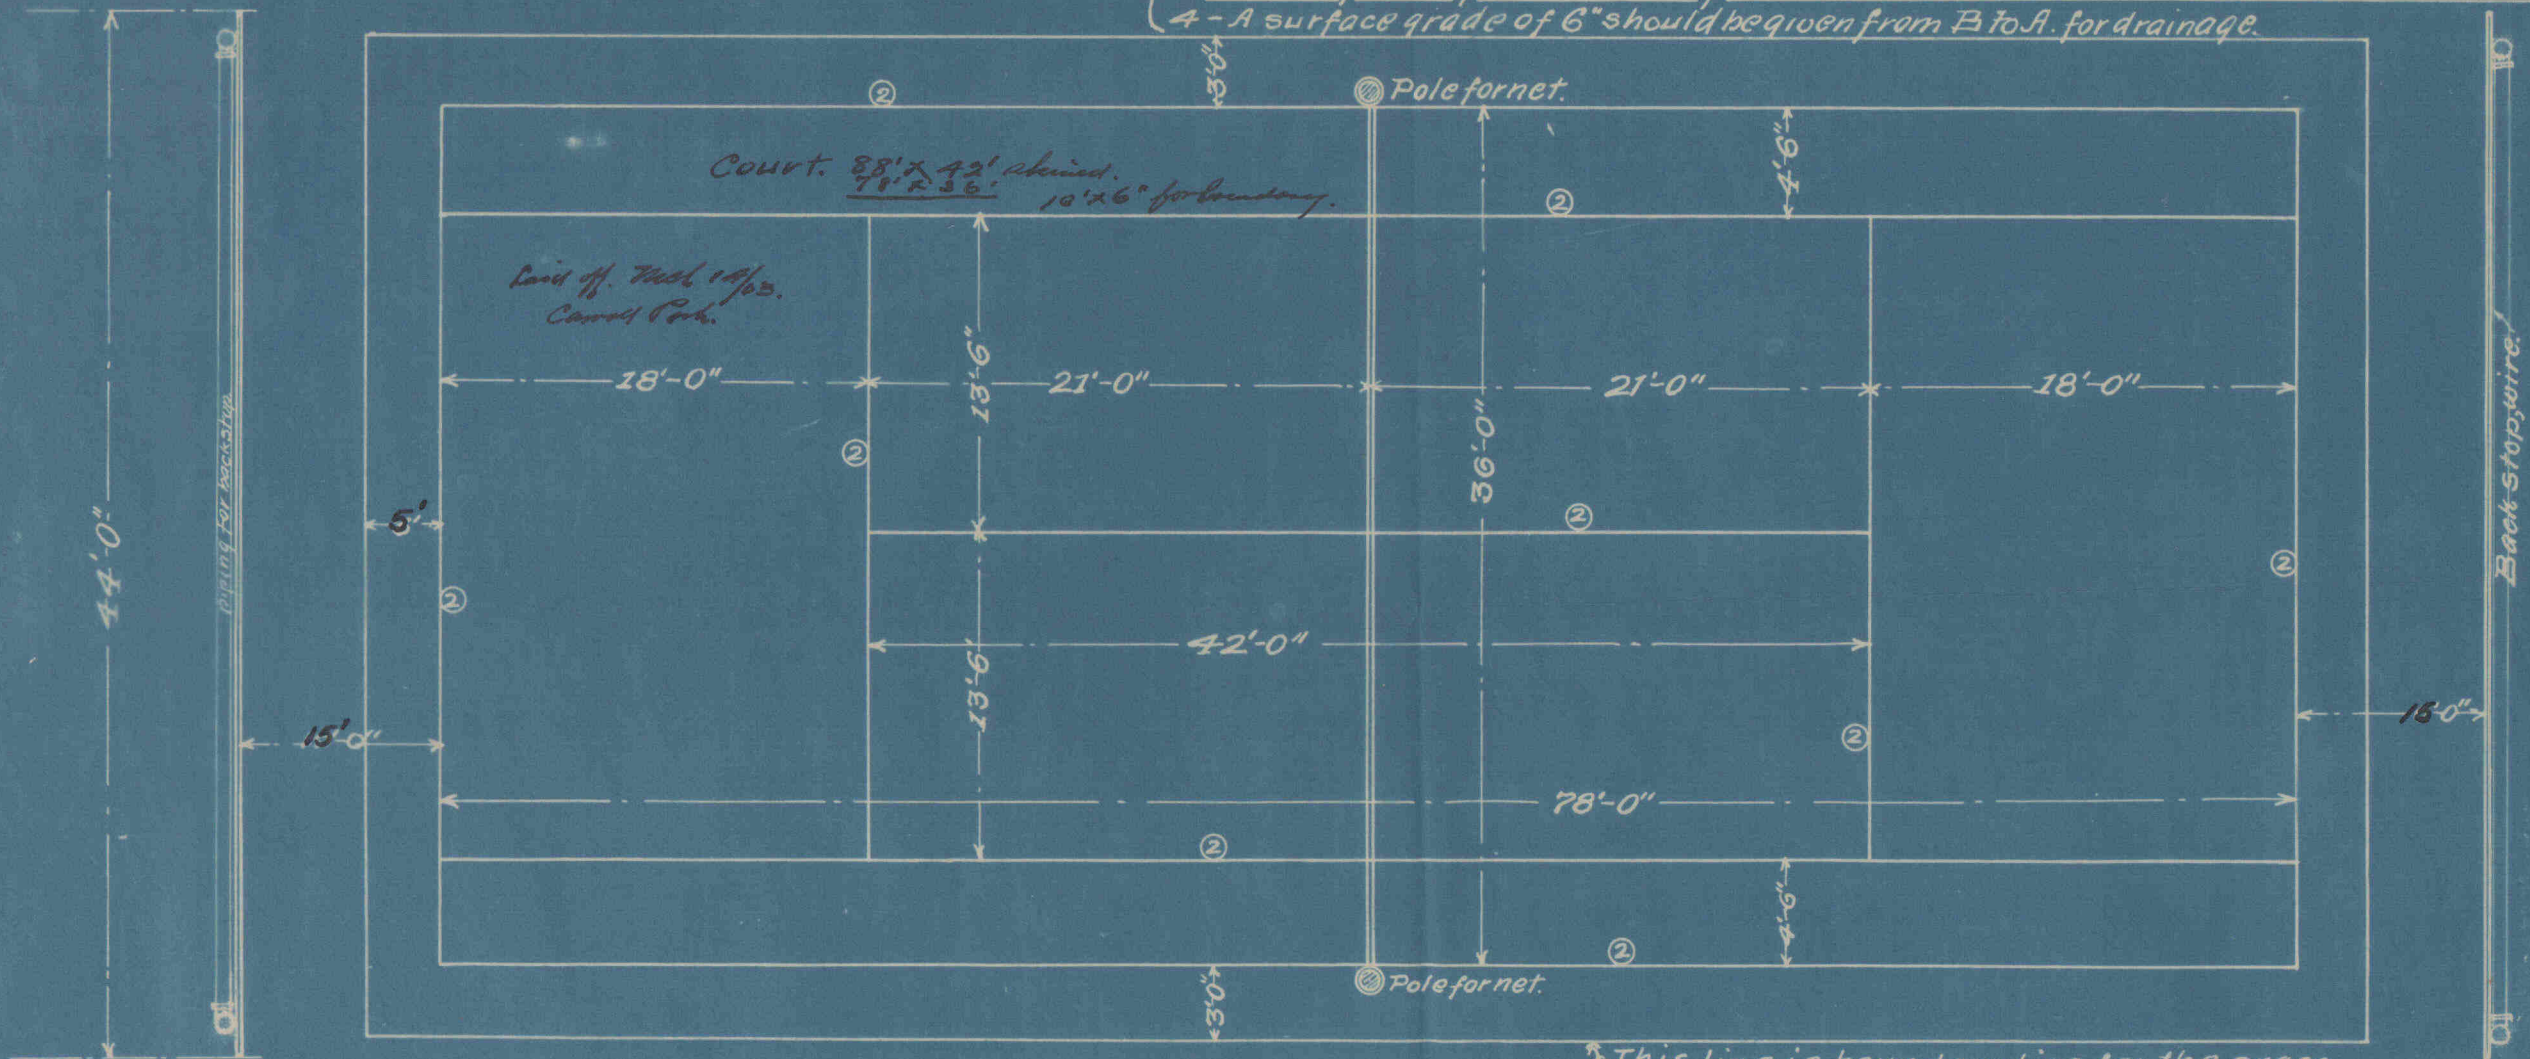

Note: All lines marked ② should be made 3" wide.

This line is boundary line for the grass.

Plan.

Drawn by - Edward Curing.

Mch. 11-03. Scale 1/8" = 1 Foot.

W. M. Macdennott

Johns Hopkins Univ-

