

DESCRIPTION OF THE VIRGINIA BURKE LANDS,
FIRST DISTRICT, KENT COUNTY, MD.

Beginning for the same at a steel rod and cap on the northwest side of West Street, said point being the easternmost corner of the herein described lands and the southernmost corner of the lands of William L. Short; and running, thence, by and with the northwest side of said road S 30 00 W - 50.04' to an iron pipe and the lands of John T. Landman; thence, by and with said Landman lands N 62 21 30 W - 264.97' to an iron pipe on the southeast side of the railroad right-of-way; thence, by and with said railroad lands along a line parallel to and 33' from the centerline of tracks N 34 26 30 E - 50.35' to a rod and cap and the lands of Short; thence, by and with said Short lands S 62 21 30 E - 261.07' to the place of beginning. Containing in all 0.302 acres of land, more or less.

August 17, 2000.

William R. Nuttle.

Burke - EHP 47/15

Lots 6 & 7 being part of Lot No — which
was conveyed to Thos. Quinby by Chas. Westcott, trustee
for Andrew Woodall - SB 2/459

said lots bounded N by Geo. Washington, S by Jos. Lambdin,
W by R.R.

S&E - Lot 6 - EHP 4/414

Begin NE cor on W side of West St. at SE cor. Gibson
w/ Gibson: W dir 208'± to R.R.

w/R.R. S dir: 50' to grantor

w/s E dir. parallel to 1st line - 208'± to West St.

w/s 50' to begin


Being N 1/2 of W46 28/63

SB 2/459

Also certain tract known as Lot 2 in side of John Thomas
real estate, in suburbs of Millington east of R.R.

6A IR 15P

R.R. Plat shows 33' from centerline

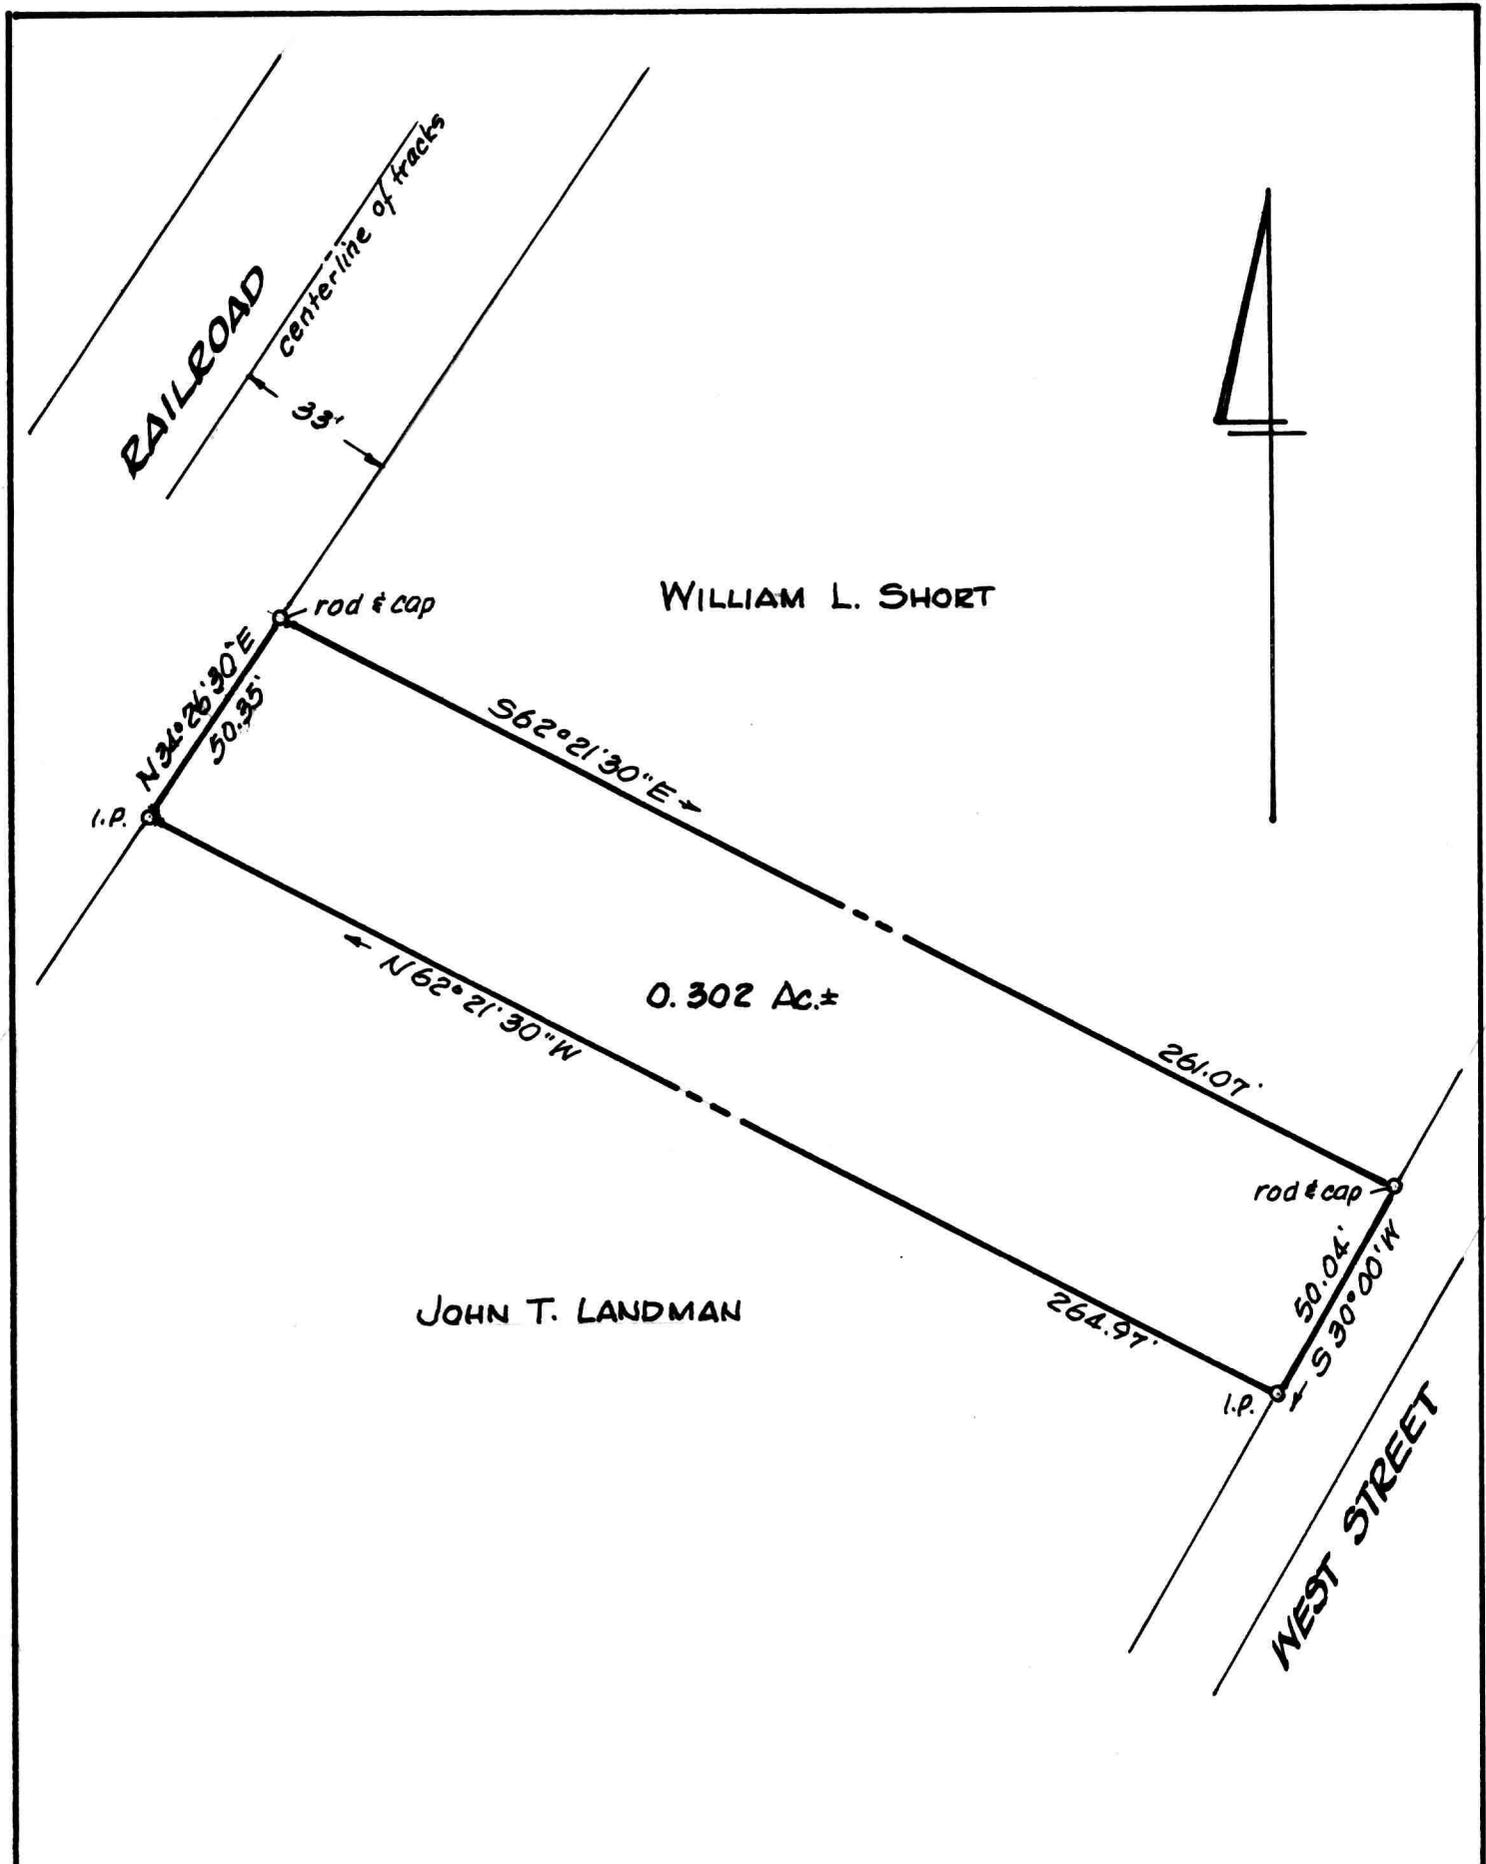

PLAT OF A SURVEY OF THE
 VIRGINIA BURKE LANDS

1ST DISTRICT, KENT COUNTY, MD.

Scale 1"=40' Aug. 2000.

William R. Nuttle, Reg. Surveyor
 Chestertown, Md.

i.p. = iron pipe