


Jones

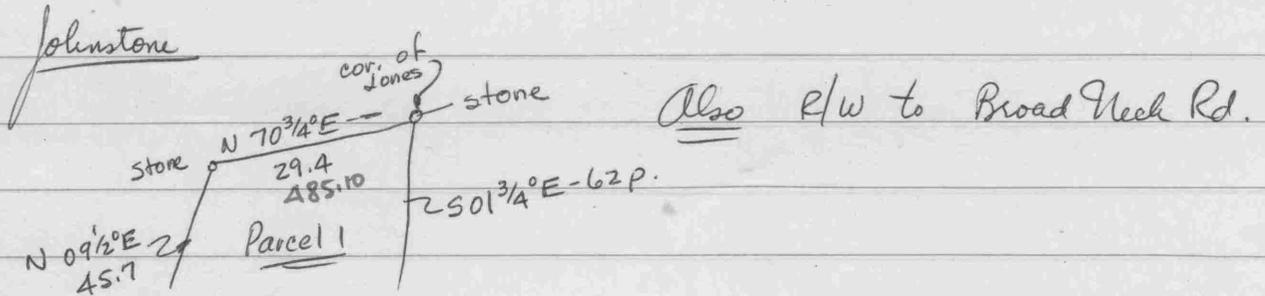

Jones Begin lga stone at SE cor on W side private rd.


S 72^{1/4}°W - 7.04 116.16

N 2^{1/2}°W - 7.64 126.06

East - 7 115.5

~~South~~ S 50^{1/2}°W - 5.44 ^{89.76} to begin

from Townsend

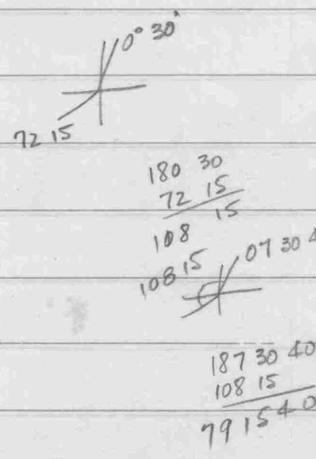

Begin at stone at cor. of Hadaway (LBE)

N 71°E - 13.45 ^{221.92} to stone near gum tree

S 3/4°E - 38.02 ^{627.33} to stone

S 73^{1/4}°W - 15.46 ^{255.09} to Langford Bay Estates

with same 16.60 ^{273.90} to stone

N 03°E - 21.45 ^{353.92} to begin

S & E 20' strip on S side of 18' way to Langford Bay Estates - Nov. 9, 1948

Begin at pt. S 08°20'W - 21.6 from stone at SW cor. of old 18' way to L.B.E.

S 08°20'W - 604.20 to stone & Heberling

S 78°38'W - 98.90 to stone

with new div. line N 14°43'E - 643.60 to pt. on SW cor. of present 38' road to LBE

with same N 76°E - 2.80 to begin from Langford Bay Estate


WHG 9/534 Henry Jones to Langford Bay Estates
Begin at pt where stone stood at SW end
of 18' way

with S side of same $N76^{\circ}00'E - 392$ to
SW cor. of inter. of same with way leading
to Johnstone

with W side of same $S14^{\circ}00'E - 20'$
with new line $S76^{\circ}00'W - 400.20$ to Langford Bay
" same $N08^{\circ}20'E - 21.60$ to begin

Jones

Map 52

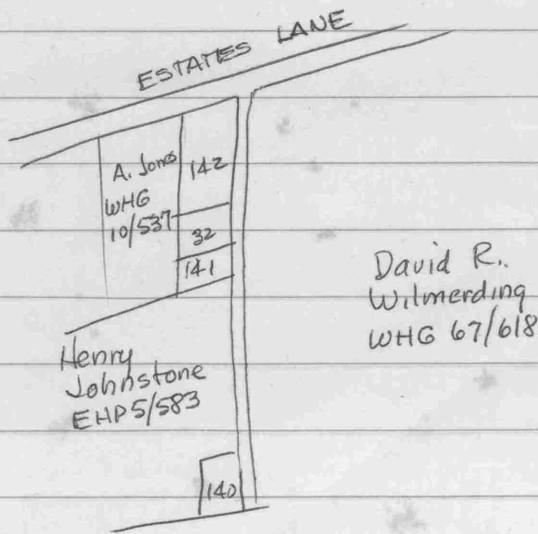


32 - Arthur F. Jones WHG 26/275

141 - " " " 0.33

142 Henry D. Jones RAS 6/435


RAS 10/263 - shows both roads as private - 16' wide
 also shows stone on SE side of Jones, H.D.
 on W. side of road - plat by Marion deK Smith
 1933.

WHG 41/168

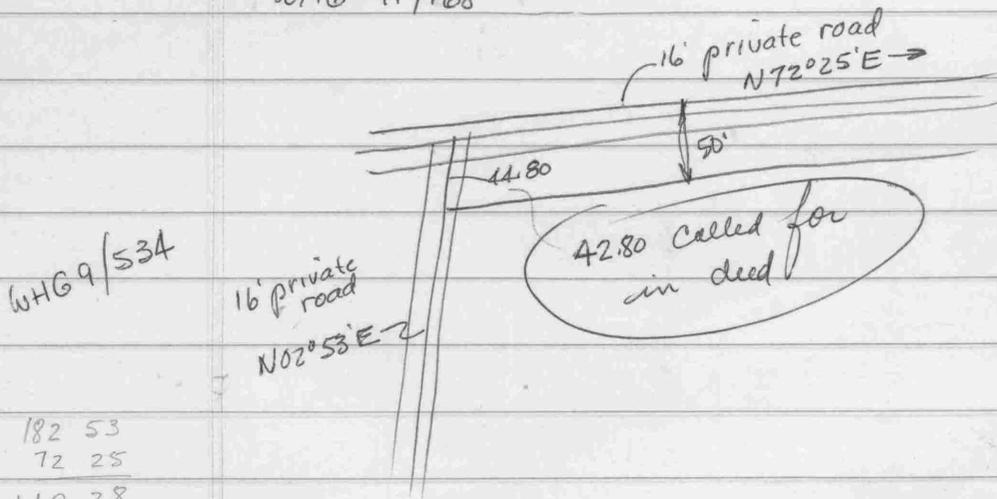

182 53
 72 25
 110 28

71 85
 02 53
 69 32

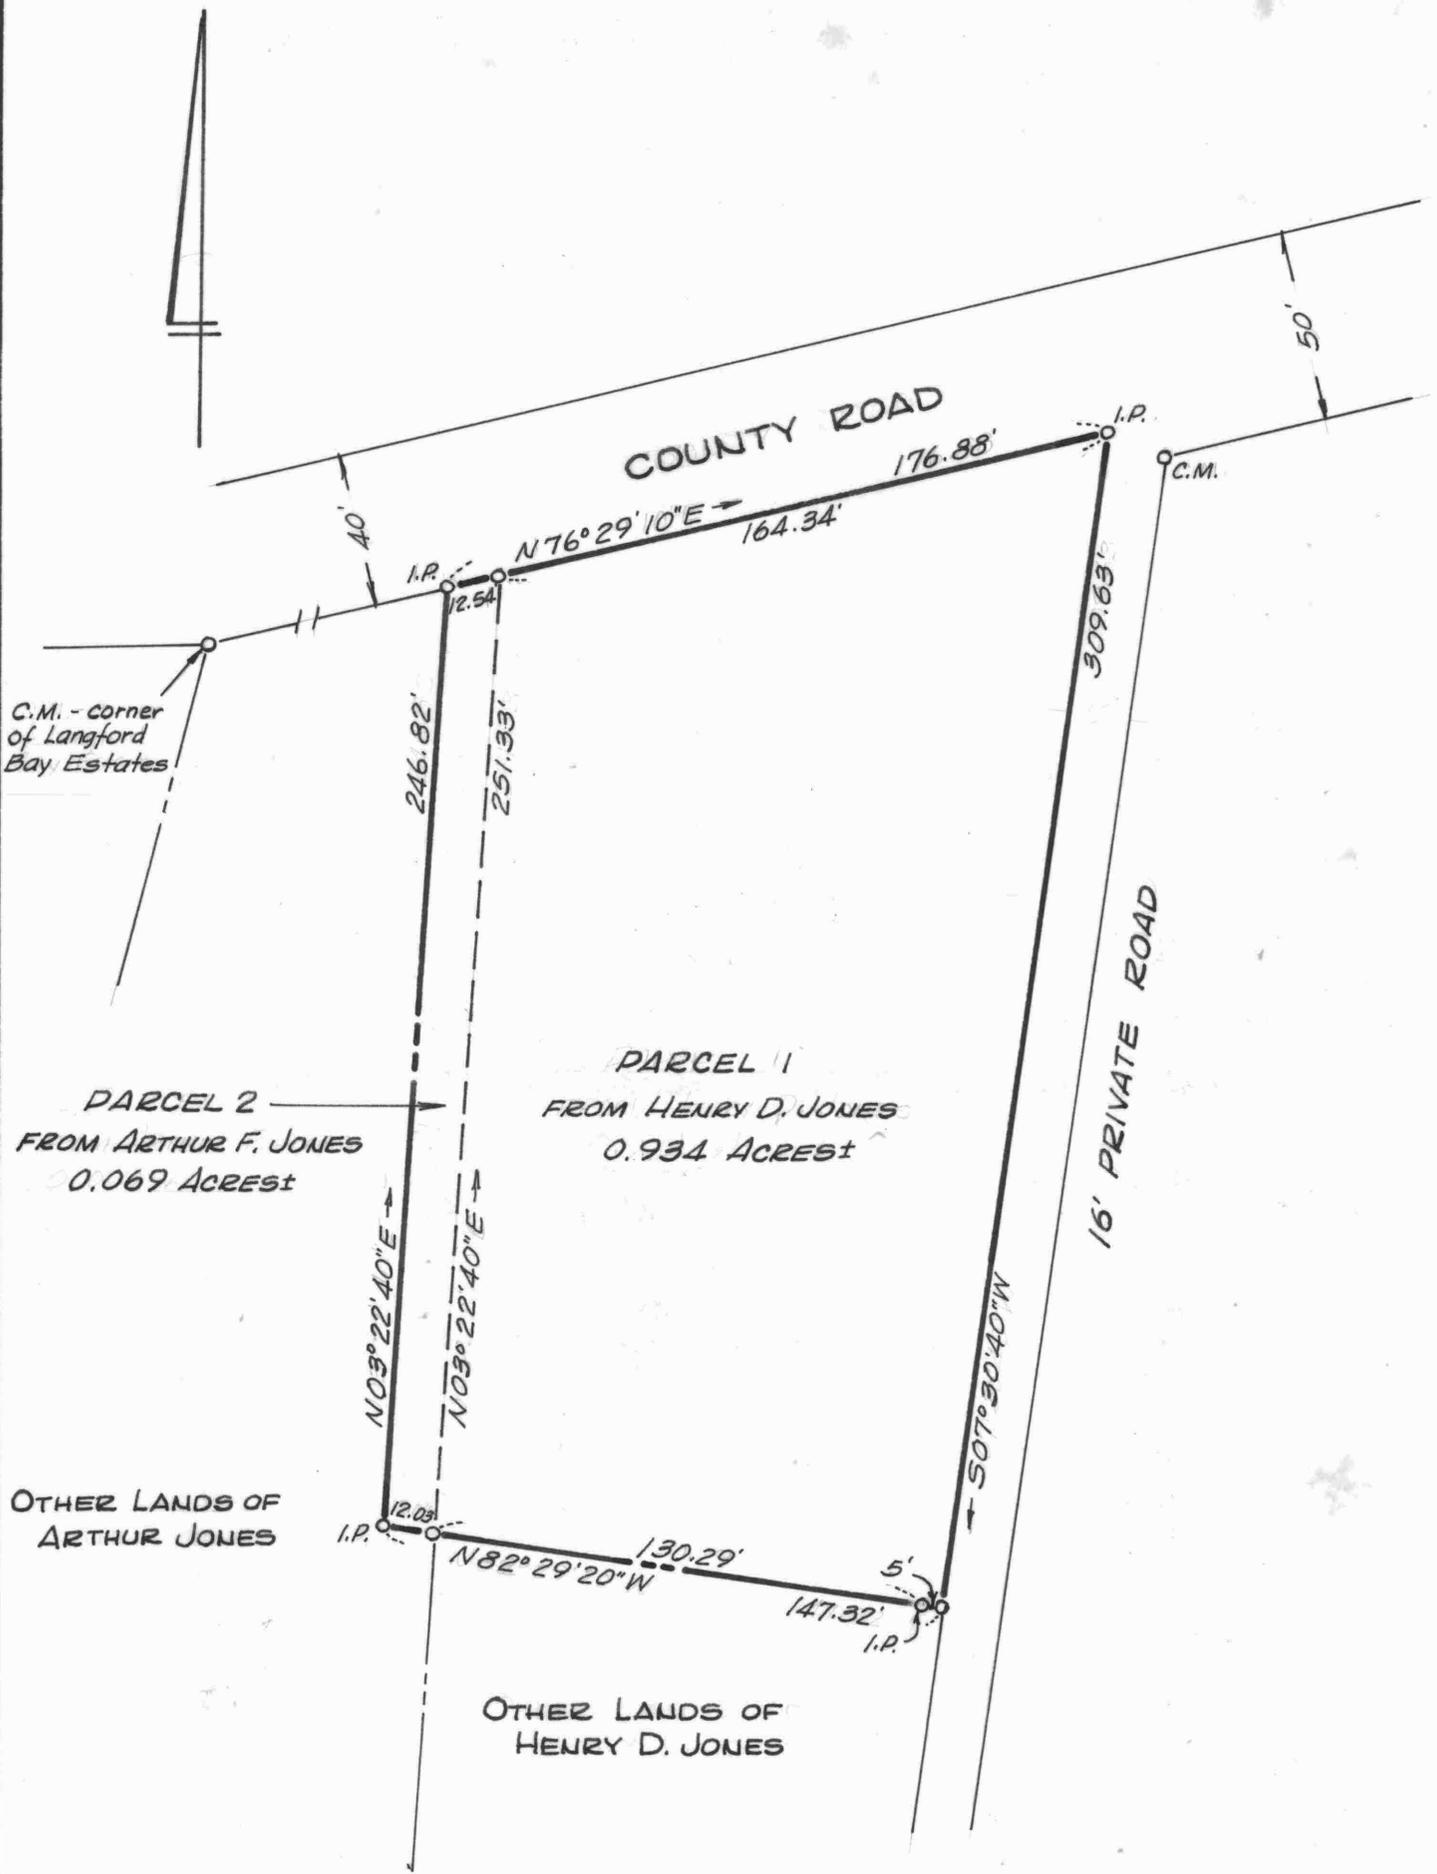

**PLAT OF A SURVEY OF 2 PARCELS FOR
THOMAS JONES**

7TH DISTRICT, KENT COUNTY, MD.

Scale 1"=50'

Nov. 1970.

William R. Nuttle, Reg. Surveyor
Chestertown, Md.

I.P. = iron pipe

C.M. = concrete monument