

DESCRIPTION OF PART OF THE ROBERT C. SWAVELY LANDS, ROCK
HALL, FIFTH DISTRICT, KENT COUNTY, MD.

Beginning for the same at a point on the east side of Williams Street (40' wide), said point being the southwest corner of the herein described lands and a corner for the lands of Joseph B. Williams, said point being, further, N 0 45 W - 262' more or less from the centerline of Md. Rte. 20; and running, thence, by and with the east side of Williams Street N 0 45 W - 140.00' to an iron pipe and a lot formerly a part of the Swavely lands; thence, by and with said lot N 89 15 E - 150.00' to an iron pipe and the lands of Joseph B. Williams; thence, by and with said Williams lands S 0 45 E - 140.00' to an iron pipe and S 89 15 W - 150.00' to the place of beginning. Containing in all 0.482 acres of land, more or less.

August 4, 1980.

William R. Nuttle.

Swardy EHP 40/211

Parcel 1

Begin E side Williams St. 75' from N-line of
Preston Kelley

E dir. 150'±

N " 150'±

W " 150'± to str.

w/s S " 150' to begin

Parcel 2

Begin E side Williams St. at NW cor of other
lands of grantors


w/s E dir. 150'±

N dir. 75±

W " 150'± to str.

w/s S dir. 75'± to begin

Williams to
Bersch

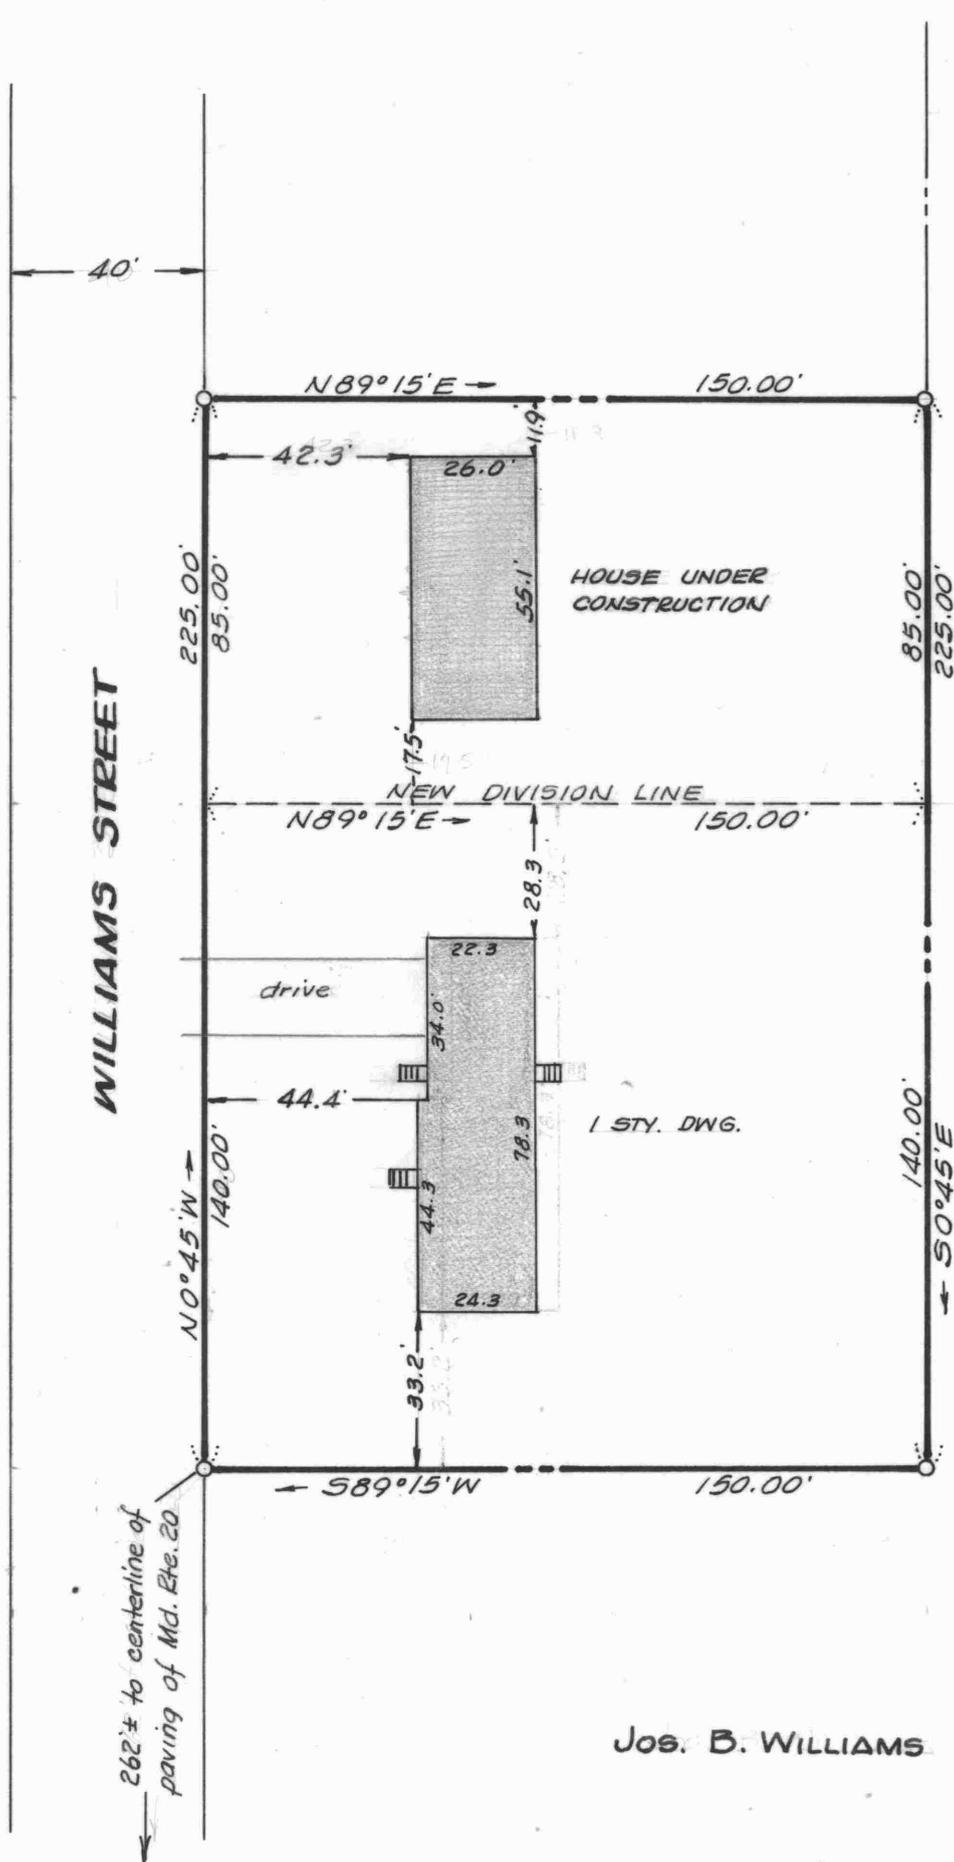

Jos. B. WILLIAMS

This is to certify that the improvements indicated hereon are located as shown.

William R. Nuttle
#4180

House under construction located July 10, 1979.

William R. Nuttle

IMPROVEMENTS LOCATION
ROBERT C. SWAVELY LANDS
ROCK HALL, KENT COUNTY, MD.

Scale 1"=40' June 5, 1979.
William R. Nuttle, Reg. Surveyor
Chestertown, Md.

for Norris Pyles