

DESCRIPTION OF THE LEO WILLIAMS LANDS, ROCK HALL, FIFTH DISTRICT,
KENT COUNTY, MD.

Beginning for the same at an iron pipe at the southernmost corner of the lands of Wm. Norris Clark and on the line of the lands of James Leo Edwards; and running, thence, by and with said Edwards lands S 67 52 10 W - 20.00' to an iron pipe at the easternmost corner of the lands of Leroy Becker, Jr.; thence, by and with said Becker lands N 20 12 10 W - 53.62' to an iron pipe on the southeast side of Lee Street, as shown on a plat entitled "Section 1, Leo Williams Subdivision"; thence, by and with Lee Street N 67 52 10 E - 40.00' to an iron pipe and the lands of Raymond E. Kelley; thence, by and with said Kelley lands S 20 12 10 E - 3.62' to an iron pipe and the lands of Wm. Norris Clark; thence, by and with said Clark lands S 67 52 10 W - 20.00' to an iron pipe and S 20 12 10 E - 50.00' to the place of beginning. Containing in all 1144 square feet of land, more or less.



December 18, 1986.

William R. Nuttle.

9981-4-865525

Kelley - EHP 142/141

see EHP 88/253

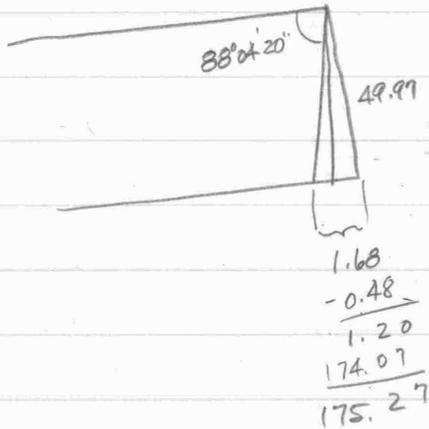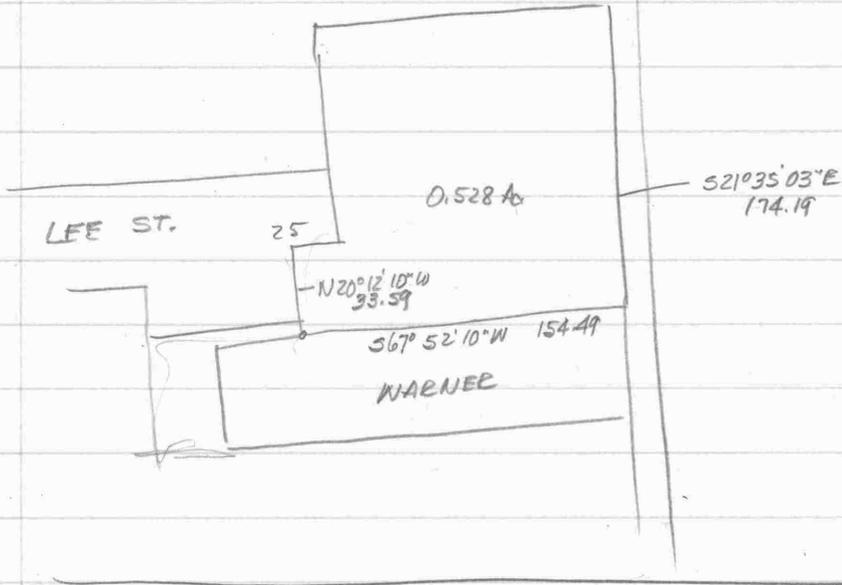

N20°12'10\"W - 53.62

N67°52'10\"E - 40

S20°12'10\"E - 3.62


S67°52'10\"W - 20

S20°12'10\"E - 50


S67°52'10\"W - 20

1144 = 0.026 Ac.

Plot B6 EHP 1/93

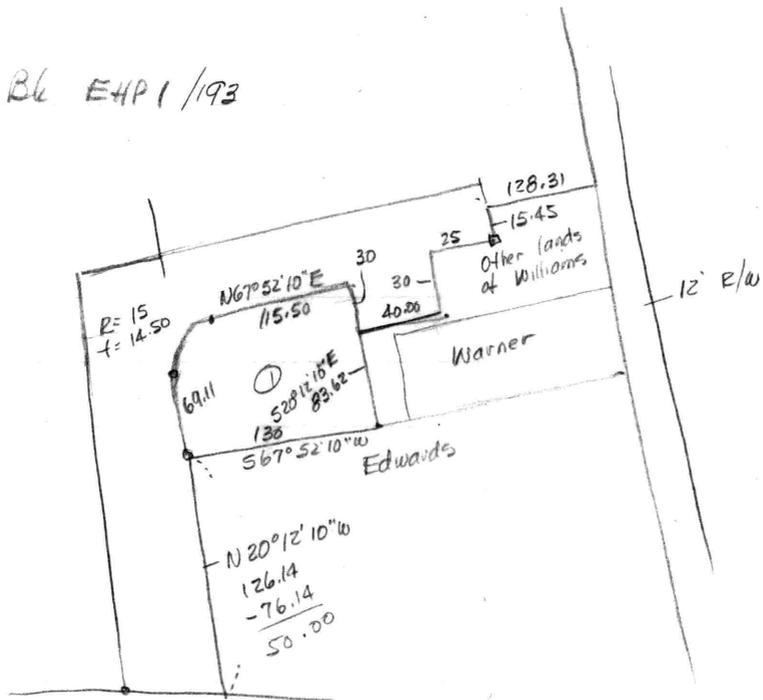

ROCK HALL MAP 20

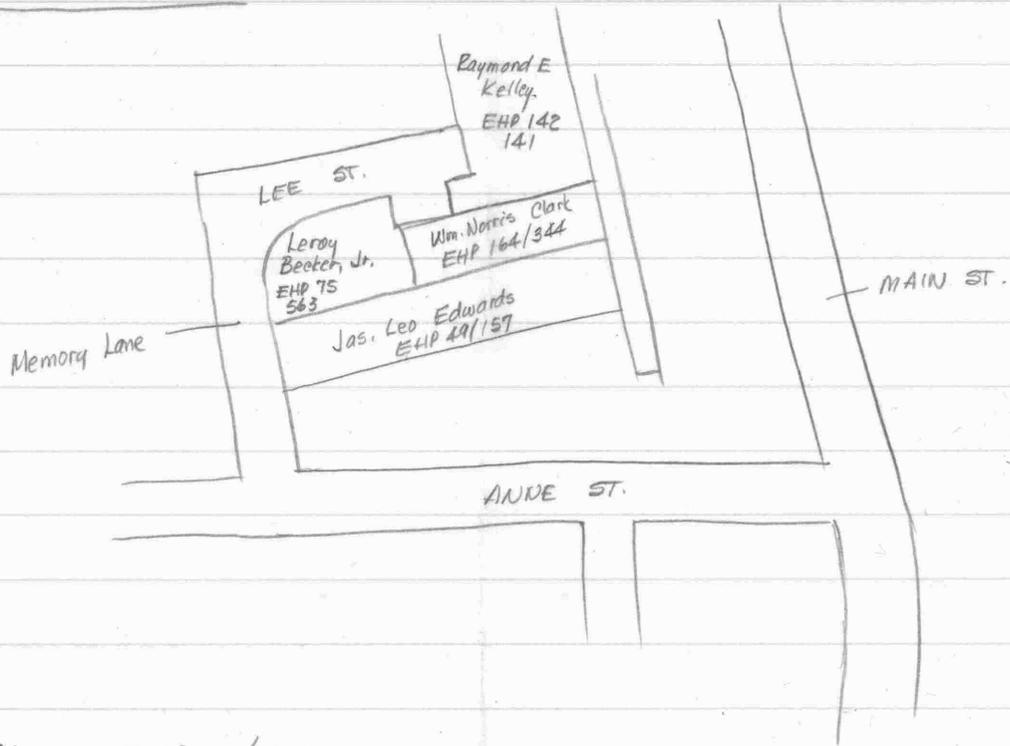


Clark - EHP 164/344

Begin W side 12' R/W

50X 320

SEE EHP 70/255

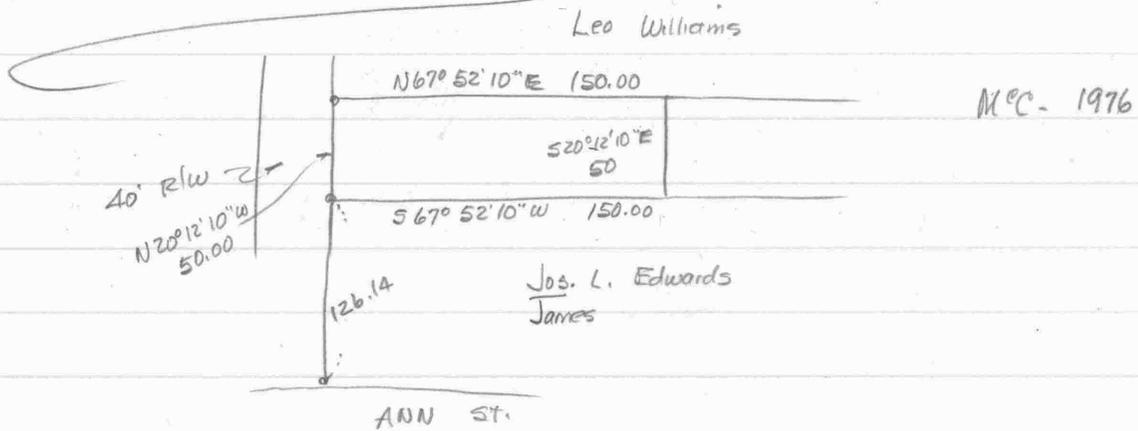

Edwards EHP 49/157

50X 320

Becker EHP 75/563

Lot 1 of "Section 1, Leo Williams Subdivision"
Plat Bl. EHP 1/193



LEE STREET

RAYMOND E. KELLEY

LEO WILLIAMS LANDS TO BE
CONVEYED TO WM. NORRIS CLARK
1144 SQ. FT. ±


LEROY BECKER, JR.

JAS. LEO EDWARDS

8728 SQ. FT. ±

I.P. in concrete


12' RIGHT-OF-WAY

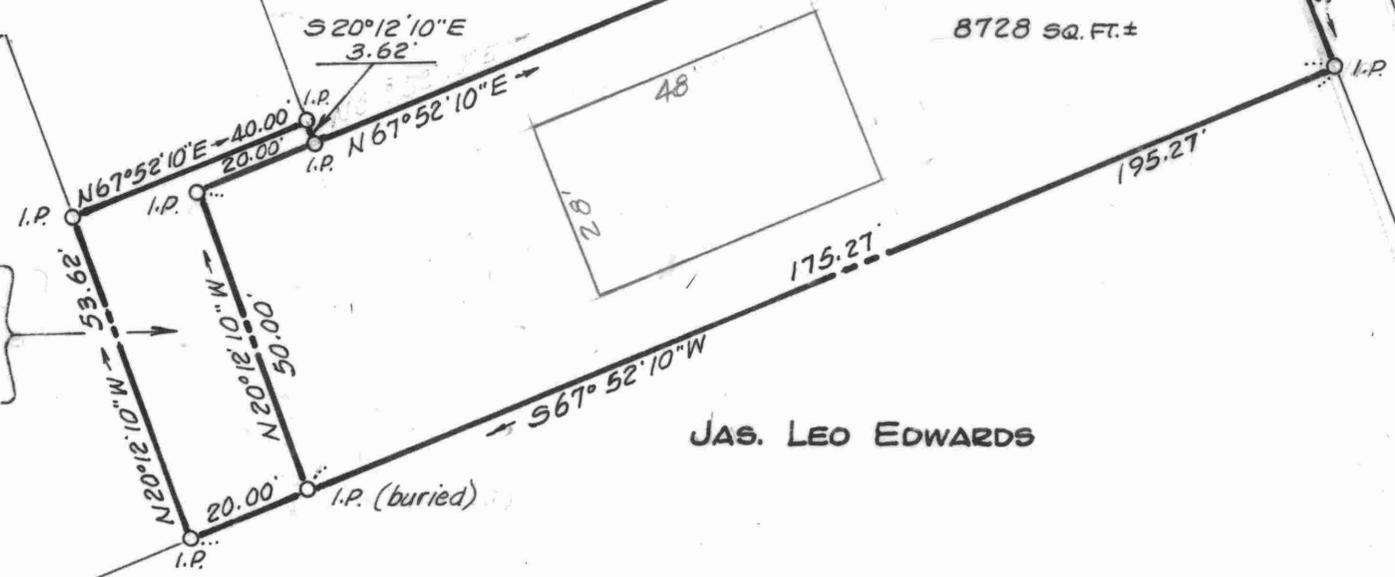

Note: See plat entitled "Section 1, Leo Williams Subdivision", in Plat Bk. EHP/193 for information on Lee Street.

PLAT OF A SURVEY OF THE
WM. NORRIS CLARK LANDS
ROCK HALL, KENT COUNTY, MD.
Scale 1"=30' Dec. 1986.
William R. Nuttle, Reg. Surveyor
Chestertown, Md.

I.P. = iron pipe

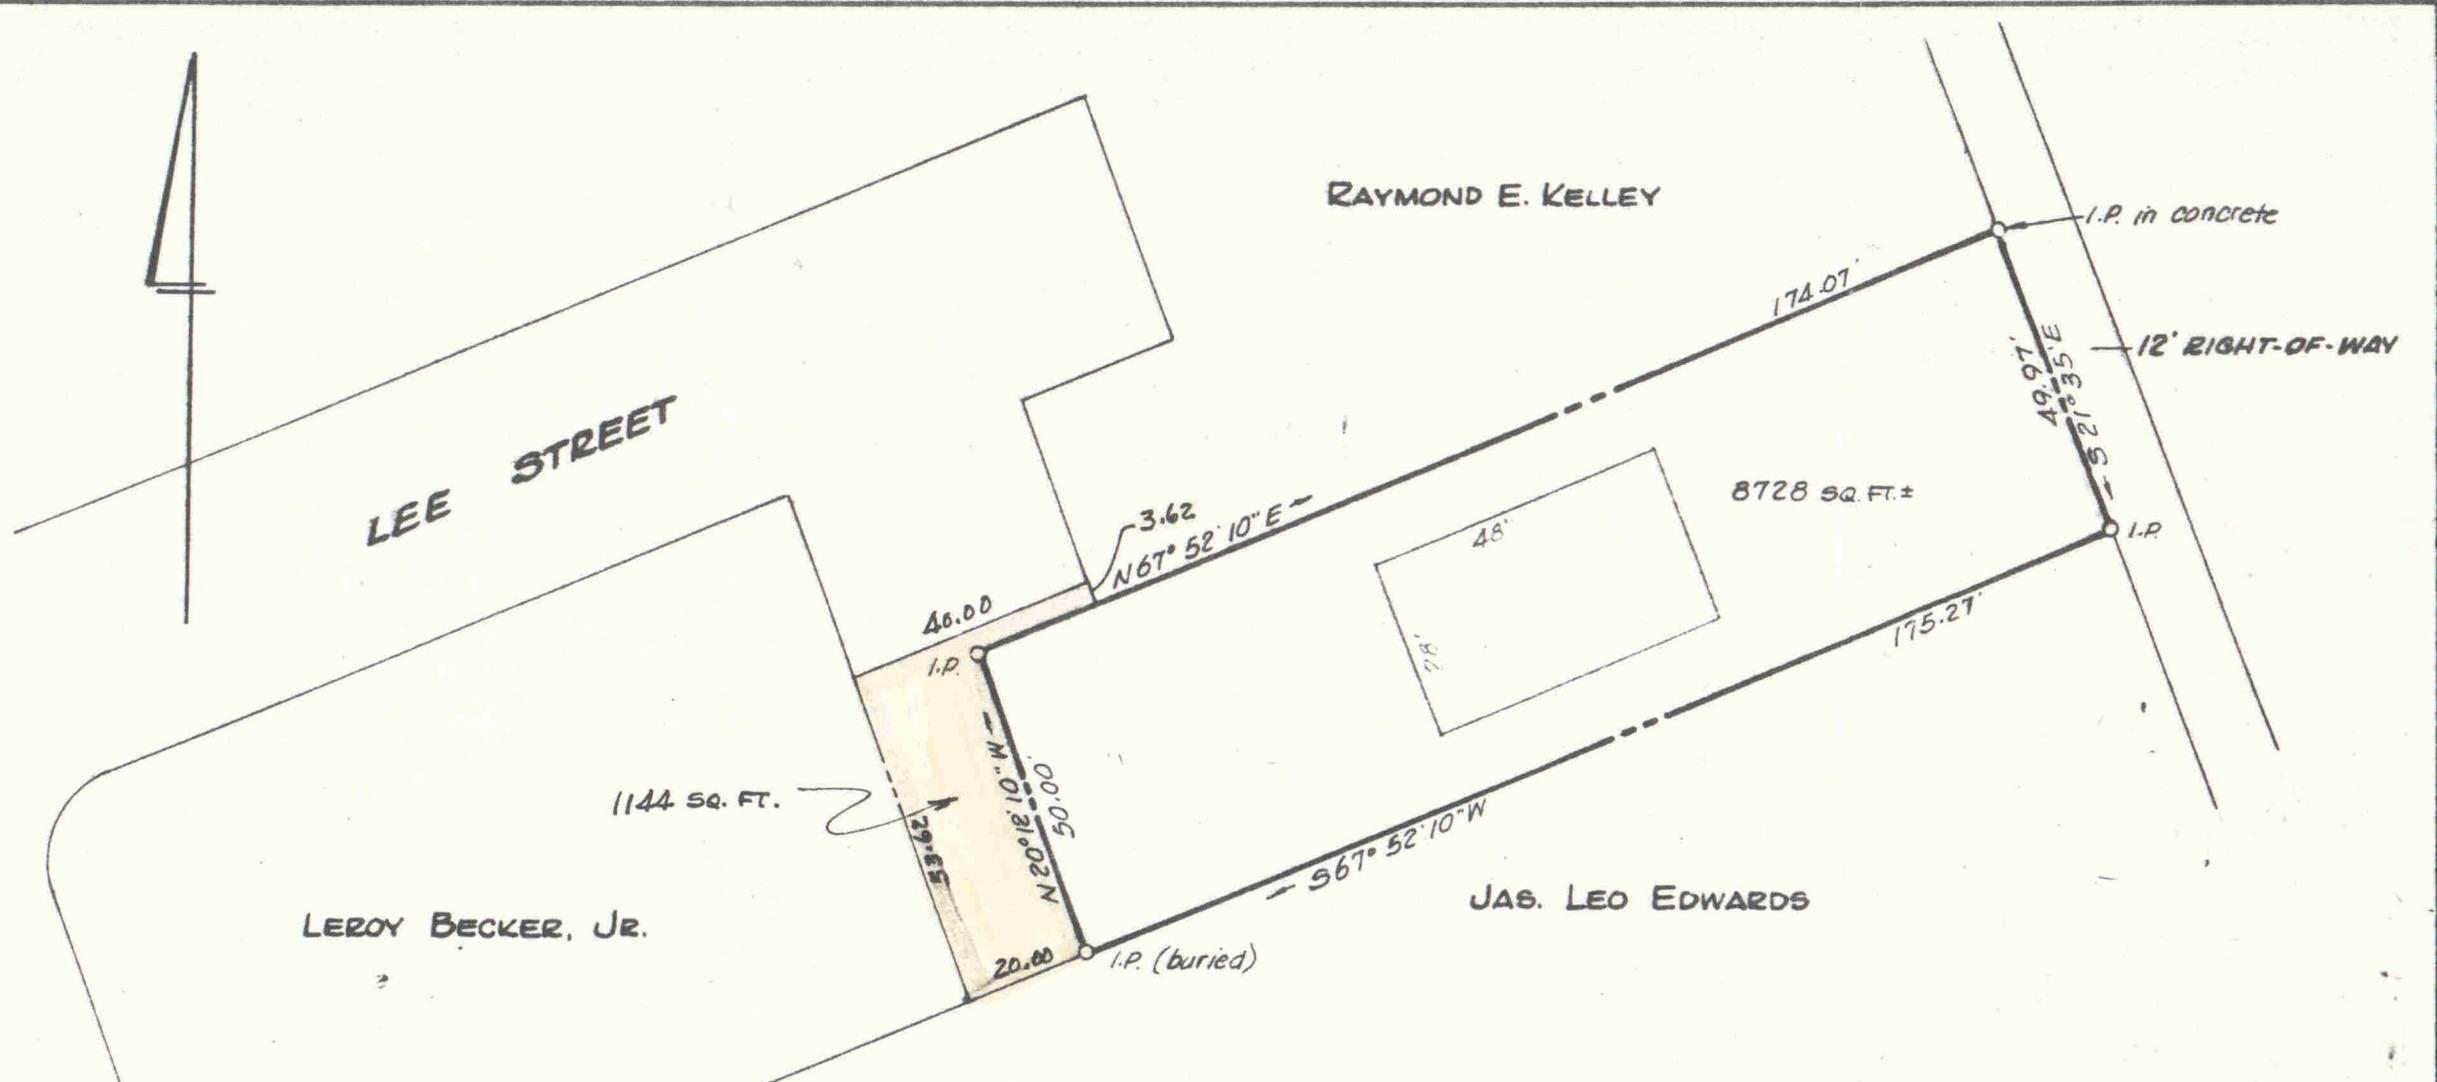

Note: See plat entitled "Section 1, Leo Williams Subdivision", in Plat Bl. EHP1/199 for information on Lee Street.

PLAT OF A SURVEY OF THE
WM. NORRIS CLARK LANDS
ROCK HALL, KENT COUNTY, Md.

Scale 1" = 30' Dec. 1986.
William R. Nuttle, Reg. Surveyor
Chestertown, Md.

I.P. = iron pipe