

MAYOR & COUNCIL OF GALENA  
GALENA, MARYLAND  
21635

April 9, 1969

Mr. William R. Nuttle  
Registered Surveyor  
Chestertown, Maryland 21620

Dear Mr. Nuttle,

The Mayor and Council of Galena accept your contract price of \$400.00 to survey the town limits of Galena, furnish a plat and description and set appropriate concret monuments.

The Mayor and Council would like this work done at your earliest convenience. Also, please contact Mayor Woodall or Councilman Briscoe at Woodall and Stidham in Galena, before setting the monuments. Thanks.

Sincerely yours,  
Mayor and Council of Galena

*Elizabeth J. Mulford*  
Elizabeth J. Mulford, Clerk

November 8, 1968.

Mr. F. Vannort Simperts  
Supervisor of Assessment  
Chestertown, Md.

Dear Vannort:

I have sealed acreages for the five properties lying within the corporate limits of Galena, as you requested. I used the 1" 200' map that you gave to me, and the acreages shown are for those tracts outlined in yellow on the enclosed map. According to my calculations, the areas are as follows:

Austin C. Starkey, Jr.	39.6	acres
Wm. A. Briscoe	29.8	"
S. Warren Johnston	13.4	"
Simon Woodall	13.9	"
James D. Davis, et. al.	30.1	"

If I can be of further assistance, please let me know.

Sincerely yours,

William R. Nuttle.

Parallelogram, 3 sides 880 yds. each  
2 " 1280 " "

3 sides extending in S, E, & W dir.


shall be 440 yds from @ of crossroads

4<sup>th</sup> side extending N dir. 840 yds to from crossing  
to Mill Lane

$$\begin{array}{r} 440 \\ \underline{3} \\ 1320 \\ 2'' \end{array}$$

$$\begin{array}{r} 840 \\ \underline{3} \\ 2520 \\ 3.82'' \end{array}$$

87 87 60  
81 15 10  
08 44 50

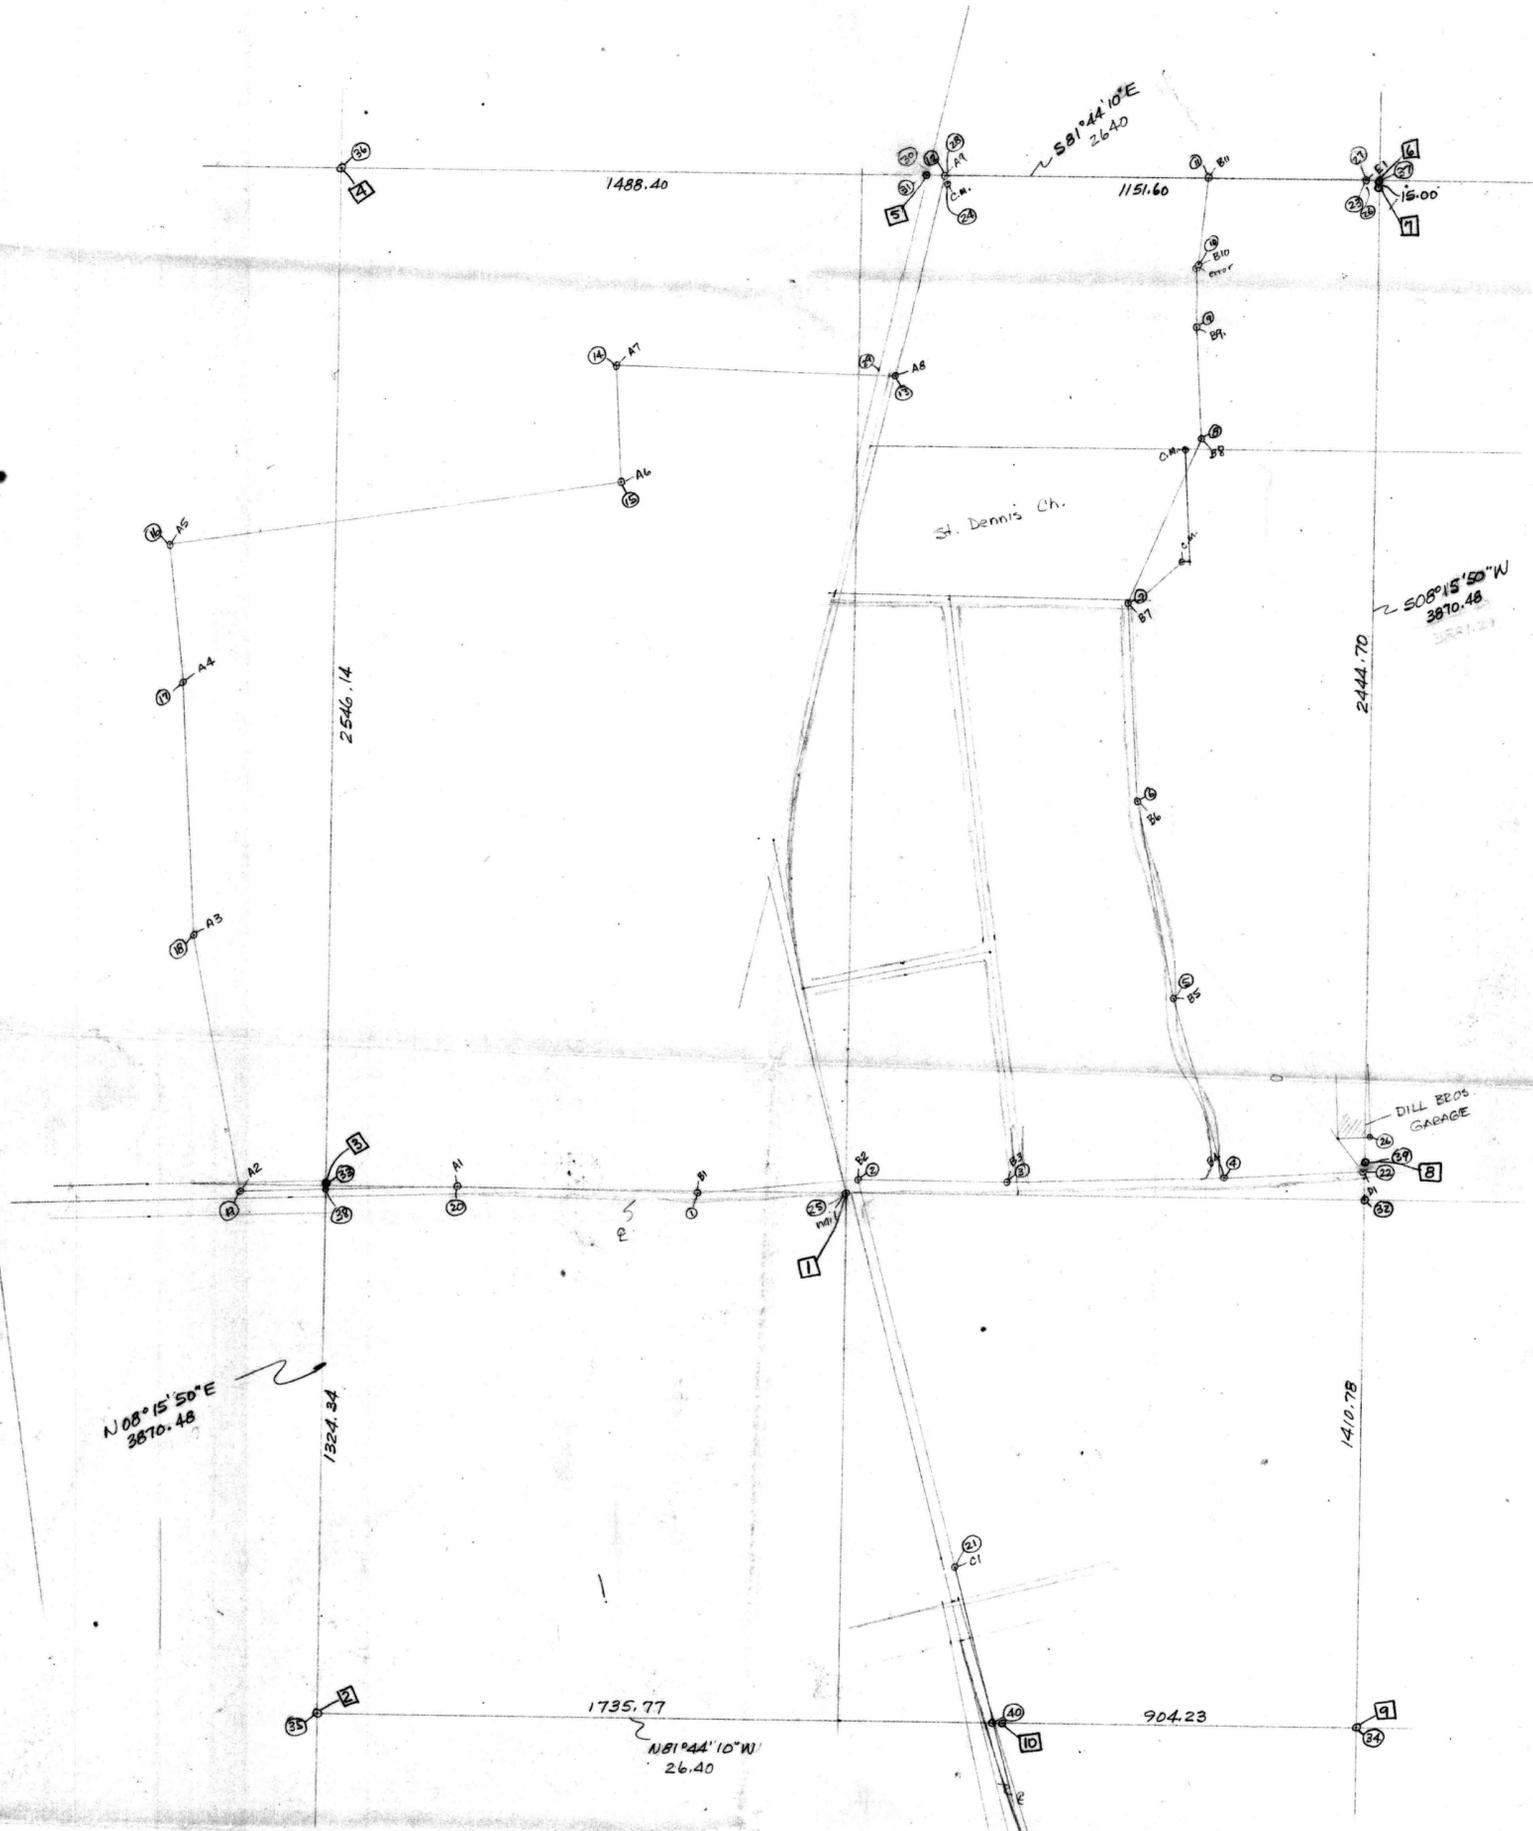


TOWN OF GALENA  
1" = 300'  
July 1969

1310.65  
13.69  
1324.34

934.00  
27.77  
904.23

1387.56  
23.22  
1410.78

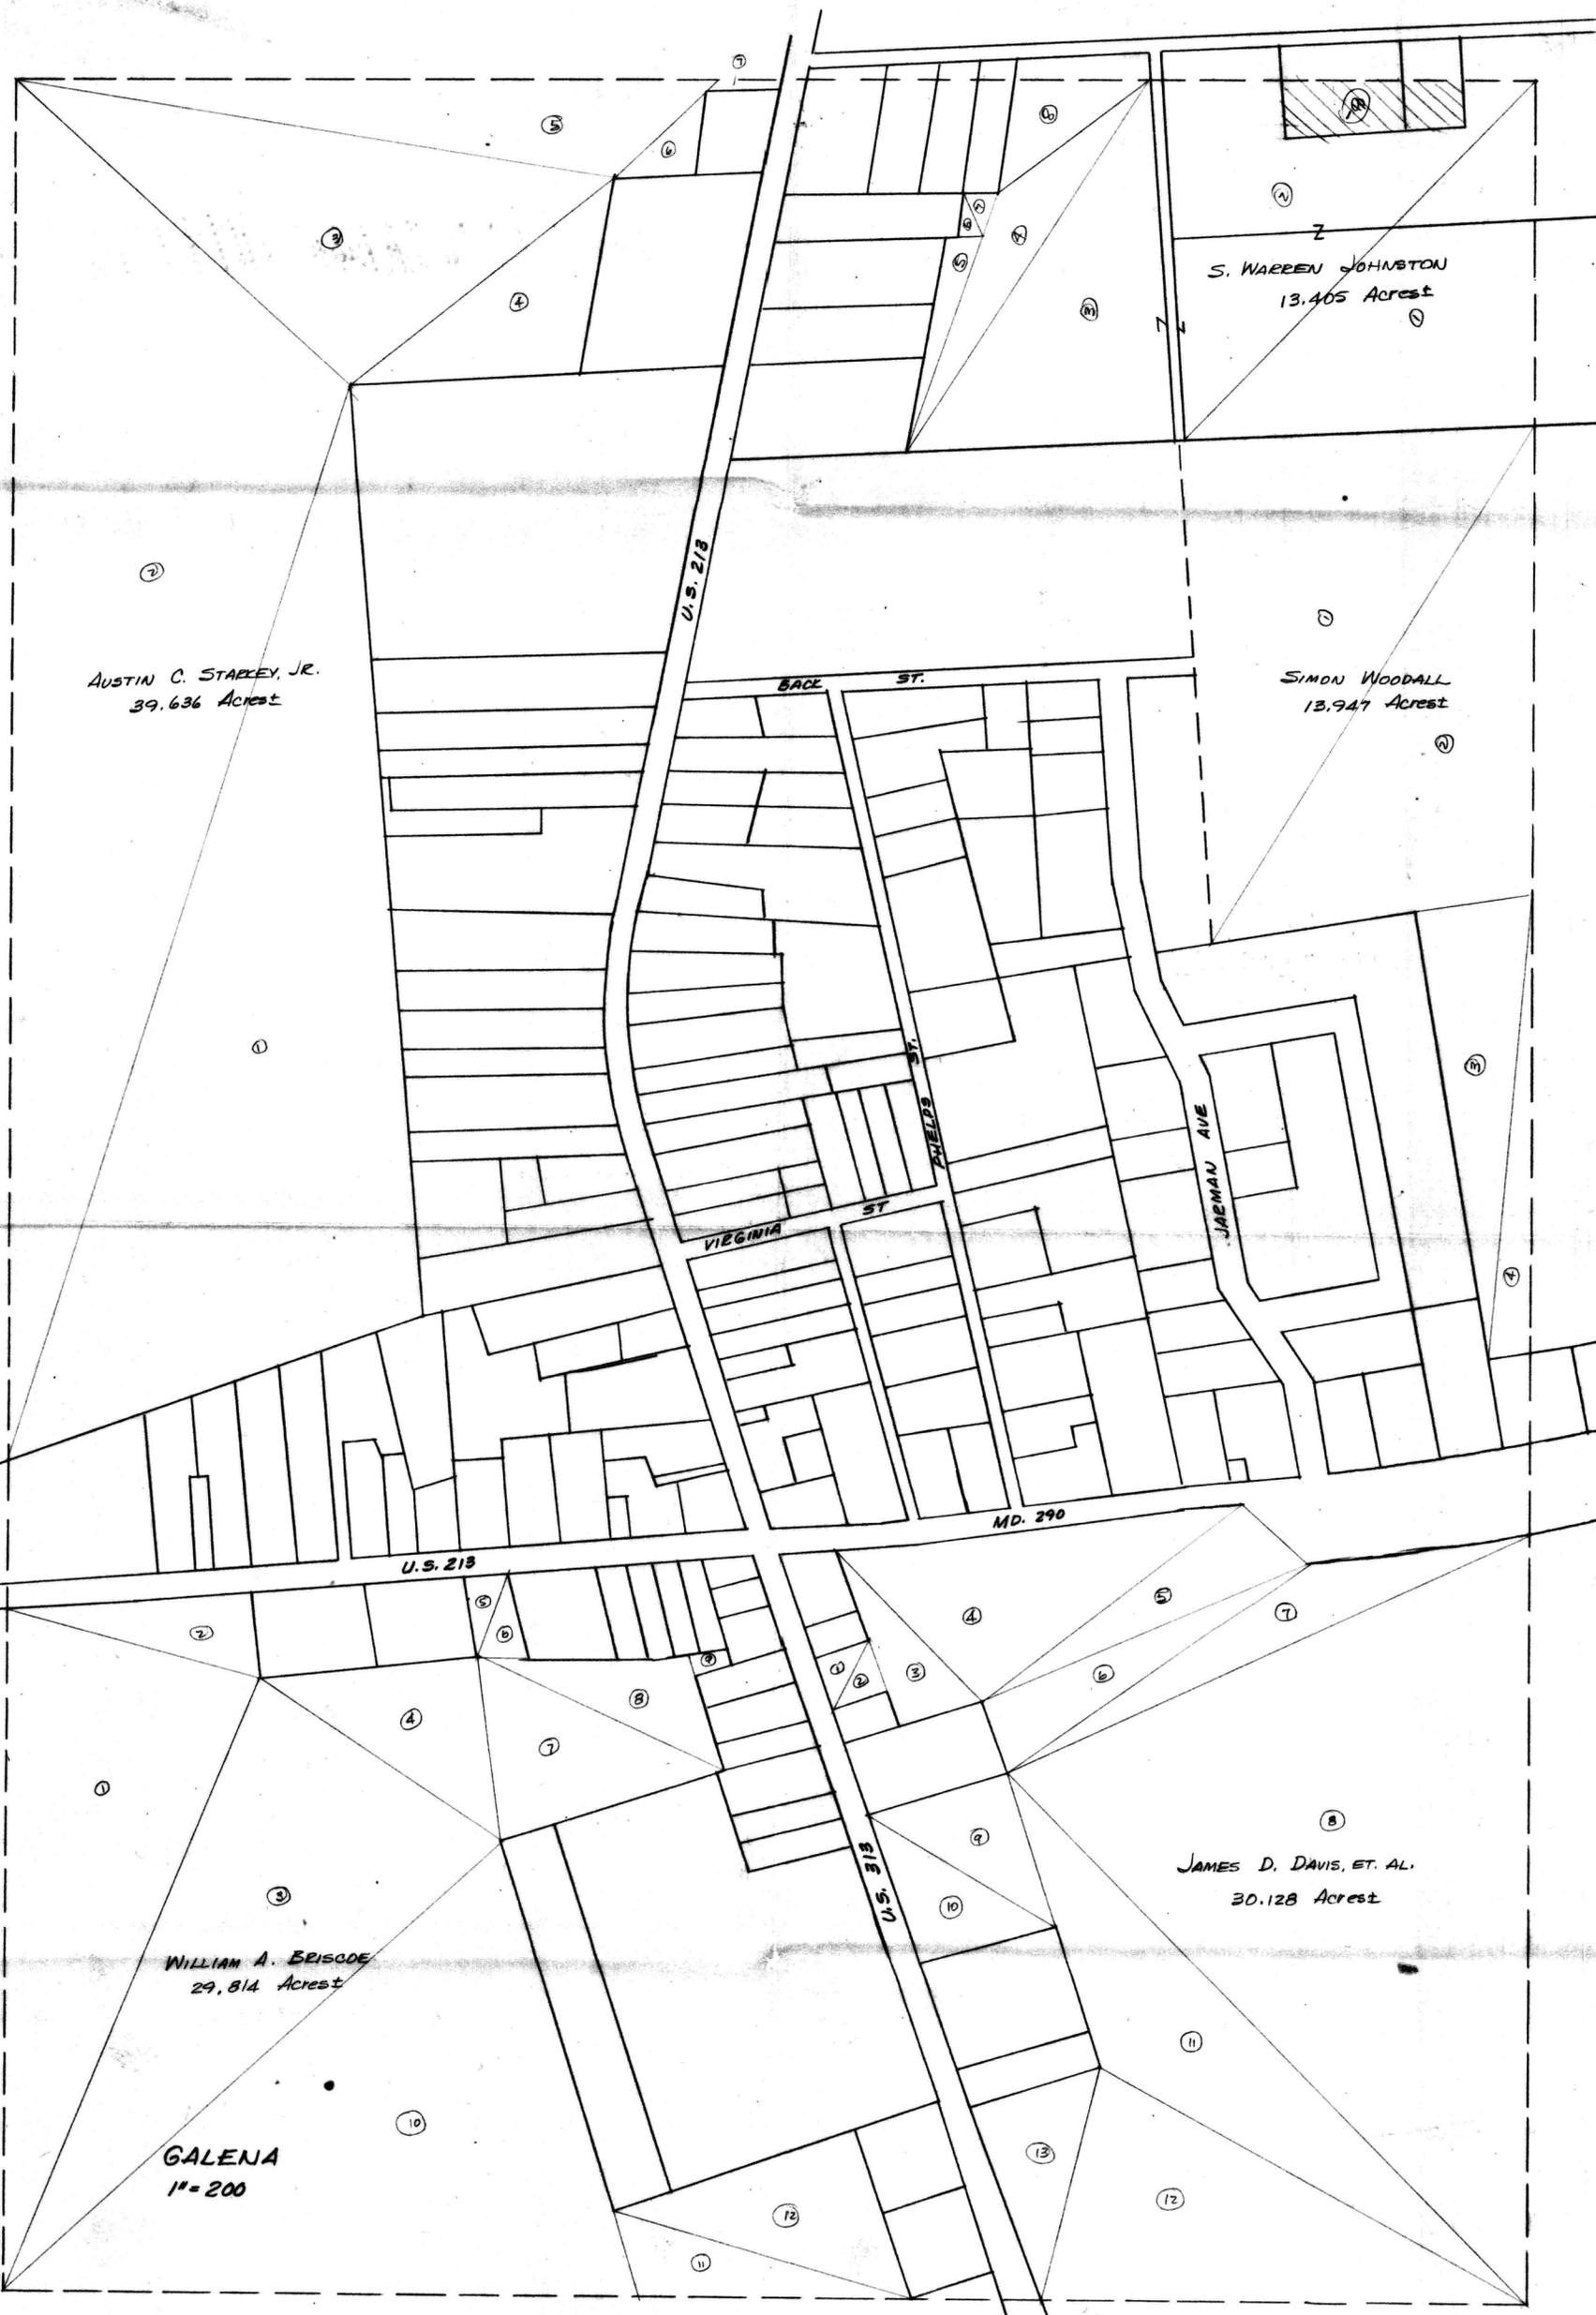

AUSTIN C. STARKEY, JR.  
39.636 Acres

S. WARREN JOHNSTON  
13.405 Acres

SIMON WOODALL  
13.947 Acres

WILLIAM A. ERISODE  
29.814 Acres

JAMES D. DAVIS, ET. AL.  
30.128 Acres

GALENA  
1" = 200

U.S. 213

BACK ST.

VIRGINIA ST.

FIELDS ST.

JARMAN AVE.


MD. 290

U.S. 213

U.S. 313



Scale 1" = 300'

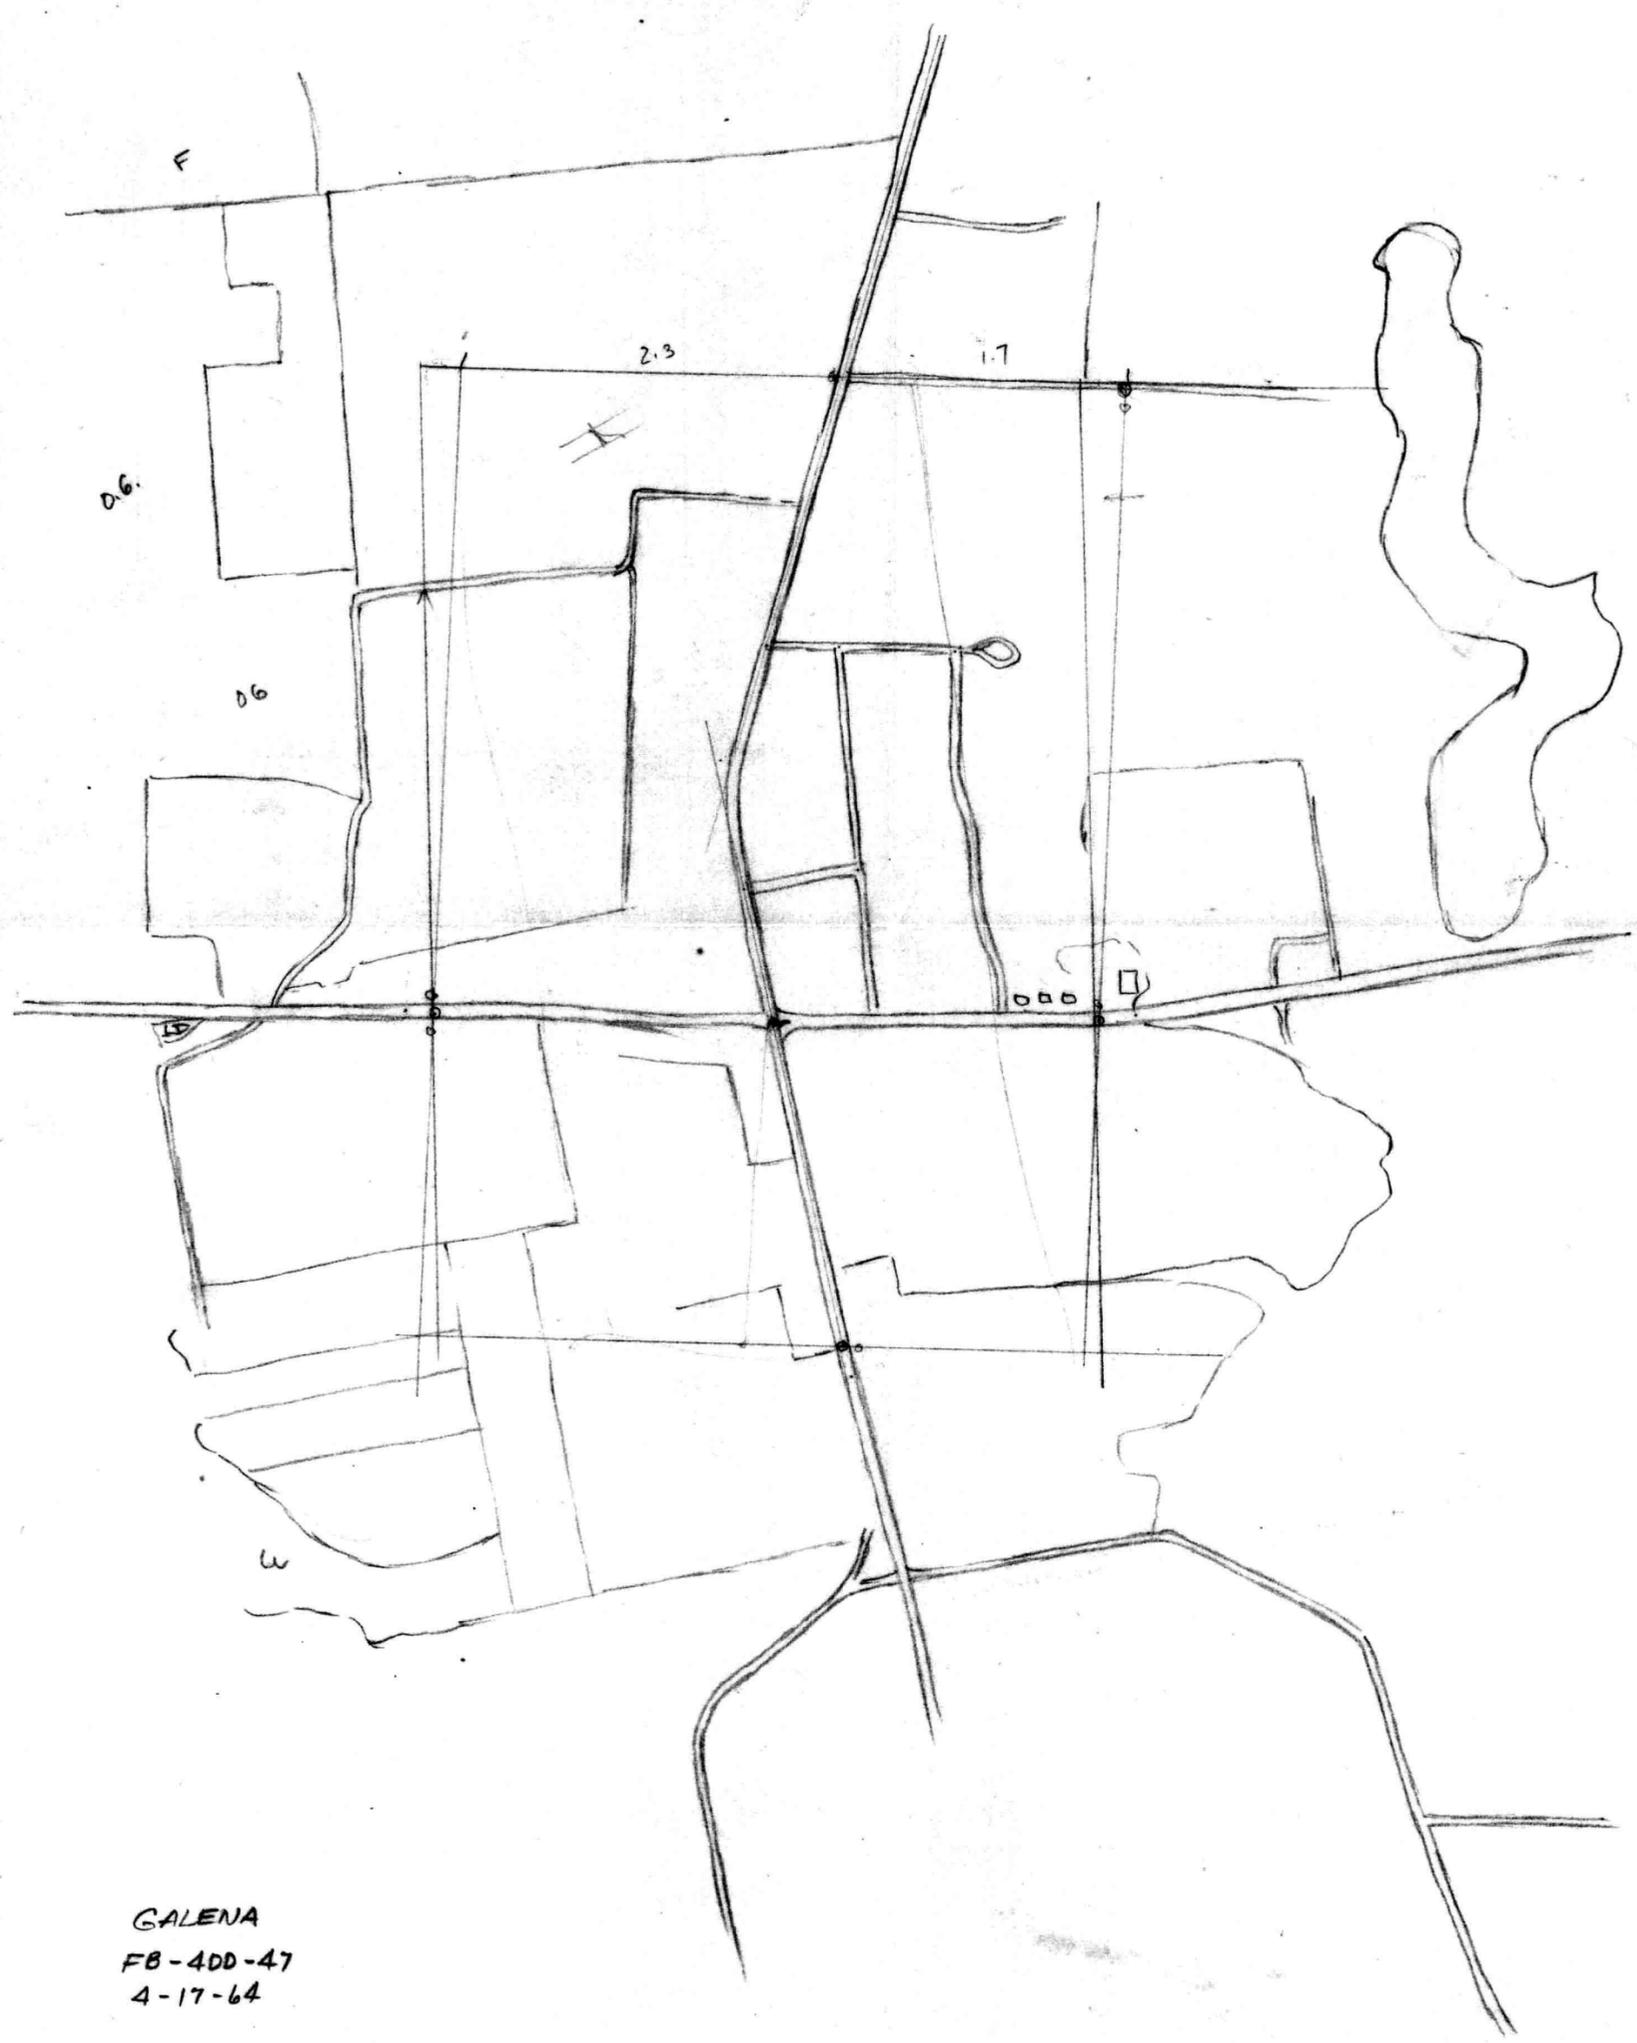

GALENA  
 FB-400-47  
 4-17-64

440  
 3  
 1320

1280  
 3  
 3840

