

DESCRIPTION OF THE RAYMOND L. FREEMAN LANDS, LYNCH,
KENT COUNTY, MD.

Beginning for the same at a point on the southwest side of Md. Rte. 561 (40' wide), said point being the southeast corner of the herein described lands and the northeast corner of the lands of Delmarva Power & Light Co.; and running, thence, by and with said power company lands S 74 25 30 W - 0.50' to a concrete monument and S 74 25 30 W - 177.50' to an iron pipe and the lands of R. Wroth Stavely; thence, by and with said Stavely lands N 16 01 W - 103.20' to an iron pipe and the lands of Hattie H. Savage; thence, by and with said Savage lands N 74 25 30 E - 178.00' to the southwest side of Md. Rte. 561; thence, by and with said road S 16 01 E - 103.20' to the place of beginning. Containing in all 0.422 acres of land, more or less.

June 14, 1973.

William R. Nuttle.

DCB 4/159

Begin stone on W side pub rd. on N side RR
with rd. N $11\frac{1}{2}^{\circ}$ W - $2\frac{1}{2}$

S 79° W - $10\frac{1}{2}$

LOTA

S $11\frac{1}{2}^{\circ}$ E - $7\frac{1}{2}$ to RR

N $54\frac{1}{2}^{\circ}$ E - 12 to begin

WHG 20/94

Frank Hepton to Andrew Kern 1951

Begin stone

N $11\frac{1}{2}^{\circ}$ W - 18

S 29° W - $10\frac{1}{2}$

S $11\frac{1}{2}^{\circ}$ E - 23 to N side RR

N 54° E - 12 to begin

S $\frac{1}{2}$ E - Lots 1 & 2 on Smith plat

whole tract

59.81

111.38

171.19

82

89.19

WHG 46/29 - Begin pt on W side rd.

N $11\frac{1}{2}^{\circ}$ W - 82


SW dir 178 to Stavelly

SE dir. 82^{\pm} to Crowding

NE " 178 to begin

Jay Map 20

B. Wroth
Stavely

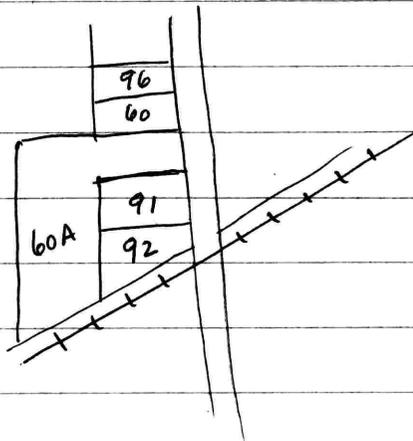

60A - Delmarva Power & Light Co.	EHP 20/422	1.98 Ac.
60 - Raymond Lacy Freeman	EHP 51/53	
91 - Wm. J. Carrigan	EHP 12/6	0.50
92 James J. Bailey	EHP 28/446	0.29
96 Hattie H. Savage	EHP 18/415	

77 30
11 30
89 00



EHP 51/53 - Freeman

Begin stone on N side RR. W side rd.

N 11 1/2° W - 18 to stone

S 29° W - 10 1/2 " "

S 11 1/2° E - 23 " RR

with RR N 54° E - 12 to begin

S & E DCB 4/159 - 1 road 7 p.

JTD 13/37 - 43' on rd. ^{6 3/4"} width in back 48' 10" } 4 and part of 3 plat JTD 13/40

S & E WHG 20/94

WHG 46/29

EHP 18/415 -

Begin Stone west side rd.

with rd. N 11 1/2° W - 63


S 79° W - 173

S 11 1/2° E - 63

N 79° E - 173

299
225
74

330
49.5
379.50
308.78
70.72
226.78
82
308.78

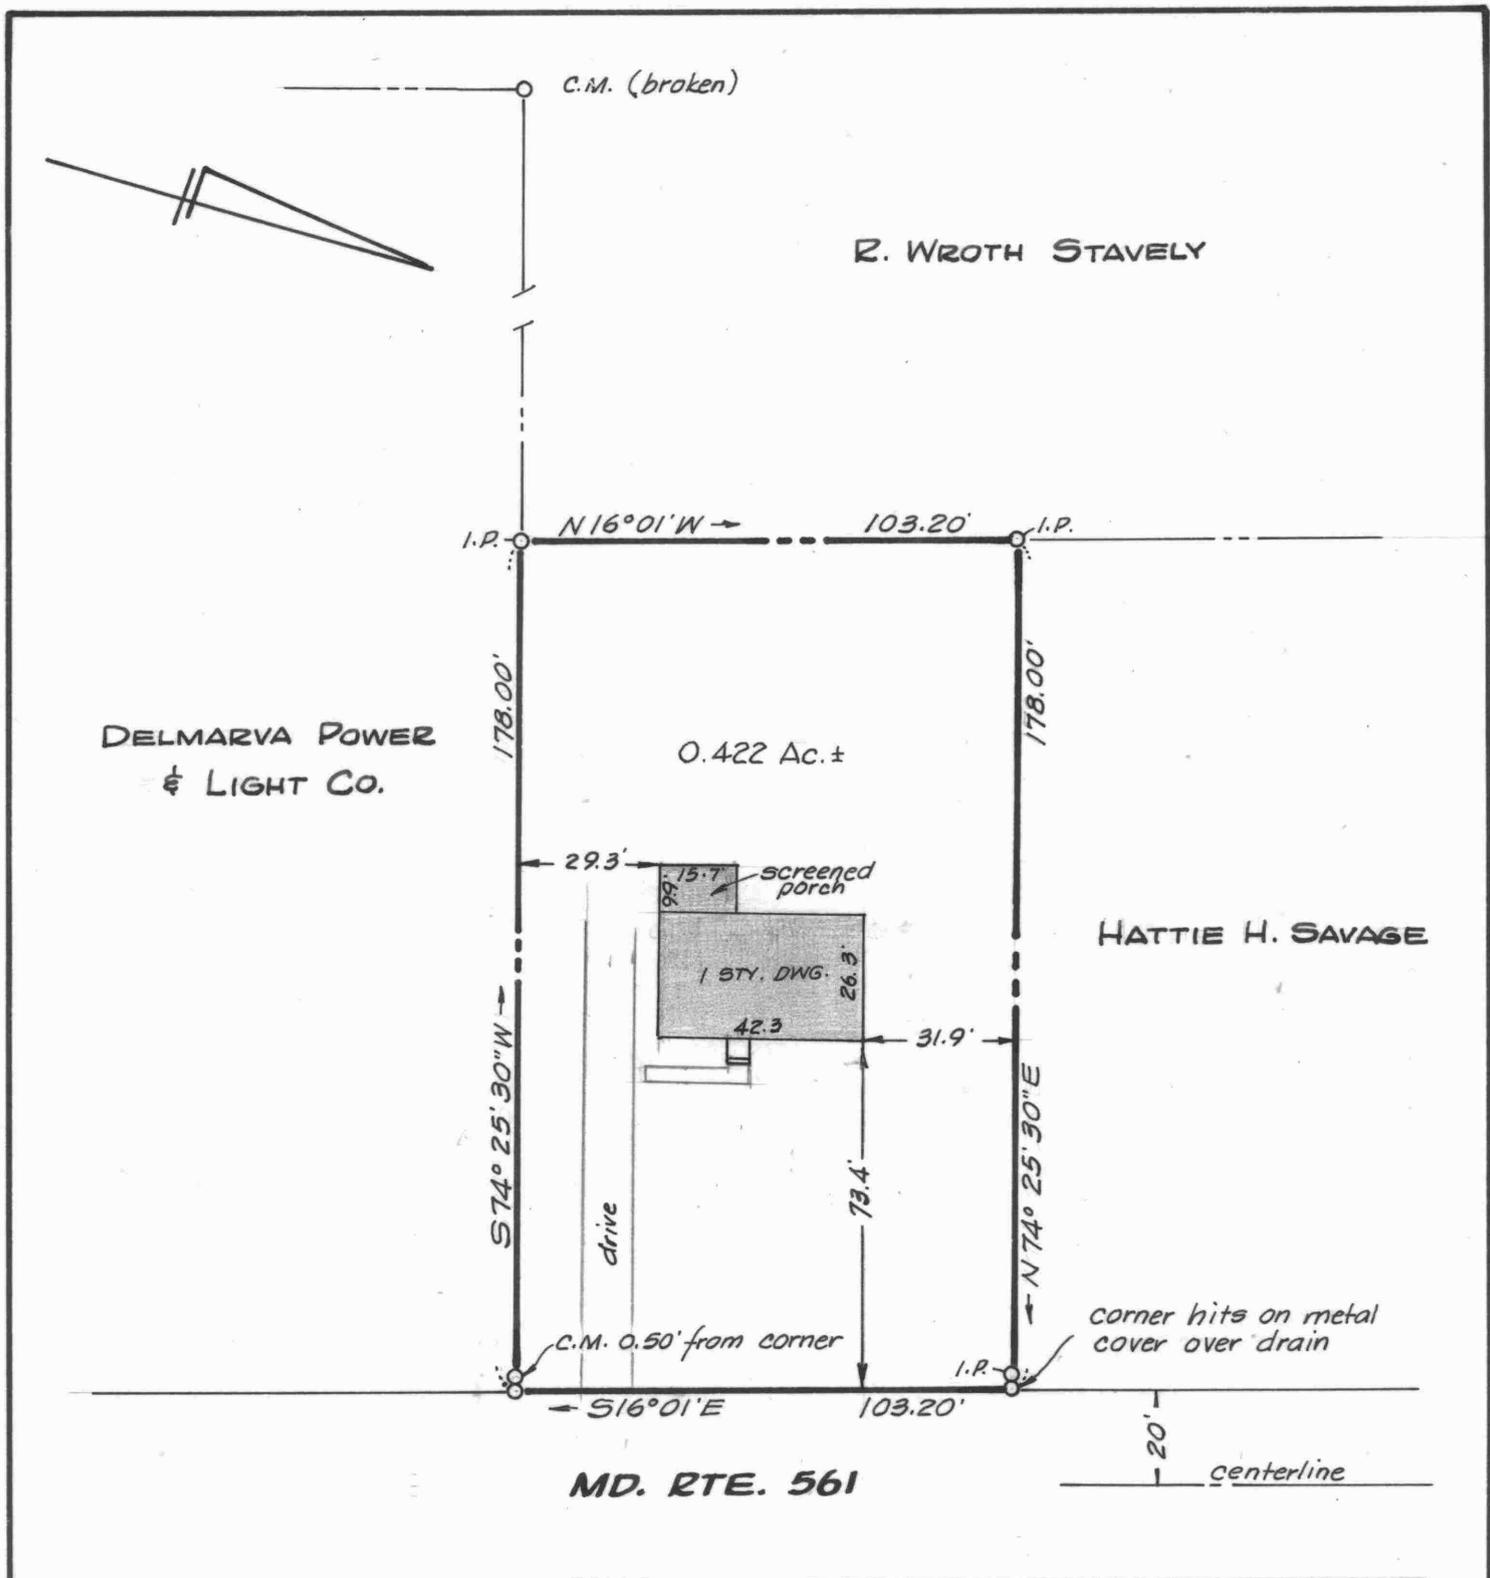

Note: The position of the north side of this lot is based upon the assumption that it is contiguous with the Savage lot.

This is to certify that the improvements indicated hereon are located as shown.

William R. Nuttle
 Nov. 29, 1988



**PLAT OF A SURVEY OF THE
 RAYMOND L. FREEMAN LANDS**

LYNCH, KENT COUNTY, MD.

Scale 1"=40' June 1973.

William R. Nuttle, Reg. Surveyor
 Chestertown, Md.

I.P. = iron pipe
 C.M. = concrete monument

for William Freeman