

DESCRIPTION OF PART OF THE CHARLES R. GILL LANDS,
THIRD DISTRICT, KENT COUNTY, MD.

Beginning for the same at an iron pipe on the southwest side of Porters Grove - Hanesville Road (50' wide), said point being the southeast corner of the herein described lands and on the north side of Lot 3 of the "Burris Farm Subdivision", recorded in Plat Book EHP 3, folio 26; and running, thence, by and with said Lot 3 S 85 14 46 W - 474.02' to an iron pipe and Lot 2 of said subdivision; thence, by and with Lot 2 N 04 45 14 W - 201.12' to an iron pipe and a new division line between the herein described lands and other lands of Gill; thence, by and with said new division line N 85 14 46 E - 417.19' to an iron pipe on the southwest side of Porters Grove - Hanesville Road; thence, by and with the southwest side of said road S 20 32 E - 209.00' to the place of beginning. Containing in all 2.057 acres of land, more or less.

April 20, 1992.


William R. Nuttle.

MAP 27

Donald A. Burris
313.23 Ac.

to Charles Raymond Gill
MLM 18/92


PORTERS CR.
MELITOTA RD.

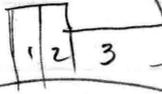

FLATLAND RD.

EHP 3/26

Burris Farm
Minor Subdivision

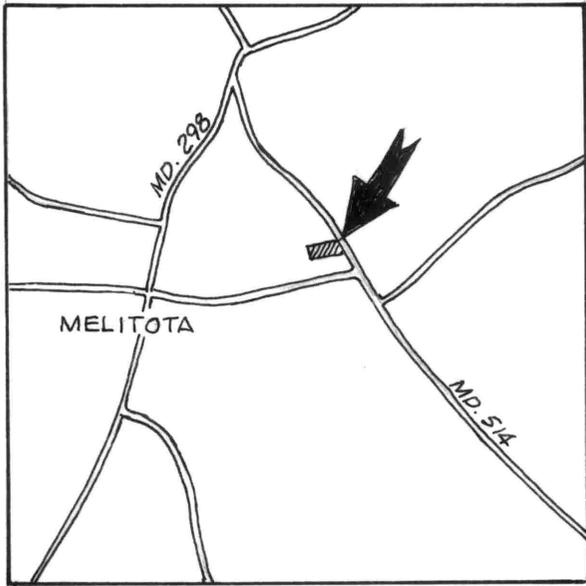


APPROVED BY:

Kent County Planning Commission

Kent County Health Officer

Note: FIRM Map 240045 0130B shows this lot in Zone C, out of the flood area.

REMAINING LANDS OF GILL - 310Ac.±

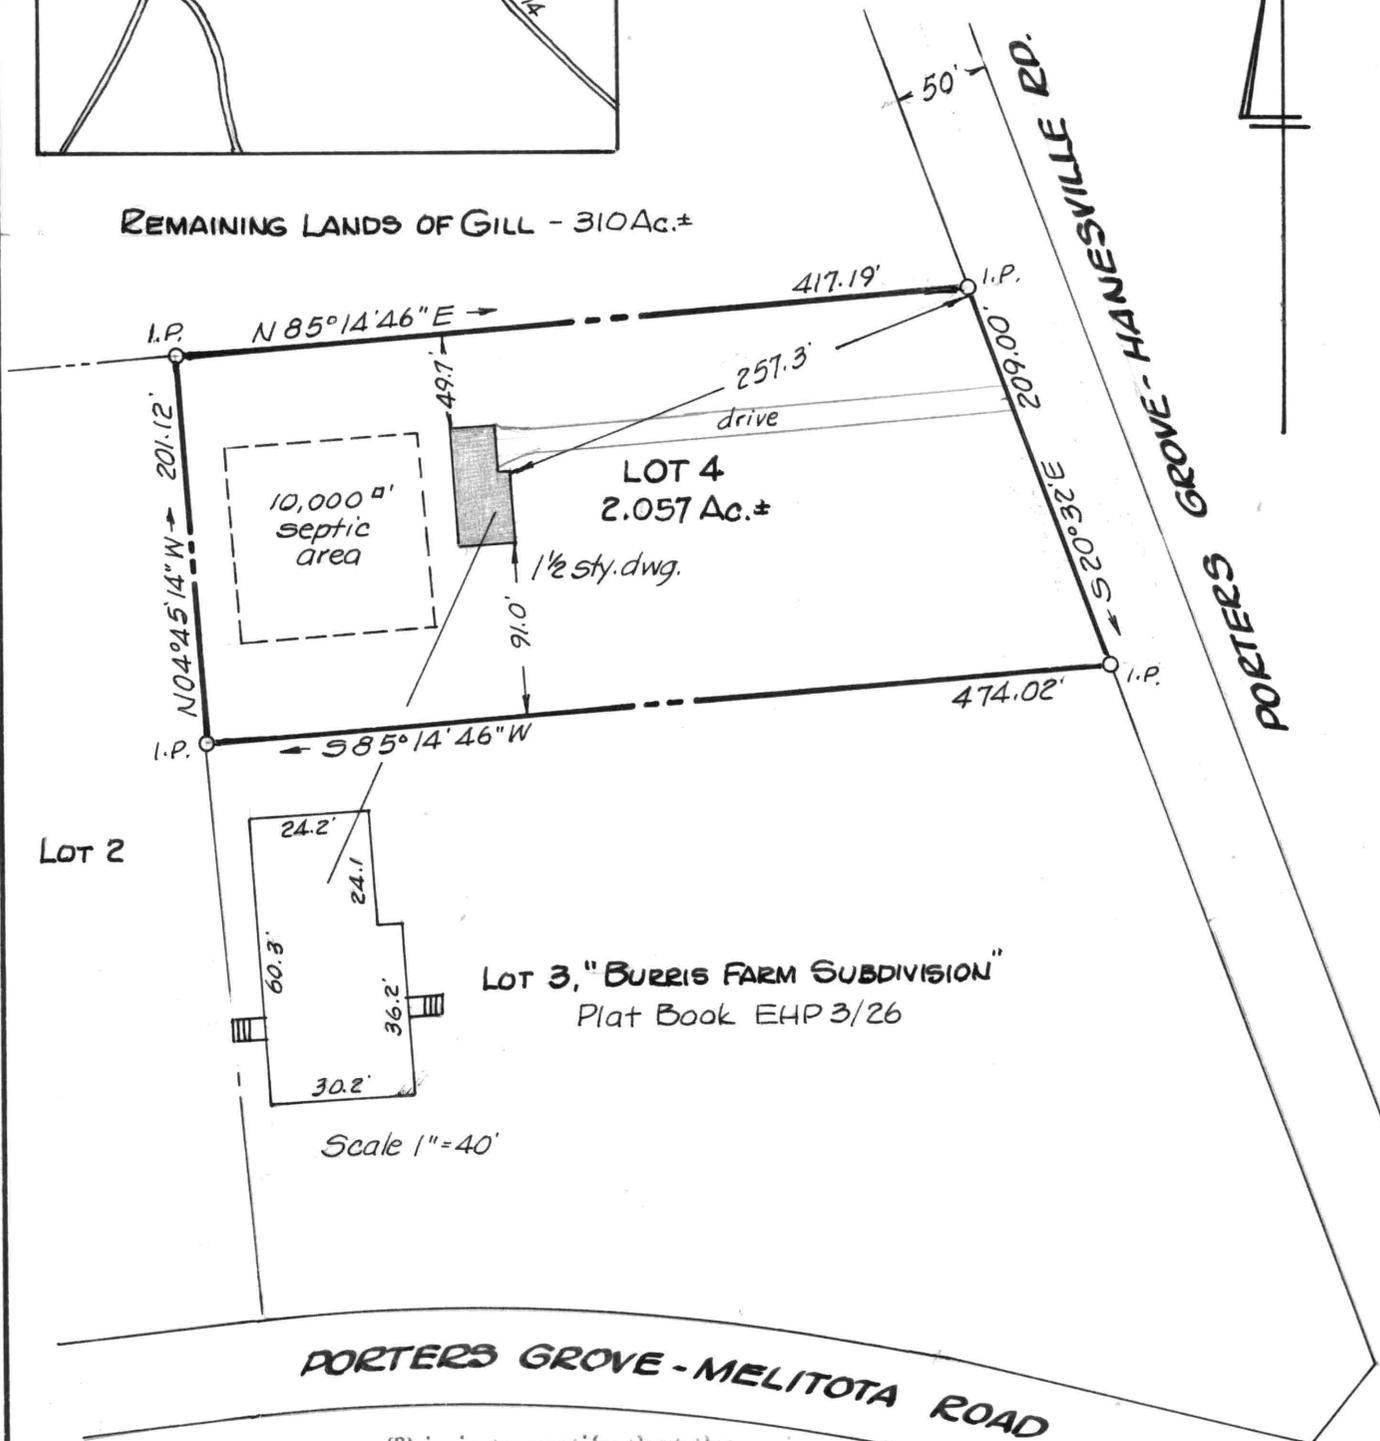

This is to certify that the improvements indicated hereon are located as shown.

William R. Nuttle
June 24, 1992.



MAJOR SUBDIVISION PLAT
CHARLES R. GILL LANDS
3RD DISTRICT, KENT COUNTY, MD.

Scale 1"=100' Mar. 1992.
William R. Nuttle, Reg. Surveyor
Chestertown, Md.

MAYER

Zone A10

El. 8