

DESCRIPTION OF TWO PARCELS OF THE WILLIS HARRIS LANDS,
FIFTH DISTRICT, KENT COUNTY, MD.

PARCEL 1

Beginning for the same at an iron pipe on the northeast side of Lovers Lane (40' wide), said point being the westernmost corner of the herein described lands and the southernmost corner of the lands of Charles A. Williams, formerly a part of the Harris lands; and running, thence, by and with said Williams lands N 42 40 50 E - 269.44' to an iron pipe and the lands of E. Randolph Burgess; thence, by and with said Burgess lands S 85 39 20 E - 68.75' to a stone and the lands of Wilbert Sisco; thence, by and with said Sisco lands S 36 38 E - 170.64' to an iron pipe and a new division line between the herein described lands and other lands of Harris; thence, by and with said new division line S 19 59 40 W - 300.88' to an iron pipe and the northeast side of Lovers Lane; thence, by and with said road N 47 48 W - 337.65' to the place of beginning. Containing in all 1.867 acres of land, more or less.

PARCEL 2

Beginning for the same at an iron pipe on the northeast side of Lovers Lane (40' wide), said point being the southernmost corner of Parcel 1 of this description and the westernmost corner of the herein described lands; and running, thence, by and with said Parcel 1 N 19 59 40 E - 300.88' to an iron pipe and the lands of Wilbert Sisco; thence, by and with said Sisco lands S 36 38 E - 148.19' to a stone and S 25 22 20 W - 240.52' to an iron pipe and the northeast side of Lovers Lane; thence, by and with said road along a curve the chord of which is N 58 46 20 W - 103.19' to the place of beginning. Containing in all 0.711 acres of land, more or less.

Being the remaining lands of those described in a deed from James J. White, III, Trustee to Willis Harris, et. ux., dated June 29, 1970, and recorded in the Land Records of Kent County, Liber EHP 35, folio 624.

William R. Nuttle
Registered Surveyor.

Burgess ... with Ashley $N 87\frac{3}{4}^{\circ}E - 21.40$ to stone in a corner
of a lot which belonged to Mary
Ashley
with said lot $S 88\frac{1}{2}^{\circ}E - 30.96$ to stone at cor.
of Hodges land
 $N 10^{\circ}E - 3.52$ 58.08
 $N 85^{\circ}E - 42$ to ⁶⁹³ begin

EHP 19/414


JTD 29/475

SB 8/97 - John Thompson to M.R.M. Newcomb
Begin at stone in cor. on line with Vanlier farm
 $N 46^{\circ}W - 44\frac{1}{2} p.$ 734.25
? E - $27\frac{3}{4}$ 457.87
 $S 47^{\circ}E - 18$ 297
 $S N 21\frac{1}{2}^{\circ}W - 19$ ^{313.50} to begin
3 acres 1 rood

165
352
330
325
89
4
58080

Harris

Map 46

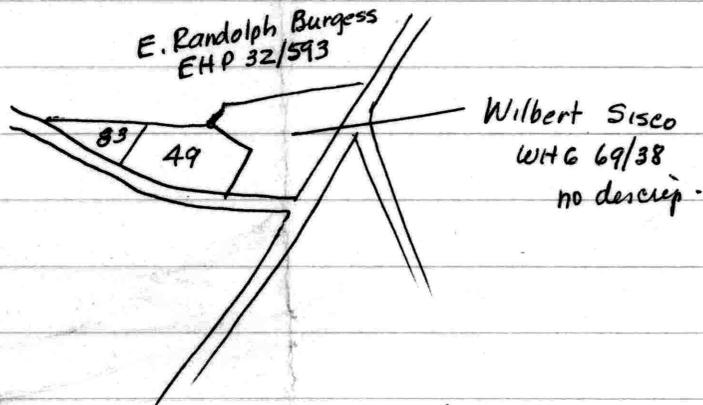


49 Willis Harris EHP 35/624

83 Chas. A. Williams EHP 35/626 - McCrone survey

EHP 35/624 - James J. White III Trustee to Willis Harris et al. June 29, 1970

Lot on W side pub rd. from Edesville to Swan Creek Rd. adjoining Samuel Burgess and others - 3 acres, road. Being EHP 34/17

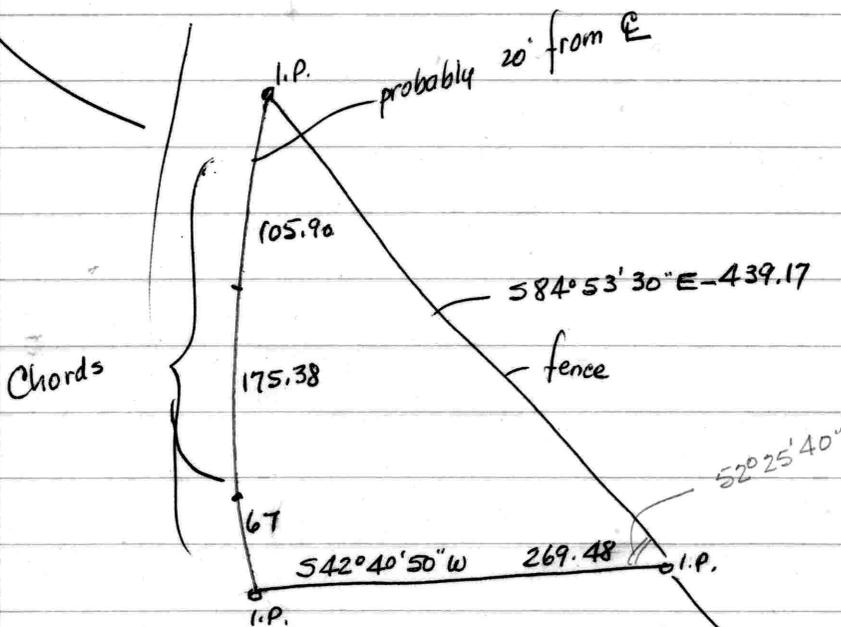


$$\begin{array}{r} 439.17 \\ 68 \\ \hline 507.17 \end{array}$$

$$\begin{array}{r} 170.64 \\ 148.19 \\ \hline 318.83 \end{array}$$

$$\begin{array}{r} 42\ 40\ 50 \\ 84\ 53\ 30 \\ \hline 127\ 34\ 20 \end{array}$$

$$\begin{array}{r} 179\ 59\ 60 \\ 127\ 34\ 20 \\ \hline 52\ 25\ 40 \end{array}$$

$$\begin{array}{r} 507.17 \\ 175 \\ \hline 332.17 \\ 374.40 \\ \hline 787 \end{array}$$

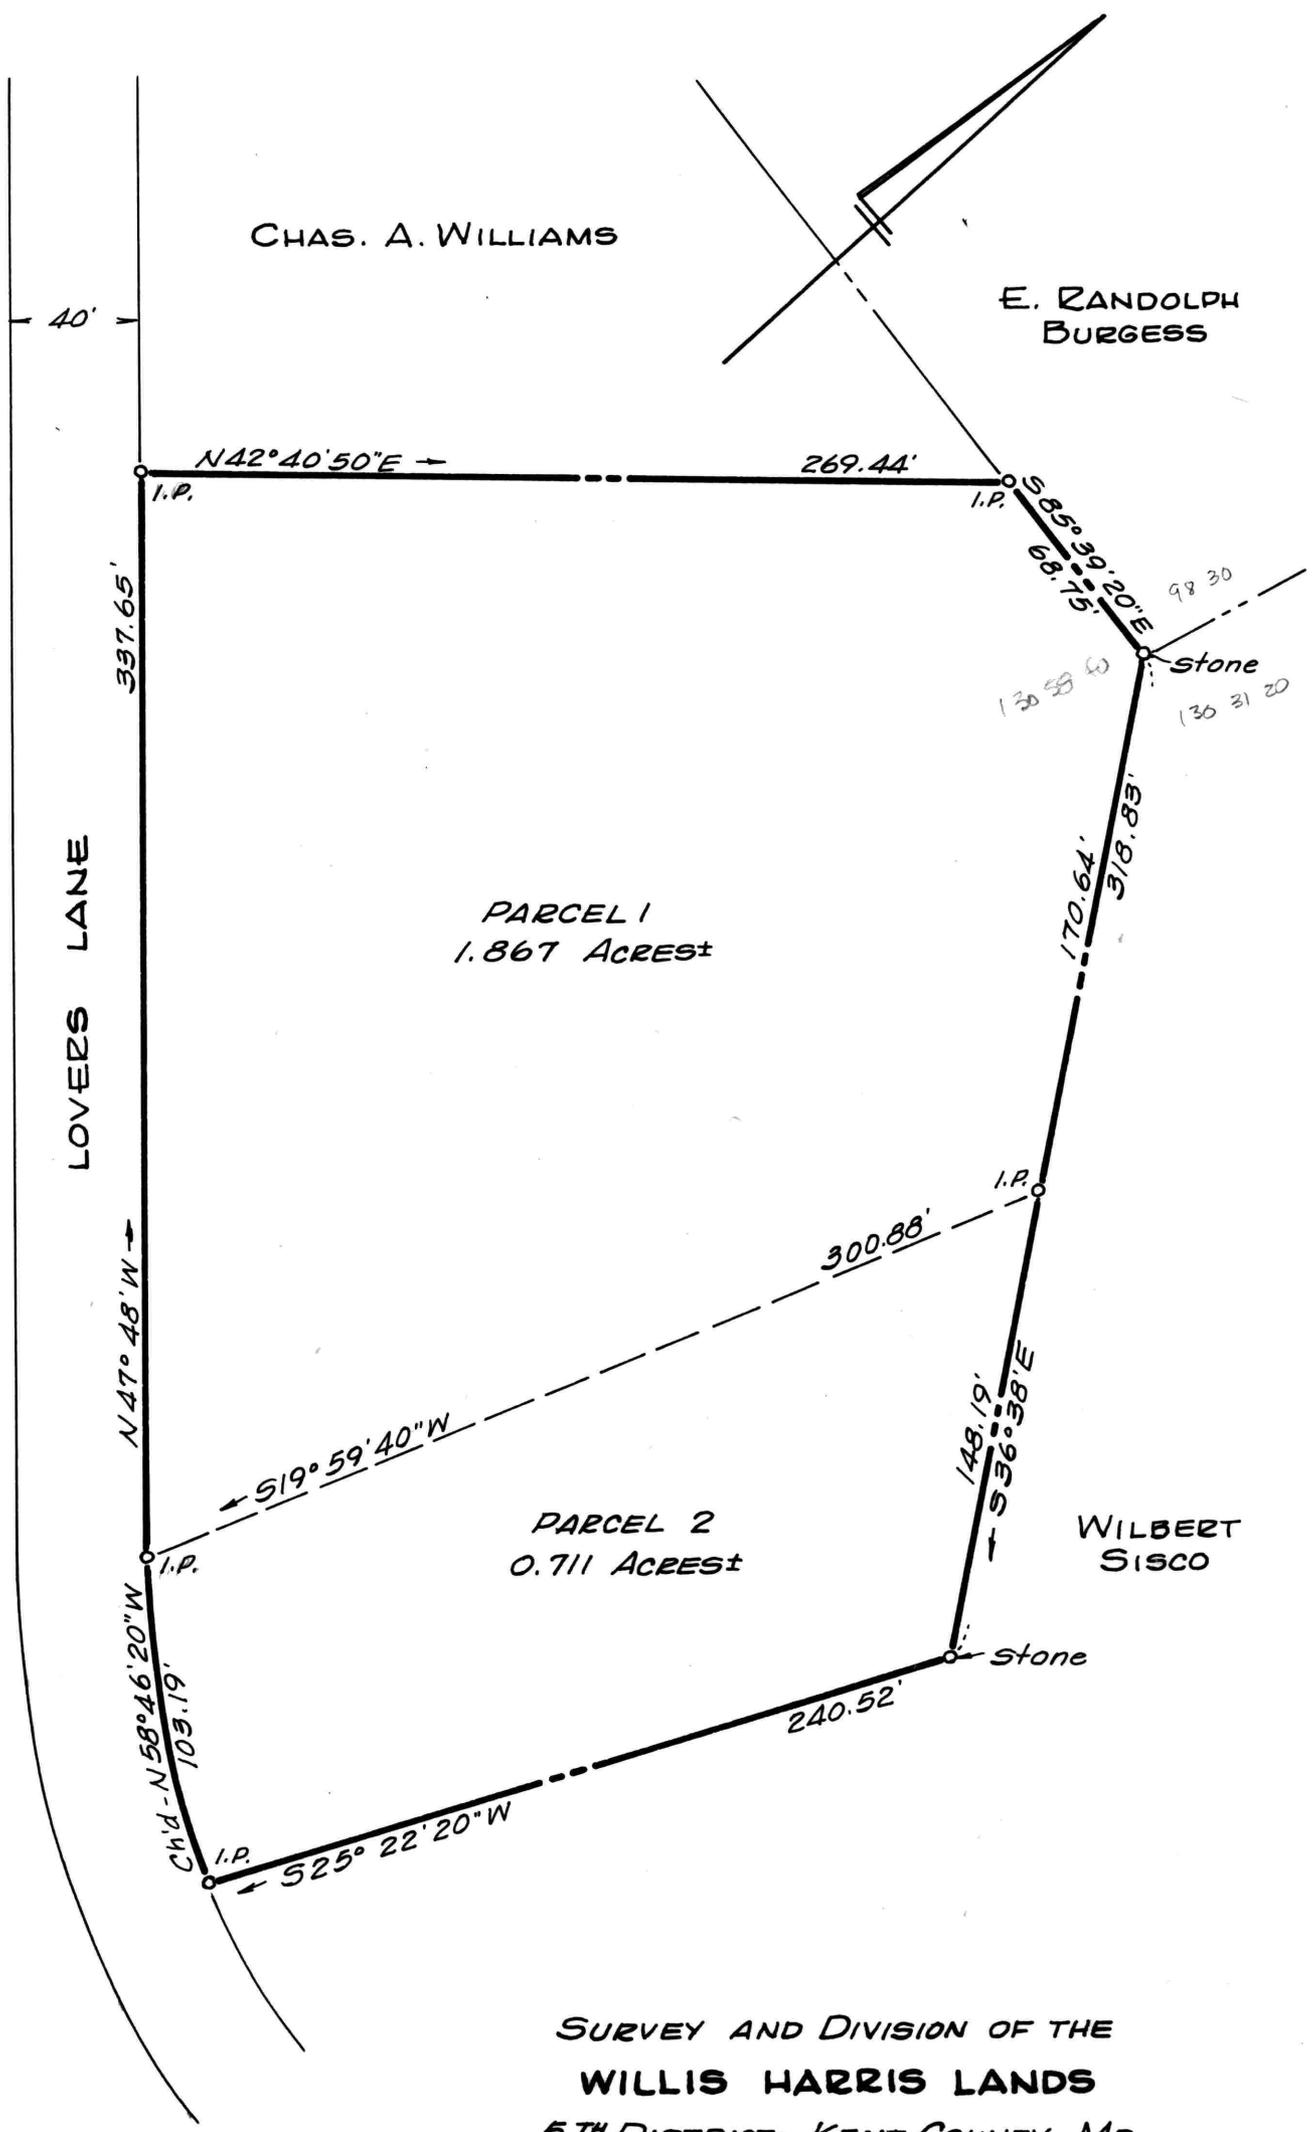

CHAS. A. WILLIAMS

E. RANDOLPH BURGESS

LOVERS LANE

PARCEL 1
1.867 ACRES±

PARCEL 2
0.711 ACRES±

WILBERT SISCO

SURVEY AND DIVISION OF THE
WILLIS HARRIS LANDS
5TH DISTRICT, KENT COUNTY, MD.
Scale 1"=60' Jan. 1971.
William R. Nuttle, Reg. Surveyor
Chestertown, Md.

I.P. = iron pipe