

DESCRIPTION OF THE NEW TOWN BOUNDARIES OF THE TOWN OF SUDLERSVILLE, QUEEN ANNES COUNTY, MD.

Beginning for the same at a concrete monument on the west side of Md. Rte. 313 at the southeast corner of the lands of James B. Clements; and running, thence, by and with the division line between said Clements lands and the lands of Marion Brower the five following courses and distances: (1) S 83 41 20 W - 427.97' to a concrete monument; (2) N 08 41 20 W - 207.00' to a concrete monument, (3) N 81 00 30 E - 252.00' to a concrete monument, (4) S 08 43 10 E - 37.50' to a concrete monument, and (5) N 80 26 30 E - 55.78' to the original town boundaries of the Town of Sudlersville; thence, by and with said original town line, running west of and parallel to Md. Rte. 313, N 07 10 10 W - 746.82' to intersect the south side of a 20' access road running from Md. Rte. 313 to the Sudlersville sewage lagoon site; thence, by and with the south side of said road the eleven following courses and distances: (1) N 71 54 57 W - 10.48', (2) along an arc the chord of which is N 75 06 02 W - 28.89', (3) N 78 17 07 W - 244.50', (4) along an arc the chord of which is N 86 02 35 W - 48.59', (5) S 86 11 57 W - 167.05', (6) along an arc the chord of which is N 88 42 59 W - 35.45', (7) N 83 37 55 W - 584.83', (8) along an arc the chord of which is N 51 00 44 W - 64.69', (9) N 18 23 34 W - 203.99', (10) along an arc the chord of which is N 61 54 W - 61.95', and (11) S 74 36 35 W - 1145.31' to the Sudlersville lagoon lands; thence, by and with said lands S 07 00 55 E - 1059.97' to an iron pipe, S 82 59 05 W - 415.00' to an iron pipe, and N 02 09 05 W - 1019.09' to an iron pipe; thence, still by and with said lagoon lands and with the north side of the 20' access road N 74 36 35 E - 1561.84'; thence, still by and with the north side of said road the five following courses and distances: (1) along an arc the chord of which is S 61 54 E - 89.48', (2) S 18 23 24 E - 203.99', (3) along an arc the chord of which is S 51 00 44 E - 43.12', (4) S 83 37 55 E - 584.83', and (5) along an arc the chord of which is S 87 28 34 E - 24.07' to intersect the extension of the west side of the Board of Education lands; thence, by and with the division line between said Board of Education lands and the lands of Marion Brower N 07 06 10 W - 280.62' and N 06 28 10 W - 300.00' to a concrete monument and the lands of Norwood A. Coleman; thence, by and with the division line between the Board of Education lands and the lands of Coleman N 74 34 50 E - 130.15', N 09 48 10 W - 268.98', and N 73 54 50 E - 182.28' to the original town lines of Sudlersville; thence, by and with said original lines N 07 24 10 W - 828.13' and S 74 05 50 W - 422.00' to an iron pipe at the southwest corner of the lands of J. W. Stafford, and N 06 45 10 W - 46.68'; thence, crossing said Coleman lands and by and with the rear or south sides of several lots fronting on Md. Rte. 300 S 86 52 20 W - 1440.56' to the southwest corner of the lands of W. Preston Lee, Jr.; thence, by and with the west

side of said Lee lands and with the extension of the same N 08 27 40 W - 179.94' to the centerline of Md. Rte. 300; thence, by and with the centerline of said road and the extension of said centerline N 86 58 E - 1501.97' to a point in said road; thence, crossing the lands of Herbert Willis N 01 39 10 W - 220.55' to a concrete monument at the southwest corner of the Board of Education lands (old high school property); thence, by and with the division line between the Board of Education lands and the lands of Willis N 01 39 10 W - 359.88', N 04 44 W - 666.29', and N 81 27 10 E - 286.43' to a concrete monument at the southwest corner of the lands of Gerald J. Keister; thence, by and with the division line between the lands of Willis and the lands of Keister N 11 40 50 W - 344.81' to a concrete monument; thence, through the lands of Willis N 11 40 50 W - 405.61' to a point in a ditch; thence, by and with the center of said ditch N 67 32 30 E - 290.17' to the centerline of Md. Rte. 313; thence, by and with the centerline of said road N 11 46 20 W - 228.87'; thence, crossing the lands of John E. George, Jr. and the former Pennsylvania Railroad tracks S 73 47 E - 2758.38' to an iron pipe marking the corner for the lands of George, Oscar Schmidt, and the Sudlersville Cemetery; thence, by and with the division line between the lands of Schmidt and the Sudlersville Cemetery N 88 11 20 E - 703.06' to a concrete monument and N 88 11 20 E - 27.89' to the centerline of Sudlersville Cemetery Road; thence, by and with the centerline of said road S 02 33 40 E - 947.18' to intersect the centerline of Md. Rte. 300; thence, by and with the centerline of Md. Rte. 300 along a curve the chord of which is N 81 19 E - 223.92' and N 77 05 10 E - 1128.16'; thence, crossing the lands of John E. George S 07 49 10 E - 713.06' and S 77 05 10 W - 1447.74' to a point in the lands of Herman M. Starkey; thence, crossing said Starkey lands S 89 33 20 W - 1920.88', S 03 48 W - 504.30', and N 86 12 W - 322.00' to the easterly right-of-way of the former Pennsylvania Railroad lands (33' from the centerline of the tracks); thence, by and with the easterly side of said railroad lands S 03 48 W - 1090.55', along an arc the chord of which is S 08 47 25 W - 1047.42', and S 13 46 50 W - 127.04'; thence, crossing said railroad lands and Md. Rte. 313 N 76 13 10 W - 142.99' to the place of beginning. Containing in all 264.393 acres of land, more or less

March 27, 1978.

William R. Nuttle.

DESCRIPTION OF A TRACT OF LAND TO BE ANNEXED INTO THE TOWN OF
SUDLERSVILLE, MD. (TRACT 6)

Beginning for the same at a point in the centerline of Md. Rte. 313 where said centerline intersects the 18th line of the description of the original town boundaries of Sudlersville; and running, thence, by and with the centerline of said road N 11 46 20 W - 228.87'; thence, crossing the lands of John E. George, Jr. and the former Pennsylvania Railroad tracks S 73 47 E - 2758.38' to an iron pipe marking the corner of said George lands, the lands of Oscar Schmidt, and the lands of the Sudlersville Cemetery; thence, by and with the division line between said Schmidt lands and the cemetery lands N 88 11 20 E - 703.06' to a concrete monument and N 88 11 20 E - 27.89' to the centerline of Sudlersville Cemetery Road; thence, by and with the centerline of said road S 02 33 40 E - 947.18' to intersect the centerline of Md. Rte. 300; thence, by and with the centerline of Md. Rte. 300 in a westerly direction to the centerline of Chapel Branch, the 13th line of the original description; thence, by and with the 13th, 14th, 15th, 16th, 17th, and 18th lines of said description to the place of beginning. Containing in all 51.9 acres of land, more or less.

March 27, 1978.

William R. Nuttle.

DESCRIPTION OF THE NEW TOWN BOUNDARIES OF THE TOWN OF SUDLERSVILLE, QUEEN ANNES COUNTY, MD.

Beginning for the same at a concrete monument on the west side of Md. Rte. 313 at the southeast corner of the lands of James B. Clements; and running, thence, by and with the division line between said Clements lands and the lands of Marion Brower the five following courses and distances: (1) S 83 41 20 W - 427.97' to a concrete monument, (2) N 08 41 20 W - 207.00' to a concrete monument, (3) N 81 00 30 E - 252.00' to a concrete monument, (4) S 08 43 10 E - 37.50' to a concrete monument, and (5) N 80 26 30 E - 55.78' to the original town boundaries of the Town of Sudlersville; thence, by and with said original town line, running west of and parallel to Md. Rte. 313, N 07 10 10 W - 746.82' to intersect the south side of a 20' access road running from Md. Rte. 313 to the Sudlersville sewage lagoon site; thence, by and with the south side of said road the eleven following courses and distances: (1) N 71 54 57 W - 10.48', (2) along an arc the chord of which is N 75 06 02 W - 28.89', (3) N 78 17 07 W - 244.50', (4) along an arc the chord of which is N 86 02 35 W - 48.59', (5) S 86 11 57 W - 167.05', (6) along an arc the chord of which is N 88 42 59 W - 35.45', (7) N 83 37 55 W - 584.83', (8) along an arc the chord of which is N 51 00 44 W - 64.69', (9) N 18 23 34 W - 203.99', (10) along an arc the chord of which is N 61 54 W - 61.95', and (11) S 74 36 35 W - 1145.31' to the Sudlersville lagoon lands; thence, by and with said lands S 07 00 55 E - 1059.97' to an iron pipe, S 82 59 05 W - 415.00' to an iron pipe, and N 07 00 55 W - 1019.09' to an iron pipe; thence, still by and with said lagoon lands and with the north side of the 20' access road N 74 36 35 E - 1561.84'; thence, still by and with the north side of said road the five following courses and distances: (1) along an arc the chord of which is S 61 54 E - 89.48', (2) S 18 23 24 E - 203.99', (3) along an arc the chord of which is S 51 00 44 E - 43.12', (4) S 83 37 55 E - 584.83', and (5) along an arc the chord of which is S 87 28 34 E - 24.07' to intersect the extension of the west side of the Board of Education lands; thence, by and with the division line between said Board of Education lands and the lands of Marion Brower N 07 06 10 W - 230.62' and N 06 28 10 W - 300.00' to a concrete monument and the lands of Norwood A. Coleman; thence, by and with the division line between the Board of Education lands and the lands of Coleman N 74 34 50 E - 130.15' and N 09 48 10 W - 268.98' to the original town lines of Sudlersville; thence, by and with said original lines N 07 24 10 W - 828.13' and S 74 05 50 W - 422.00' to an iron pipe at the southwest corner of the lands of J. W. Stafford, and N 06 45 10 W - 46.68'; thence, crossing said Coleman lands and by and with the rear or south sides of several lots fronting on Md. Rte. 300 S 86 52 20 W - 1440.56' to the southwest corner of the lands of W. Preston Lee, Jr.; thence, by and with the west side of said Lee lands and with the extension

and
N 73° 54' 50" E
182.28

of the same N 08 27 40 W - 179.94' to the centerline of Md. Rte. 300; thence, by and with the centerline of said road and the extension of said centerline N 86 58 E - 1501.97' to a point in said road; thence, crossing the lands of Herbert Willis N 01 39 10 W - 220.55' to a concrete monument at the southwest corner of the Board of Education lands (the old high school property); thence, by and with the division line between the Board of Education lands and the lands of Willis N 01 39 10 W - 359.88', N 04 44 W - 666.29', and N 81 27 10 E - 286.43' to a concrete monument at the southwest corner of the lands of Gerald J. Keister; thence, by and with the division line between the lands of Willis and the lands of Keister N 11 40 50 W - 344.81' to a concrete monument; thence, through the lands of Willis N 11 40 50 W - 405.61' to a point in a ditch; thence, by and with the center of said ditch N 67 32 30 E - 290.17' to the centerline of Md. Rte. 313; ~~thence, still by and with the centerline of said ditch, which is the division line between the lands of Nelson Corkell and the lands of John E. George, Jr., N 77 06 30 E - 210.04';~~ thence, crossing said George lands and the former Pennsylvania Railroad tracks S 76 06 10 E - 2469.48' to an iron pipe marking a corner for the lands of George, Oscar Schmidt, and the Sudlersville Cemetery; thence, by and with the division line between the lands of Schmidt and the Sudlersville Cemetery N 88 11 20 E - 703.06' to a concrete monument and N 88 11 20 E - 27.89' to the centerline of Sudlersville Cemetery Road; thence, by and with the centerline of said road, S 02 33 40 E - 947.18' to intersect the centerline of Md. Rte. 300; thence, by and with the centerline of Md. Rte. 300 along a curve the chord of which is N 81 19 E - 223.92' and N 77 05 10 E - 1128.16'; thence, crossing the lands of John E. George S 07 49 10 E - 713.06' and S 77 05 10 W - 1447.74' to a point in the lands of Herman M. Starkey; thence, crossing said Starkey lands S 89 33 20 W - 1920.88', S 03 48 W - 504.30', and N 86 12 W - 322.00' to the easterly right-of-way of the former Pennsylvania Railroad lands (33' from the centerline of the tracks); thence, by and with the easterly side of said railroad lands S 03 48 W - 1090.55, along an arc the chord of which is S 08 47 25 W - 1047.42', and S 13 46 50 W - 127.04'; thence, crossing said railroad lands and Md. Rte. 313 N 76 13 10 W - 142.99' to the place of beginning. Containing in all ~~260.679~~ 264.393 acres of land, more or less.

* thence, by and with the centerline of Md. Rte 313 N 11° 46' 20" W - 228.87 to a point; thence, crossing the lands of John E. George, Jr. & the former Penn. RR S 73° 41' E - 2758.38

July 5, 1977.

William R. Nuttle.

DESCRIPTION OF A TRACT OF LAND TO BE ANNEXED INTO THE TOWN OF
SUDLERSVILLE, MD. (TRACT 6)

in & Md. 313 where 18th line crosses rd. *

Beginning for the same at a point ¹ in a ditch at or near the northeast corner of the lands of Nelson Cerkell, said point being the end of the 17th line of the description of the original town boundaries of Sudlersville; and running, thence, across the lands of John E. George, Jr. S 76 06 10 E - 2469.48' to an iron pipe marking the corner of said George lands, the lands of Oscar Schmidt, and the lands of the Sudlersville Cemetery; thence, by and with the division line between the Schmidt lands and the cemetery lands N 88 11 20 E - 703.06' to a concrete monument and N 88 11 20 E - 27.89' to the centerline of Sudlersville Cemetery Road; thence, by and with the centerline of said road S 02 33 40 E - 947.18' to the centerline of Md. Rte. 300; thence, by and with the centerline of Md. Rte. 300 in a westerly direction to intersect the center of Chapel Branch, the 13th line of the original description; thence, by and with the 13th, 14th, 15th, 16th, and 17th lines of said description to the place of beginning. Containing in all ^{18th} acres of land, more or less.

x running thence by & with & rd. N 11° 46' 20" W - 228.87; thence, across the lands of John E. George, Jr. S 73° 47' E - 2758.38

July 1, 1977.

William R. Nuttle.

DESCRIPTION OF A TRACT OF LAND TO BE ANNEXED INTO THE TOWN OF
SUDLERSVILLE, MD. (TRACT 7)

Beginning for the same at a point on the 12th line of the description of the original town boundaries of Sudlersville, said point being the beginning point of Tract 2, annexed into the town in 1975; and running, thence, by and with said Tract 2 S 11 31 40 E - 61.18' to a concrete monument and N 89 33 20 E - 1620.18' to a concrete monument at the southeast corner of said Tract 2; thence, by and with a new line through the lands of Herman M. Starkey S 0 26 40 E - 450.00' and S 89 33 20 W - 1920.88' to intersect the 11th line of the description of the original town lines; thence, by and with the 11th and 12th lines of said description to the place of beginning. Containing in all acres of land, more or less.

July 1, 1977.

William R. Nuttle.

DESCRIPTION OF A TRACT OF LAND TO BE ANNEXED INTO THE TOWN OF
SUDLERSVILLE, MD. (TRACT 5)

Beginning for the same at a concrete monument marking the southwest corner of the Board of Education lands (former high school property) and a corner for the lands of Herbert Willis, said point being at or near the beginning of the 22nd or last line of the description of the original town boundaries of Sudlersville; and running, thence, by and with the division line between the Board of Education lands and the lands of Willis N 01 39 10 W - 359.88', N 04 44 W - 666.29', and N 81 27 10 E - 286.43' to a concrete monument at the southwest corner of the lands of Gerald J. Keister; thence, by and with the division line between the lands of Willis and Keister N 11 40 50 W to intersect the 20th line of the description of the original town boundaries; thence, by and with the 20th and 21st lines of said description to the place of beginning. Containing in all acres of land, more or less.

June 28, 1977.

William R. Nuttle.

DESCRIPTION OF A TRACT OF LAND TO BE ANNEXED INTO THE TOWN
OF SUDLERSVILLE, MD. (TRACT 4)

Beginning for the same at a point on the west side of, but not adjacent to, Md. Rte. 313, said point being the intersection of the sixth line of the description of the original corporate limits of Sudlersville and the south side of a 20' access road running from Md. Rte. 313 to the sewage lagoon site; and running, thence, by and with the south side of said access road the eleven following courses and distances: (1) N 71 54 57 W - 10.48', (2) along an arc the chord of which is N 75 06 02 W - 28.89', (3) N 78 17 07 W - 244.50', (4) along an arc the chord of which is N 86 02 35 W - 48.59', (5) S 86 11 57 W - 167.05', (6) along an arc the chord of which is N 88 42 59 W - 35.45', (7) N 83 37 55 W - 584.83', (8) along an arc the chord of which is N 51 00 44 W - 64.69', (9) N 18 23 34 W - 203.99', (10) along an arc the chord of which is N 61 54 W - 61.95', and (11) S 74 36 35 W - 1145.31' to the east side of the lagoon site; thence, by and with said lagoon site S 07 00 55 E - 1059.97' to an iron pipe, S 82 59 05 W - 415.00' to an iron pipe, and N 07 00 55 W - 1019.09' to an iron pipe; thence, still by and with said lagoon site and with the north side of the aforementioned access road N 74 36 35 E - 1561.84'; thence, still by and with the north side of said road the five following courses and distances: (1) along an arc the chord of which is S 61 54 E - 89.48', (2) S 18 23 34 E - 203.99', (3) along an arc the chord of which is S 51 00 44 E - 43.12', (4) S 83 37 55 E - 584.83', and (5) along an arc the chord of which is S 87 28 34 E - 24.07' to intersect the extension of the west side of the Board of Education lands; thence, by and with said Board of Education lands the five following courses and distances: (1) N 07 06 10 W - 230.62', (2) N 06 28 10 W - 300.00' to a concrete monument, (3) N 74 34 50 E - 130.15', (4) N 09 48 10 W - 268.98', and (5) N 73 54 50 E - 182.28' to intersect the fourth line of the original town boundaries; thence, by and with the fourth, fifth, and sixth lines of the original town lines to the place of beginning. Containing in all _____ acres of land, more or less.

June 28, 1977.

William R. Nuttle.

DESCRIPTIONS OF THREE TRACTS TO BE ANNEXED INTO THE TOWN
OF SUDLERSVILLE, FIRST DISTRICT, QUEEN ANNES COUNTY, MD.

TRACT 1

Beginning for the same at a point in the centerline of Md. Rte. 300 at the end of the first line of the description of the corporate limits of Sudlersville; and running, thence, to and by and with the division line between the lands of J. W. Stafford and Norwood A. Coleman which is the second line of the aforementioned description S 06 45 10 E - 177.13' to a point on said line; thence, crossing the lands of Coleman to the southeast corner of the lands of John Kirby and by and with the rear or south lines of the lands of Kirby, Gillespie, Phillips, Scheltz, Everett, Jester, Jackson, Weller, and W. Preston Lee, Jr. S 86 52 20 W - 1440.56' to the southwest corner of said Lee lands; thence, by and with the west side of said Lee lands and the extension of the same N 08 27 40 W - 179.94' to the centerline of Md. Rte. 300; thence, by and with the centerline of said road N 86 58 E - 1446.08' to the place of beginning. Containing in all 5.897 acres of land, more or less.

TRACT 2

Beginning for the same at a point where the existing corporate limits of Sudlersville, 240' south of the centerline of Md. Rte. 300, intersects the westerly line of the lands of Grace Weller (Lots 1 and 2 on the subdivision plat entitled "Paul W. Phillips Lands", recorded in the Land Records of Queen Annes County Liber NBW 8, folio 398); and running, thence, by and with the existing town lines N 86 57 40 E - 562.60', along a curve the chord of which is N 88 51 10 E - 413.06' to the center of Chapel Branch, and by and with the centerline of said branch N 05 25 E - 240.66' to the centerline of Md. Rte. 300; thence, by and with the centerline of said road along a curve the chord of which is S 87 48 50 E - 119.50', S 86 07 30 E - 284.74', and along a curve the chord of which is S 88 11 20 E - 228.09' to the intersection of the centerline of Md. Rte. 300 and the extension of the centerline of Sudlersville Cemetery Road; thence, S 0 39 20 E - 294.07' to a concrete monument marking the southeast corner of Lot 33 of the aforementioned subdivision and the southeast corner of the lands of Chester R. Supers; thence, by and with the rear or south lines of Lots 33 through 1 of said subdivision S 89 33 20 W - 1620.18' to a concrete monument at the southwest corner of the lands of Grace Weller; thence, by and with the west side of said Weller lands N 11 31 40 W - 61.18' to the place of beginning. Containing in all 6.392 acres of land, more or less.

TRACT 3

Beginning for the same at a point where the corporate limits of Sudlersville intersects the north side of the lands of James B. Clements; and running, thence, by and with the existing town lines S 07 10 10 E - 138.41' to a point in the center of the south lane leading to the Clements house and S 76 13 10 E - 133.64' to a concrete monument on the west side of Md. Rte. 313; thence, by and with the division line between said Clements lands and the lands of Marion Brower the five following courses and distances: (1) S 83 41 20 W - 427.97' to a concrete monument, (2) N 08 41 20 W - 207.00' to a concrete monument, (3) N 81 00 30 E - 252.00' to a concrete monument, (4) S 08 43 10 E - 37.50' to a concrete monument, and (5) N 80 26 30 E - 55.78' to the place of beginning. Containing in all 1.521 acres of land, more or less

April 11, 1975.


William R. Nuttle.

DESCRIPTION OF AN ADDITION TO THE CORPORATE LIMITS OF
SUDLERSVILLE, QUEEN ANNES COUNTY, MD.

Beginning for the same at the intersection of the centerlines of Md. Rte. 300 and Sudlersville Cemetery Road; and running, thence, by and with the centerline of Md. Rte. 300 along a curve the chord of which is N 81 19 E - 223.92' and N 77 05 10 E - 1128.16'; thence, leaving said road and running through the lands of John E. George S 07 49 10 E - 713.06' and S 77 05 10 W - 1447.74' to a point in the lands of Herman M. Starkey and the corporate limits of Sudlersville; thence, by and with the corporate limits of Sudlersville N 0 26 40 W - 450.00' to a concrete monument and N 0 39 20 W - 294.07' to the place of beginning. Containing in all 22.887 acres of land, more or less.

June 10, 1977.

William R. Nuttle.

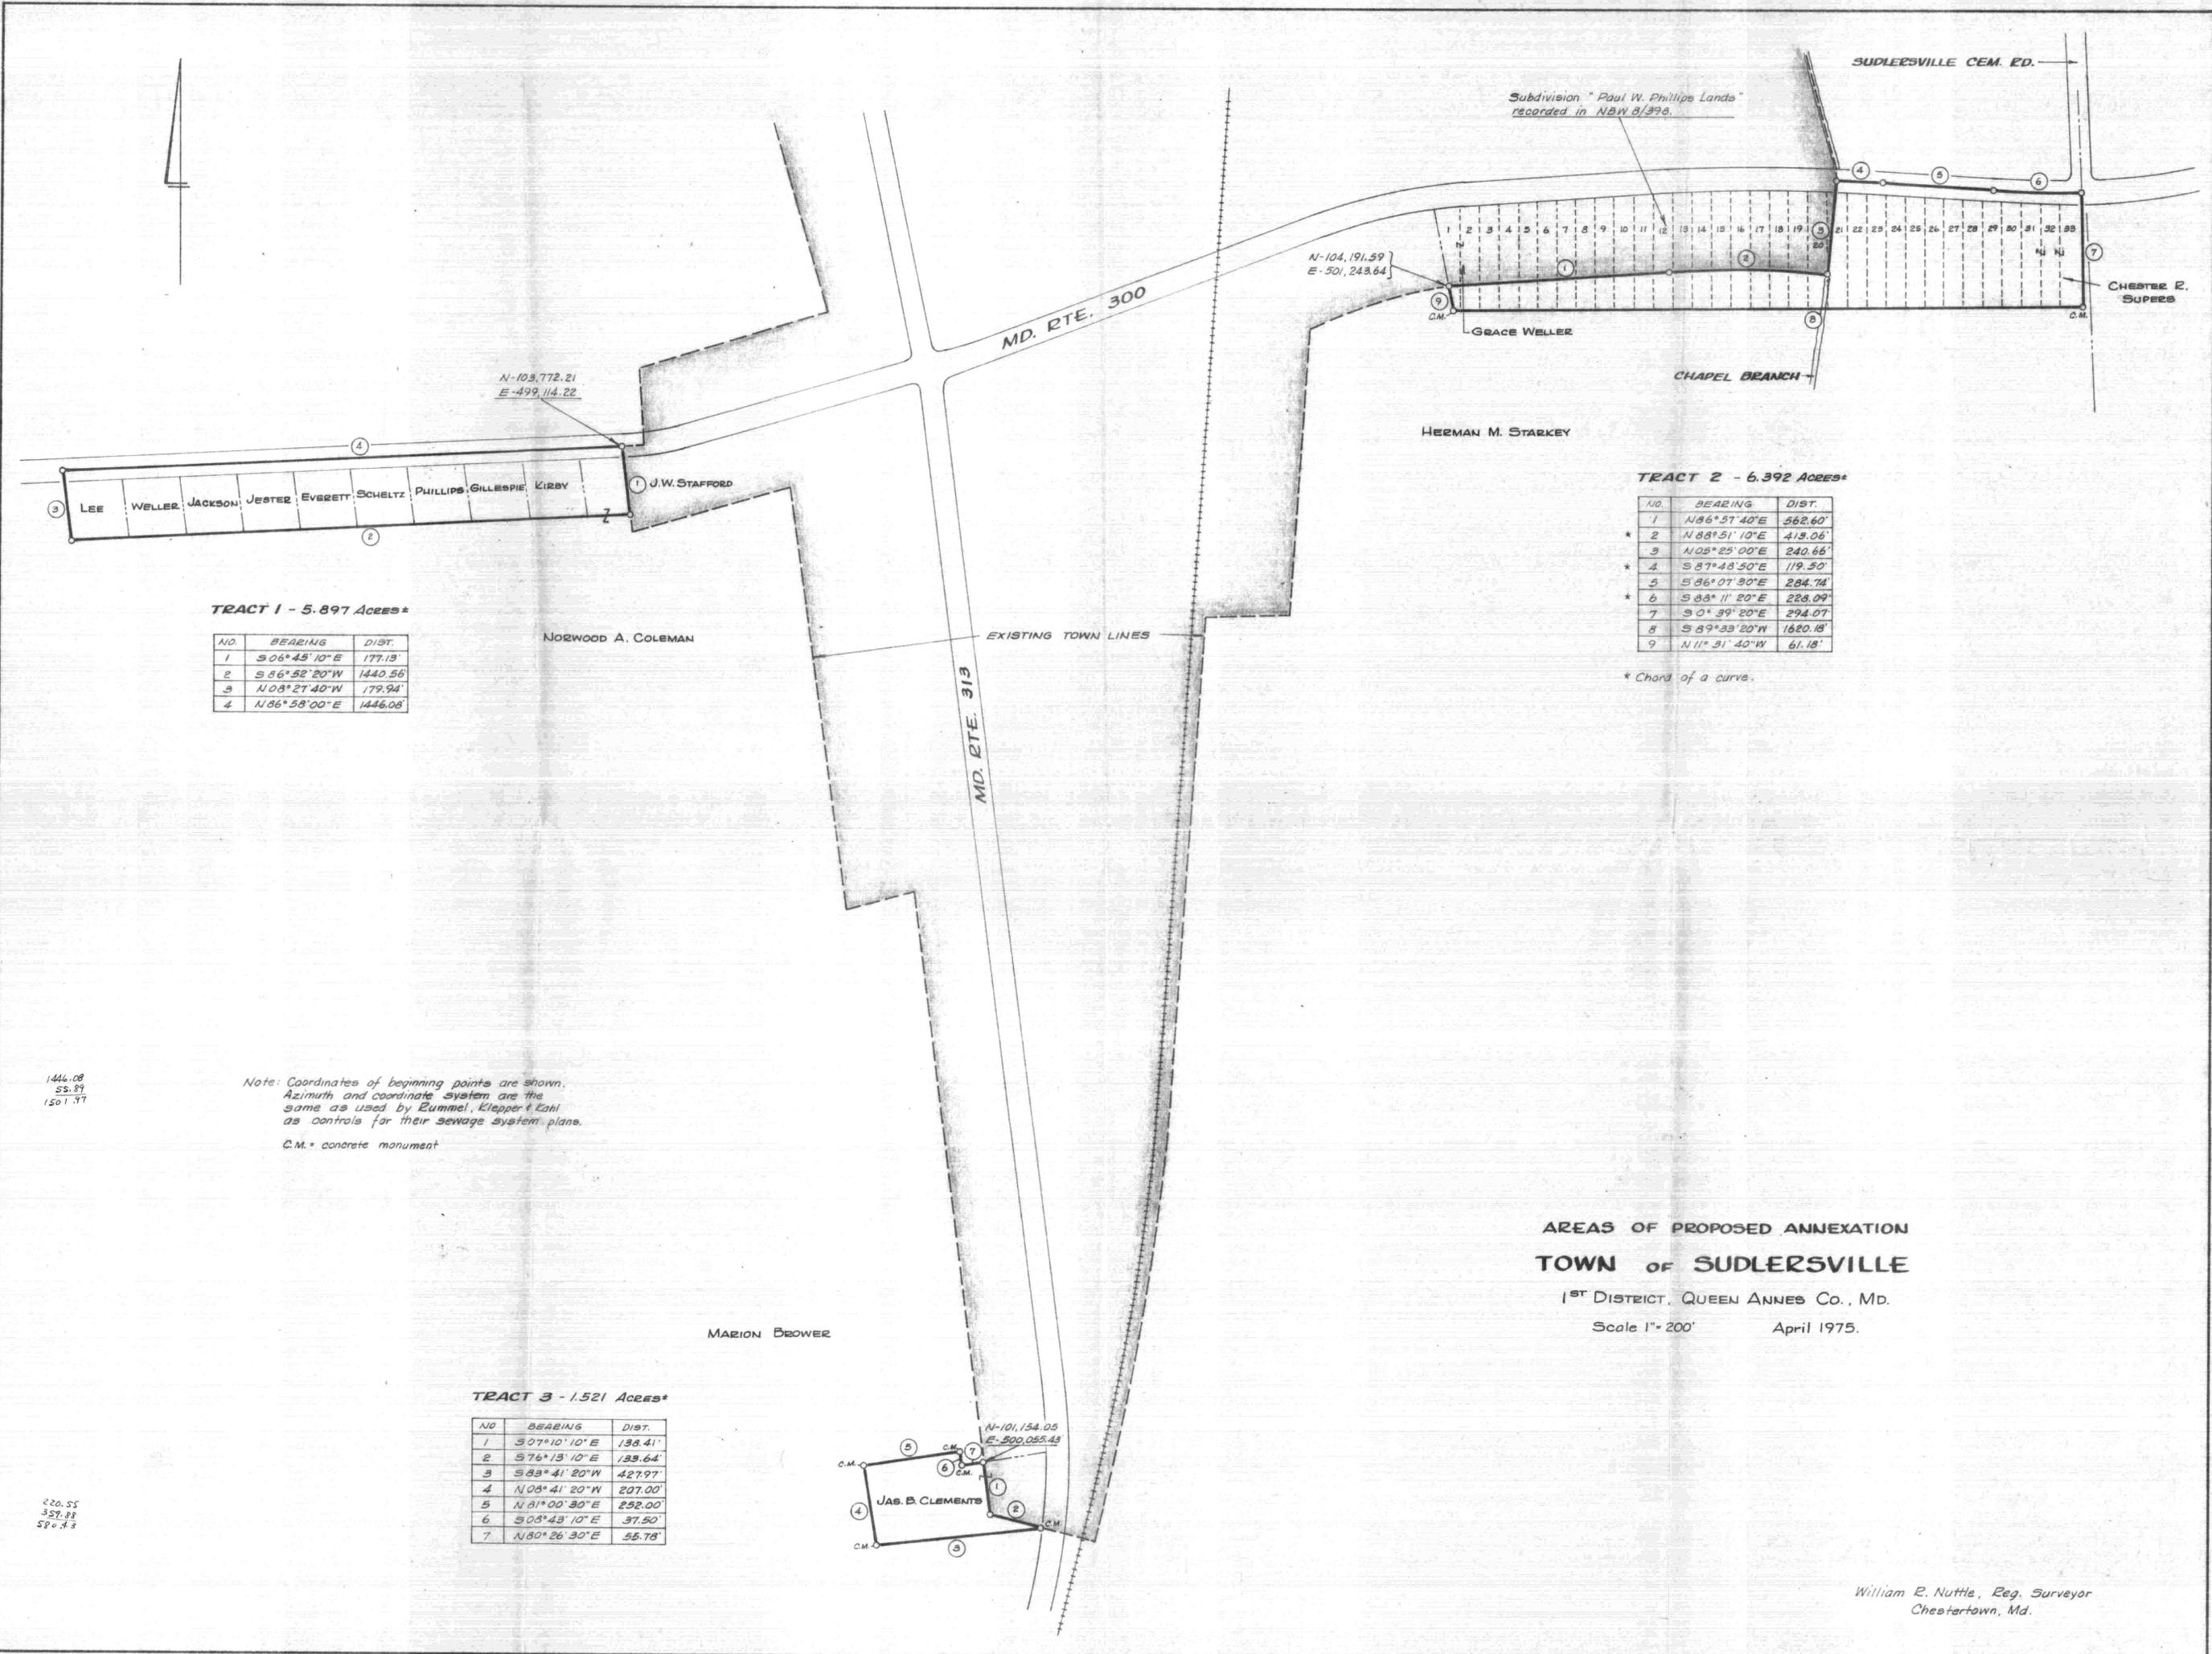

TRACT 1 - 5.897 Acres*

NO.	BEARING	DIST.
1	S 06° 45' 10" E	177.13'
2	S 56° 52' 20" W	1440.56'
3	N 03° 27' 40" W	179.94'
4	N 86° 58' 00" E	1446.08'

TRACT 2 - 6.392 Acres*

NO.	BEARING	DIST.
1	N 86° 57' 40" E	562.60'
2	N 88° 51' 10" E	413.06'
3	N 05° 25' 00" E	240.66'
4	S 87° 48' 50" E	119.50'
5	S 86° 07' 30" E	284.74'
6	S 88° 11' 20" E	228.09'
7	S 0° 39' 20" E	294.07'
8	S 89° 33' 20" W	1620.18'
9	N 11° 31' 40" W	61.18'

* Chord of a curve.

TRACT 3 - 1.521 Acres*


NO.	BEARING	DIST.
1	S 07° 10' 10" E	138.41'
2	S 76° 13' 10" E	139.64'
3	S 83° 41' 20" W	427.97'
4	N 03° 41' 20" W	207.00'
5	N 81° 00' 30" E	232.00'
6	S 03° 43' 10" E	37.50'
7	N 80° 26' 30" E	55.78'

Note: Coordinates of beginning points are shown. Azimuth and coordinate system are the same as used by Eummel, Klepper & Kohl as controls for their sewage system plans. C.M. = concrete monument

AREAS OF PROPOSED ANNEXATION
TOWN OF SUDLERSVILLE

1ST DISTRICT, QUEEN ANNES CO., MD.
Scale 1" = 200' April 1975.

William E. Nuttle, Reg. Surveyor
Chester town, Md.

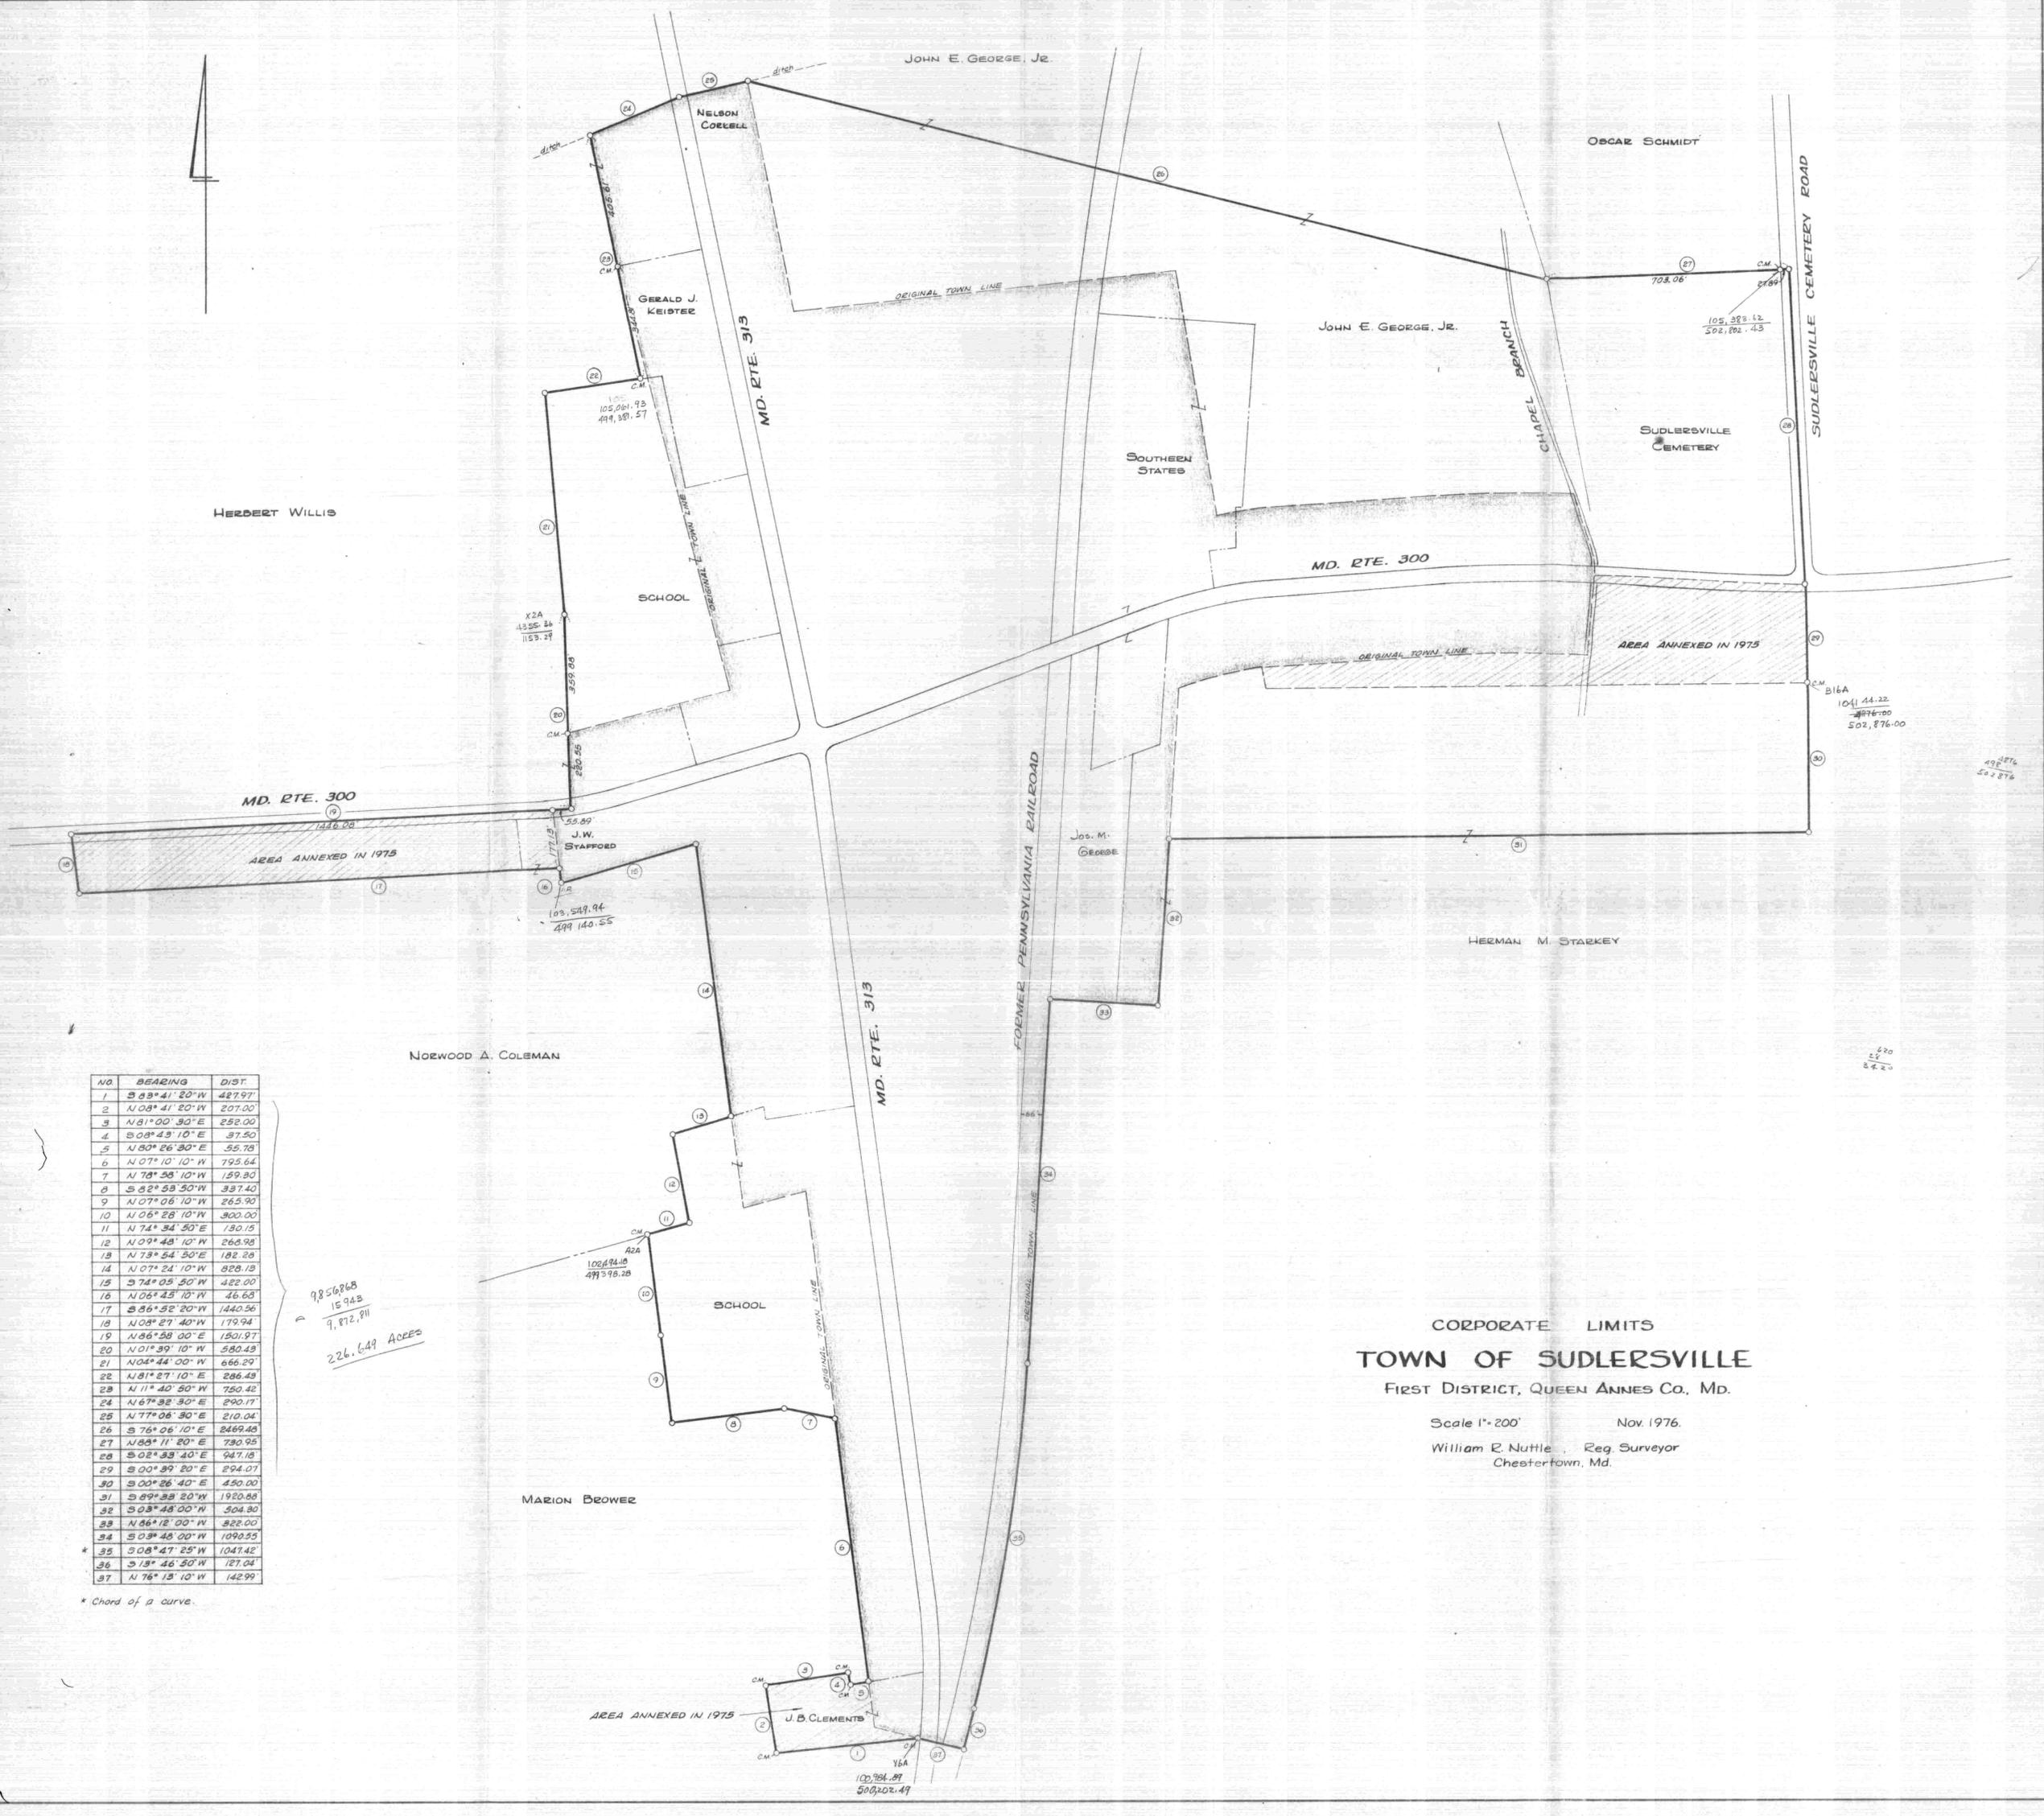

NO.	BEARING	DIST.
1	S 83° 41' 20" W	427.97
2	N 08° 41' 20" W	207.00
3	N 81° 00' 30" E	252.00
4	S 08° 43' 10" E	37.50
5	N 80° 26' 30" E	55.78
6	N 07° 10' 10" W	195.64
7	N 78° 58' 10" W	159.30
8	S 82° 53' 50" W	337.40
9	N 07° 06' 10" W	265.90
10	N 06° 28' 10" W	300.00
11	N 74° 34' 50" E	130.15
12	N 09° 48' 10" W	266.98
13	N 73° 34' 50" E	182.28
14	N 07° 24' 10" W	328.13
15	S 74° 05' 50" W	422.00
16	N 06° 45' 10" W	46.68
17	S 86° 32' 20" W	1440.56
18	N 08° 27' 40" W	179.94
19	N 86° 58' 00" E	1501.97
20	N 01° 39' 10" W	580.43
21	N 04° 44' 00" W	666.29
22	N 81° 27' 10" E	286.43
23	N 11° 40' 50" W	750.42
24	N 67° 32' 30" E	290.17
25	N 77° 06' 30" E	210.04
26	S 76° 06' 10" E	2469.48
27	N 88° 11' 20" E	730.95
28	S 02° 33' 40" E	947.18
29	S 00° 39' 20" E	294.07
30	S 00° 26' 40" E	450.00
31	S 89° 33' 20" W	1920.88
32	S 03° 48' 00" W	304.30
33	N 86° 12' 00" W	322.00
34	S 03° 48' 00" W	1099.55
35	S 08° 47' 25" W	1047.42
36	S 13° 46' 50" W	727.04
37	N 76° 13' 10" W	142.99

9856868
15943
9,872.811
226.649 Access

CORPORATE LIMITS
TOWN OF SUDLERSVILLE
FIRST DISTRICT, QUEEN ANNES CO., MD.

Scale 1"=200' Nov 1976.
William E. Nuttle, Reg. Surveyor
Chestertown, Md.

* Chord of a curve.

520
492
502876


520
492
502876

B16A
104144.22
4976.00
502,876.00

105,393.12
502,802.43

Y6A
100,384.87
500,202.49

Move line 100' above Corbett line

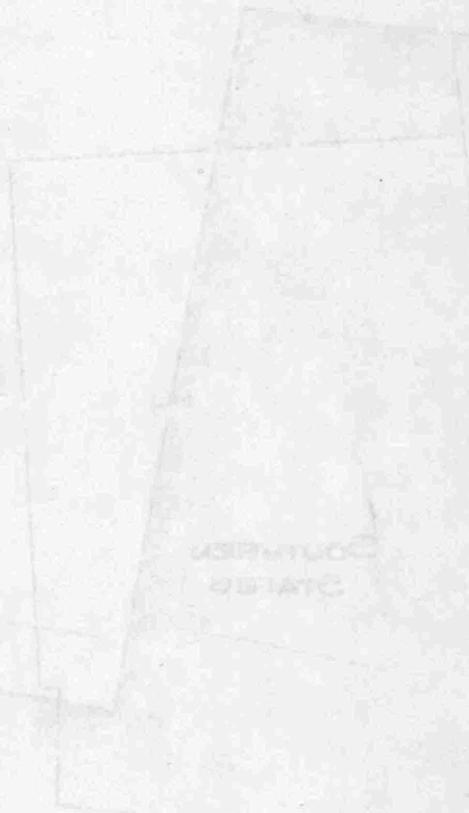

MD. RTE. 500