

DESCRIPTION OF A PART OF THE ELWOOD JACKSON LANDS,
FIRST DISTRICT, QUEEN ANNES COUNTY, MD.

Beginning for the same at an iron pipe on the northwest side of Blanco Road (50' wide), said point being S 35 27 50 W 1649.96' from U.S. Coast & Geodetic Survey monument "Pearsons No. 1, 1961" located near the northwest side of Blanco Road on or near the Maryland-Delaware line; and running, thence, by and with the northwest side of Blanco Road S 35 30 W - 200.00' to an iron pipe and a new division line between the herein described lands and other lands of Jackson; thence, by and with said new division line N 54 30 W - 217.80' to an iron pipe, N 35 30 E - 200.00' to an iron pipe, and S 54 30 E 217.80' to the place of beginning. Containing in all 1.000 acres of land, more or less.

March 13, 1974.

William R. Nuttle.

DESCRIPTION OF PART OF THE ELWOOD JACKSON LANDS, FIRST DISTRICT,
QUEEN ANNES COUNTY, MD.


Beginning for the same at an iron pipe on the northwest side of Blanco Road (50' wide), said point being the easternmost corner of the herein described lands and the southernmost corner of the lands of Virginia Brady (formerly a part of the Jackson lands); and running, thence, by and with the northwest side of said road S 35 30 W - 190.23' to an iron pipe and a new division line between the herein described lands and other lands of Jackson; thence, by and with said new division line N 61 46 W - 219.56' to an iron pipe and N 35 30 E - 218.00' to an iron pipe and the lands of Brady; thence, by and with said Brady lands S 54 30 E - 217.80' to the place of beginning. Containing in all 1.021 acres of land, more or less.

July 21, 1977.

William R. Nuttle.


MAG. NORTH
1974

OTHER LANDS OF JACKSON

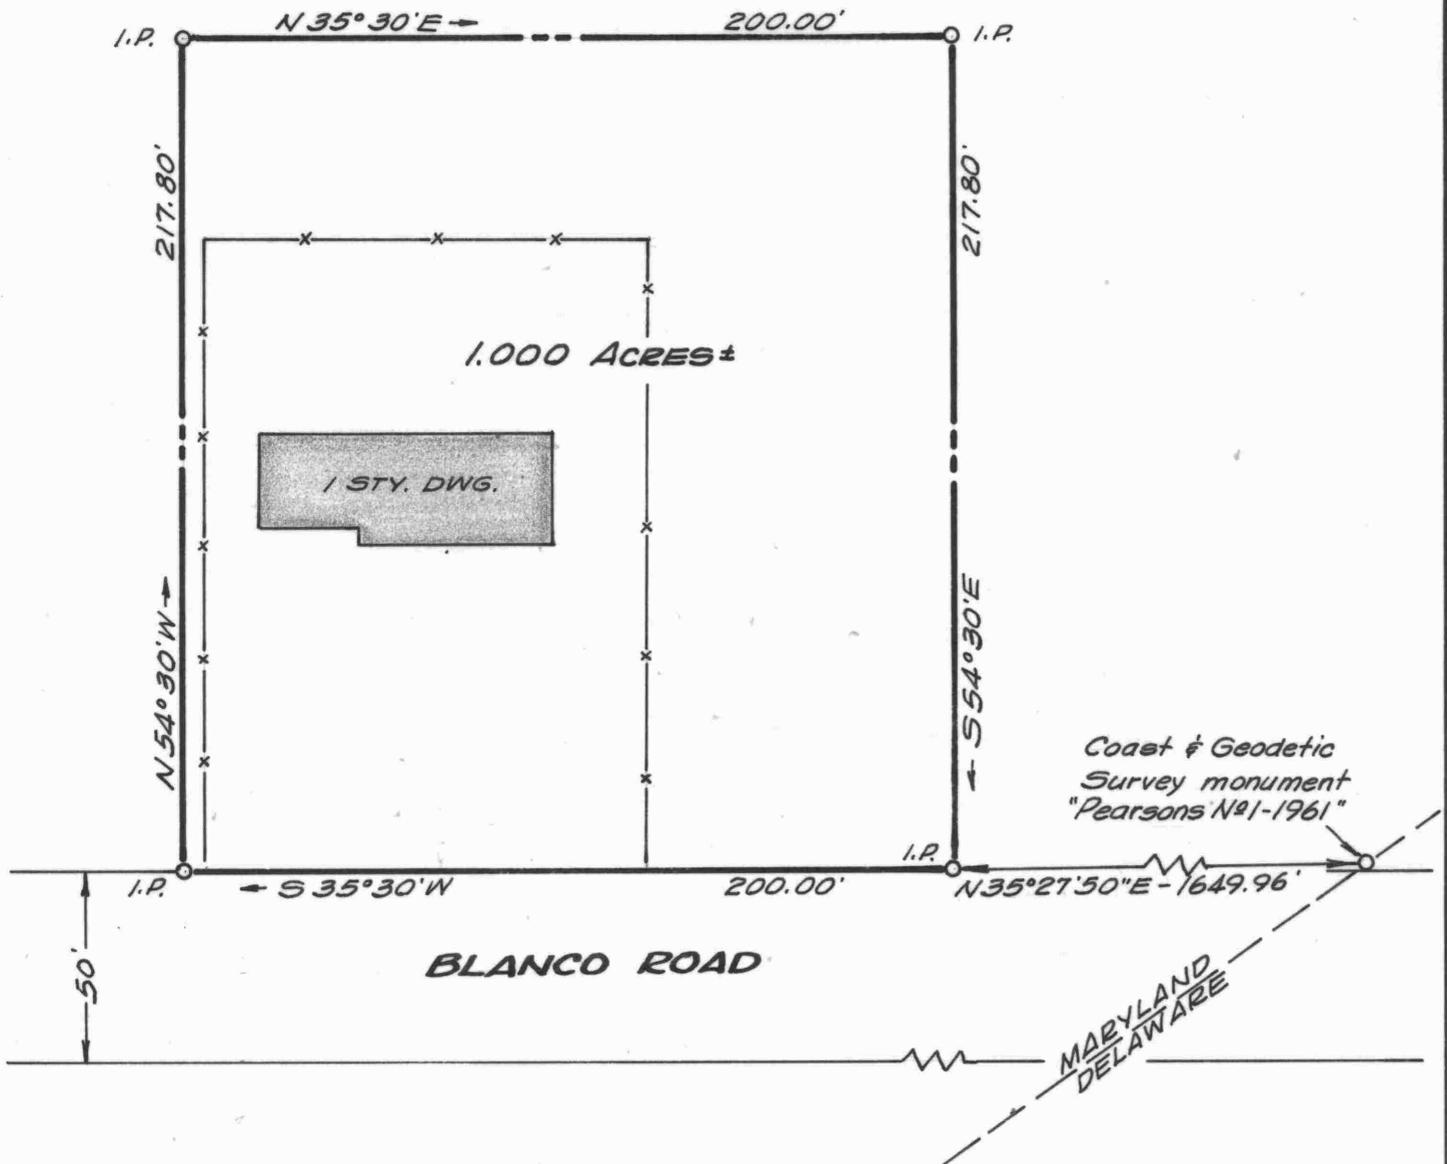

PLAT OF A SURVEY OF PART OF THE
ELWOOD JACKSON LANDS
1ST DISTRICT, QUEEN ANNES CO., MD.
Scale 1"=50' March 1974.
William R. Nuttle, Reg. Surveyor
Chestertown, Md.

I.P. = iron pipe

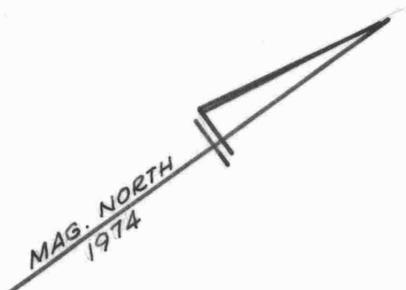

OTHER LANDS OF JACKSON



PLAT OF A SURVEY OF PART OF THE
 ELWOOD JACKSON LANDS
 1ST DISTRICT, QUEEN ANNES Co., MD.
 Scale 1"=50' July 1977.
 William R. Nuttle, Reg. Surveyor
 Chestertown, Md.

I.P. = iron pipe