


Note: This survey is based upon lines of possession and information supplied by Mrs. Ethel Johnson.

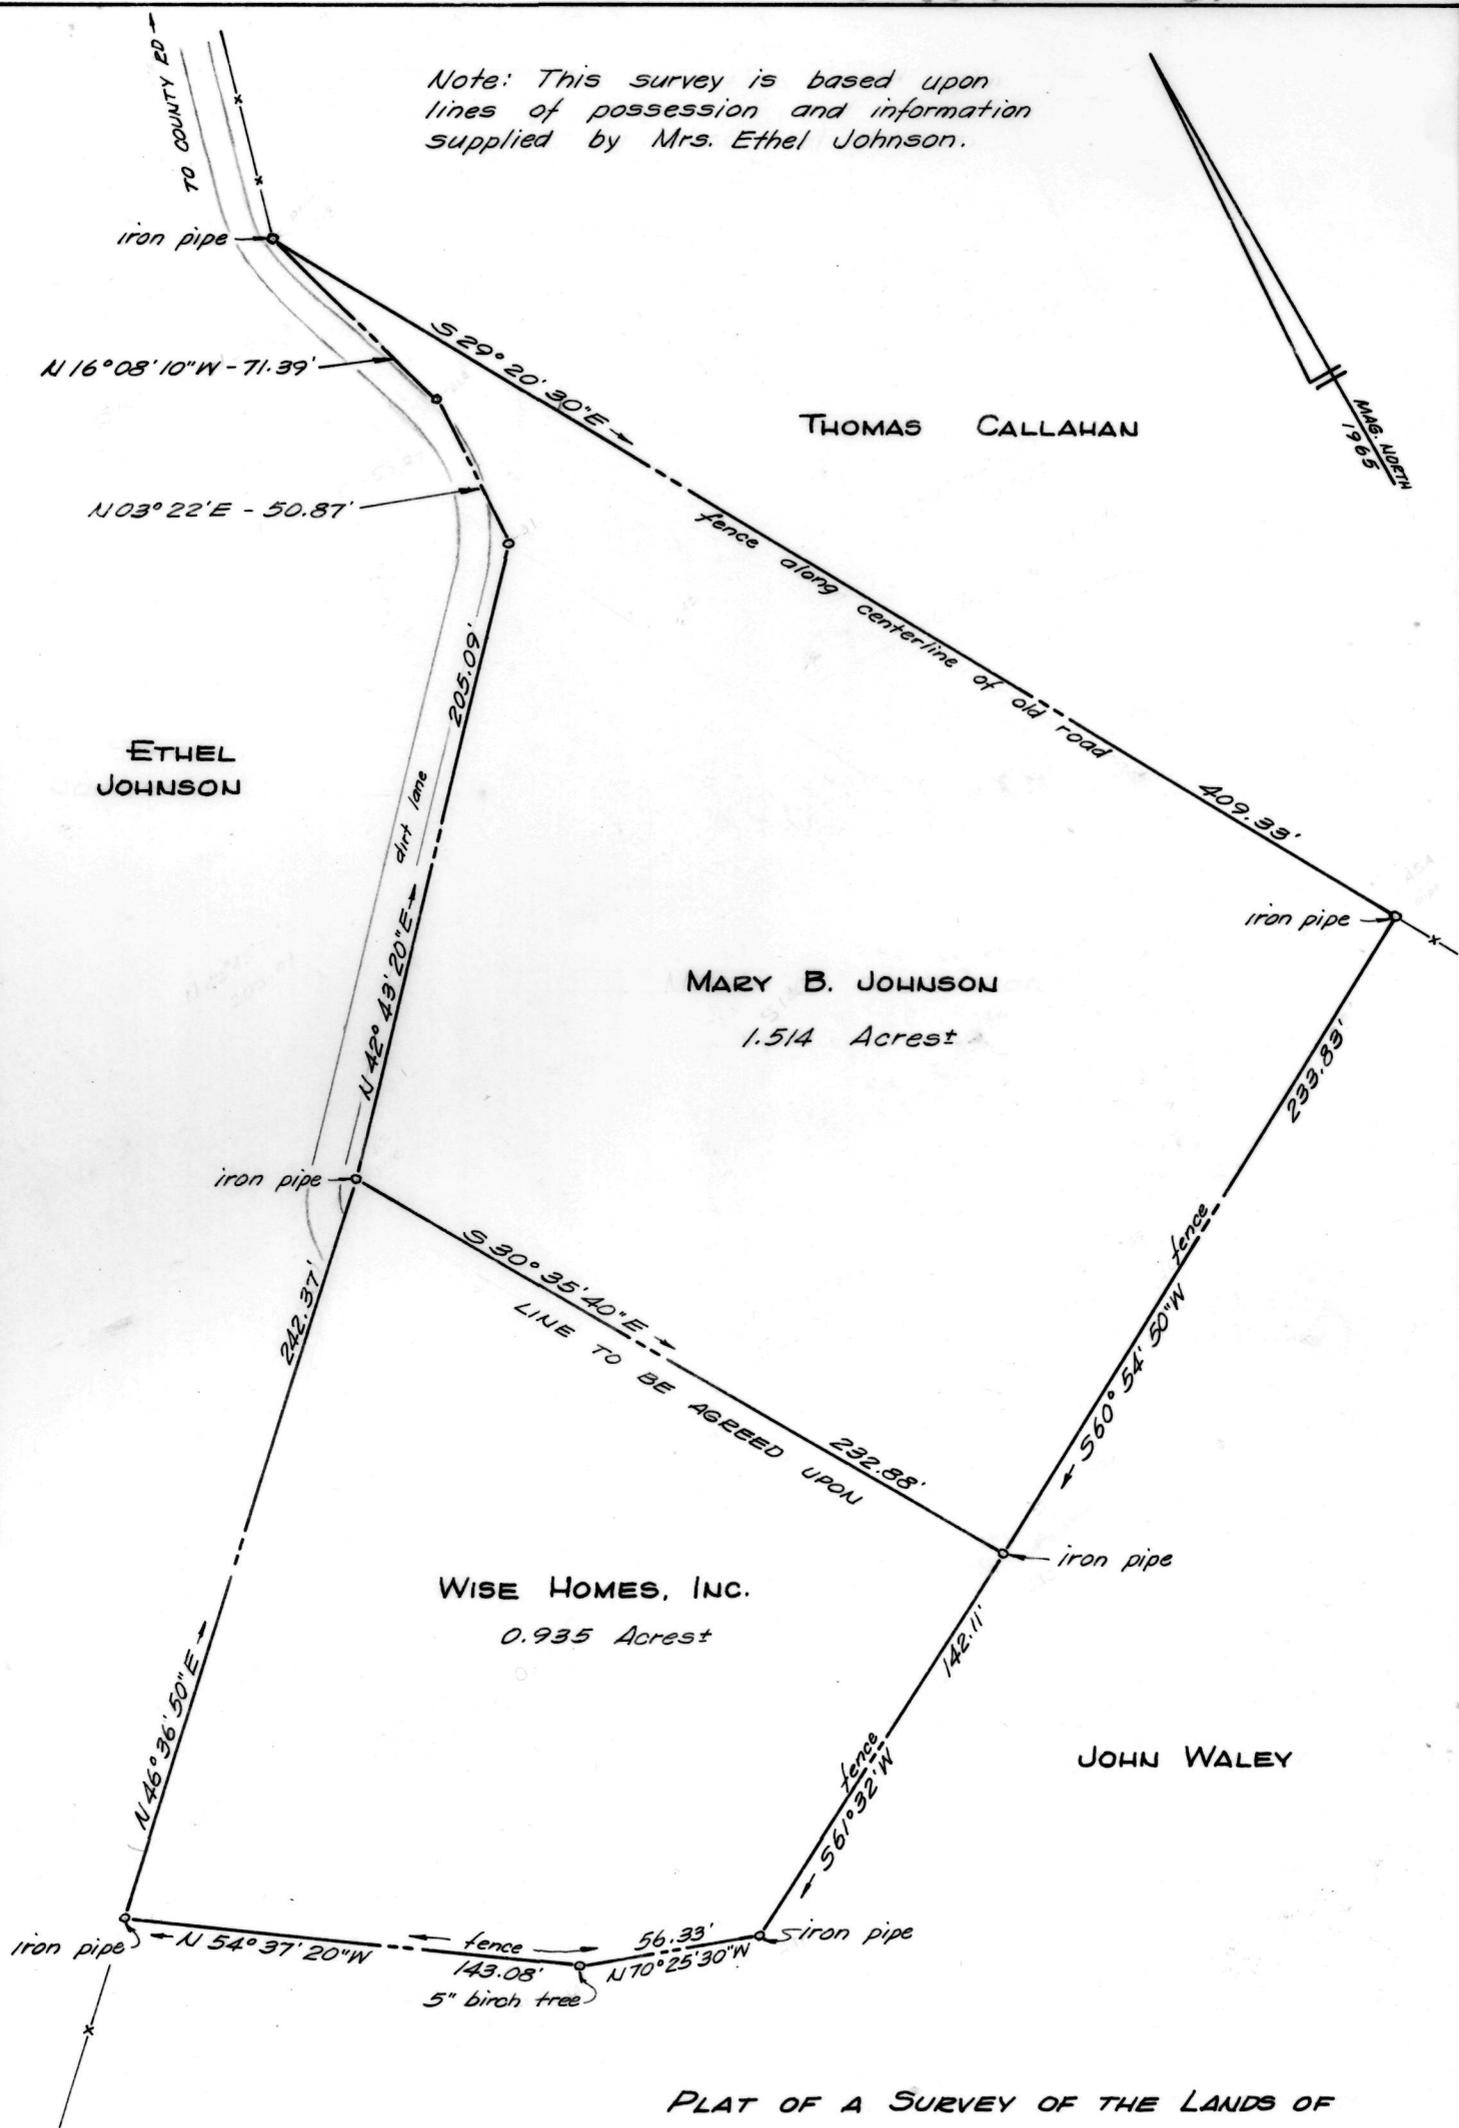


PLAT OF A SURVEY OF THE LANDS OF
 MARY B. JOHNSON &
 WISE HOMES, INC.
 5TH DISTRICT, QUEEN ANNES CO., MD.

Scale 1" = 60' Dec. 1965

William R. Nuttle, Reg. Surveyor
 Chestertown, Md.

Johnson

Law Map 59

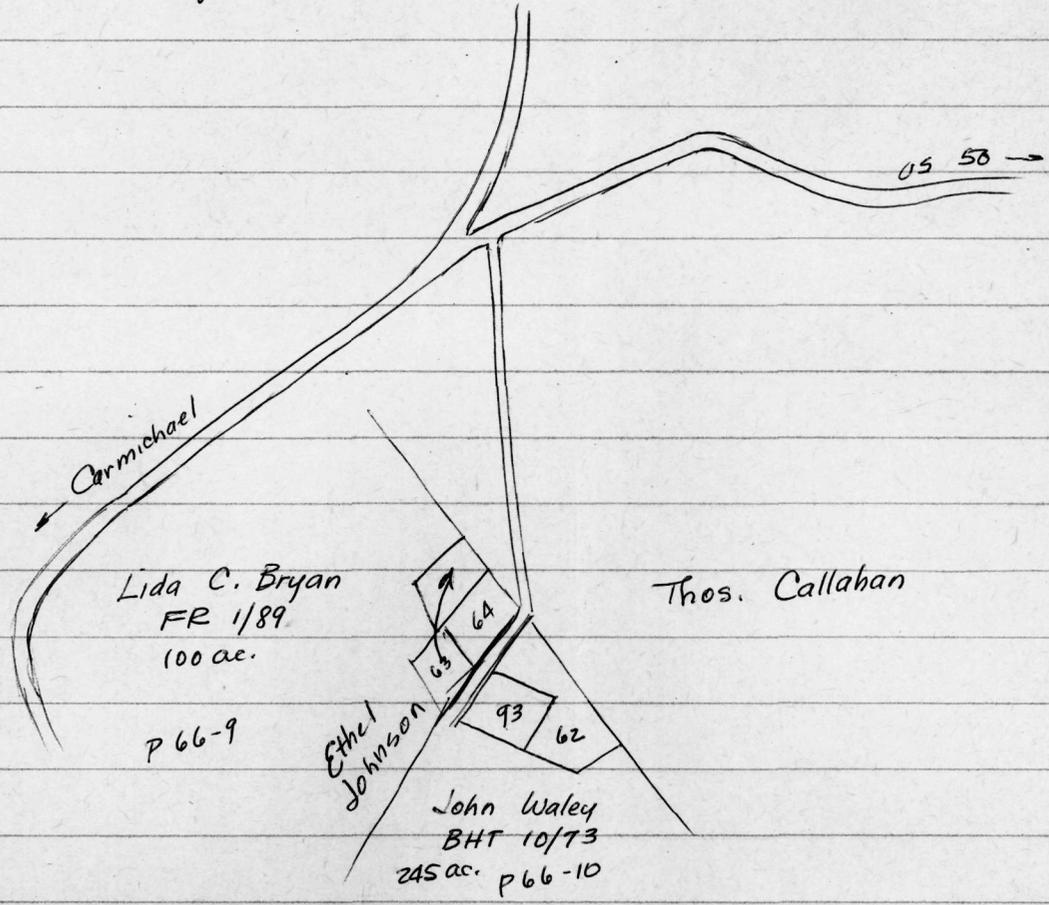

- 63 - Glenford Johnson ASG Jr. 4/341
- 64 - Samuel Johnson ASG Jr. 4/343
- 62 - Mary B. Johnson ASG Jr. 7/529
- 93 - Wise Homes, Inc TSP 67/442

BHT 10/73 shows that Johnson land came out of
 Waley farm ~~see~~ BHT 6/453 April 1927
 see BHT 7/446

DESCRIPTION OF THE MARY B. JOHNSON LANDS, FIFTH
DISTRICT, QUEEN ANNES COUNTY, MD.

Beginning for the same at an iron pipe at the bend in the fence on the west side of the lands of Thomas Callahan, said point being on the east side of a dirt road leading from the herein described lands to the public road between Carmichael and U.S. Rte. 50; and running, thence, by and with said Callahan lands along a fence line in the center of an old lane S 29 20 30 E - 409.33 to an iron pipe and the lands of John Waley; thence, by and with said Waley lands along a fence S 60 54 50 E - 233.83 to an iron pipe and a division line to be agreed upon between the herein described lands and the lands of Wise Homes, Inc.; thence, by and with said new division line N 30 35 40 E - 232.88 to an iron pipe on the southeast side of the aforementioned dirt road and the lands of Ethel Johnson; thence, by and with said Johnson lands along the southeast and east side of said road N 42 43 20 E - 205.09; N 03 22 E - 50.87, and N 16 08 10 W - 71.39 to the place of beginning. Containing in all 1.514 acres of land, more or less.

William R. Nuttle
Registered Surveyor

December 10, 1965.

DESCRIPTION OF THE WISE HOMES, INC. LANDS, FIFTH
DISTRICT, QUEEN ANNES COUNTY, MD.

Beginning for the same at an iron pipe on the southeast side of a dirt road leading from the herein described lands to the public road between Carmichael and U.S. Rte. 50; said point being the northwest end of a division line to be agreed upon between the herein described lands and the lands of Mary B. Johnson, and said point being, further on the line of the lands of Ethel Johnson; and running, thence, by and with said Mary Johnson lands S 30 35 40 E - 232.88 to an iron pipe and the lands of John Waley; thence, by and with said Waley lands, along a fence line, the three following courses and distances; (1) S 61 32 W - 142.11 to an iron pipe, (2) N 70 25 30 W - 56.33 to a 5 birch tree, and (3) N 54 37 20 W - 143.08 to an iron pipe and the lands of Ethel Johnson; thence, by and with said Johnson lands N 46 36 50 E - 242.37 to the place of beginning. Containing in all 0.935 acres of land, more or less.

William R. Nuttle
Registered Surveyor

December 10, 1965.