


JOS. STRADLING

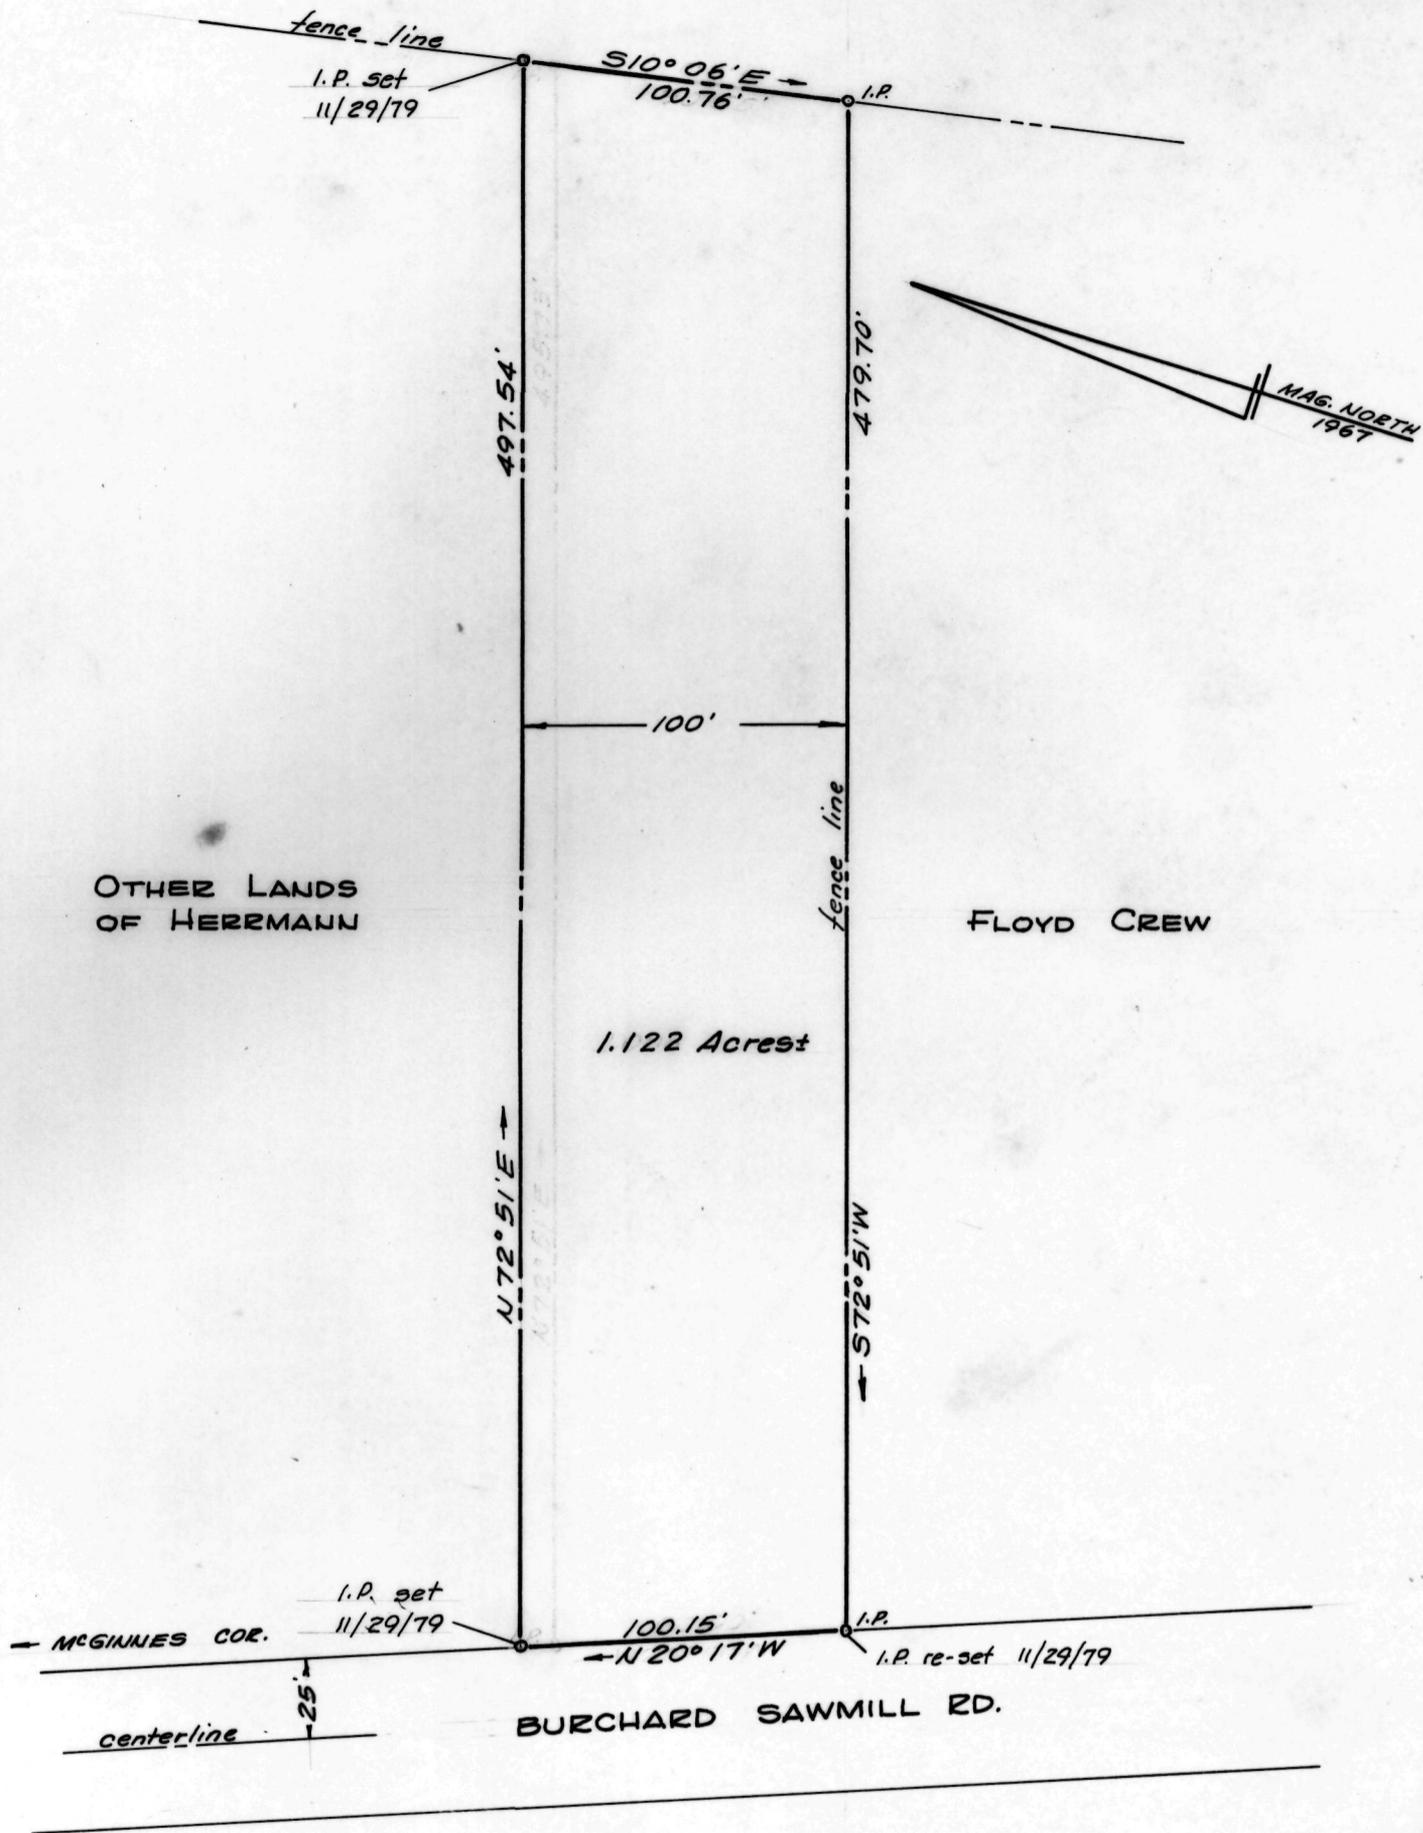

OTHER LANDS OF HERRMANN

FLOYD CREW

1.122 Acres

MCGINNIES COR.

BURCHARD SAWMILL RD.

centerline

I.P. = iron pipe

PLAT OF A SURVEY OF A PART OF THE
 J. JAY HERRMANN LANDS
 7TH DISTRICT, QUEEN ANNES CO., MD.

Scale 1"=60'

June 1967


Revised July 1967

William E. Nuttle, Reg. Surveyor
 Chestertown, Md.

for Wharton Nowell


Nowell

Jay Map 5

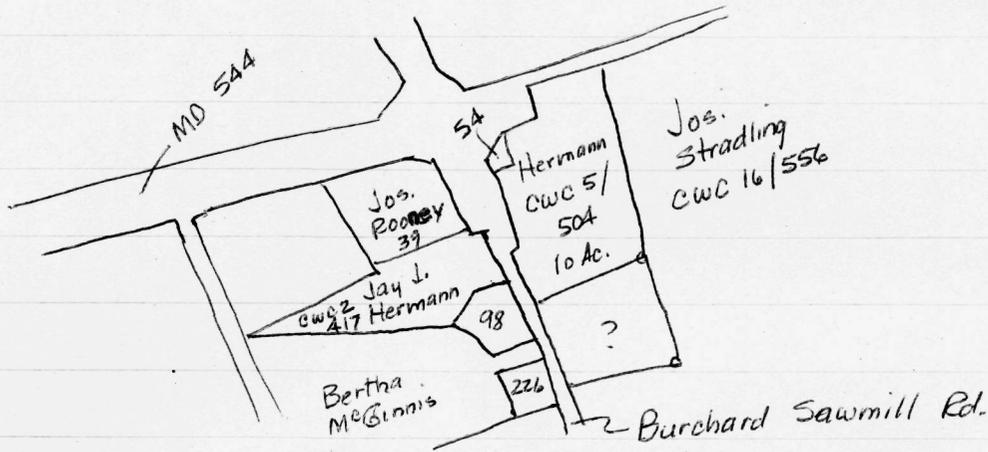

- 291 - Ralph McGinnis CWC 22/390
- 226 - Vickers Burris
- 98 - Thos. Heckman TSP 62/535
- 54 - Thos. McGinnis ASG Jr. 19/152

S.R.C. - 21818

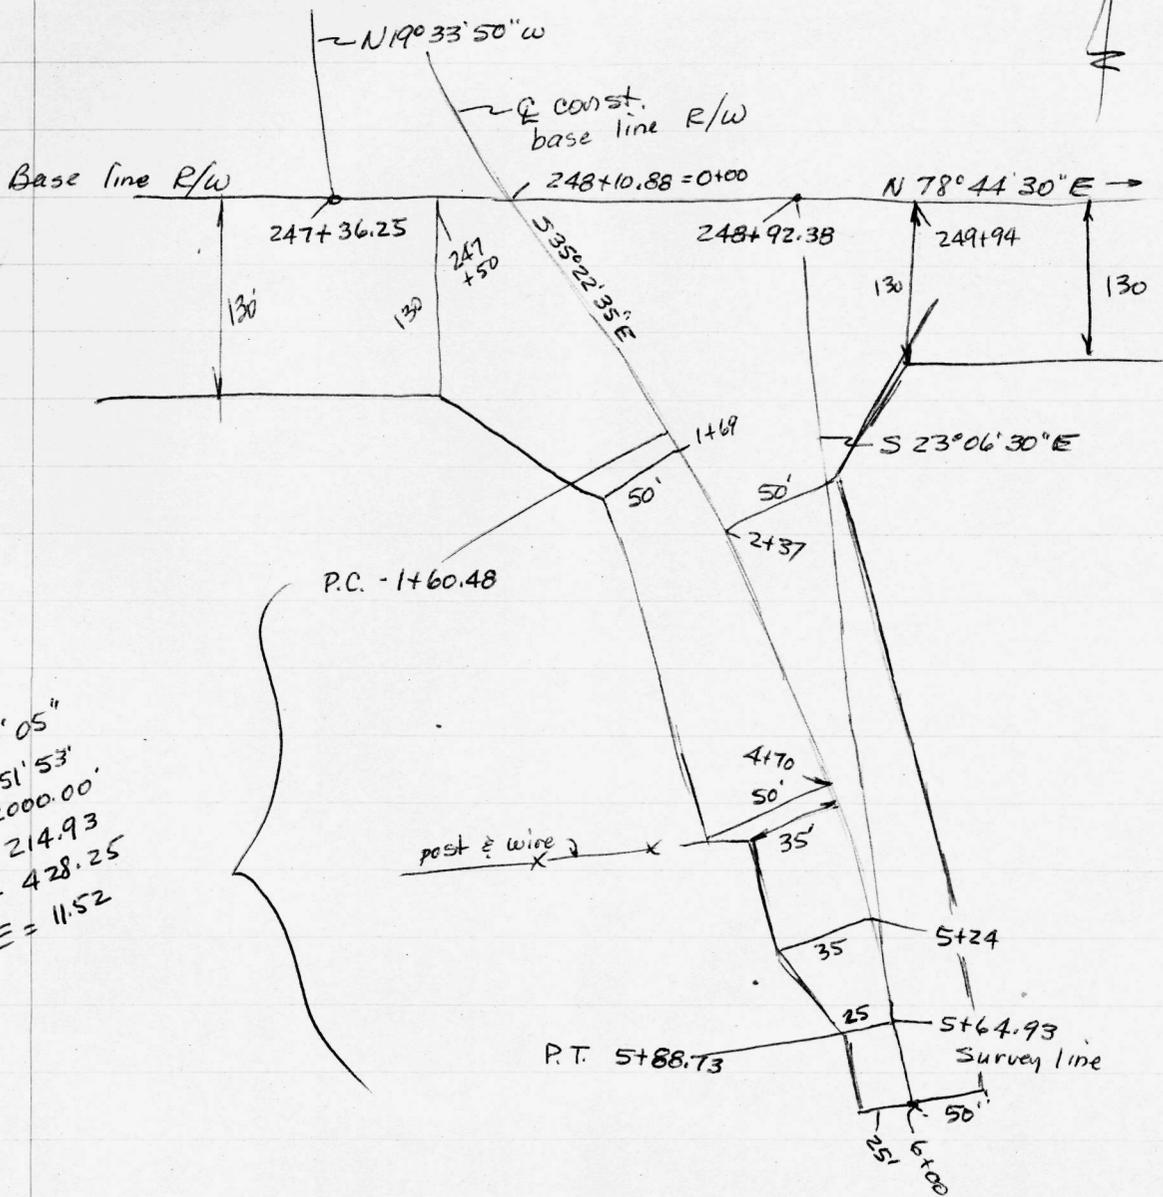

$\Delta = 12^\circ 16' 05''$
 $D = 2^\circ 51' 53''$
 $R = 2000.00'$
 $T = 214.93$
 $L = 428.25$
 $E = 11.52$

Nowell

cwc 5/504 - Edw. L. Anderson et ux to Jay L. Herrmann
et ux Jan 17, 1964

Begin at stone in rd. at NE cor lot, also cor.
of McWhorter

with rd. S75°W - 34 to stone

S18°E - 16.1

S70°W - 2.9 to rd.

with rd. S27°E - 39.5 to Gray's lot

N62°E - 29.5 to stone

N16°W - 48.7 to begin

10 acres

S&E SRC Plat 21818

29.5
16.5
1475
1770
295
48675

DESCRIPTION OF A PART OF THE J. JAY HERRMANN LANDS,
SEVENTH DISTRICT, QUEEN ANNES COUNTY, MD.

Beginning for the same at an iron pipe on the east side of Burchard Sawmill Rd. (25' from the centerline), said point being the southwest corner of the lands of Floyd Crew; and running, thence, by and with the east side of said road N 20 17 W - 100.75 to a new division line between the herein described lands and other lands of Herrmann; thence, by and with said new division line N 72 51 E - 497.54 to the lands of Joseph Stradling; thence, by and with said Stradling lands S 10 06 E - 100.76 to an iron pipe and the aforementioned Crew lands; thence, by and with said Crew lands S 72 51 W - 479.70 to the place of beginning. Containing in all 1.122 acres of land, more or less.

Being a part of the lands described in a deed from Edward L. Anderson, et.ux. to J. Jay Herrmann, et.ux. dated January 17, 1964, and recorded in the Land Record Books of Queen Annes County, liber CWC 5, folio 504.

William R. Nuttle
Registered Surveyor

July 17, 1967.