



DESCRIPTION OF THE CLYDE CECIL LANDS, BARCLAY, FIRST
DISTRICT, QUEEN ANNES COUNTY, MD.

Beginning for the same at an iron pipe on the north side of Barclay Cut-Off Road (30' wide), said point being the southwest corner of the herein described lands and the southeast corner of the lands of Robert B. Newton; and running, thence, by and with said Newton lands N 01 38 40 W - 141.40' to an iron pipe and N 01 38 40 W - 7.50' to the center of a large ditch and the lands of Rudolph Rochester; thence, by and with the center of said ditch and said Rochester lands S 88 23 40 E - 155.97' to an iron pipe on the west side of Md. Rte. 313 (20' from the centerline); thence, by and with the west side of said road S 01 26 E - 129.55' and S 58 06 W - 19.72' to the north side of Barclay Cut-Off Road; thence, by and with the north side of said road S 88 07 W - 138.21' to the place of beginning. Containing in all 0.513 acres of land, more or less.


August 16, 1983.

William R. Nuttle.

OWC 92/221 Robert B. Newton - plat by Sharratts 1974

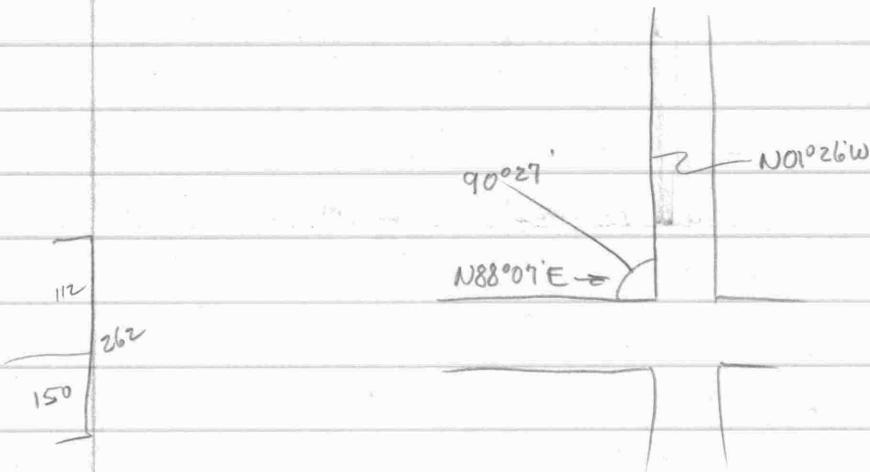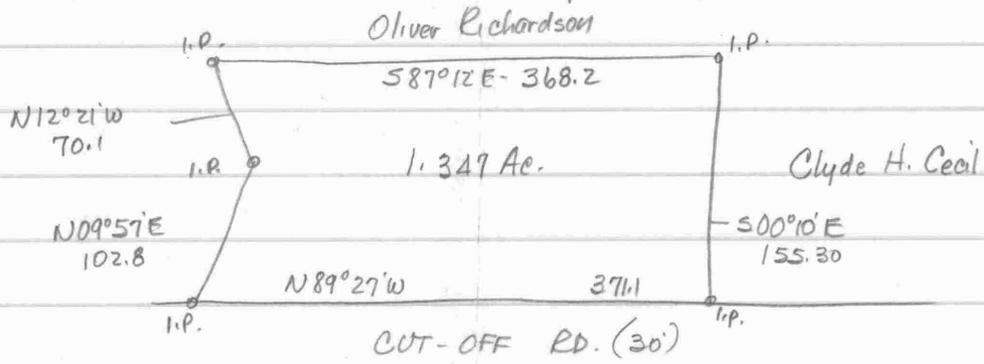

RUDOLPH ROCHESTER

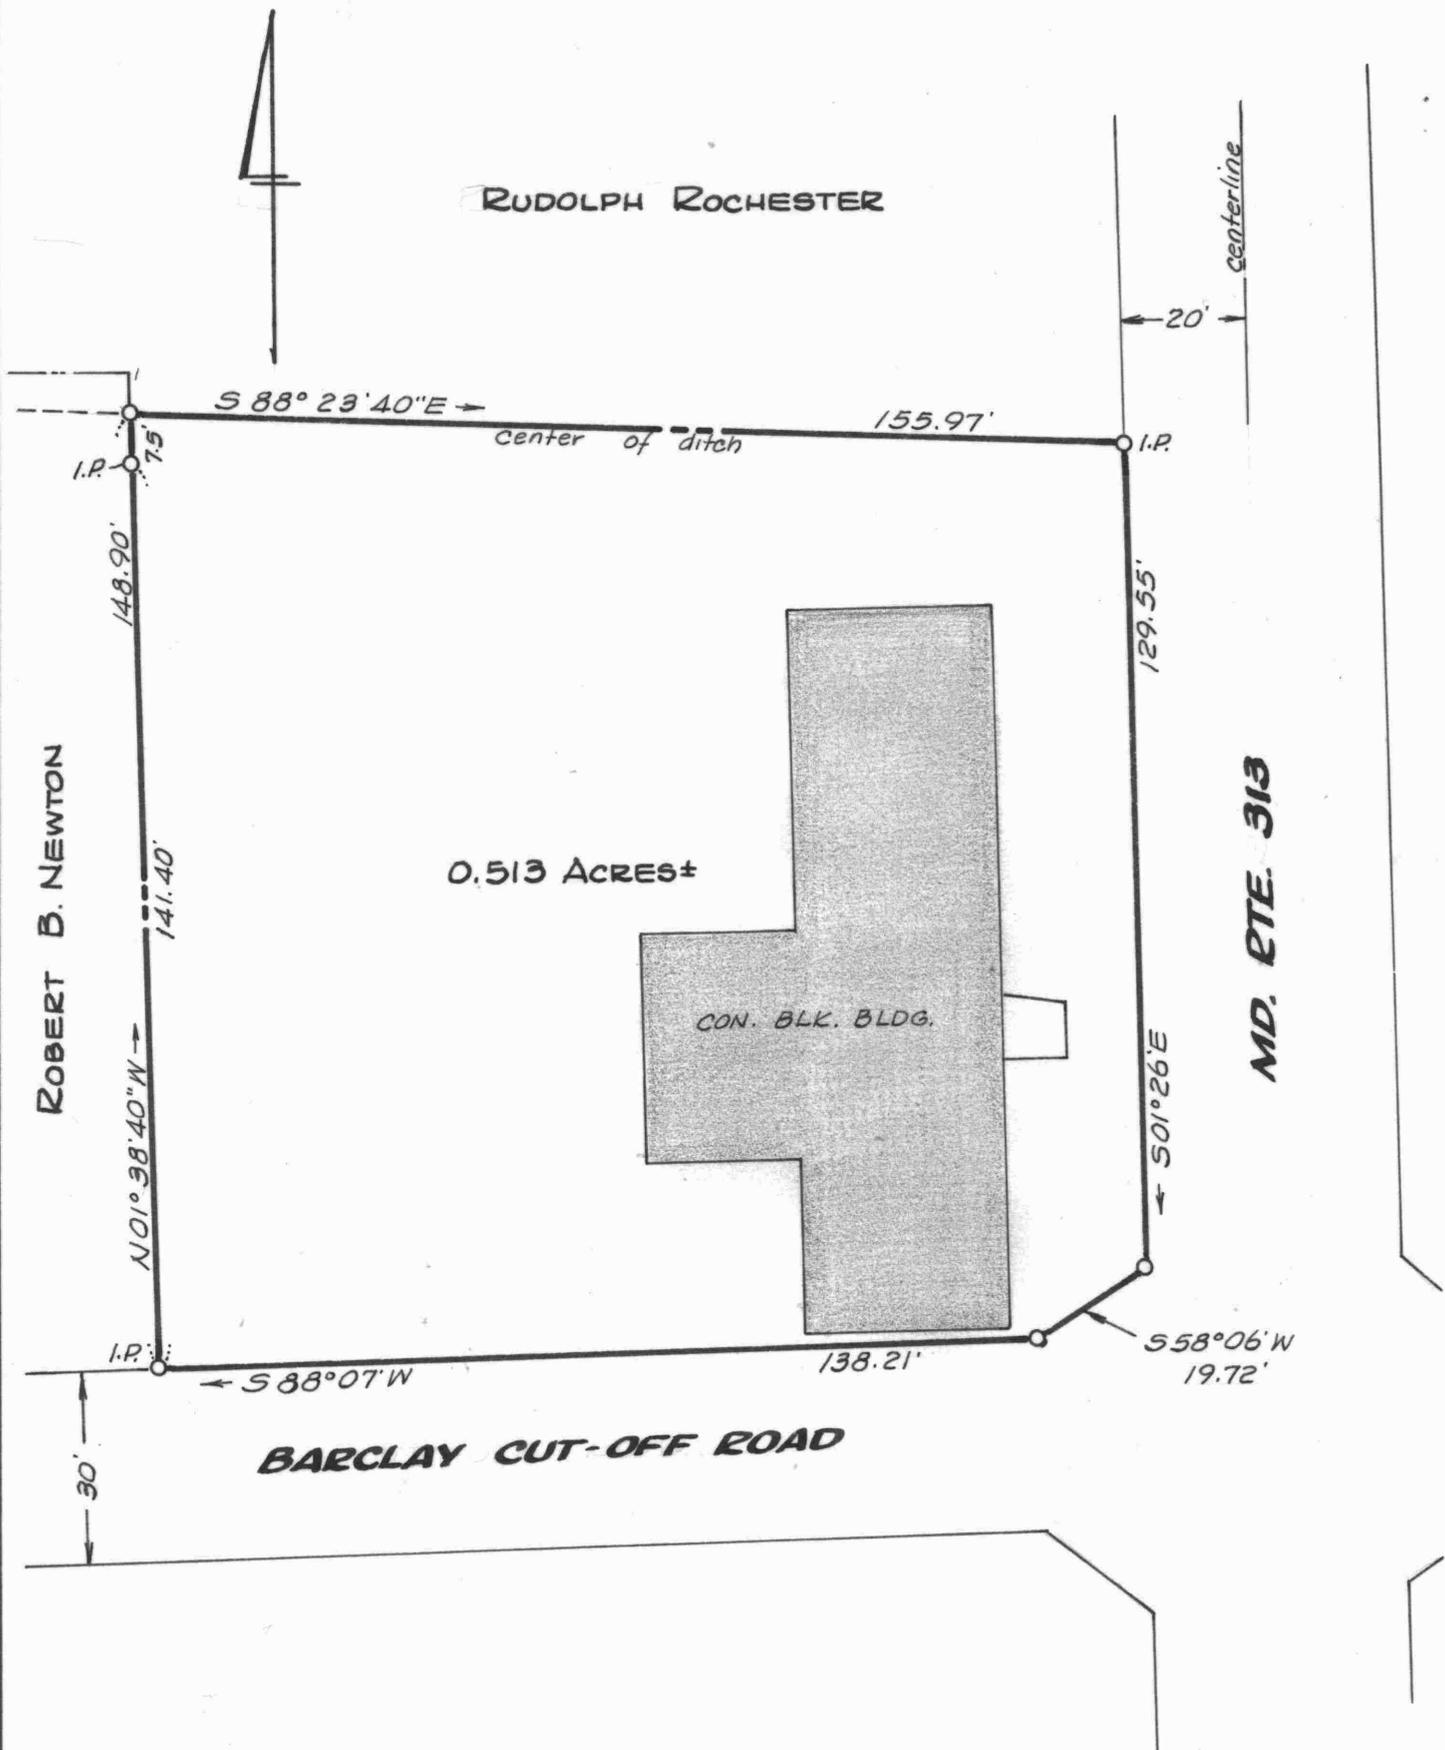

0.513 ACRES±

CON. BLK. BLDG.

ROBERT B. NEWTON

MD. RTE. 313

BARCLAY CUT-OFF ROAD

PLAT OF A SURVEY OF THE
CLYDE CECIL LANDS
 BARCLAY, QUEEN ANNES Co., Md.

Scale 1"=30' Aug. 1983.
 William R. Nuttle, Reg. Surveyor
 Chestertown, Md.

I.P. = iron pipe