

DESCRIPTION OF AN ADDITION TO LOT 32, PLAT 3, BYFORD  
HEIGHTS, CHESTERTOWN, KENT COUNTY, MD.

Beginning for the same at an iron pipe at the southeast corner of Lot 32 as shown on a plat entitled "Plat Three, Byford Development, Inc.", September 1966; and running, thence, by and with the east side of said Lot 32 N 09 45 30 E - 168.25' to an iron pipe at the southeast corner of Lot 33; thence, by and with a new division line between the herein described lands and other lands of Byford Development, Inc. S 60 12 E - 195.50' to an iron pipe at the mean high waters of the Chester River; thence, by and with said river S 32 03 W - 75.44' to a second new division line between the herein described lands and other lands of Byford Development, Inc.; thence, by and with said line S 88 17 30 W - 27' to an iron pipe and S 88 17 30 W - 131.21' to the place of beginning. Containing in all 0.469 acres of land, more or less.


July 26, 1971.

William R. Nuttle.


Barroll - Willis

19'

T	BS	FS	K	Dist
A1	AO	AZ	L145°12'	195.50

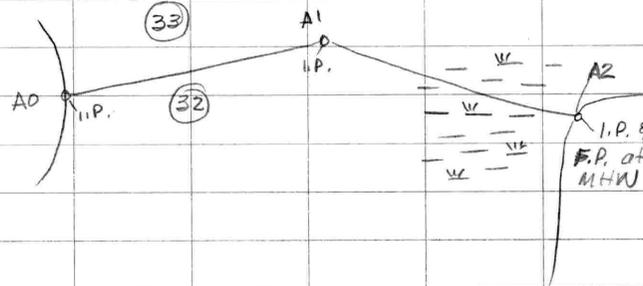

Met with Dave Barroll and Harry Willis July 12 -  
Willis buying Lot 32 and addition to water -  
will mark corner - describe - Parks Resin Atty.

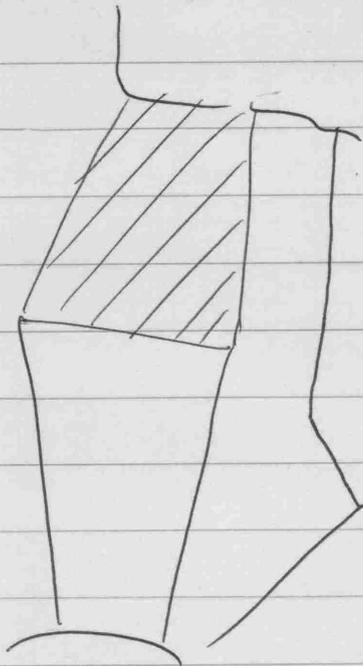

S88°17'30"W - 158.21

N09°45'30"E - 168.25

S60°12'E - 195.50

S32°03' W - 75.44

} 0.469



CHESTER RIVER

OTHER LANDS OF  
BYFORD DEVEL., INC.


ADDITION TO  
LOT 32  
0.469 ACRES ±

"BYFORD  
COURT"

33

32

31

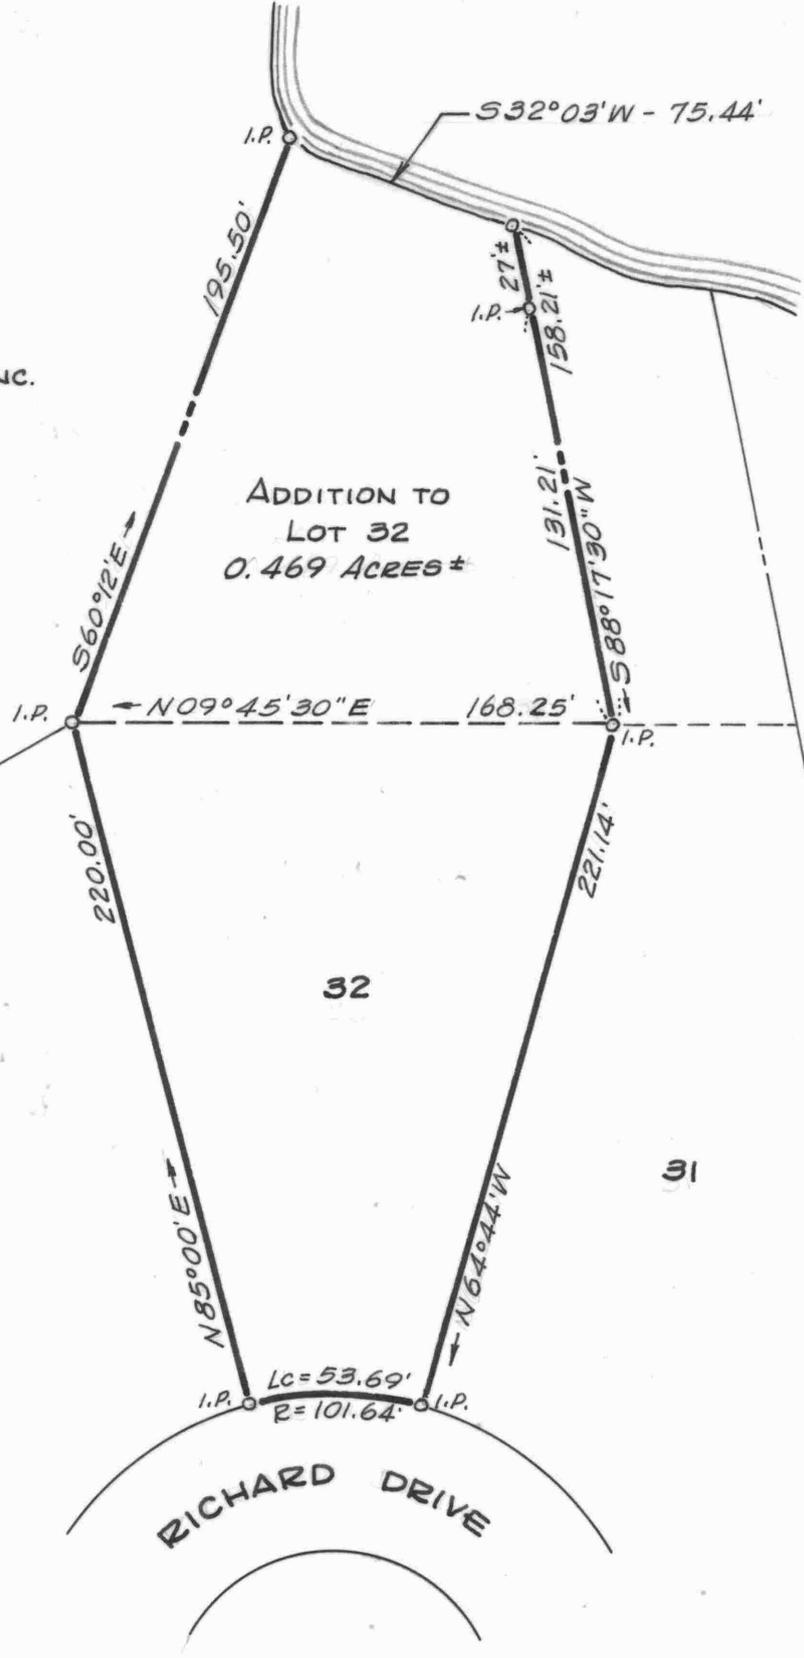

LOT 32 AND ADDITION TO LOT 32  
**BYFORD HEIGHTS**  
 CHESTERTOWN, KENT COUNTY, MD.  
 Scale 1"=60' July 1971.  
 William R. Nuttle, Reg. Surveyor  
 Chestertown, Md.

I.P. = iron pipe