

SC 5593-9-4

William R. Nuttle

Registered Surveyor
Chestertown, Maryland
Phone: 778 - 3490

January 26, 1965.

Mr. Reginald S. Shearer
Chestertown, Md.

Survey, plat, and lot corners, Lot 8
Block B, Sect. 1, Byford Heights

\$ 45.00

1964

CONNECTICUT GENERAL LIFE & ACCIDENT INSURANCE COMPANY

<p>JANUARY</p> <p>S M T W T F S</p> <p>1 2 3 4</p> <p>5 6 7 8 9 10 11</p> <p>12 13 14 15 16 17 18</p> <p>19 20 21 22 23 24 25</p> <p>26 27 28 29 30 31</p>	<p>FEBRUARY</p> <p>S M T W T F S</p> <p>2 3 4 5 6 7 8</p> <p>9 10 11 12 13 14 15</p> <p>16 17 18 19 20 21 22</p> <p>23 24 25 26 27 28 29</p>	<p>MARCH</p> <p>S M T W T F S</p> <p>1 2 3 4 5 6 7</p> <p>8 9 10 11 12 13 14</p> <p>15 16 17 18 19 20 21</p> <p>22 23 24 25 26 27 28</p> <p>29 30 31</p>	<p>APRIL</p> <p>S M T W T F S</p> <p>5 6 7 8 9 10 11</p> <p>12 13 14 15 16 17 18</p> <p>19 20 21 22 23 24 25</p> <p>26 27 28 29 30</p>	<p>MAY</p> <p>S M T W T F S</p> <p>3 4 5 6 7 8 9</p> <p>10 11 12 13 14 15 16</p> <p>17 18 19 20 21 22 23</p> <p>24 25 26 27 28 29 30</p> <p>31</p>	<p>JUNE</p> <p>S M T W T F S</p> <p>7 8 9 10 11 12 13</p> <p>14 15 16 17 18 19 20</p> <p>21 22 23 24 25 26 27</p> <p>28 29 30</p>	<p>JULY</p> <p>S M T W T F S</p> <p>1 2 3 4</p> <p>5 6 7 8 9 10 11</p> <p>12 13 14 15 16 17 18</p> <p>19 20 21 22 23 24 25</p> <p>26 27 28 29 30 31</p>	<p>AUGUST</p> <p>S M T W T F S</p> <p>2 3 4 5 6 7 8</p> <p>9 10 11 12 13 14 15</p> <p>16 17 18 19 20 21 22</p> <p>23 24 25 26 27 28 29</p> <p>30 31</p>	<p>SEPTEMBER</p> <p>S M T W T F S</p> <p>1 2 3 4 5</p> <p>6 7 8 9 10 11 12</p> <p>13 14 15 16 17 18 19</p> <p>20 21 22 23 24 25 26</p> <p>27 28 29 30</p>	<p>OCTOBER</p> <p>S M T W T F S</p> <p>4 5 6 7 8 9 10</p> <p>11 12 13 14 15 16 17</p> <p>18 19 20 21 22 23 24</p> <p>25 26 27 28 29 30 31</p>	<p>NOVEMBER</p> <p>S M T W T F S</p> <p>1 2 3 4 5 6 7</p> <p>8 9 10 11 12 13 14</p> <p>15 16 17 18 19 20 21</p> <p>22 23 24 25 26 27 28</p> <p>29 30</p>	<p>DECEMBER</p> <p>S M T W T F S</p> <p>6 7 8 9 10 11 12</p> <p>13 14 15 16 17 18 19</p> <p>20 21 22 23 24 25 26</p> <p>27 28 29 30 31</p>
--	--	--	--	--	---	---	---	---	---	--	--

George Drummond

Mrs. Leg. Shearer
778-0985

Lot B 8
in Byford
permanent markers
as soon as possible



11-12 SAT - SUN

10 FRI

9 THUR

8 WED


7 TUE

6 MON


JULY

Byford Devel. Co., Inc. to Reginald S. Shearer
EHP 10/656

Plat Book WHC 1/86
Lot 8, Sect. B Sect 1

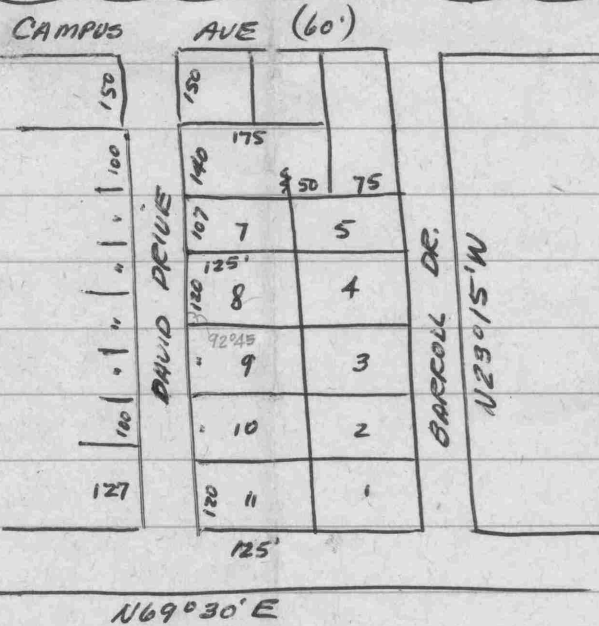

2315
6930
9245

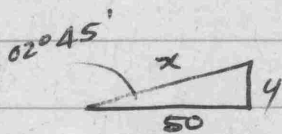


$$\cos \alpha = \frac{50}{x}$$

$$x = \frac{50}{\cos \alpha} = \frac{50}{.9988484} = 50.06$$

$$\tan \alpha = \frac{4}{50}$$

$$4 = 50 \tan \alpha = 50 \times .0480334 = 2.40$$

1480

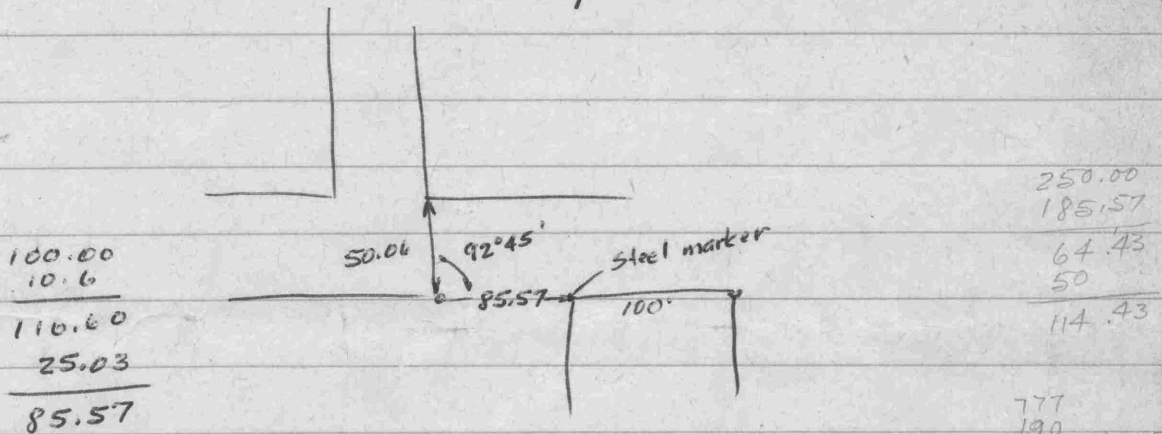

Area

$$125 \sin 02°45'$$

9988484

$$125 \cos 02°45' = 124.86$$

$$\times 120$$

$$14,983.2$$

$$3 \overline{) 43560}$$

$$14520$$

$$0.344$$

777

190

587

140

727

287

50

237

110

127

15,000

14,983

17

587

50

637

350


287

50

237

110

127

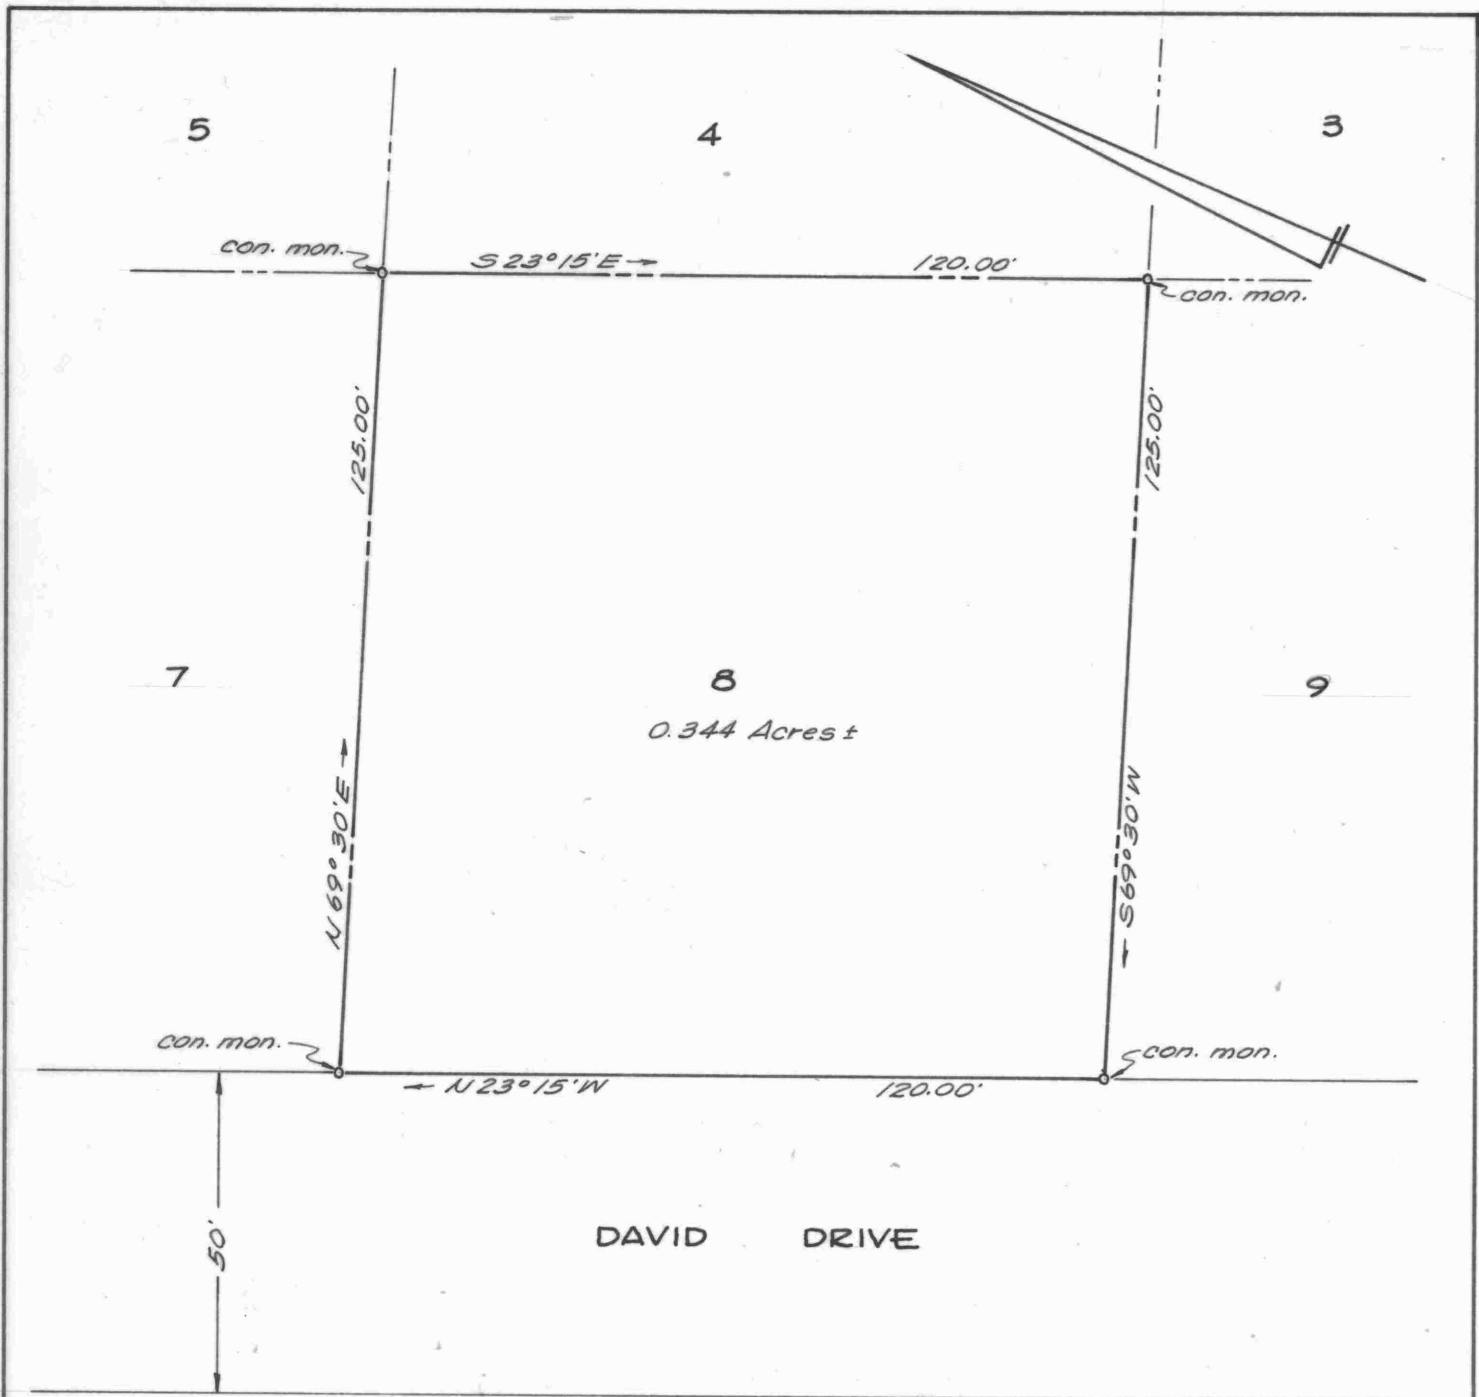

LOT 8, BLOCK B, SECTION 1
 BYFORD HEIGHTS
 CHESTERTOWN, KENT COUNTY, MD.
 for Reginald S. Shearer

William R. Nuttle, Reg. Surveyor
 Chestertown, Md.

Scale 1" = 30'

Jan. 1965