


filed 3/11/10 S.V.H. 233/42

THE MIRAMAR HOTEL & RESIDENTIAL CONDOMINIUM PLAT

OCEAN CITY
WORCESTER COUNTY, MARYLAND

BALTIMORE AVENUE

15th ST

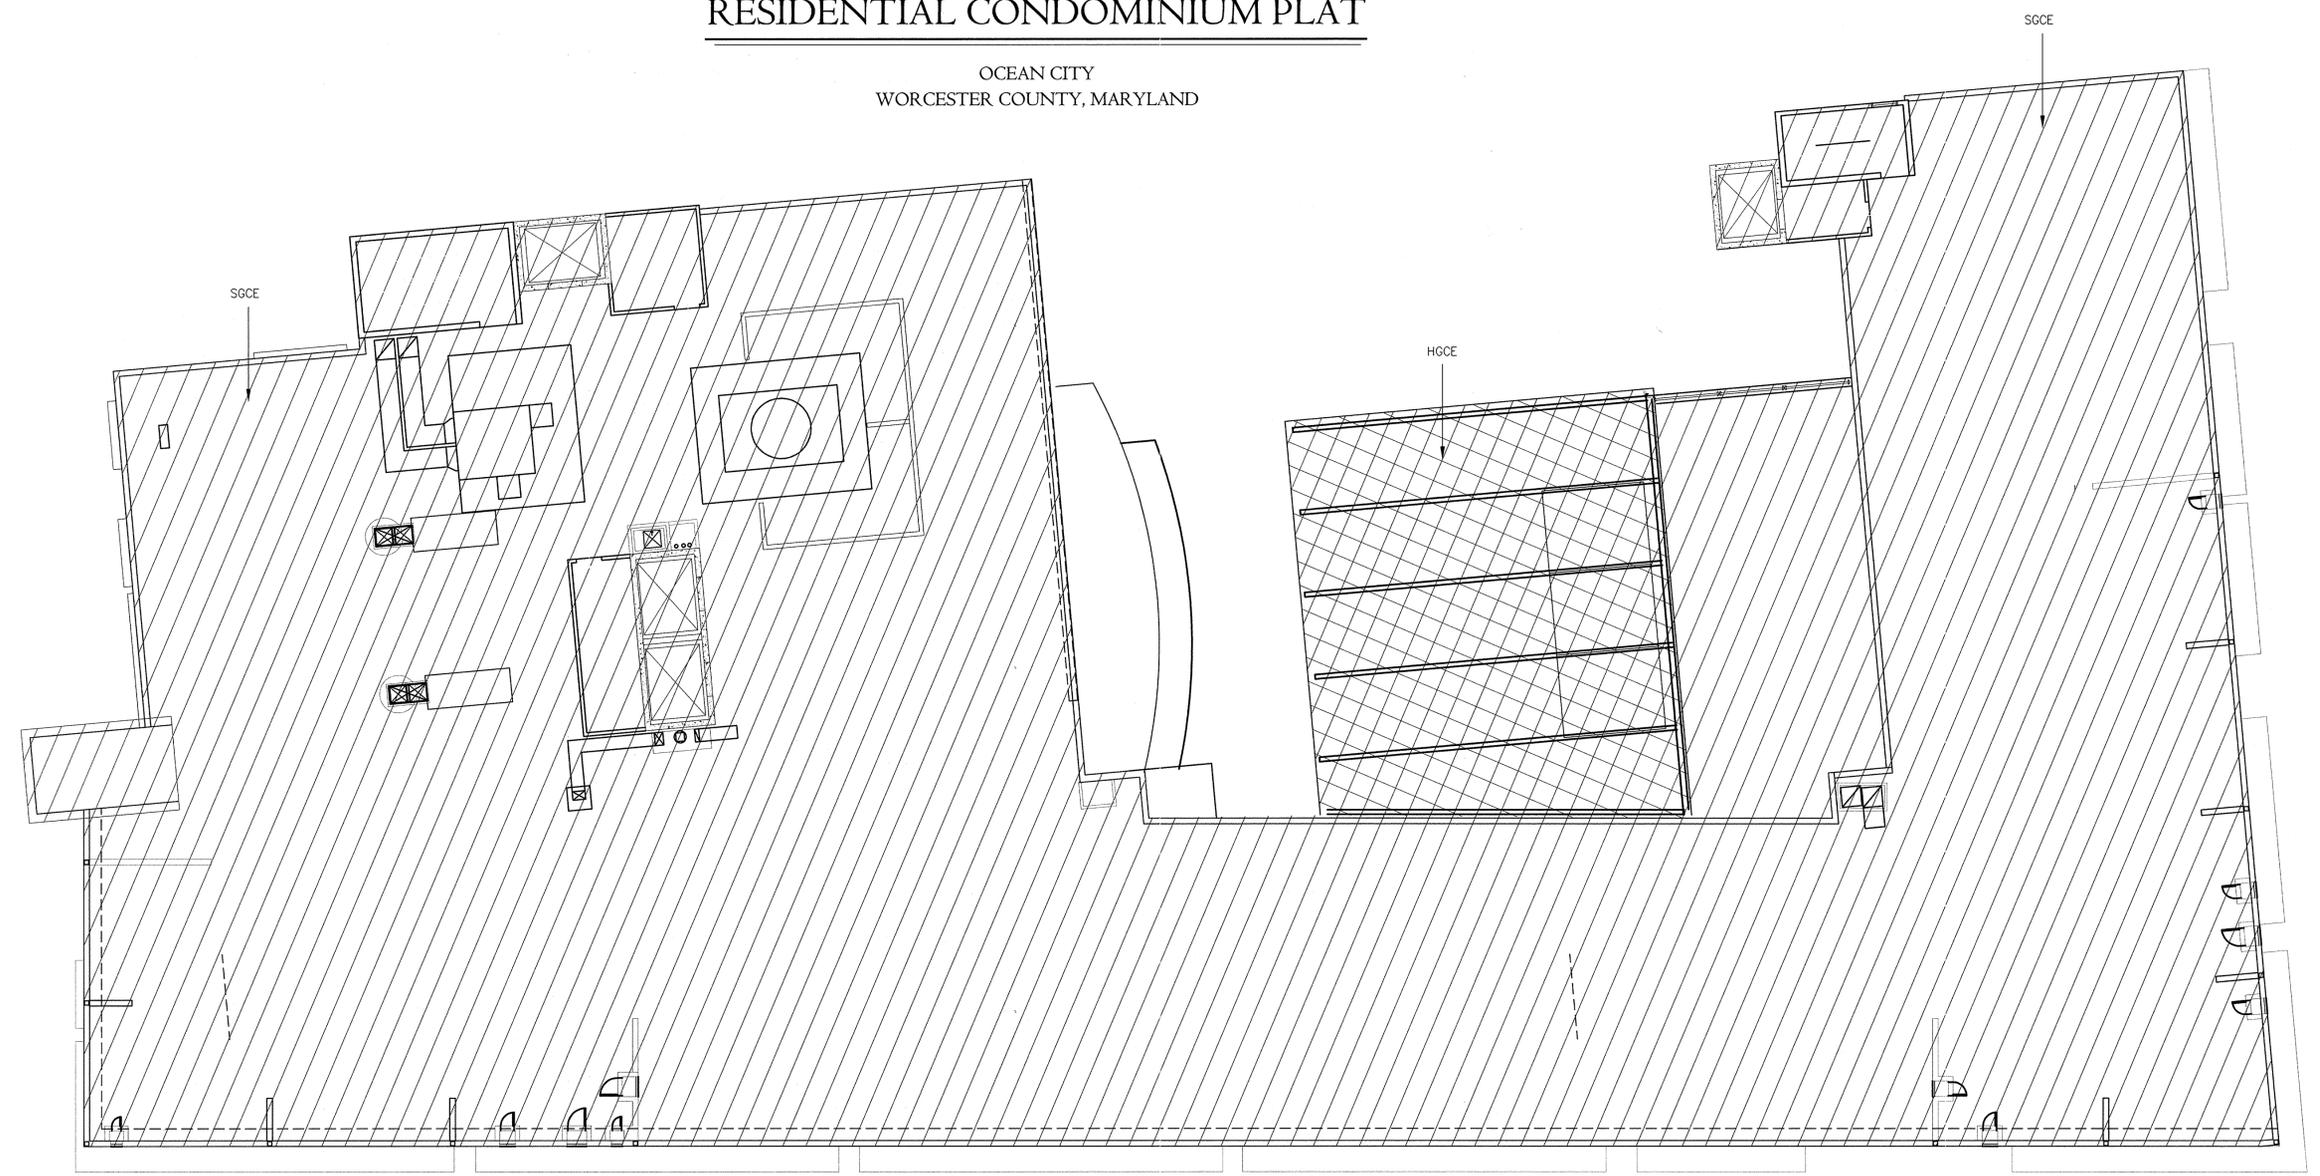

LEGEND:

- Property Line
- Adjacent Property Line
- Right of Way
- Existing 1x Contour
- Existing 5x Contour
- Existing Edge of Pavement
- Existing Edge of Driveway
- Existing Points
- Existing Critical Area Line
- Existing Fence
- Existing Water & Control Valves
- Existing Light Pole
- Existing Over Head Wires
- Existing Electric Box
- Existing Telephone Pad
- Existing Sign
- Existing Cleanout
- NF (NAIL FOUND)

- Hotel General Common Element - (HGCE)
- Hotel Limited Common Element - (HLCE)
- Hotel Room
- Restaurant Limited Common Element - (RLCE)
- Restaurant Unit
- Residential Condominium General Common Element - (CGCE)
- Residential Condominium Limited Common Element - (CLCE)
- Residential Condominium Unit
- Shared General Common Element - (SGCE)
- Shared Limited Common Element - (SLCE)

NOTE:
This drawing, specifications, and work produced by Vista Design, Inc. (VDI) for this project are instruments of service for this project only, and remains the copyrighted property of VDI. Reuse or reproduction of any of the instruments of service of VDI by the Client or assignees without the written permission of VDI will be at the Client's risk and be a violation of the copyright laws of the United States of America and the respective state within which the work was completed.

NOTE:
This Drawing does not include necessary components for construction safety. All construction must be done in compliance with the occupational safety and health act of 1970 and all rules and regulations thereto appurtenant.

Atlantic Planning & Development
616 William Street
Berlin, Maryland 21811
Ph. 410-641-1101
Fx. 410-641-2012



Miramar Hotel & Residential Condominium Plat
15th Street Ocean City, Maryland

Roof Level Plan View



VISTA DESIGN, INC.
Landscape Architects, Land Planning Consultants, Engineers, and Surveyors
11634 Worcester Hwy, Shovel Hill, MD 21862
ph. 410-352-3874 fax 410-352-3875 email vista@vistadesigninc.com

PROJECT DATA
DRAWN BY: RB
CHECK BY: LM
Ocean City, Maryland
Worcester County, Maryland
P.B. NO.:
T.M. NO.:
DATE: 09/16/09
FILE NAME: CONDO 081409.dwg
SCALE: 1" = 10'

REVISIONS	

09-018
PROJ. NO.
CONDO 081409.dwg
File Name:
9
SHEET NO.

MSA SSU 1257 8407-9
P74135