




The Maryland State Archives Expansion Diagram
PROPOSED SITE PLAN

1/32" = 1'-0" 11/12/09 ©2009 Preliminary Design
 Bruce A. Rich Associates



The Maryland State Archives Expansion Diagram
GRADE LEVEL EXPANSION

1/16" = 1'-0" 11/12/09 © 2009 Preliminary Design
 Bruce A. Rich Associates

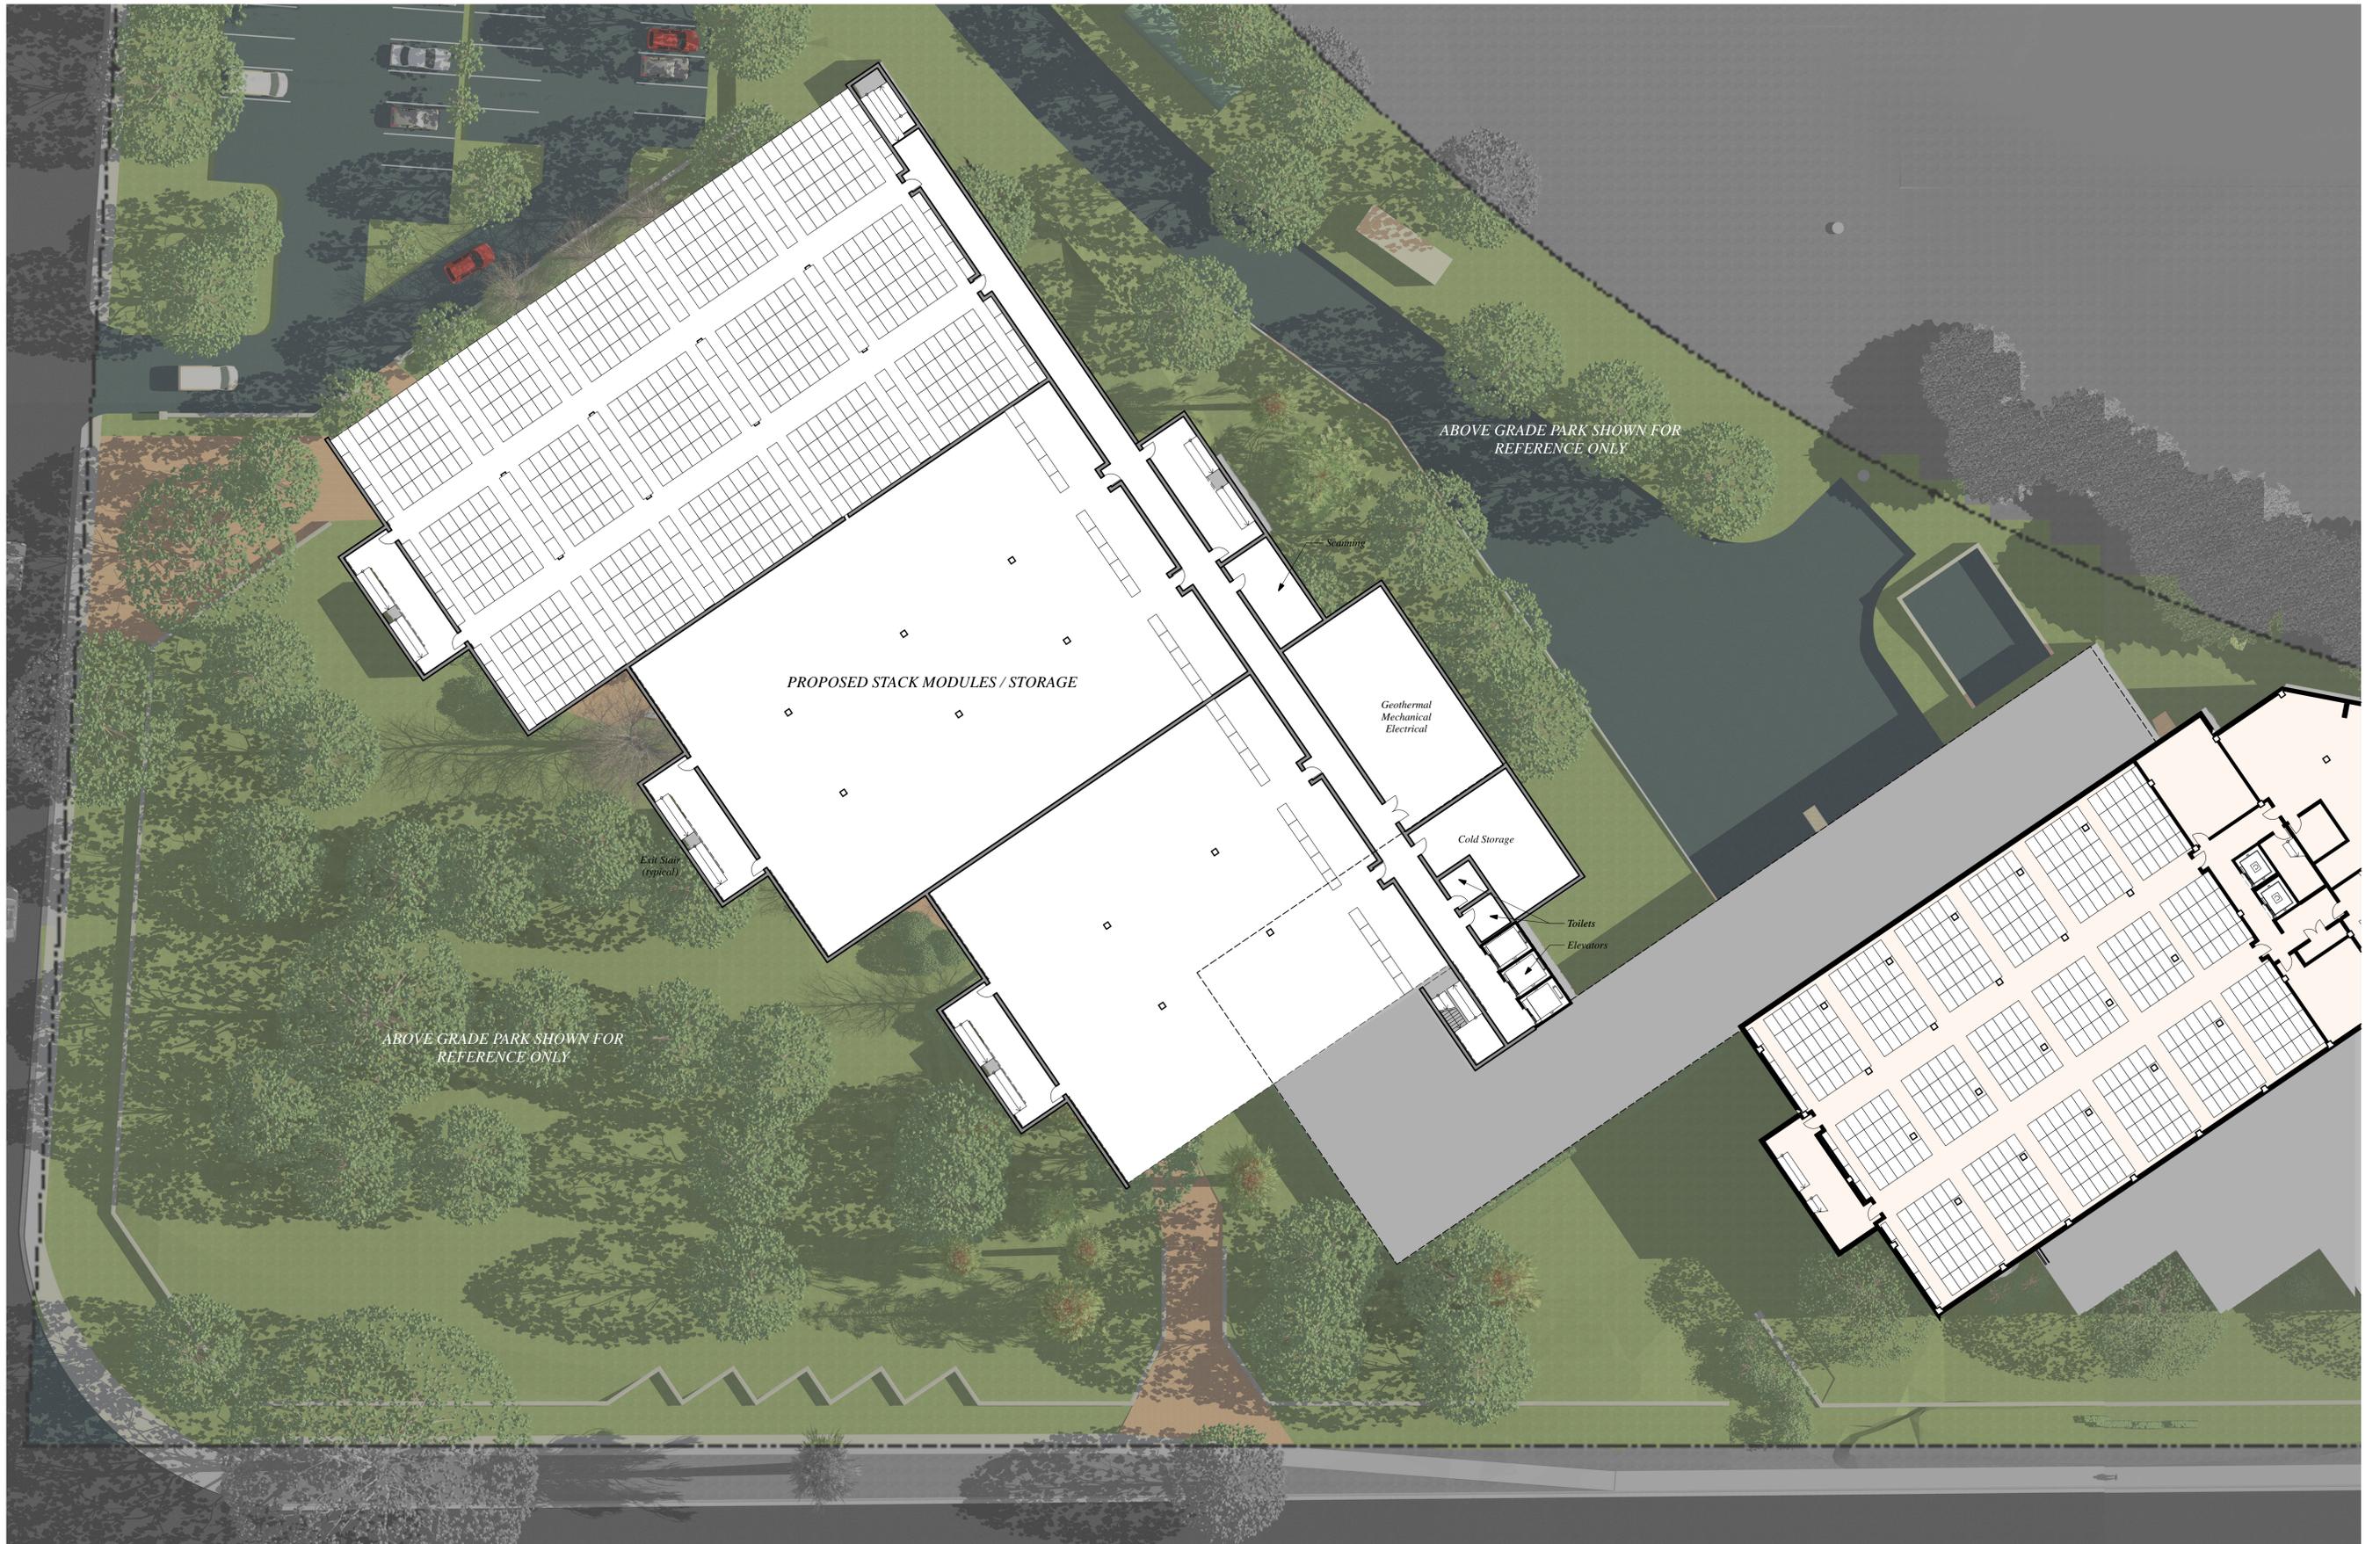

The Maryland State Archives Expansion Diagram
TYPICAL RECORDS STORAGE


(One of four levels below grade)

1/16" = 1'-0" 11/12/09 ©2009 Preliminary Design
 Bruce A. Rich Associates



The Maryland State Archives Expansion Diagram
EXHIBITION AND CONFERENCE CENTER

1/16" = 1'-0" 11/12/09 ©2009 Preliminary Design
 Bruce A. Rich Associates

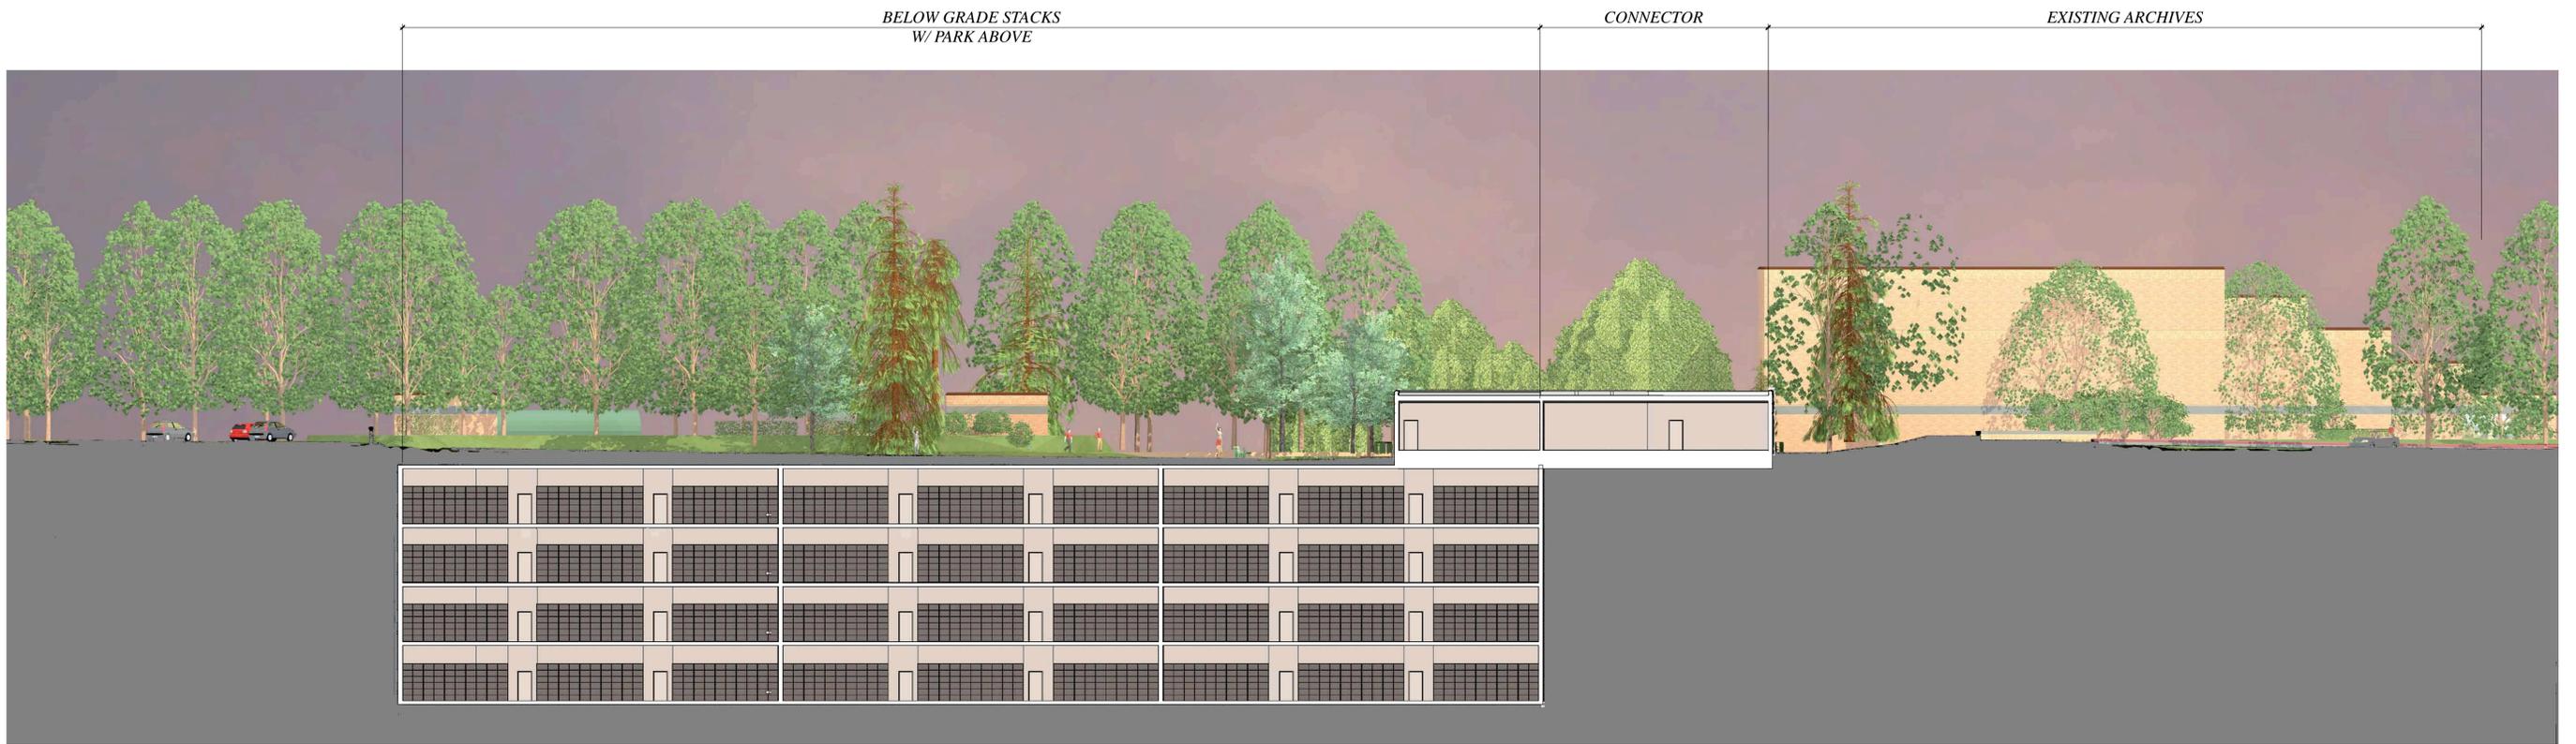

SECTION THROUGH STACKS




*SECTION THROUGH EXHIBITION
& CONFERENCE CENTER*

The Maryland State Archives Expansion Diagram
BUILDING SECTIONS



PROPOSED EXHIBIT & CONFERENCE CENTER FROM THE SOUTH

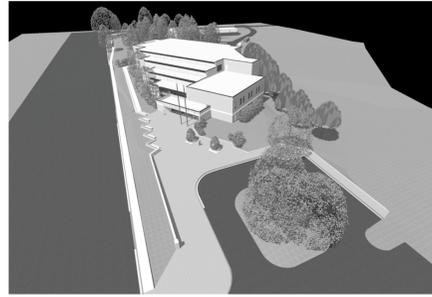

VIEW OF EXISTING AT EXHIBITION / CONFERENCE




VIEW OF EXISTING AT PROPOSED SHARED PLAZA




SHARED PLAZA @ PROPOSED ADDITION



PROPOSED PARK & GRADE LEVEL ADDITION

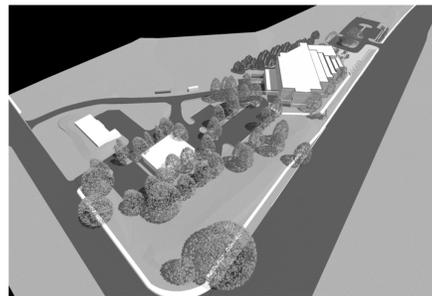

VIEW OF EXISTING AT PROPOSED PARK

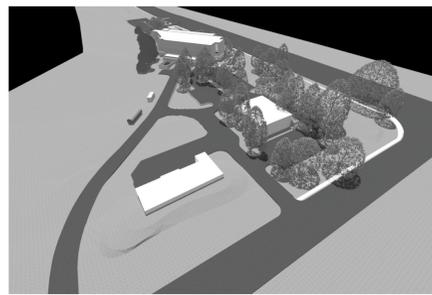

VIEW OF EXISTING AT PROPOSED PARK



PROPOSED PARK WITH NEW PARKING LOT

*The Maryland State Archives Expansion Diagram
AERIAL VIEWS OF ADDITIONS*



VIEW TOWARDS NEW PARKING LOT



EXISTING PARK BERM



EXISTING PARK BERM



CENTER OF PARK



VIEW TOWARDS GRADE LEVEL ADDITION



EXISTING MAINTENANCE FACILITY



EXISTING ENTRANCE DRIVE



ENTRANCE FROM ROWE BOULEVARD

*The Maryland State Archives Expansion Diagram
PROPOSED PUBLIC PARK*



APPROACH TO MAIN ARCHIVES BUILDING



EXISTING ARCHIVES APPROACH



STREET LEVEL VIEW OF EXISTING



NEW EXHIBITION ENTRY



VIEW FROM ACROSS ROWE BOULEVARD



ELEVATED VIEW OF EXISTING



SITE FOR EXHIBITION CENTER ADDITION



VIEW FROM ROWE BOULEVARD

The Maryland State Archives Expansion Diagram
APPROACH VIEWS

*No Scale 11/20/09 ©2009 Preliminary Design
Bruce A. Rich Associates*



OVERALL VIEW



APPROACH VIEW FROM EXISTING BUILDING



VIEW FROM EXTERIOR ENTRANCE



STAIR TO LOWER LEVEL EXHIBITS

*The Maryland State Archives Expansion Diagram
PROPOSED EXHIBITION CENTER*



CONFERENCE / MEETING ROOM



CONFERENCE / MEETING ROOM



LOWER LEVEL EXHIBITION SPACE



LOWER LEVEL EXHIBITION SPACE

The Maryland State Archives Expansion Diagram
CONFERENCE ROOM & LOWER LEVEL EXHIBITION SPACE