

**MARYLAND HISTORICAL TRUST  
NR-ELIGIBILITY REVIEW FORM**

NR Eligible: yes \_\_\_  
no \_\_\_

Property Name: John H. Barnes House Inventory Number: CARR-1399

Address: 7600 College Avenue City: Sykesville Zip Code: 21074

County: Carroll USGS Topographic Map: Sykesville

Owner: Richard Conrey

Tax Parcel Number: 201 Tax Map Number: 4476 Tax Account ID Number: 05-045509

Project: MD 32 Bridge 13046 Dualization Agency: SHA

Site visit by MHT Staff: \_\_\_ no \_\_\_ yes Name: \_\_\_\_\_ Date: \_\_\_\_\_

Eligibility recommended \_\_\_ Eligibility not recommended X

Criteria: \_\_\_ A \_\_\_ B \_\_\_ C \_\_\_ D Considerations: \_\_\_ A \_\_\_ B \_\_\_ C \_\_\_ D \_\_\_ E \_\_\_ F \_\_\_ G \_\_\_ None

Is the property located within a historic district? X no \_\_\_ yes \_\_\_ Name of district: \_\_\_\_\_

Is district listed? \_\_\_ no \_\_\_ yes Determined eligible? \_\_\_ no \_\_\_ yes District Inventory Number: \_\_\_\_\_

Documentation on the property/district is presented in: MHT Inventory files

**Description of Property and Eligibility Determination:** *(Use continuation sheet if necessary and attach map and photo)*

This frame house located at 7600 College Avenue and constructed in 1897-98, is a two and one-half story, side-gable dwelling located on a 5.88-acre lot at the intersection of College Avenue and MD 32. It is a standard "T" house with a rubble stone foundation, aluminum siding and asphalt clad gable roof. There are no outbuildings. The building was documented in a MIHP inventory form in December 1994, in which it was noted that the building was noteworthy for the multiple patterns of the balusters on the front porch railing. Since that time these features have been entirely removed. There has also been some general deterioration, as the building has been slated for removal for over six years, and has been rented for that time. A window in the lower level south bay of the ell wing (east elevation) has been removed and a projecting modern replacement put in its place.

The John H. Barnes House lacks architectural or historical significance or distinction and therefore would not meet the National Register criterion C. it is a standard house type, and lacks integrity in that it is clad with aluminum and the windows have been replaced, and distinctive architectural features are no long present. In addition, it has no known significant association with important persons or events, thus it is not significant under Criteria A, or B, for listing in the National Register. The likelihood that it would yield significant archeological associations has not been established, thus the likelihood that it would meet the requirements of Criterion D for listing in the National Register cannot be established at this time.

Prepared by: Rita M. Suffness

Date Prepared: September 10, 2001


<b>MARYLAND HISTORICAL TRUST REVIEW</b>	
Eligibility recommended ___	Eligibility not recommended <u>X</u>
Criteria: ___ A ___ B ___ C ___ D	Considerations: ___ A ___ B ___ C ___ D ___ E ___ F ___ G ___ None
Comments: _____	
<u>Andrew Lewis</u>	<u>01/31/02</u>
Reviewer, Office of Preservation Services	Date
<u>[Signature]</u>	<u>2/19/02</u>
Reviewer, NR program	Date

200104395

UNITED STATES  
DEPARTMENT OF THE INTERIOR  
GEOLOGICAL SURVEY



CARR-1399  
John H. Barnes House  
Sykesville, MD  
Sykesville, Quadrangle

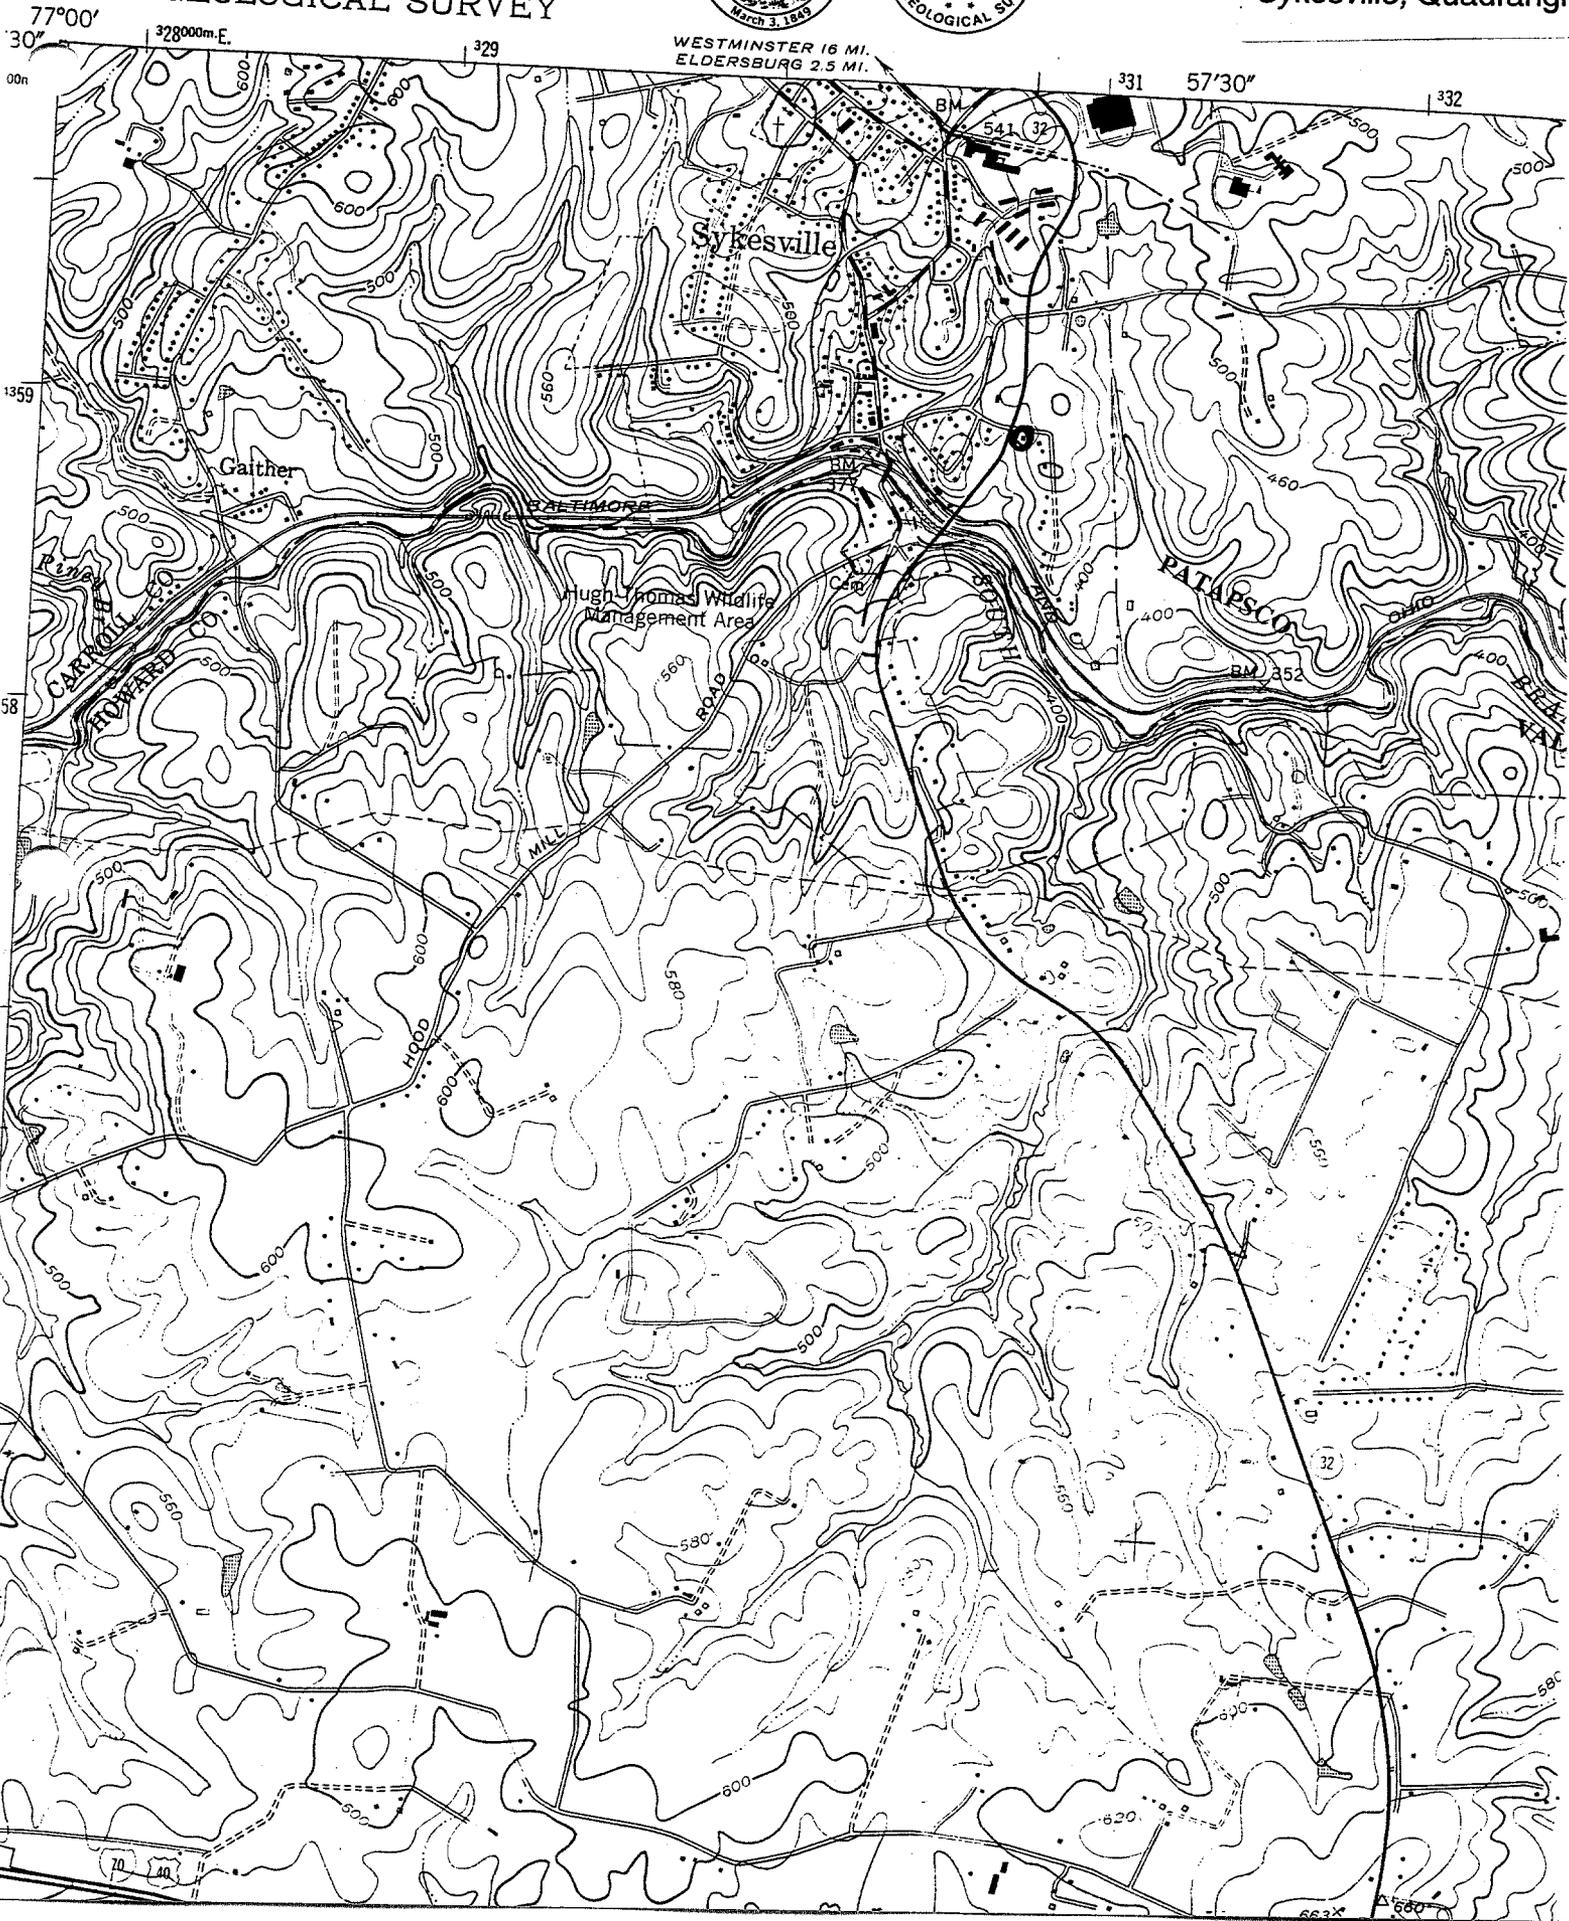



CARR-1399

John H. Barnes House

OCT 01 148 NNNN

7.



CART-1399



CARR 1399

John H Barnes Han

R Saffner in DSHQ

OCT. 2007



CARR-1377

CARR-1399

7600 College Avenue  
Sykesville

c.1897-98

**Summary:**

In March, 1882, the Sykesville correspondent of the Democratic Advocate reported: "The Sykesville Building Association have purchased . . . thirty-one acres . . . in the village of Sykesville . . . . The land has been divided into seven lots." John H. Barnes bought a five-acre lot in May, 1882. He already owned a 1-acre lot in Sykesville that was improved, probably with a house. The tax assessments note in 1898 a new house worth \$600 and stable worth \$25. These must have been on the new lot since the following year the tax books record that Barnes sold his 1-acre lot. Since a new tax assessment was made in 1896, the house must have been built in 1897-98. John H. Barnes died in March, 1903. In his will Barnes left a life interest in the house to his wife, Ann Matilda, and the house and remaining land to his sons, Joshua F. and George W. George bought Joshua's interest in 1912 and retained the property until 1927. The current owner wants to demolish the house, and the town of Sykesville is trying to get him to move it to another site. The house is in virtually original condition and is a contributing part of the historic character of the town of Sykesville.

MARYLAND INVENTORY OF  
HISTORIC PROPERTIES

# Maryland Historical Trust State Historic Sites Inventory Form

Survey No. CARR-1399

Magi No.

DOE  yes  no

## 1. Name (indicate preferred name)

historic John H. Barnes House

and/or common

## 2. Location

street & number 7600 College Avenue  not for publication

city, town Sykesville  vicinity of  congressional district

state Maryland  county Carroll

## 3. Classification

Category	Ownership	Status	Present Use	
<input type="checkbox"/> district	<input type="checkbox"/> public	<input checked="" type="checkbox"/> occupied	<input type="checkbox"/> agriculture	<input type="checkbox"/> museum
<input checked="" type="checkbox"/> building(s)	<input checked="" type="checkbox"/> private	<input type="checkbox"/> unoccupied	<input type="checkbox"/> commercial	<input type="checkbox"/> park
<input type="checkbox"/> structure	<input type="checkbox"/> both	<input type="checkbox"/> work in progress	<input type="checkbox"/> educational	<input checked="" type="checkbox"/> private residence
<input type="checkbox"/> site	<b>Public Acquisition</b>	<b>Accessible</b>	<input type="checkbox"/> entertainment	<input type="checkbox"/> religious
<input type="checkbox"/> object	<input type="checkbox"/> in process	<input checked="" type="checkbox"/> yes: restricted	<input type="checkbox"/> government	<input type="checkbox"/> scientific
	<input type="checkbox"/> being considered	<input type="checkbox"/> yes: unrestricted	<input type="checkbox"/> industrial	<input type="checkbox"/> transportation
	<input checked="" type="checkbox"/> not applicable	<input type="checkbox"/> no	<input type="checkbox"/> military	<input type="checkbox"/> other:

## 4. Owner of Property (give names and mailing addresses of all owners)

name Richard N. Conrey

street & number 1675 Marriottsville Road telephone no.:

city, town Marriottsville state and zip code Maryland 21104

## 5. Location of Legal Description

courthouse, registry of deeds, etc. Courthouse Annex liber .WS 1110

street & number 55 North Court Street folio 23

city, town Westminster state Maryland

## 6. Representation in Existing Historical Surveys

title

date  federal  state  county  local

pository for survey records

city, town state

# 7. Description

<b>Condition</b>		<b>Check one</b>	<b>Check one</b>	
<input type="checkbox"/> excellent	<input type="checkbox"/> deteriorated	<input checked="" type="checkbox"/> unaltered	<input checked="" type="checkbox"/> original site	
<input checked="" type="checkbox"/> good	<input type="checkbox"/> ruins	<input type="checkbox"/> altered	<input type="checkbox"/> moved	date of move _____
<input type="checkbox"/> fair	<input type="checkbox"/> unexposed			

Prepare both a summary paragraph and a general description of the resource and its various elements as it exists today.

### Summary:

The John H. Barnes House is located at 7600 College Avenue in Sykesville, Carroll County, Maryland. The house is located on the south side of the road and faces north toward the road. It is a 2½-story, three-bay by one-bay central gable "I" house with a rubble stone foundation, aluminum siding, and a gable roof that has a ridge that runs east-west. The north elevation has a center entrance with a four-panel door. There are side lights with two lights over one panel, and there is a three-light transom. The second story has three 2/2 sash. The central wall dormer has a lancet-shaped 2/2 sash. There is a one-story, three-bay porch. There is a two-bay by one-bay ell attached to the east bay of the south elevation. The first story has a center passage stairhall and is a single pile with a one-room kitchen ell. The center passage has a straight run of open-stringer stairs on the west wall. The west room has a false projecting fireplace with a wood mantle. The east room has a false fireplace. The wood mantle has been attached to the flat wall. The second story has a center passage. The west half is divided into three rooms in a large chamber in the northwest corner, a small bathroom in the southwest corner, and a small cross-passage off of the center passage. There is a similar arrangement on the east-half cross-passage, but the small room in the southeast corner is a closet for the northeast chamber. This house is being considered for demolition or possibly for removal to another site.

### Contributing Resources: 1

The John H. Barnes House is located at 7600 College Avenue in Sykesville, Carroll County, Maryland. The house is located on the south side of the road and faces north toward the road. It is a 2½-story, three-bay by one-bay central gable "I" house with a rubble stone foundation, aluminum siding, and a gable roof that has asphalt shingles and a ridge that runs east-west.

The north elevation has a center entrance with a four-panel door that has bolection-moulded, sunk fielded panels. The top two panels have semi-circular arched tops. There are side lights with two lights over one bolection-moulded panel, and there is a three-light transom. On either side of the doorway is a single new 1/1 sash. The second story has three 2/2 sash. The central wall dormer has a lancet-shaped 2/2 sash. The house has a wood boxed cornice with returns and an interior brick chimney centered on the west gable end. There is a one-story, three-bay porch. The porch ends just on the outside of the end windows. This porch has a new concrete foundation and a hip roof with asphalt shingles. The four square posts are now cased. On the north and east sides of the porch there are square-in-plan vertical balusters. The west side of the porch has jigsaw balusters of several

MARYLAND HISTORICAL TRUST  
STATE HISTORIC SITES INVENTORY FORM

Survey No. CARR-1399

Description (continued)

Section 7 Page 2

different patterns. Many of the balusters are now missing, so it is not possible to determine if there was a pattern to the placement of the different baluster patterns, nor is it possible to know whether there were more baluster patterns than are now currently presented.

The west elevation foundation has a single two-light casement. The first story has a new 6/6 sash set north of center. The second story has a 2/2 sash also set north of center, and the gable end has a four-light sash that is in line with the first and second story openings.

The south elevation foundation has steel doors to the cellar in the west bay. The first and second stories each have a 2/2 sash in the west bay. The center bay has an enclosed porch on the first story, with no opening on the second story. There is a two-bay by one-bay ell attached to the east bay of the south elevation.

The west elevation of the ell has the enclosed porch on the first story. The second story has one 2/2 sash. The south elevation of the ell has a new window in an original opening set to the west on the first story, and a new door in an original opening set to the east. The second story has no openings. The ell has a gable roof with asphalt shingles and a ridge that runs north-south. There is a brick chimney centered on the ridge in line with the south eave of the main block. The east elevation of the ell has a new window on the first story, and a 2/2 sash on the second story. The east elevation of the main block has a new 1/1 sash on the first story and a 2/2 sash on the second story. There is a four-light sash in the gable end. All of the east elevation openings are centered.

There is a cellar under the west half only. The east half has since been partly excavated. The joists are  $\frac{3}{4}$ -round logs that run north-south. They are 6 to 8 inches wide by 7 inches deep and are spaced  $23\frac{1}{2}$  to  $30\frac{1}{2}$  inches on centers. The joists are tapered on the ends and rest on an approximately one-inch thick board set on the stone walls. There is a boarded-up window opening on the north wall in the center. The first floor flooring is circular sawn, is 3 inches wide, and runs east-west. The cellar entrance lintel is hewn.

The first story has a center passage stairhall and is a single pile with a one-room kitchen ell. The center passage has a straight run of open-stringer stairs on the west wall. There is a bead on the bottom edge of the stringer. The stairs have turned balusters and newel. The baseboards are plain and the architraves are symmetrical; they are pulvinated in the center with two beads on either side. There are four panel doors that have sunk fields with ogee panel moulds and cast-iron rim locks with porcelain knobs. There is a door into both the east and west rooms and a door at the south end of the passage.

The west room has baseboards and architraves that are identical to the passage. It has

MARYLAND HISTORICAL TRUST  
STATE HISTORIC SITES INVENTORY FORM

Survey No. CARR-1399

Description (continued)

Section 7 Page 3

3-inch wide pine flooring that runs east-west. Centered on the west wall is a false projecting fireplace with a wood mantle. This mantle has a fluted Doric column on each side with a bracket above each column. The frieze has an incised rinceau ornament with two beads above it. The shelf edge is moulded with an ogee on the bottom corner, and a cavetto on the top corner. There is a closet under the stairs. The door to this closet has vertical boards with a beaded edge and three beads in the center.

The east room has a plain baseboard, the same floor as the west room, and architraves with a beaded interior edge. There is a false fireplace on the south wall. The wood mantle has been attached to the flat wall. It has pilaster strips with three sunk flat panels on each side, three on the frieze, and one in each corner between the frieze and the pilaster. These panels have ogee panel moulds. The mantle bed mould has an ovolo, a cavetto, and an ovolo moulding and four small brackets that support the mantle shelf. The edge of the shelf has been tapered.

The ell has a projecting chimney on the north wall. To the east of it is a built-in cupboard with beaded-edge-and-center vertical boards. It has two doors at the bottom, then a moulding, and then two two-light doors at the top. There are four shelves in the top section. The room has plain architraves and baseboard. The floor is now covered. The west elevation has a doorway to the porch. The architrave on this doorway has two beads in the center, and a large bead on the inner side. The top piece of the architrave is plain, but is pedimented. The door has sunk double fields with ogee panel moulds. It has four panels.

The second story has a center passage. The west half is divided into three rooms, a large chamber in the northwest corner, a small bathroom in the southwest corner, and a small cross-passage off of the center passage. There is a similar arrangement on the east half. It also has a cross-passage, but the small room in the southeast corner is a closet for the northeast chamber. There is also a door off of this hall to the chamber in the ell. The ell chamber has a plastered chimney on the north wall with a closet set to the east of it. The trim used in the second story is either plain or with a beaded interior edge and a slight pediment. The stairs to the attic are enclosed with vertical boards and a door that is identical to the closet door under the first story stairs. There is 3-inch wide pine flooring that runs east-west in the main block and runs north-south in the ell. The attic door is nailed shut, rendering the attic inaccessible.

This house is being considered for demolition or possibly for removal to another site.

# 8. Significance

Survey No. CARR-1399

Period	Areas of Significance—Check and justify below			
<input type="checkbox"/> prehistoric	<input type="checkbox"/> archeology-prehistoric	<input type="checkbox"/> community planning	<input type="checkbox"/> landscape architecture	<input type="checkbox"/> religion
<input type="checkbox"/> 1400-1499	<input type="checkbox"/> archeology-historic	<input type="checkbox"/> conservation	<input type="checkbox"/> law	<input type="checkbox"/> science
<input type="checkbox"/> 1500-1599	<input type="checkbox"/> agriculture	<input type="checkbox"/> economics	<input type="checkbox"/> literature	<input type="checkbox"/> sculpture
<input type="checkbox"/> 1600-1699	<input checked="" type="checkbox"/> architecture	<input type="checkbox"/> education	<input type="checkbox"/> military	<input type="checkbox"/> social/
<input type="checkbox"/> 1700-1799	<input type="checkbox"/> art	<input type="checkbox"/> engineering	<input type="checkbox"/> music	<input type="checkbox"/> humanitarian
<input checked="" type="checkbox"/> 1800-1899	<input type="checkbox"/> commerce	<input type="checkbox"/> exploration/settlement	<input type="checkbox"/> philosophy	<input type="checkbox"/> theater
<input type="checkbox"/> 1900-	<input type="checkbox"/> communications	<input type="checkbox"/> industry	<input type="checkbox"/> politics/government	<input type="checkbox"/> transportation
		<input type="checkbox"/> invention		<input type="checkbox"/> other (specify)

**Specific dates** c. 1897-98      **Builder/Architect**

---

check: Applicable Criteria:  A  B  C  D  
and/or

Applicable Exception:  A  B  C  D  E  F  G

Level of Significance:  national  state  local

Prepare both a summary paragraph of significance and a general statement of history and support.

### Summary:

In March, 1882, the Sykesville correspondent of the Democratic Advocate reported: "The Sykesville Building Association have purchased . . . thirty-one acres . . . in the village of Sykesville . . . . The land has been divided into seven lots." John H. Barnes bought a five-acre lot in May, 1882. He already owned a 1-acre lot in Sykesville that was improved, probably with a house. The tax assessments note in 1898 a new house worth \$600 and stable worth \$25. These must have been on the new lot since the following year the tax books record that Barnes sold his 1-acre lot. Since a new tax assessment was made in 1896, the house must have been built in 1897-98. John H. Barnes died in March, 1903. In his will Barnes left a life interest in the house to his wife, Ann Matilda, and the house and remaining land to his sons, Joshua F. and George W. George bought Joshua's interest in 1912 and retained the property until 1927. The current owner wants to demolish the house, and the town of Sykesville is trying to get him to move it to another site. The house is in virtually original condition and is a contributing part of the historic character of the town of Sykesville.

Geographic Organization: Piedmont  
 Chronological/Development Period: Industrial/Urban Dominance A.D. 1870-1930  
 Historic Period Themes: Architecture  
 Resource Types: Rural vernacular

In March, 1882, the Sykesville correspondent of the Democratic Advocate reported:

The Sykesville Building Association have purchased from W.A. Hammond, administrator, thirty-one acres of land in the village of Sykesville for \$1,075. The land has been divided into seven lots. . . . Three houses will be erected on the ground this spring . . . . The locations are all well chosen, and border on an avenue which has been laid out for the convenience of all. This, with the depot and new road in the early summer, will make Sykesville almost a little town. . . .

MARYLAND HISTORICAL TRUST  
STATE HISTORIC SITES INVENTORY FORM

Survey No. CARR-1399

Significance (continued)

Section 8 Page 2

The land was 31 acres of the late Dr. Allen C. Hammond's estate. Two weeks later it was noted that James Hughes was preparing to start work on a new house on his lot in this section. He moved into his house by the beginning of August. In early May, Samuel R. Duvall was planning ". . . an elegant residence" and in August Levi Barnes was preparing to build ". . . a neat little cottage, which he expects to occupy this fall."

John H. Barnes bought a five-acre lot in May, 1882 from the building association. He already owned a 1-acre lot in Sykesville that was improved, probably with a house, and was probably planning a larger, better home. For unknown reasons, though, he did not build immediately. The tax assessments note in 1898 a new house worth \$600 and stable worth \$25. These must have been on the new lot, since the following year the tax books record that Barnes sold his 1-acre lot. Since a new tax assessment was made in 1896, the house must have been built in 1897-98. It is of interest that three-quarter-round logs were still being used for floor joists at this late date, when other houses built in the 1890's were using sawn lumber. The other unique part of this house is the portion of the porch balustrade that incorporates numerous different jigsaw patterns, as if the builder were creating a sample of every type that he could make for a client. This raises the question of whether Barnes was a builder, but nothing could be found concerning his occupation. He was not in the 1880 census, which does not list occupations, anyway, and no obituary could be located for him. There was a builder named James Barnes who was constructing houses and barns in the Freedom and Eldersburg areas in the early 1880's, but it is not known if they were related, much less shared the same occupation.

John H. Barnes died in March, 1903. His inventory does list a boring machine, chest, old carpenters tools, an old chest, and four augers, which may or may not indicate anything. At the end of the inventory, crossed out, is "Real Estate in Sykesville Md consisting of House and five acres of land . . . 1,500.00." In his will Barnes left a life interest in the house to his wife, Ann Matilda, one acre each to his sons Daniel W. and Josiah, and the house and remaining land to his sons, Joshua F. and George W. George bought the two acres from his brothers and then bought Joshua's interest in 1912 and retained the property until 1927. After the death of his wife, George Barnes sold the house to the Brandenburgs, who lived there for sixty years. The current owner wants to demolish the house, and the town of Sykesville is trying to get him to move it to another site. The house is in virtually original condition and is a contributing part of the historic character of the town of Sykesville.

# 9. Major Bibliographical References

Survey No. CARR-1399

Land Records

John H. Barnes will, JDB 9-237; inventory JDB 18-569

Tax assessments, 1876-96, 1896-1910

Democratic Advocate, 4 March 1882, p. 3; 18 March 1882, p. 3; 6 May 1882, p. 3; 5 August 1882, p. 3

# 10. Geographical Data

Acreeage of nominated property 5,887 acres

Quadrangle name Sykesville

Quadrangle scale 1:24000

UTM References do NOT complete UTM references

A	<input type="text"/>	<input type="text"/>	<input type="text"/>
	Zone	Easting	Northing

B	<input type="text"/>	<input type="text"/>	<input type="text"/>
	Zone	Easting	Northing

C	<input type="text"/>	<input type="text"/>	<input type="text"/>
---	----------------------	----------------------	----------------------

D	<input type="text"/>	<input type="text"/>	<input type="text"/>
---	----------------------	----------------------	----------------------

E	<input type="text"/>	<input type="text"/>	<input type="text"/>
---	----------------------	----------------------	----------------------

F	<input type="text"/>	<input type="text"/>	<input type="text"/>
---	----------------------	----------------------	----------------------

G	<input type="text"/>	<input type="text"/>	<input type="text"/>
---	----------------------	----------------------	----------------------

H	<input type="text"/>	<input type="text"/>	<input type="text"/>
---	----------------------	----------------------	----------------------

Verbal boundary description and justification

List all states and counties for properties overlapping state or county boundaries

state	code	county	code
-------	------	--------	------

state	code	county	code
-------	------	--------	------

# 11. Form Prepared By

name/title Kenneth M. Short, Historic Planner

organization Carroll County Planning Department

date December 8, 1994

street & number 225 North Center Street

telephone (410) 857-2145

city or town Westminster

state Maryland

The Maryland Historic Sites Inventory was officially created by an Act of the Maryland Legislature to be found in the Annotated Code of Maryland, Article 41, Section 181 KA, 1974 supplement.

The survey and inventory are being prepared for information and record purposes only and do not constitute any infringement of individual property rights.

return to: ~~Maryland Historical Trust  
Shaw House  
21 State Circle  
Annapolis, Maryland 21401  
(301) 269-2438~~

MARYLAND HISTORICAL TRUST  
DHCP/DHCD  
100 COMMUNITY PLACE  
CROWNSVILLE, MD 21032-2023  
514-7600

CARR-1399  
John H. Barnes House  
7600 College Avenue - Sykesville

CHAIN OF TITLE

GRANTOR	HOME COUNTY	GRANTEE	HOME COUNTY	DATE	LIBER	FOLIO	TRANS-ACTION	COMMENTS
Doris E. Gartrell, Eleanor L. Ford Leona K. Johnson	?	Richard N. Conrey	?	9-29-1988	LWS 1110	23	Deed fee simple	\$190,000, 5.887¼ acres with plat
Milton H. Brandenburg, personal rep. of estate of Susan Eugenia Mitchell, formerly Eugenia B. Brandenburg & Milton H. Brandenburg	Carroll	Doris E. Gartrell Eleanor L. Ford Leona K. Johnson	?	June, 1987	LWS 1026	947	Deed of Distribution fee simple	\$1.00, in Sykesville 5 + acres Henry deceased
George W. Barnes, widower	Carroll	Henry & Eugenia B. Brandenburg (wife)	Carroll	3-29-1927	EMM 149	10	Deed fee simple	\$10.00, 5+ acres in Sykesville
Joshua F. & Rachel A. Barnes (wife)	Carroll	George W. Barnes	Sykesville, Carroll	10-4-1912	ODG 120	367	Deed fee simple	\$1,000, 5 + acres, John H. Barnes will JSB 9-237, George has brought the 2 acres from Daniel & Josiah already
Sykesville Building Association No. 3	Carroll, corp.	John H. Barnes	Carroll	5-9-1882	FTS 59	416	Deed fee simple	\$162.25 5 + acres, Lot No. 2
William A. Hammond, exec. of Dr. Allen C. Hammond	Howard Carroll	Sykeville Building Association No. 3	Carroll	4-4-1882	FTC 57	129	Deed	\$1,075, 31 + acres, along B&O Railroad

Top


PAGE NO 2A/16

7600 College Ave - Sykesville  
Moulding & Baluster Profiles

CARR-1399

PREPARED BY KMS

DATE 7 Jun '94

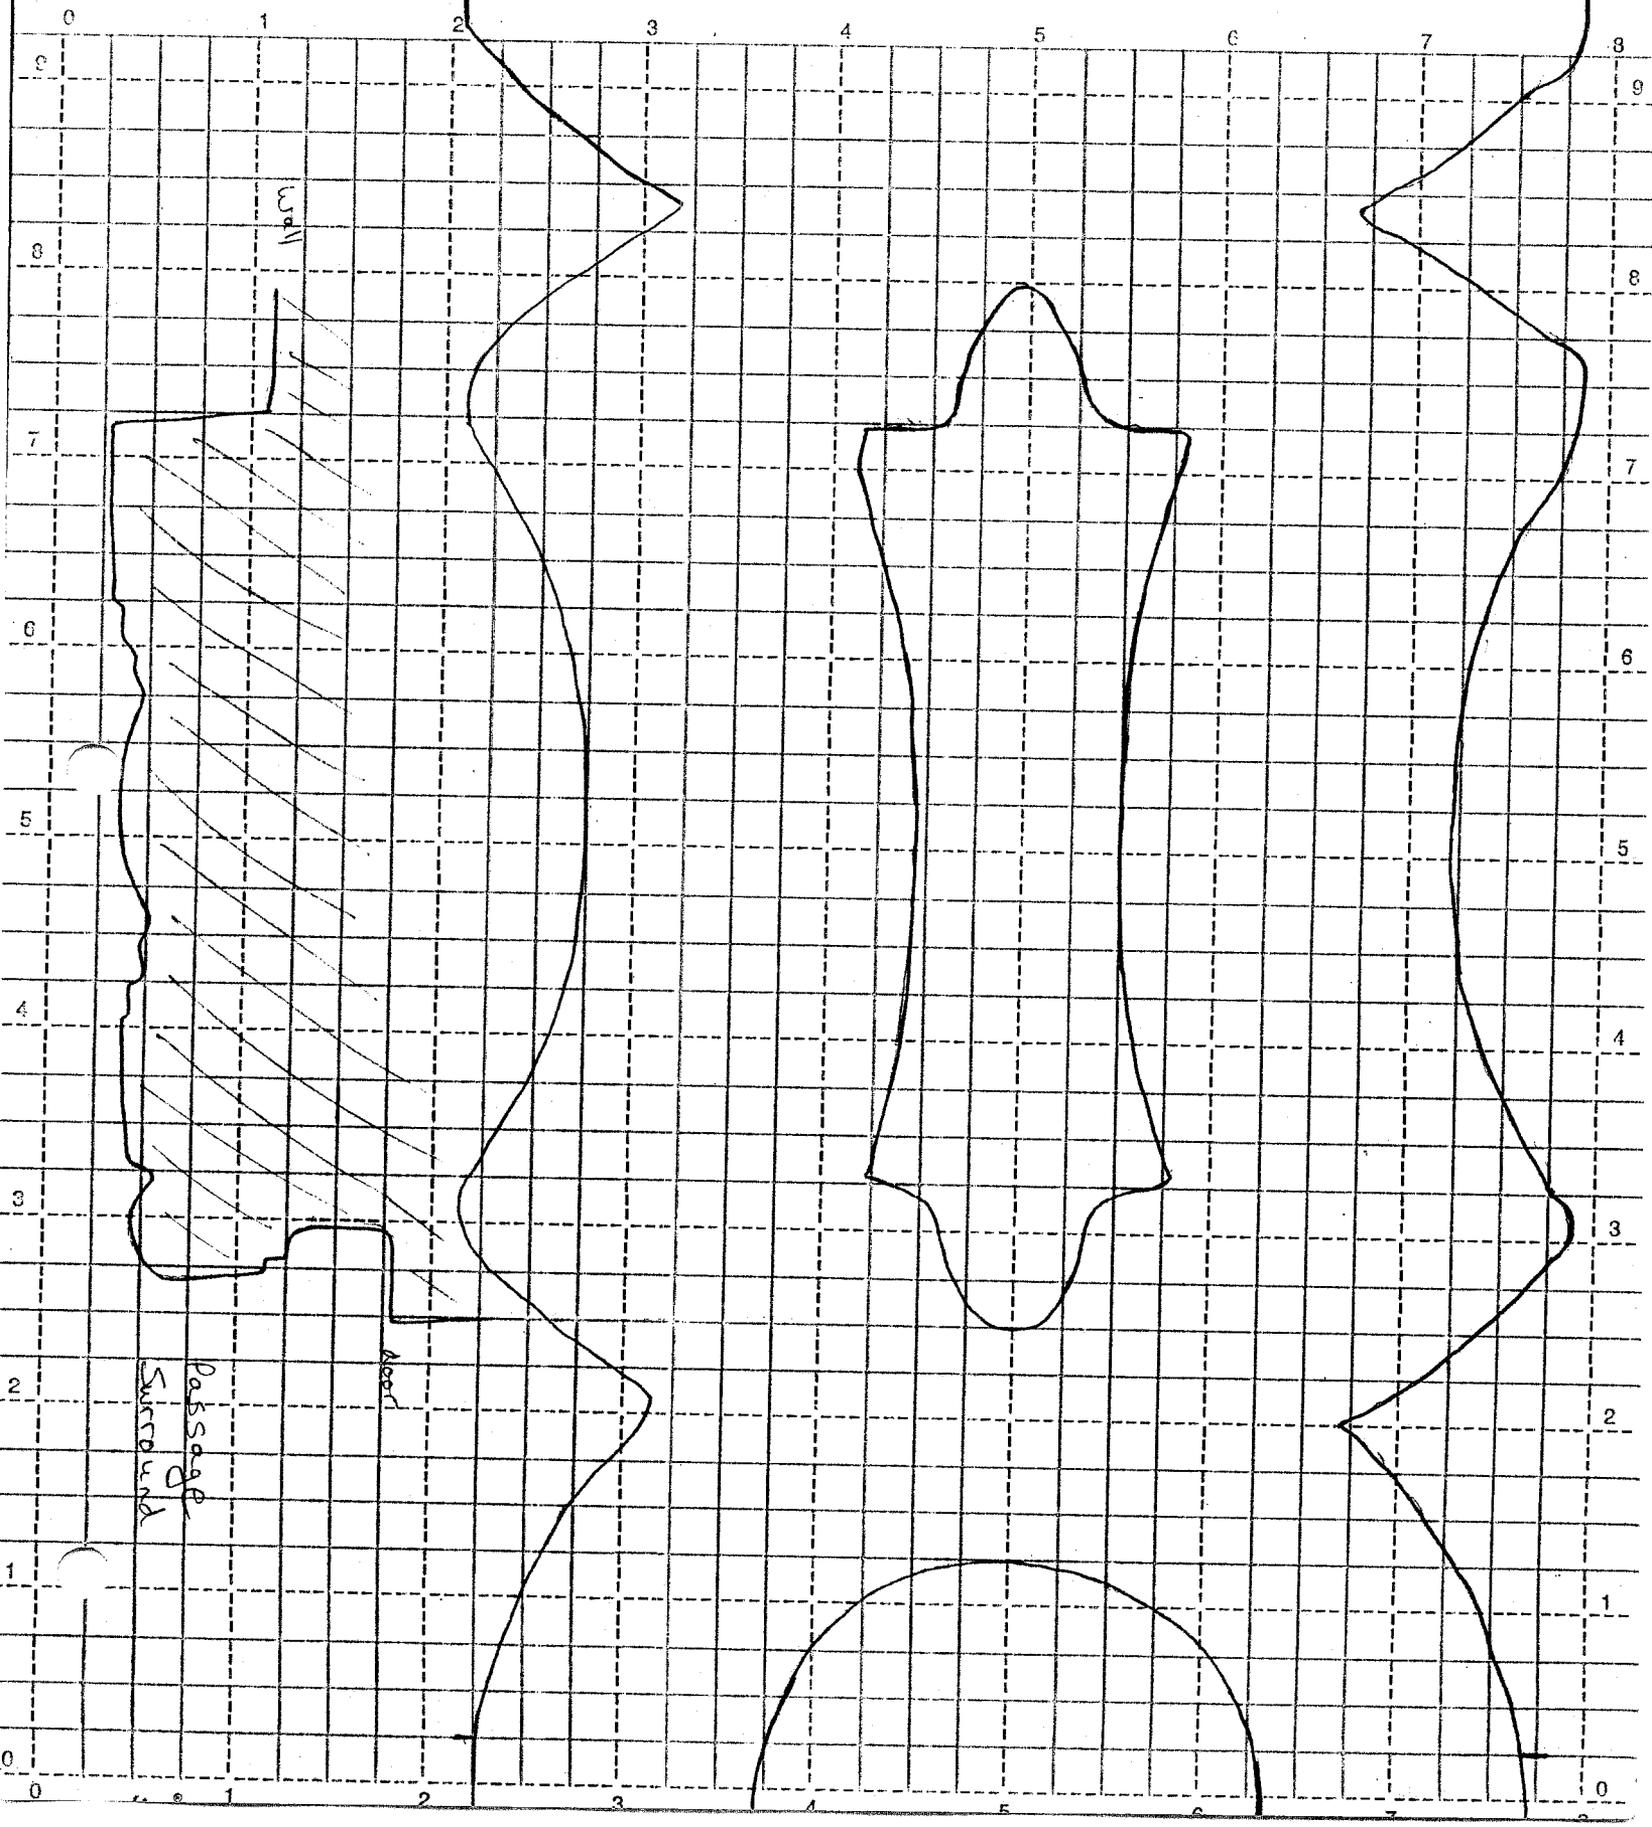


Bottom

PAGE 2B/6  
NO

7600 College Ave. - Sykesville  
Baluster Profile

CARR-1399  
PREPARED BY KMS  
DATE 7 Jun 74

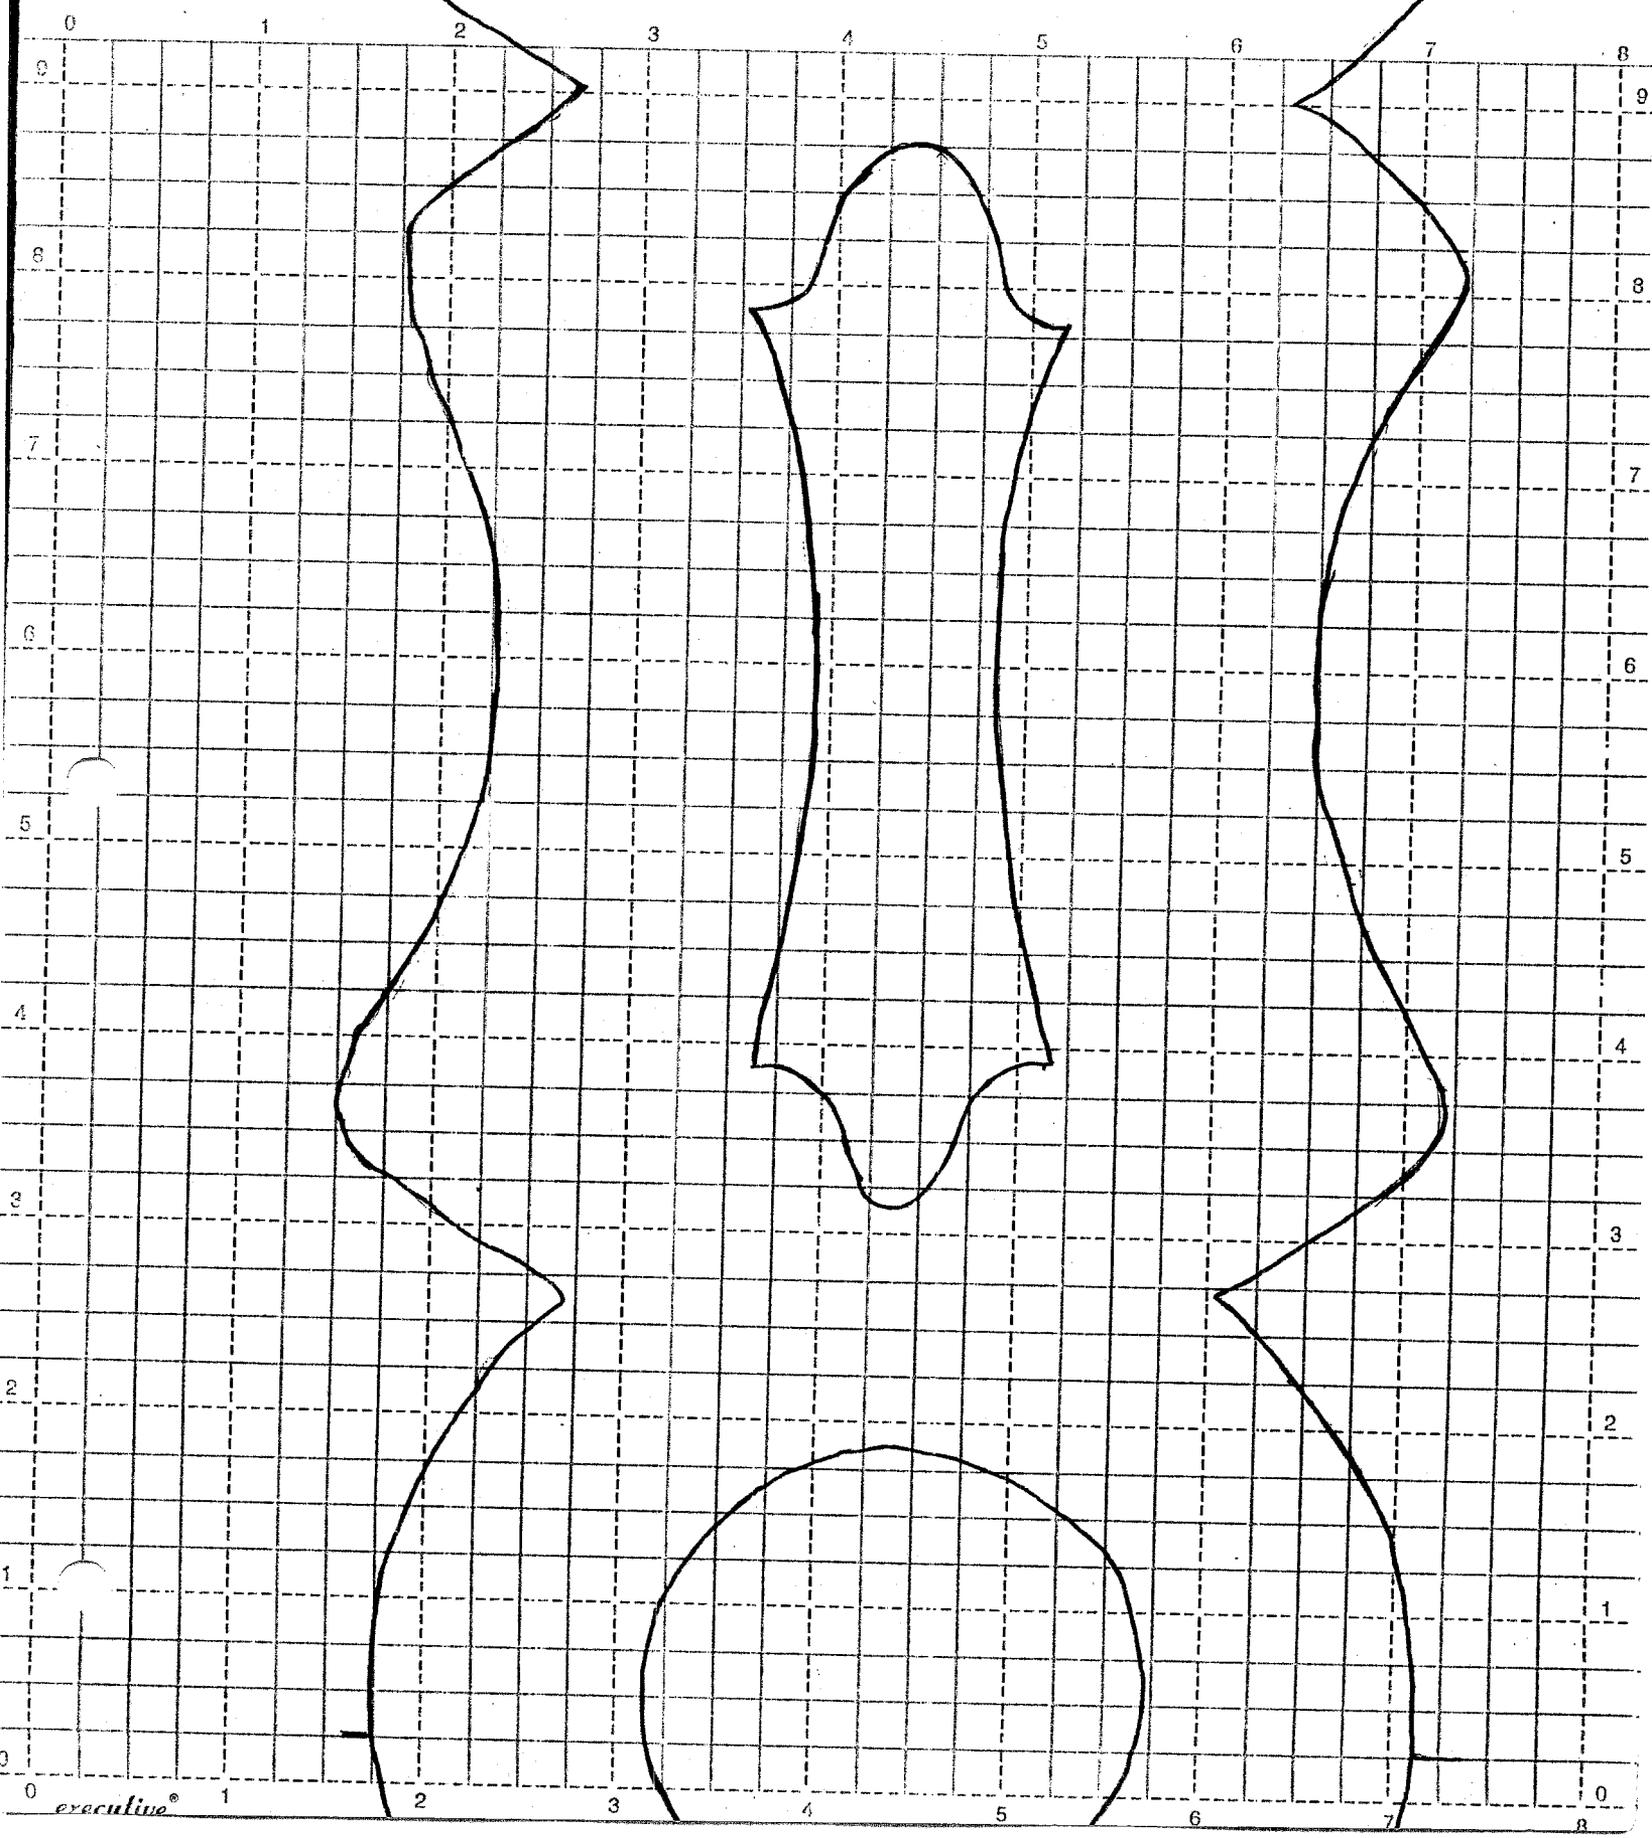


PAGE NO. 3A / 6

7600 College Ave. Sykesville  
Baluster Profile

CARR-1399


PREPARED BY KMS  
DATE 7 Jun '94

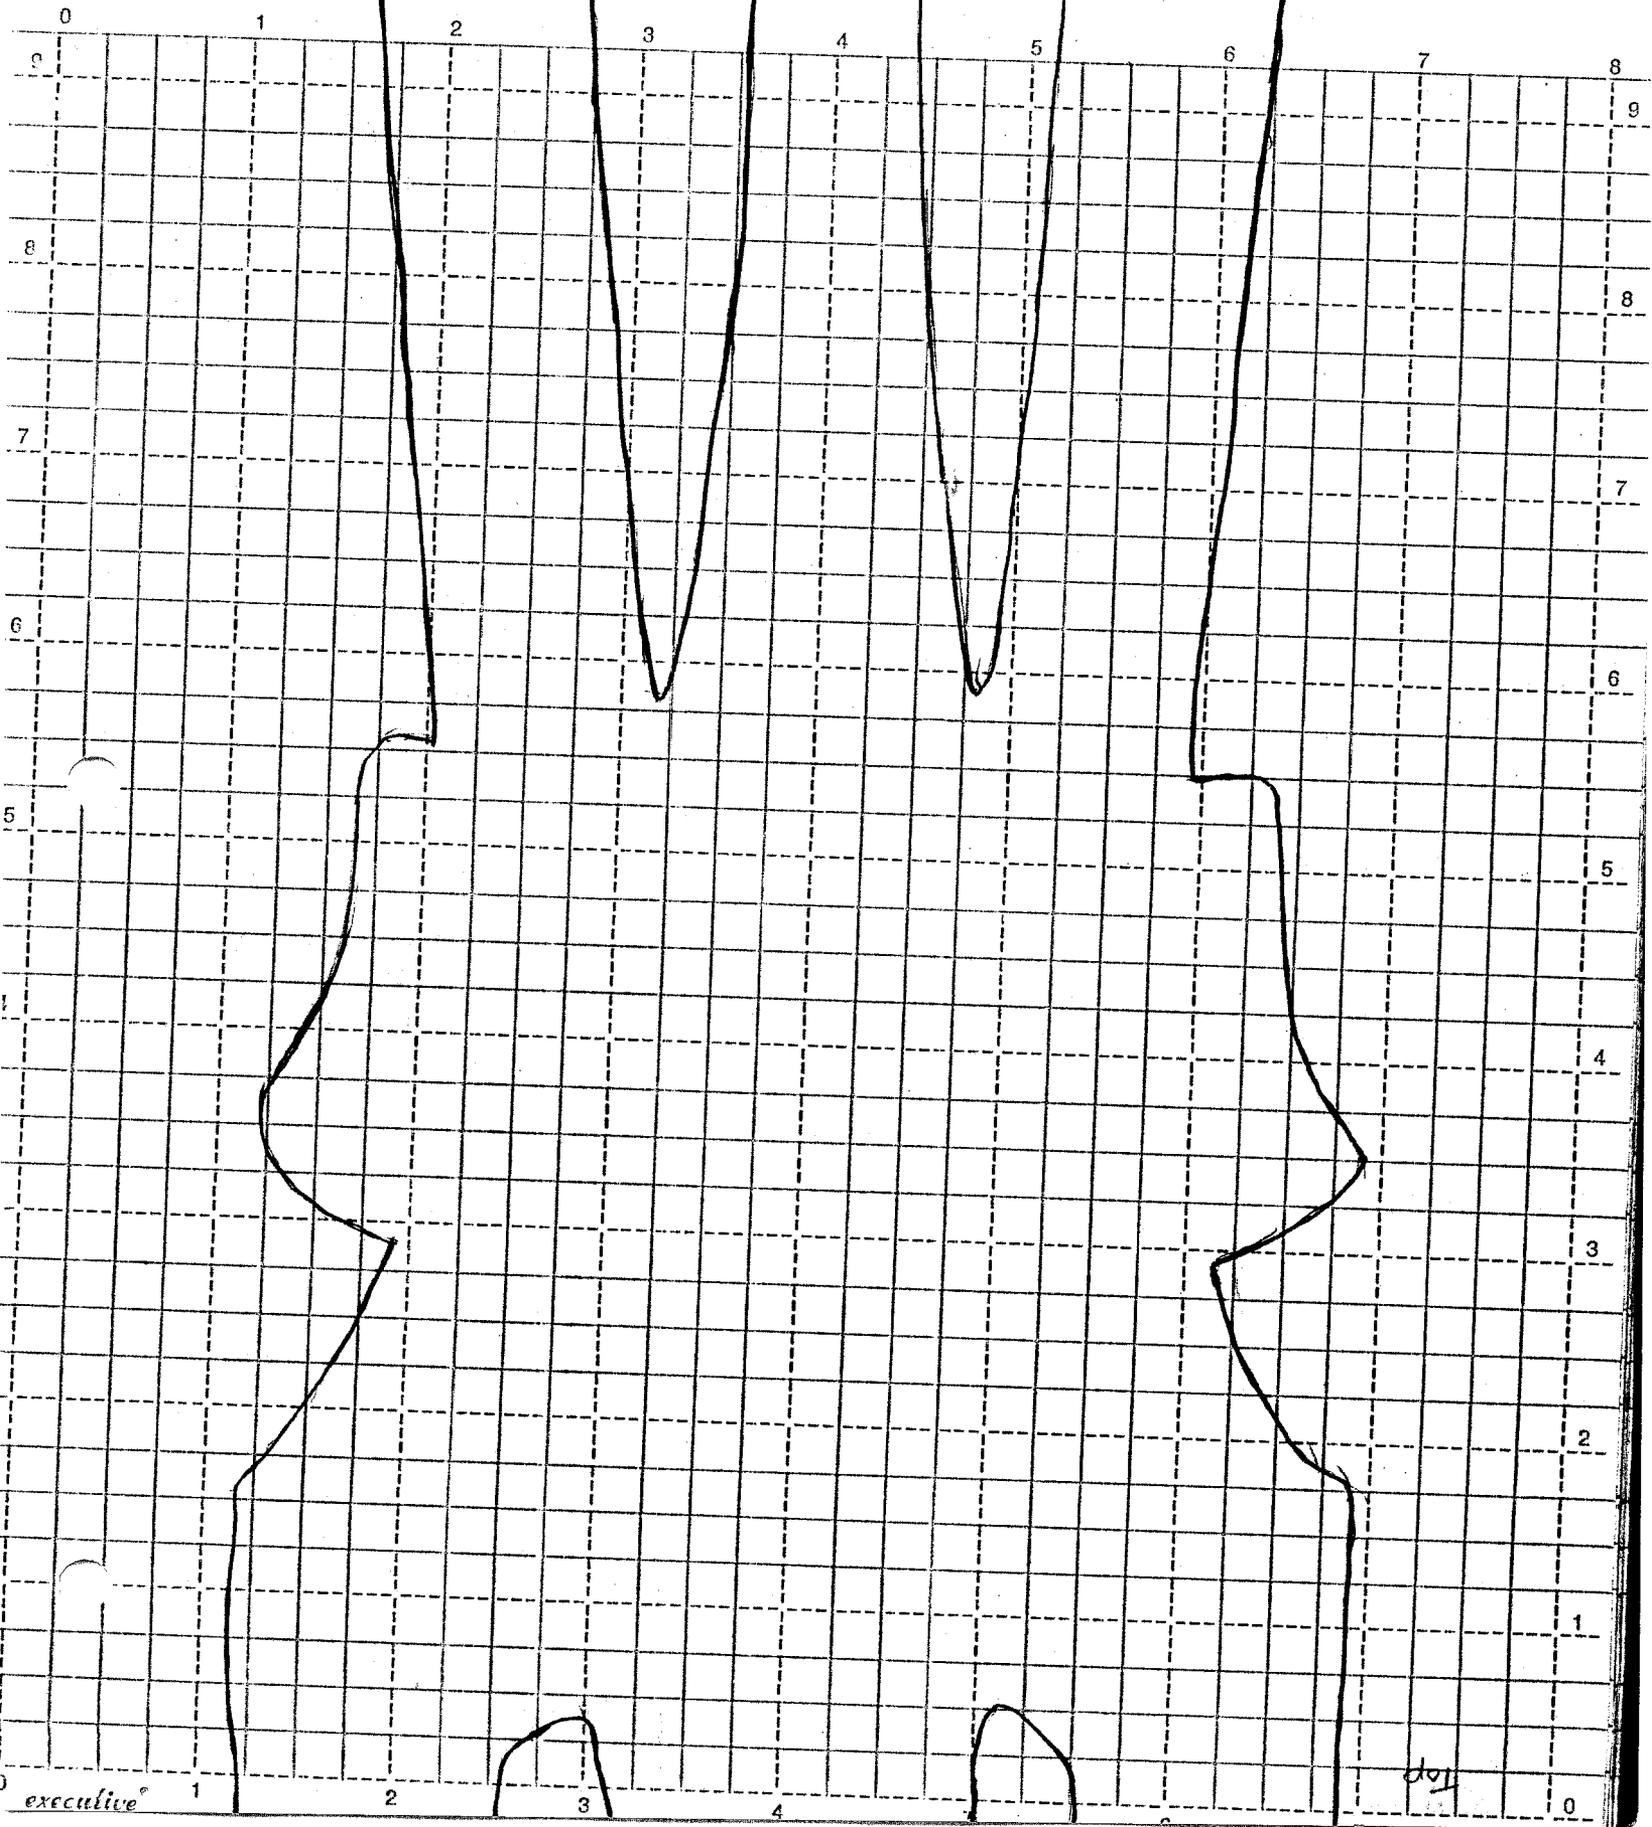

7600 College Ave Sykesville  
Baluster Profile

CARR-1399


PREPARED BY KMS  
DATE 7 Jun '94

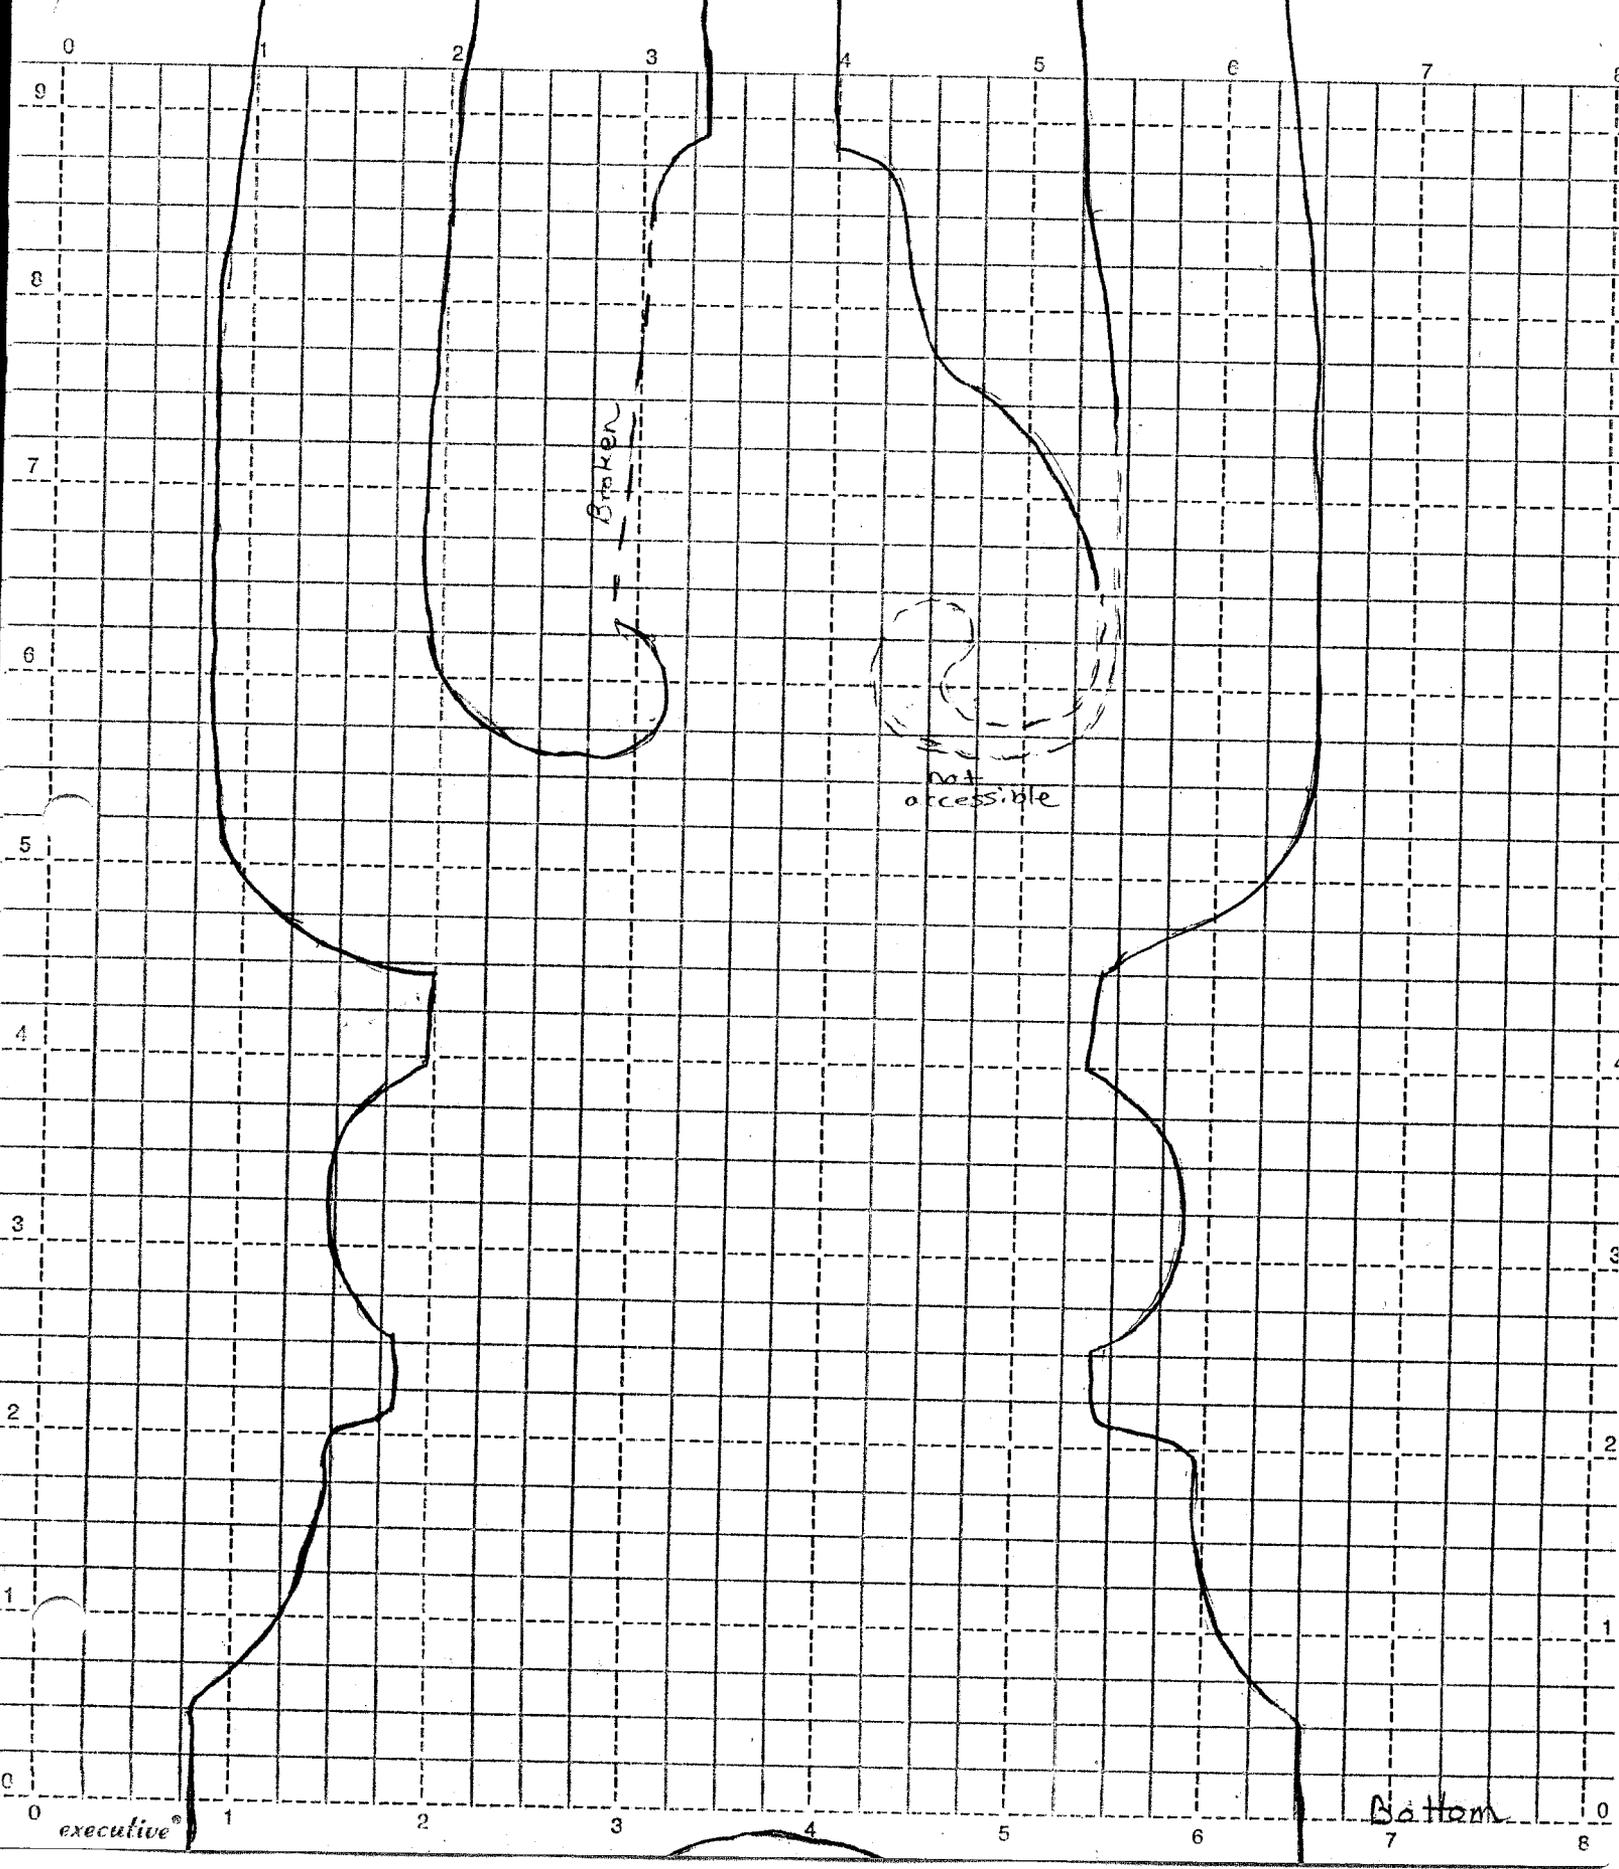

FACE NO. 4A/6

# 7600 College Ave - Sykesville Baluster Profile

CARR-1399  
PREPARED BY KMS  
DATE 7 Jun. 94

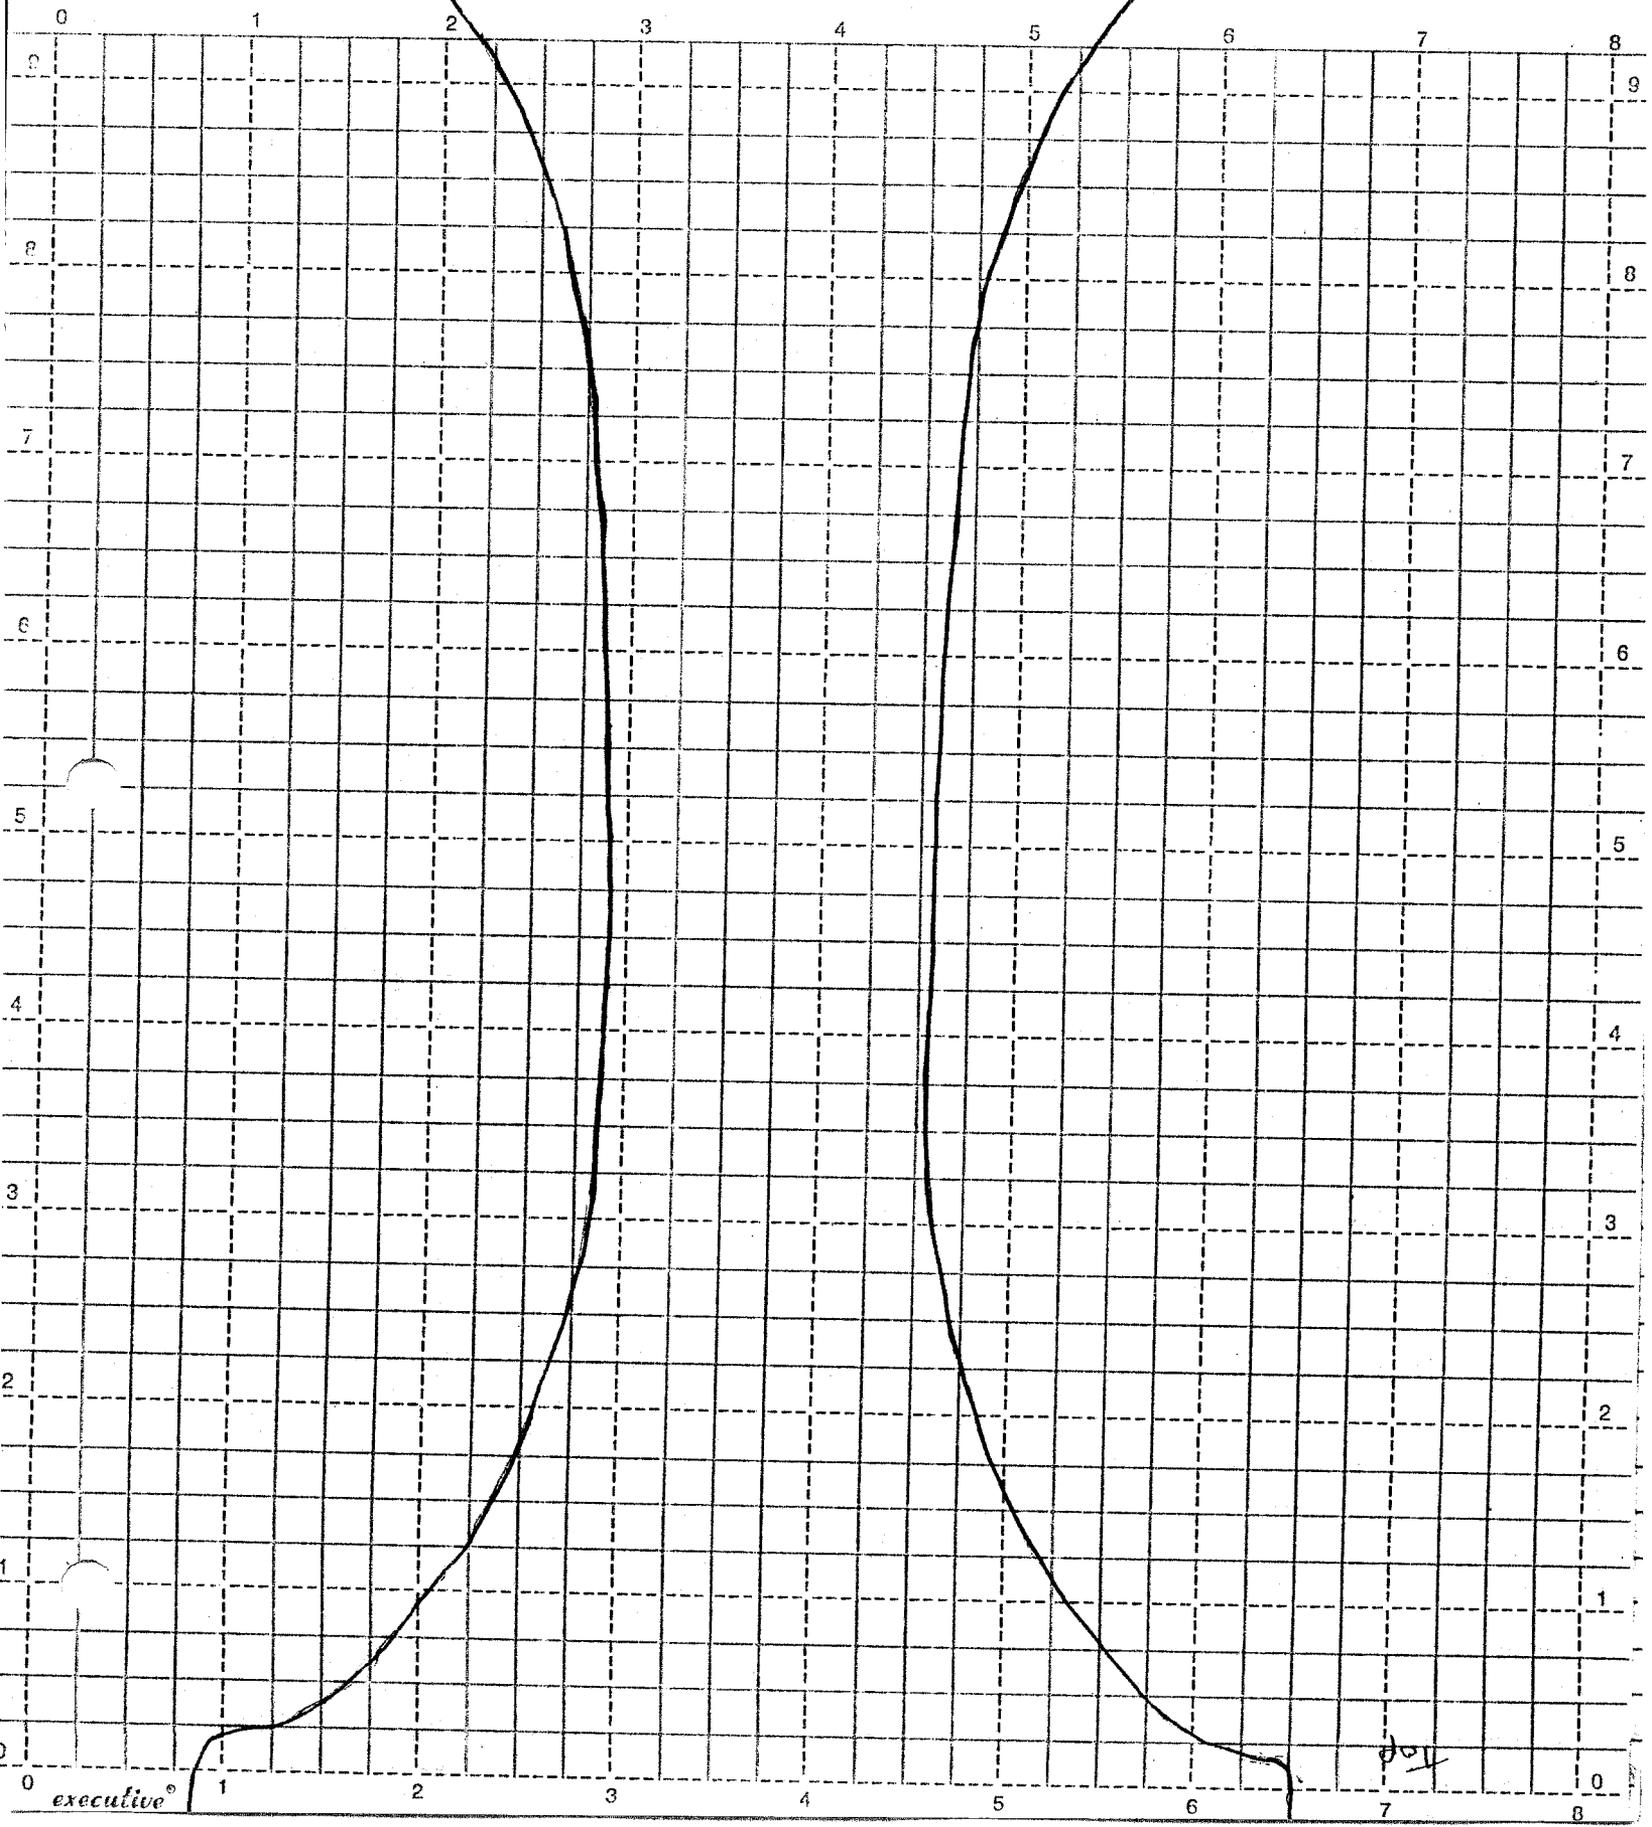


7600

College Ave - Sykesville  
Baluster Profile

CARR-1399

PREPARED BY KMS  
DATE 7 Jun '94

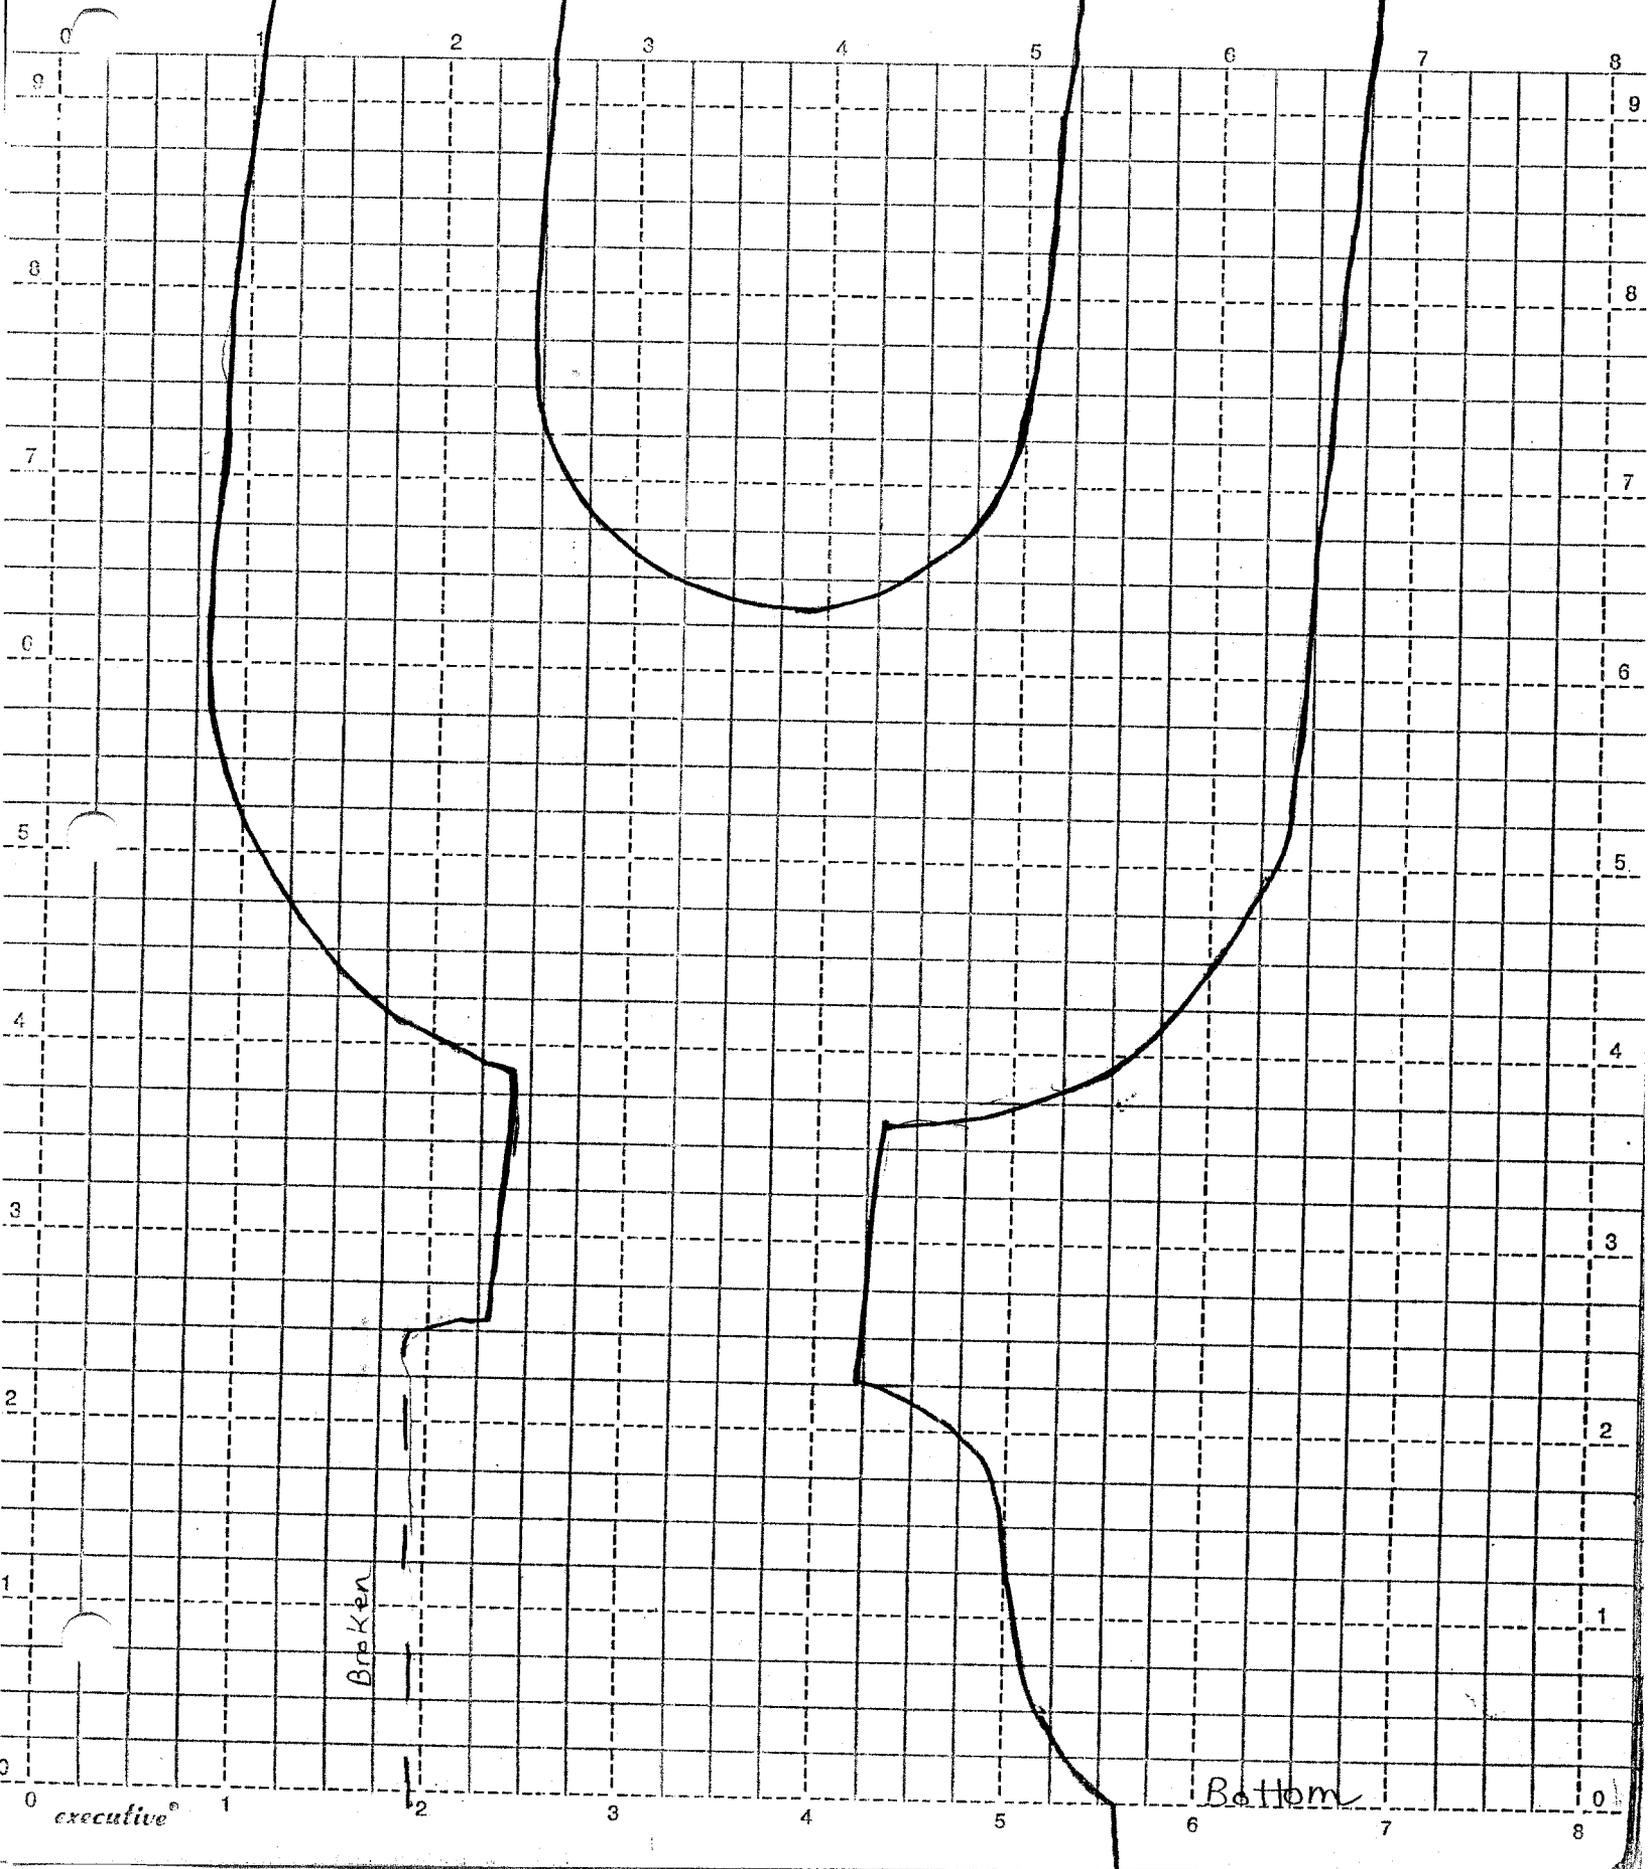

7600

College Ave. - Sykesville  
Baluster Profile


CARR-1399

PREPARED BY

KMS

DATE

7 Jun. 194

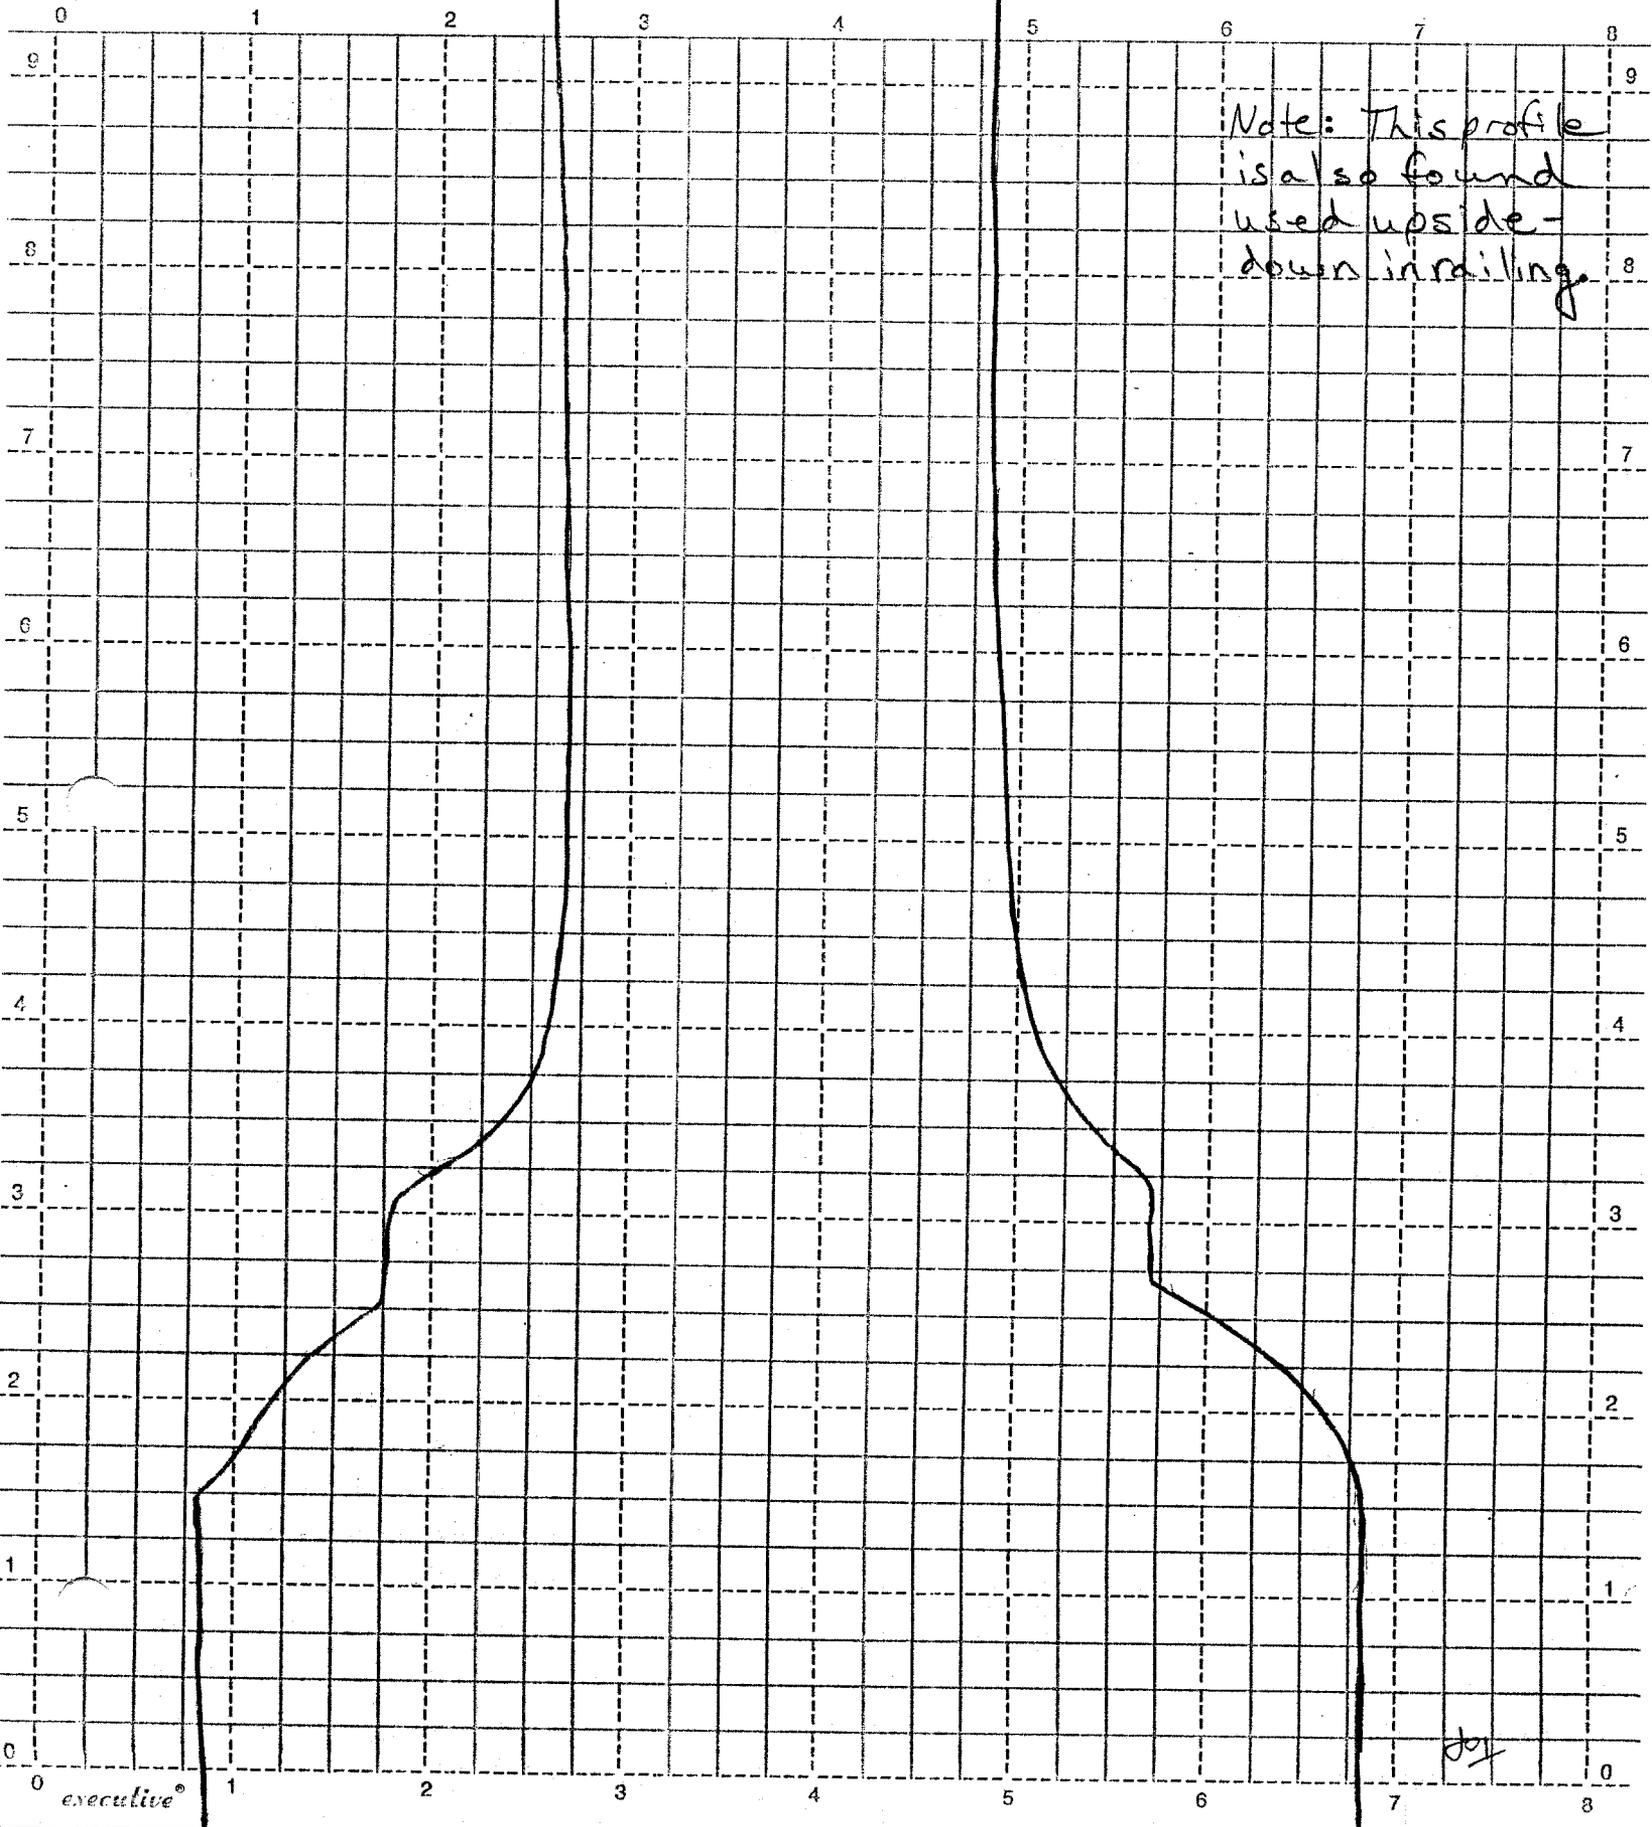

Note: This profile is also found used upside-down in railing.

dy

PAGE NO. 581/6

7600

College Ave Sykesville  
Baluster Profile


CARR-1399

PREPARED BY

KMS

DATE


7 Jun '94

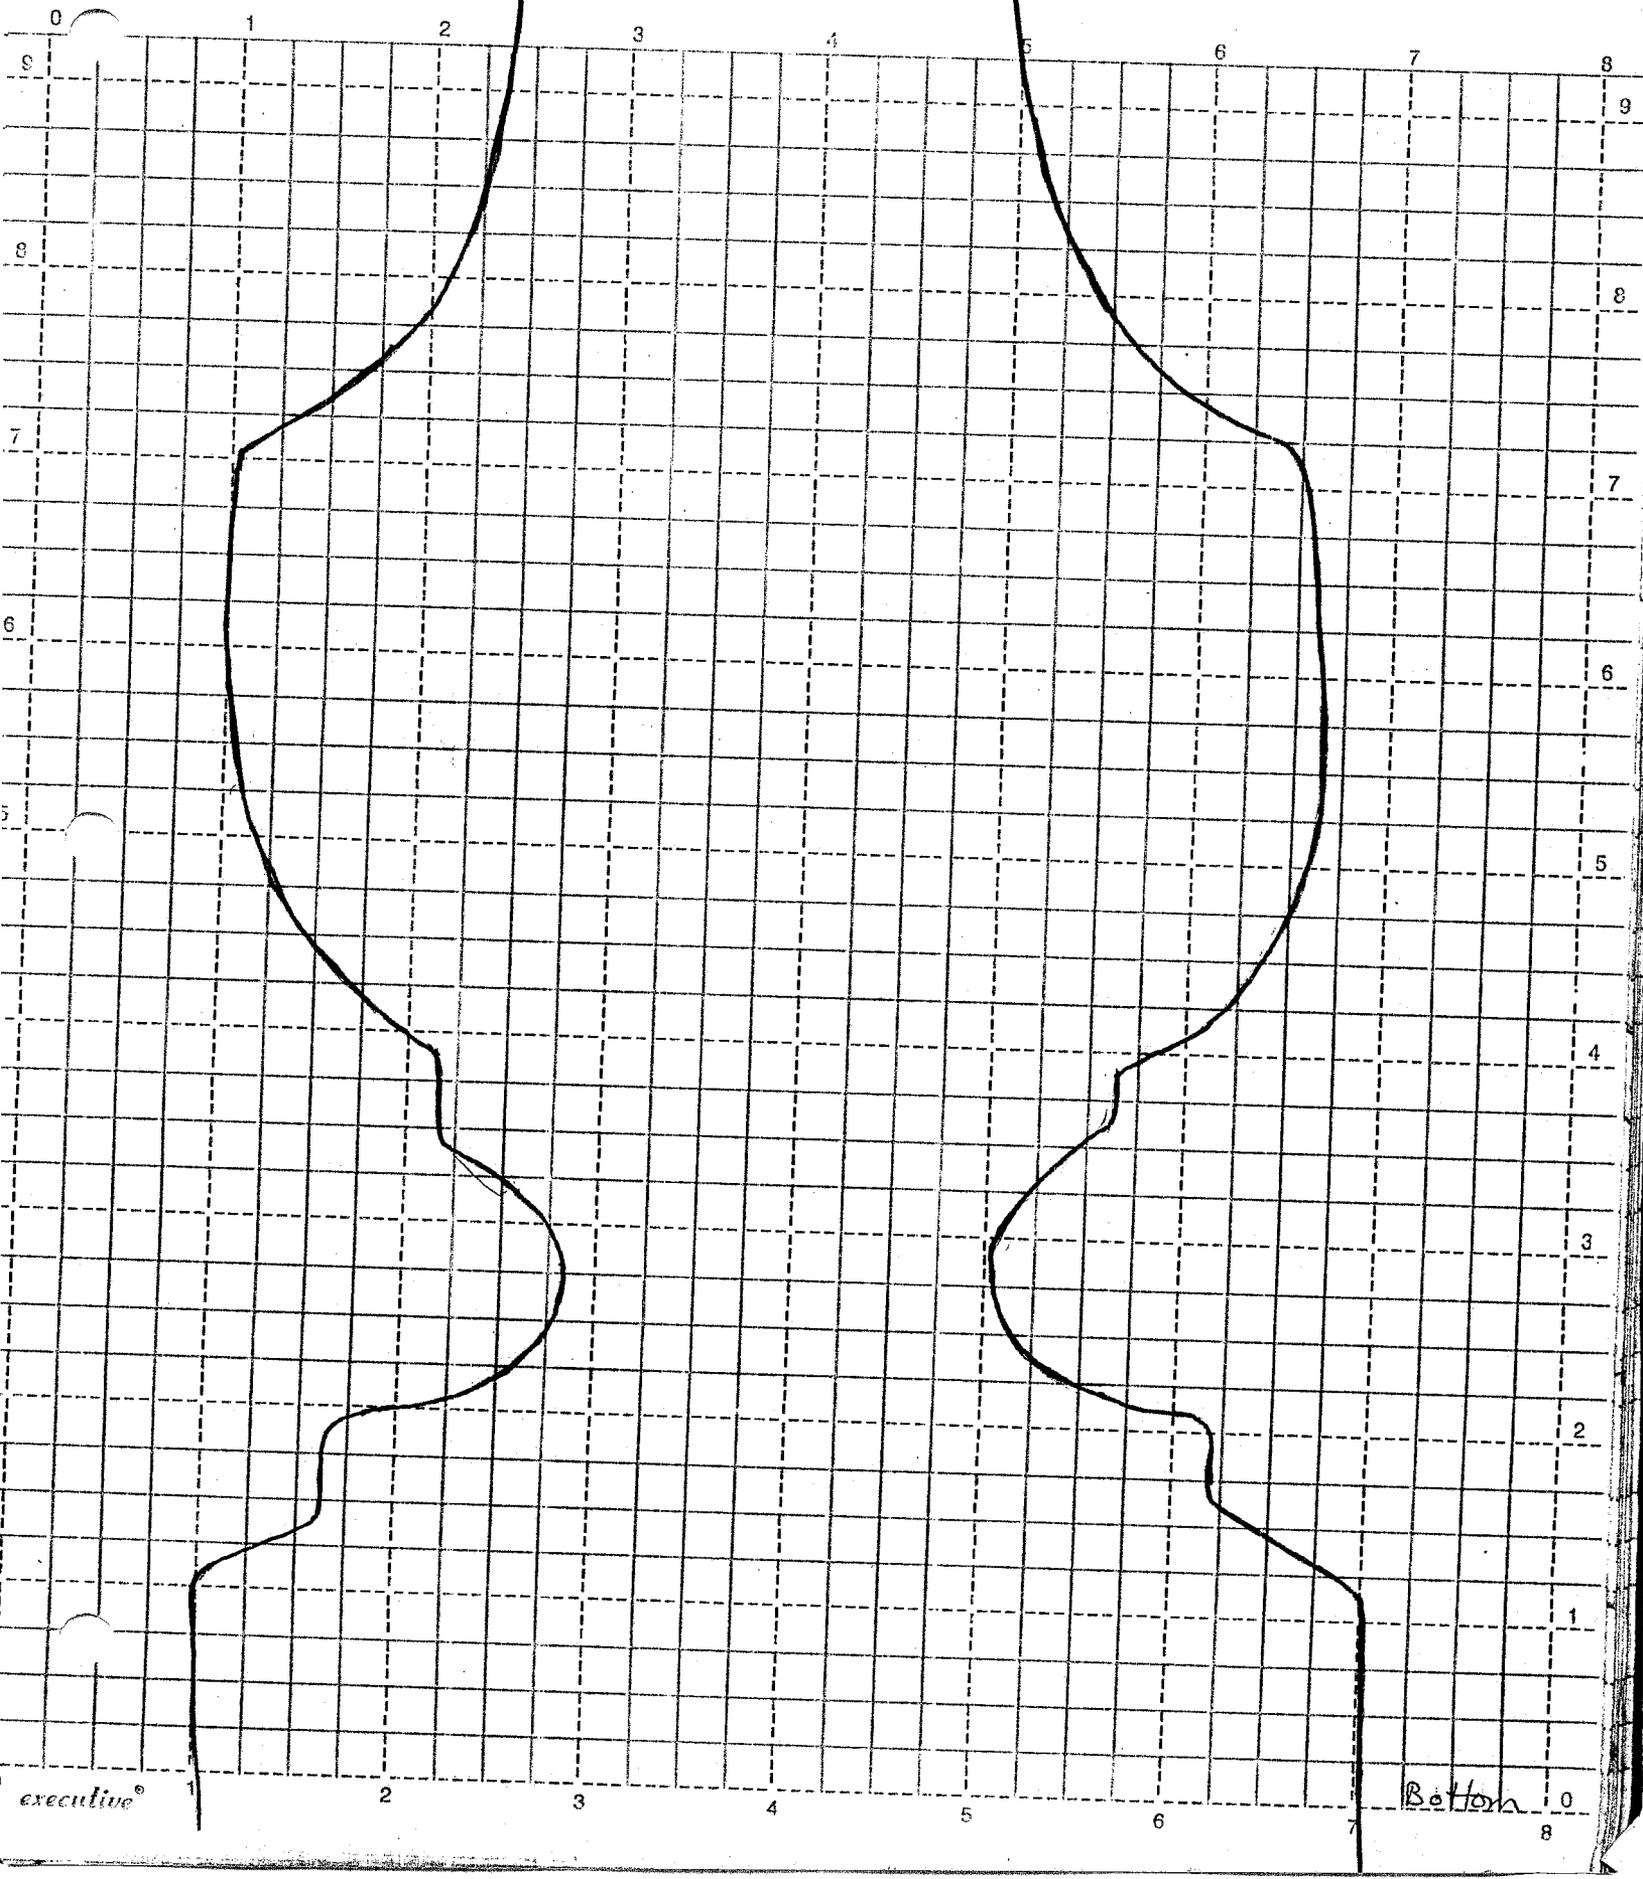

PAGE 6A  
16

7600 College Ave - Sykesville  
Baluster Profile

CARR-1399  
PREPARED BY KMS  
DATE 7 Jun 94

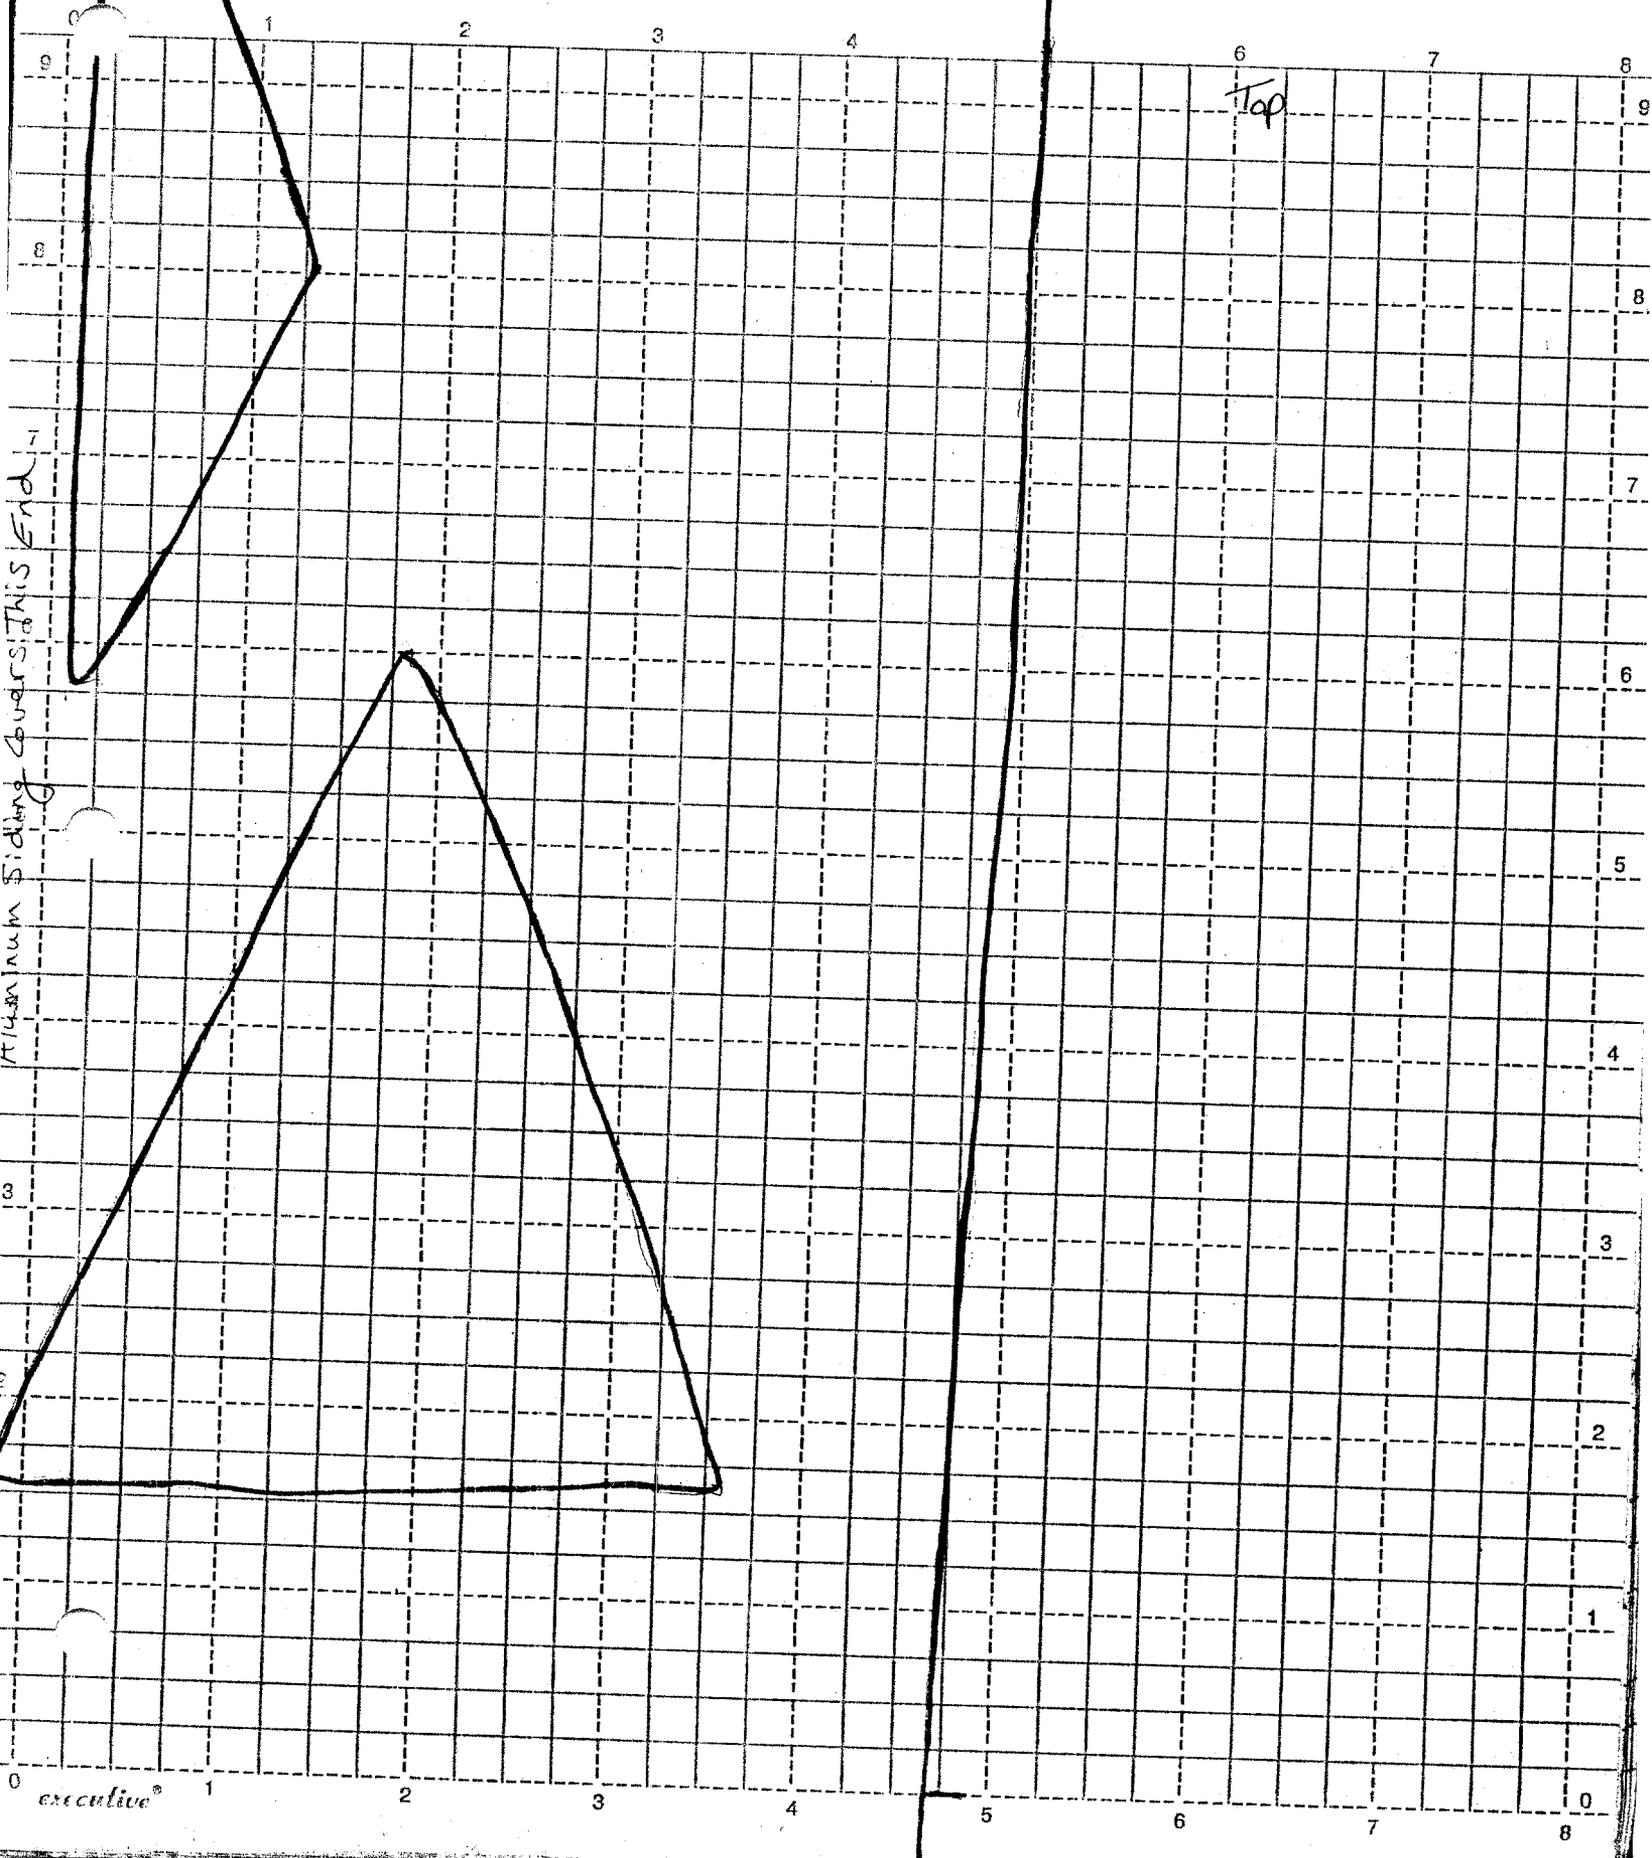

Minimum Siding Covers This End

Top

PAGE NO 6B/6


7600 College Ave - Sykesville

CARR-1399

PREPARED BY KMS

DATE 7 Jun '94

Baluster Profile

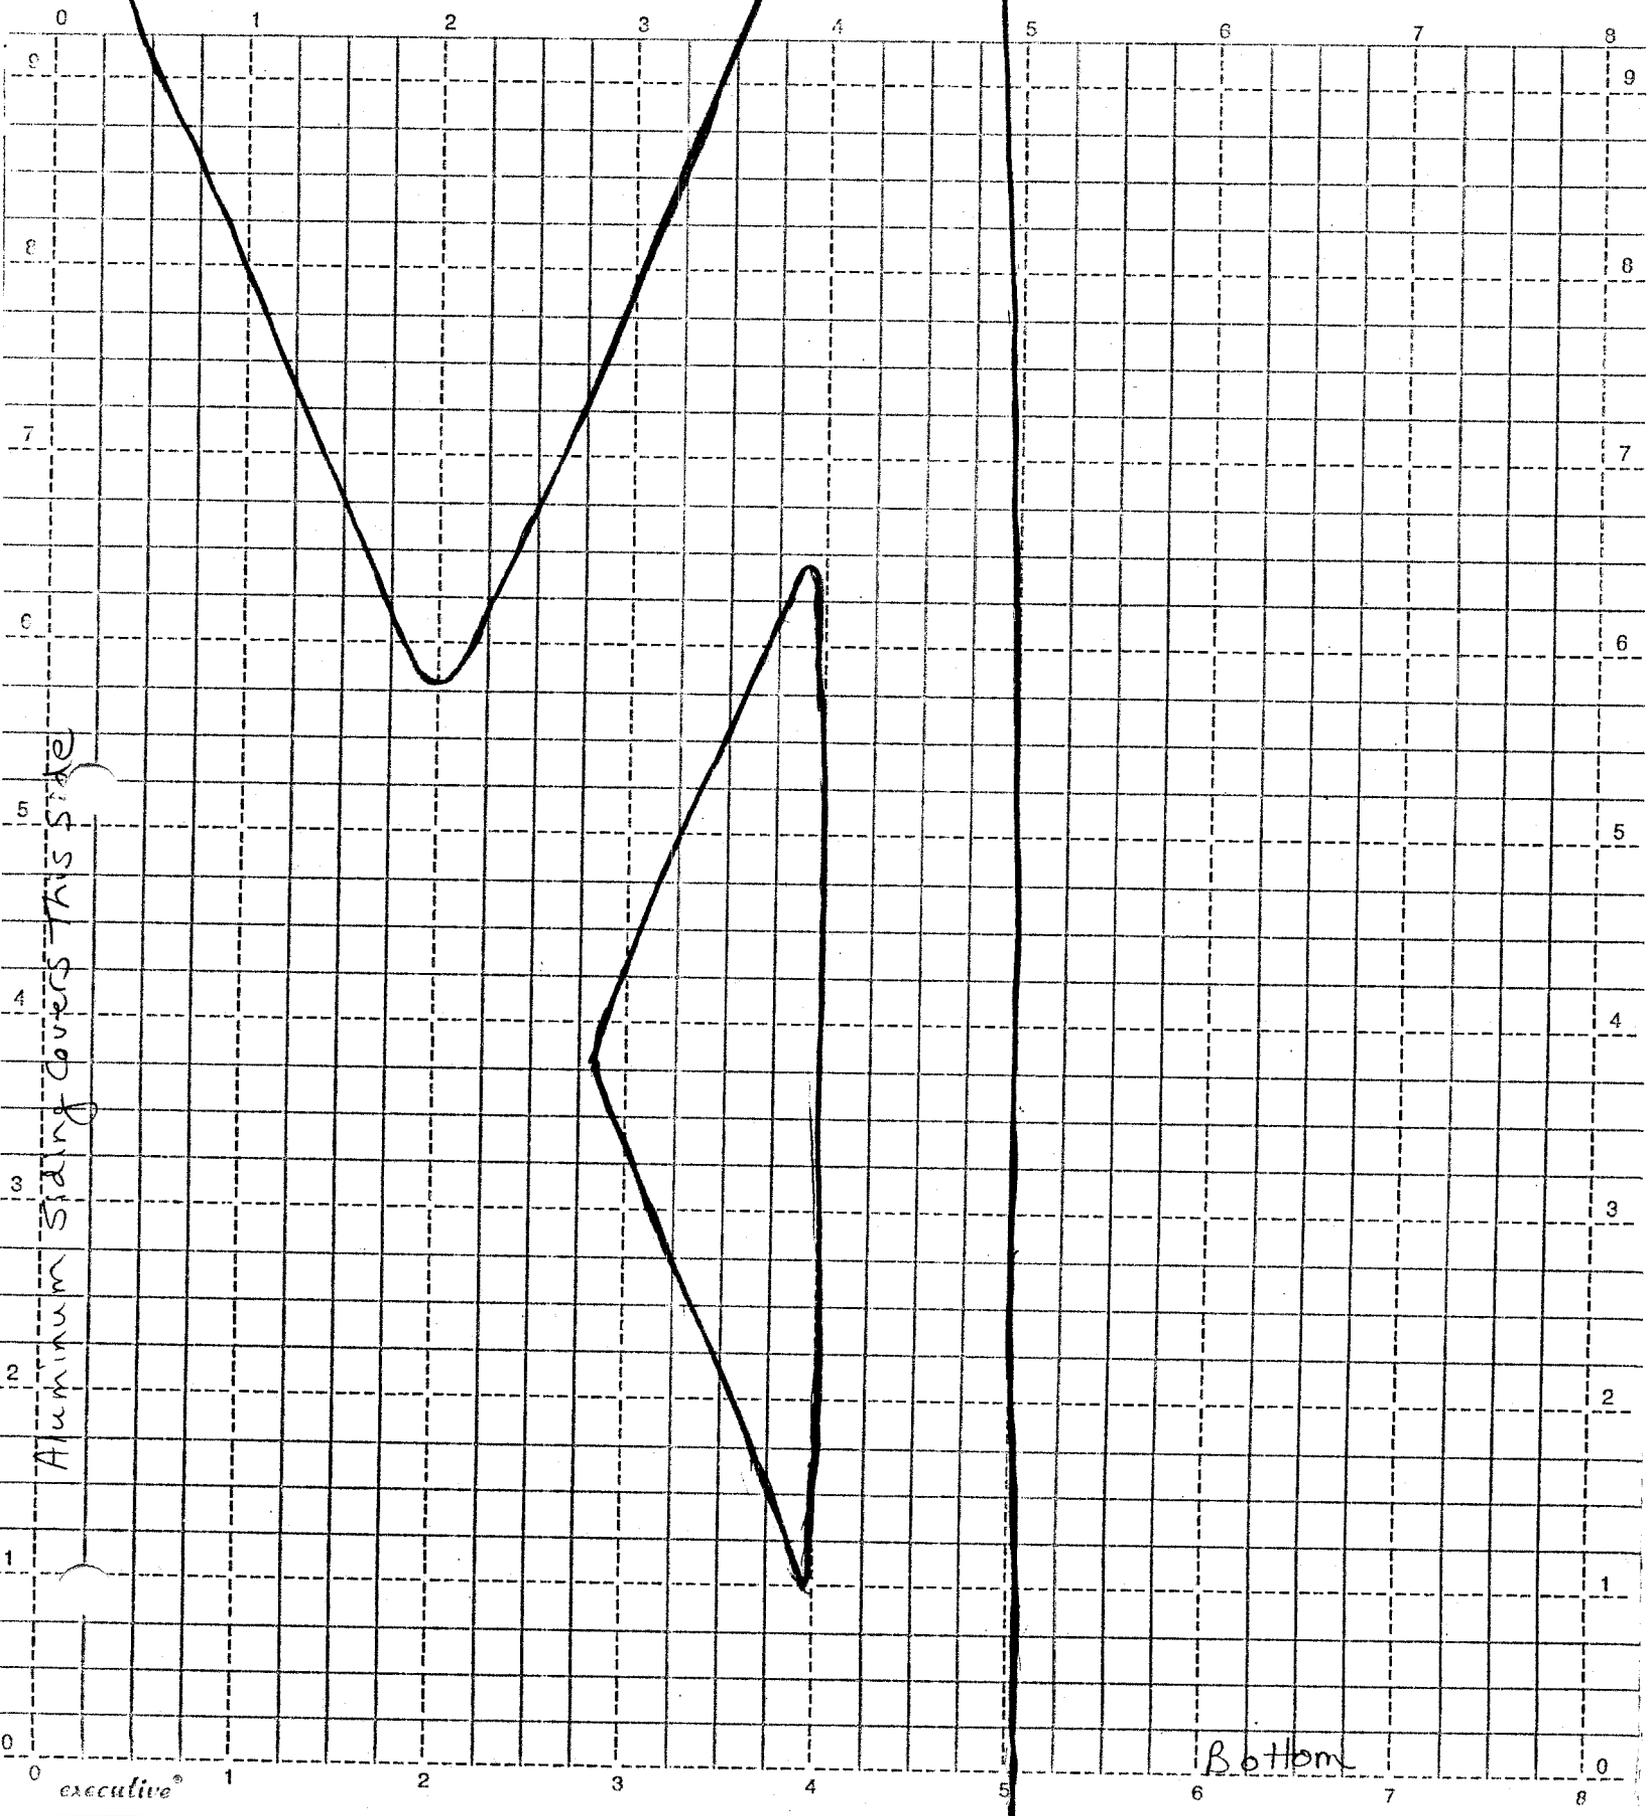


Aluminum Siding covers this side

Bottom



328000m E. 329 WESTMINSTER 16 MI. ELDERSBURG 2.5 MI. 331 57'30" 332

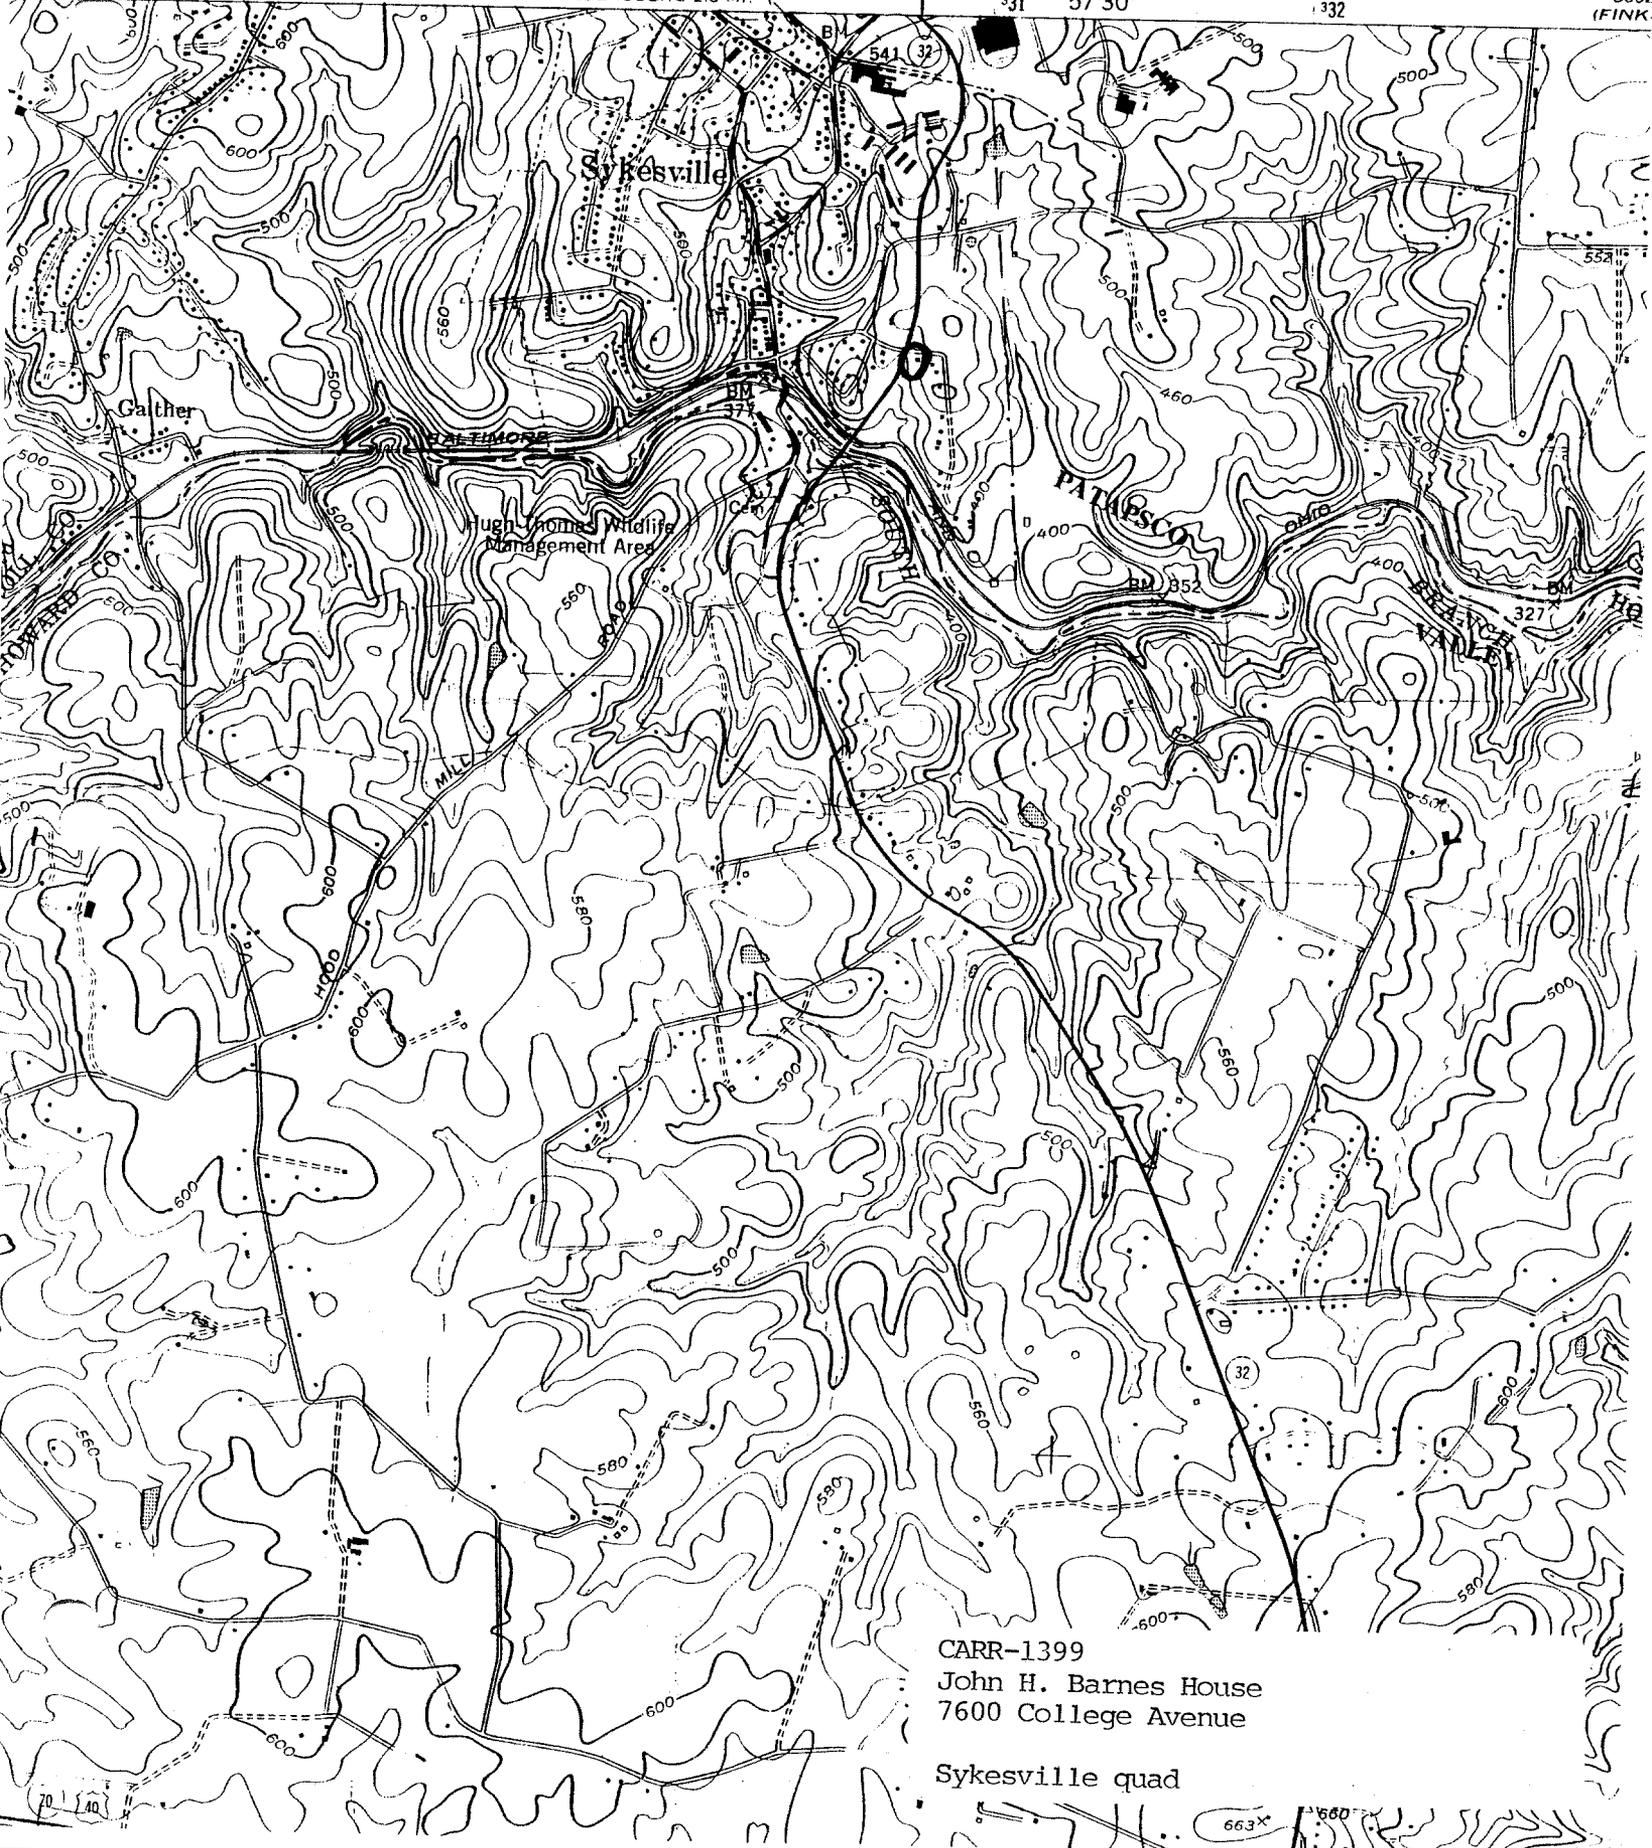

CARR-1399  
John H. Barnes House  
7600 College Avenue  
Sykesville quad

663' 660'



CARR-1399

John W. Barries House

7600 College Ave., Sykesville

Carroll County, Maryland

Date: June, 1994

Photo: Kenneth W. Short

Neg. Loc.: Maryland Historical Trust  
north elevation