

HO-21

Form 10-300
Rev. 6-77

UNITED STATES DEPARTMENT OF THE INTERIOR
NATIONAL PARK SERVICE

NATIONAL REGISTER OF HISTORIC PLACES
INVENTORY - NOMINATION FORM

(Type all entries - complete applicable sections)

STATE	Maryland
COUNTY	Howard
FOR NPS USE ONLY	
ENTRY DATE	

1. NAME

COMMON:
Waverley
AND/OR HISTORIC:

2. LOCATION

STREET AND NUMBER: with Interstate 70 N.
East Side Marriottsville Road, 1/2 mile North of Junction/
CITY OR TOWN: Marriottsville CONGRESSIONAL DISTRICT:
Approximately 3 miles south of/ Sixth
STATE: Maryland CODE: 24 COUNTY: Howard CODE: 027

3. CLASSIFICATION

CATEGORY (Check One)	OWNERSHIP	STATUS	ACCESSIBLE TO THE PUBLIC
<input type="checkbox"/> District <input checked="" type="checkbox"/> Building <input type="checkbox"/> Site <input type="checkbox"/> Structure <input type="checkbox"/> Object	<input type="checkbox"/> Public <input checked="" type="checkbox"/> Private <input type="checkbox"/> Both	Public Acquisition: <input type="checkbox"/> In Process <input type="checkbox"/> Being Considered	<input checked="" type="checkbox"/> Occupied <input type="checkbox"/> Unoccupied <input type="checkbox"/> Preservation work in progress
PRESENT USE (Check One or More as Appropriate)			
<input type="checkbox"/> Agricultural <input type="checkbox"/> Commercial <input type="checkbox"/> Educational <input type="checkbox"/> Entertainment	<input type="checkbox"/> Government <input type="checkbox"/> Industrial <input type="checkbox"/> Military <input type="checkbox"/> Museum	<input type="checkbox"/> Park <input checked="" type="checkbox"/> Private Residence <input type="checkbox"/> Religious <input type="checkbox"/> Scientific	<input type="checkbox"/> Transportation <input type="checkbox"/> Other (Specify) <input checked="" type="checkbox"/> Comments <u>tenanted</u>

4. OWNER OF PROPERTY

OWNER'S NAME:
Larry Realty Co., Inc.
STREET AND NUMBER:
Highfalcon Rd.
CITY OR TOWN: Owings Mills STATE: Maryland CODE: 24

5. LOCATION OF LEGAL DESCRIPTION

COURTHOUSE REGISTRY OF DEEDS, ETC.:
Howard County Courthouse
STREET AND NUMBER:
CITY OR TOWN: Ellicott City STATE: Maryland CODE: 24

6. REPRESENTATION IN EXISTING SURVEYS

TITLE OF SURVEY:
DATE OF SURVEY: Federal State County Local
DEPOSITORY FOR SURVEY RECORDS:
STREET AND NUMBER:
CITY OR TOWN: STATE: CODE:

SEE INSTRUCTIONS

STATE: Maryland
COUNTY: Howard
FOR NPS USE ONLY
ENTRY NUMBER
DATE

7. DESCRIPTION

CONDITION	(Check One)					
	<input type="checkbox"/> Excellent	<input type="checkbox"/> Good	<input type="checkbox"/> Fair	<input checked="" type="checkbox"/> Deteriorated	<input type="checkbox"/> Ruins	<input type="checkbox"/> Unexposed
	(Check One)			(Check One)		
	<input type="checkbox"/> Altered	<input checked="" type="checkbox"/> Unaltered		<input type="checkbox"/> Moved	<input checked="" type="checkbox"/> Original Site	

DESCRIBE THE PRESENT AND ORIGINAL (if known) PHYSICAL APPEARANCE

Waverley is located on the east side of the Marriottsville Road, one-half mile northeast of the intersection of the Marriottsville Road Interstate 70 N., in Howard County, Maryland.

Approached by a quarter mile long private drive, the mansion is impressively situated and commands a magnificent vista of the immediate countryside. Of massive proportions, its plan approximates an "ell" shape, with the main portion of the house facing east; a south wing connected to the south end of the main block by a stone hyphen, is positioned diagonally to it. Two stories in height and five bays in width, the main house, as with the hyphen and wing, is of stone construction now completely stuccoed. The fenestration of the east facade is symmetrically arranged but the size of the building is made more apparent by the wide spacing of proportionately small windows. The main entrance of this same elevation, with transom and double doors, is sheltered by a one story pedimented porch of a probable circa 1900 date of construction. The rear (west) elevation repeats the same treatment although the door is somewhat smaller. At the north end are two small windows at each floor level, including the attic; on the south end most of the first floor is covered by the hyphen but the treatment is the same above that level. The expansive "A" frame roof has a single enclosed chimney at each end of the roof ridge; their great size physically contributes to the visual massiveness of the house. Most of the exterior detail, including the entrance doors, window sash, simple boxed cornices and stucco appears to date from the second or third quarter of the nineteenth century--some, the east porch and tin roofing, for instance, may date even later. Unfortunately the stucco, once scored to represent ashlar, has obliterated many original details, including the window and door heads and what appears to have been a molded watertable. At ground level on both the front and rear sides are small wood barred cellar windows; an exterior cellar entrance is positioned beneath the first floor window immediately to the north side of the east door.

The hyphen connecting the south wing to the main block is two bays wide on the east side, with the door positioned lower than an adjacent window; the ground level drops slightly in this area, hence the wing is on a lower level than the main block. The hyphen, containing a small stair and hall, marks the point where the levels change.

(See Continuation Sheet #1)

SEE INSTRUCTIONS

NATIONAL REGISTER OF HISTORIC PLACES
INVENTORY - NOMINATION FORM

(Continuation Sheet) #1

STATE	
Maryland	NO-21
COUNTY	
Howard	
FOR NPS USE ONLY	
ENTRY NUMBER	DATE

(Number all entries)

#7 Description (Continued)

The two story wing is better proportioned than the main house, having larger windows that, because of the somewhat smaller scale of this part of the building, are not lost in great expanses of wall area. The east end of the two story wing has two windows of twelve-over eight double hung sash at the first floor, one at the second floor positioned toward the southeast corner, and one small attic window beneath the gable peak. The south elevation is four bays in width at both floor levels. The two windows and two doors of the first floor level are sheltered by a one story circa 1900 porch. First and second floor windows are of twelve over eight sash. Centered on the roof ridge is a large stuccoed chimney.

The first floor interior of the main block consists of a centered stair hall flanked by single parlors. Much of the interior woodwork dates from about 1800-1820 but with some woodwork contemporary to the mid-nineteenth century. At one point both parlors were made smaller by the introduction of a partition wall which created narrow halls on their east side; this is especially evident in the obvious change in woodwork. The partition has been removed but the evidence of its previous existence remains.

In the hall is a wide and rather awkwardly proportioned staircase which rises in several flights to the attic level. Its balustrade consists of a molded rail and turned balusters, the whole of which, including a paneled stair closet and decorated step ends, appears to date about 1800-1820.

On the second floor level are four bedrooms off center hall; in the unfinished attic are two large chambers, one divided by a vertical board partition.

The wing contains two ground floor and two second floor rooms, each with fireplaces. Evidence of extensive fire damage in the attic accounts for the rather late (fourth quarter, nineteenth century) woodwork throughout the wing. The ell shaped hall in the hyphen has two sets of stairs, one leading to the south parlor of the main block and the other to the second floor of the wing; a third stair to the attic of the wing is positioned in the northeast corner of the second floor east chamber.

(See Continuation Sheet #2)

NATIONAL REGISTER OF HISTORIC PLACES
INVENTORY - NOMINATION FORM

STATE	
Maryland <i>NO-21</i>	
COUNTY	
Howard	
FOR NPS USE ONLY	
ENTRY NUMBER	DATE

(Continuation Sheet) #2

(Number all entries)

#7 Description (Continued)

Adjacent to the house are several noteworthy dependencies. One, said to have served the farm overseers house, is a small one and one-half story stone building with a gable facade. This structure was a true half-story as the wall plate rises up over two feet above the first floor ceiling line. The south end facade is two bays wide, with two small windows within the gable. Both sides have two windows and there is a filled in door at the first and two windows at the second floor level of the north end. At the north end is a large enclosed chimney and there is a full cellar. Across the front of the building is a one story frame addition consisting of one room and a porch. A second structure was once reputedly used as a combination storehouse and jail and; although restorable, it is in extremely poor condition. A third building of significance is situated above a quarter mile east of the house along the original drive. It is a two story frame and stone corn crib with the frame storage part supported by two story rounded stone posts and stone ends. Of particular interest are large flat stones positioned beneath the one story high sills which serve as a deterrent to rodents attempting to reach the corn by scaling the posts.

Other known sites on the property include what once was one of several commodious log slave quarters. Of this particular structure only the foundations and chimney base remain. About one hundred yards southwest of the house is the shattered tombstone of John Eager Howard, a son of George Howard, who died in 1838. Although the stone is still on the property the body was moved to Frederick, Maryland, many years ago.

8. SIGNIFICANCE

PERIOD (Check One or More as Appropriate)

<input type="checkbox"/> Pre-Columbian	<input type="checkbox"/> 16th Century	<input checked="" type="checkbox"/> 18th Century	<input type="checkbox"/> 20th Century
<input type="checkbox"/> 15th Century	<input type="checkbox"/> 17th Century	<input checked="" type="checkbox"/> 19th Century	

SPECIFIC DATE(S) (If Applicable and Known)

AREAS OF SIGNIFICANCE (Check One or More as Appropriate)

<input type="checkbox"/> Aboriginal	<input type="checkbox"/> Education	<input type="checkbox"/> Political	<input type="checkbox"/> Urban Planning
<input type="checkbox"/> Prehistoric	<input type="checkbox"/> Engineering	<input type="checkbox"/> Religion/Phi-	<input checked="" type="checkbox"/> Other (Specify)
<input type="checkbox"/> Historic	<input type="checkbox"/> Industry	losophy	<u>local history</u>
<input type="checkbox"/> Agriculture	<input type="checkbox"/> Invention	<input type="checkbox"/> Science	_____
<input type="checkbox"/> Architecture	<input type="checkbox"/> Landscape	<input type="checkbox"/> Sculpture	_____
<input type="checkbox"/> Art	Architecture	<input type="checkbox"/> Social/Human-	_____
<input type="checkbox"/> Commerce	<input type="checkbox"/> Literature	itarian	_____
<input type="checkbox"/> Communications	<input type="checkbox"/> Military	<input type="checkbox"/> Theater	_____
<input type="checkbox"/> Conservation	<input type="checkbox"/> Music	<input type="checkbox"/> Transportation	_____

STATEMENT OF SIGNIFICANCE

The recorded history of the Waverley property begins about 1703 when it was a portion of a property known as Ranter's Ridge and owned by Thomas Browne. Approximately half of the total acreage was left to Thomas' son Nathan in 1756, including that part which is now known as Waverley.

The next known owner of Waverley was Nathan Dorsey who is traditionally (if erroneously) credited with the building of the house, about 1780. However, it appears from the various structural and decorative elements of the house that it was more likely built after Dorsey's death possibly as late as circa 1800-1820. The property was later acquired by General John Eager Howard, Governor of Maryland 1788-1791.

The property was one of many owned by General Howard although it is not believed that he actually lived here. General Howard then deeded the property to his son George Howard on his marriage in 1811 to Prudence Gough Ridgely of "Hampton," in adjacent Baltimore County. George Howard, who led an active political life, including serving as Governor of Maryland from 1831-1833, as well as that of gentleman farmer, is believed to have been the one most likely to have built the house. The estate under the ownership of Governor Howard evidently prospered for the size of his property increased measurably between 1820 and 1846, the year of his death. Following his death the property was divided and sold. One of these tracts, which included the house, was eventually sold to Joseph Judick in 1863. The property was later owned by members of the Brosennes family, who retained ownership until about 1950. The property is now jointly owned by a group of private Baltimore investors under the name Larry Realty Company and future uses of the remaining 279 acres are at this time undetermined.

SEE INSTRUCTIONS

9. MAJOR BIBLIOGRAPHICAL REFERENCES

White, Frank F. The Governors of Maryland., Publication No. 15, The Hall of Records Commission, 1970. Colonel Thomas Dorsey Chapter, D.A.R. "Waverley," an article published in the Howard County Times. N.d.

10. GEOGRAPHICAL DATA

LATITUDE AND LONGITUDE COORDINATES DEFINING A RECTANGLE LOCATING THE PROPERTY			LATITUDE AND LONGITUDE COORDINATES DEFINING THE CENTER POINT OF A PROPERTY OF LESS THAN TEN ACRES		
CORNER	LATITUDE	LONGITUDE	LATITUDE		LONGITUDE
	Degrees Minutes Seconds	Degrees Minutes Seconds	Degrees	Minutes	Seconds
NW	° ' "	° ' "	39	18	06
NE	° ' "	° ' "	76	53	55
SE	° ' "	° ' "			
SW	° ' "	° ' "			

APPROXIMATE ACREAGE OF NOMINATED PROPERTY: 4 Acres

LIST ALL STATES AND COUNTIES FOR PROPERTIES OVERLAPPING STATE OR COUNTY BOUNDARIES

STATE:	CODE	COUNTY	CODE

11. FORM PREPARED BY

NAME AND TITLE:
J. Richard Rivoire

ORGANIZATION: Maryland Historical Trust DATE: 2/74

STREET AND NUMBER:
2525 Riva Road

CITY OR TOWN: Annapolis STATE: Maryland CODE: 24

12. STATE LIAISON OFFICER CERTIFICATION

NATIONAL REGISTER VERIFICATION

As the designated State Liaison Officer for the National Historic Preservation Act of 1966 (Public Law 89-665), I hereby nominate this property for inclusion in the National Register and certify that it has been evaluated according to the criteria and procedures set forth by the National Park Service. The recommended level of significance of this nomination is:

National State Local

Name Orlando Ridout
Orlando Ridout, IV

Title State Historic Preservation Officer

Date April 25, 1974

I hereby certify that this property is included in the National Register.

Director, Office of Archeology and Historic Preservation

Date _____

ATTEST:

Keeper of The National Register

Date _____

SEE INSTRUCTIONS


IVAVERLY HOWARD COUNTY, MD

APPROX. 24.2 ACRES
(1,055,432 SQ. FT.)
NOT TO SCALE




TO MARIOTTVILLE

TO I-TON

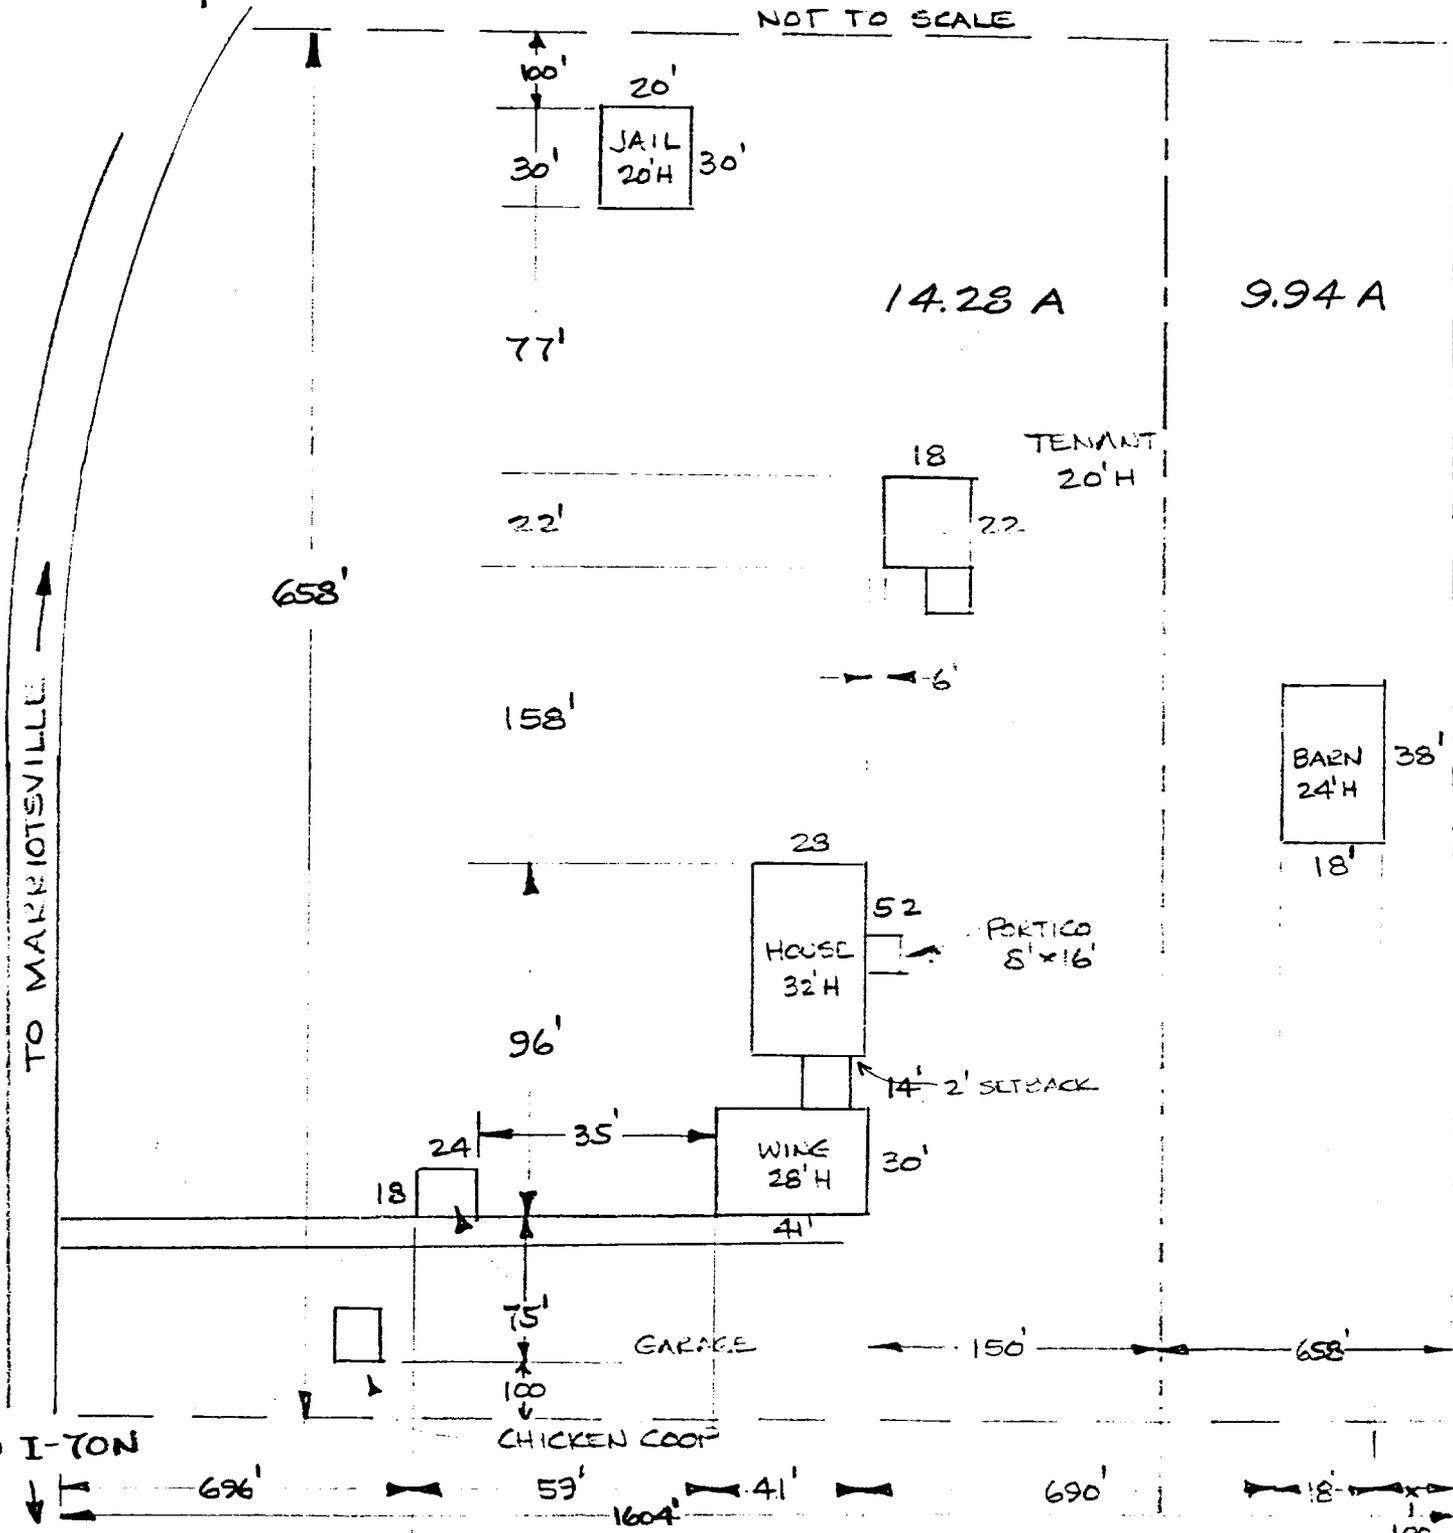

TO MARIOTTSVILLE →

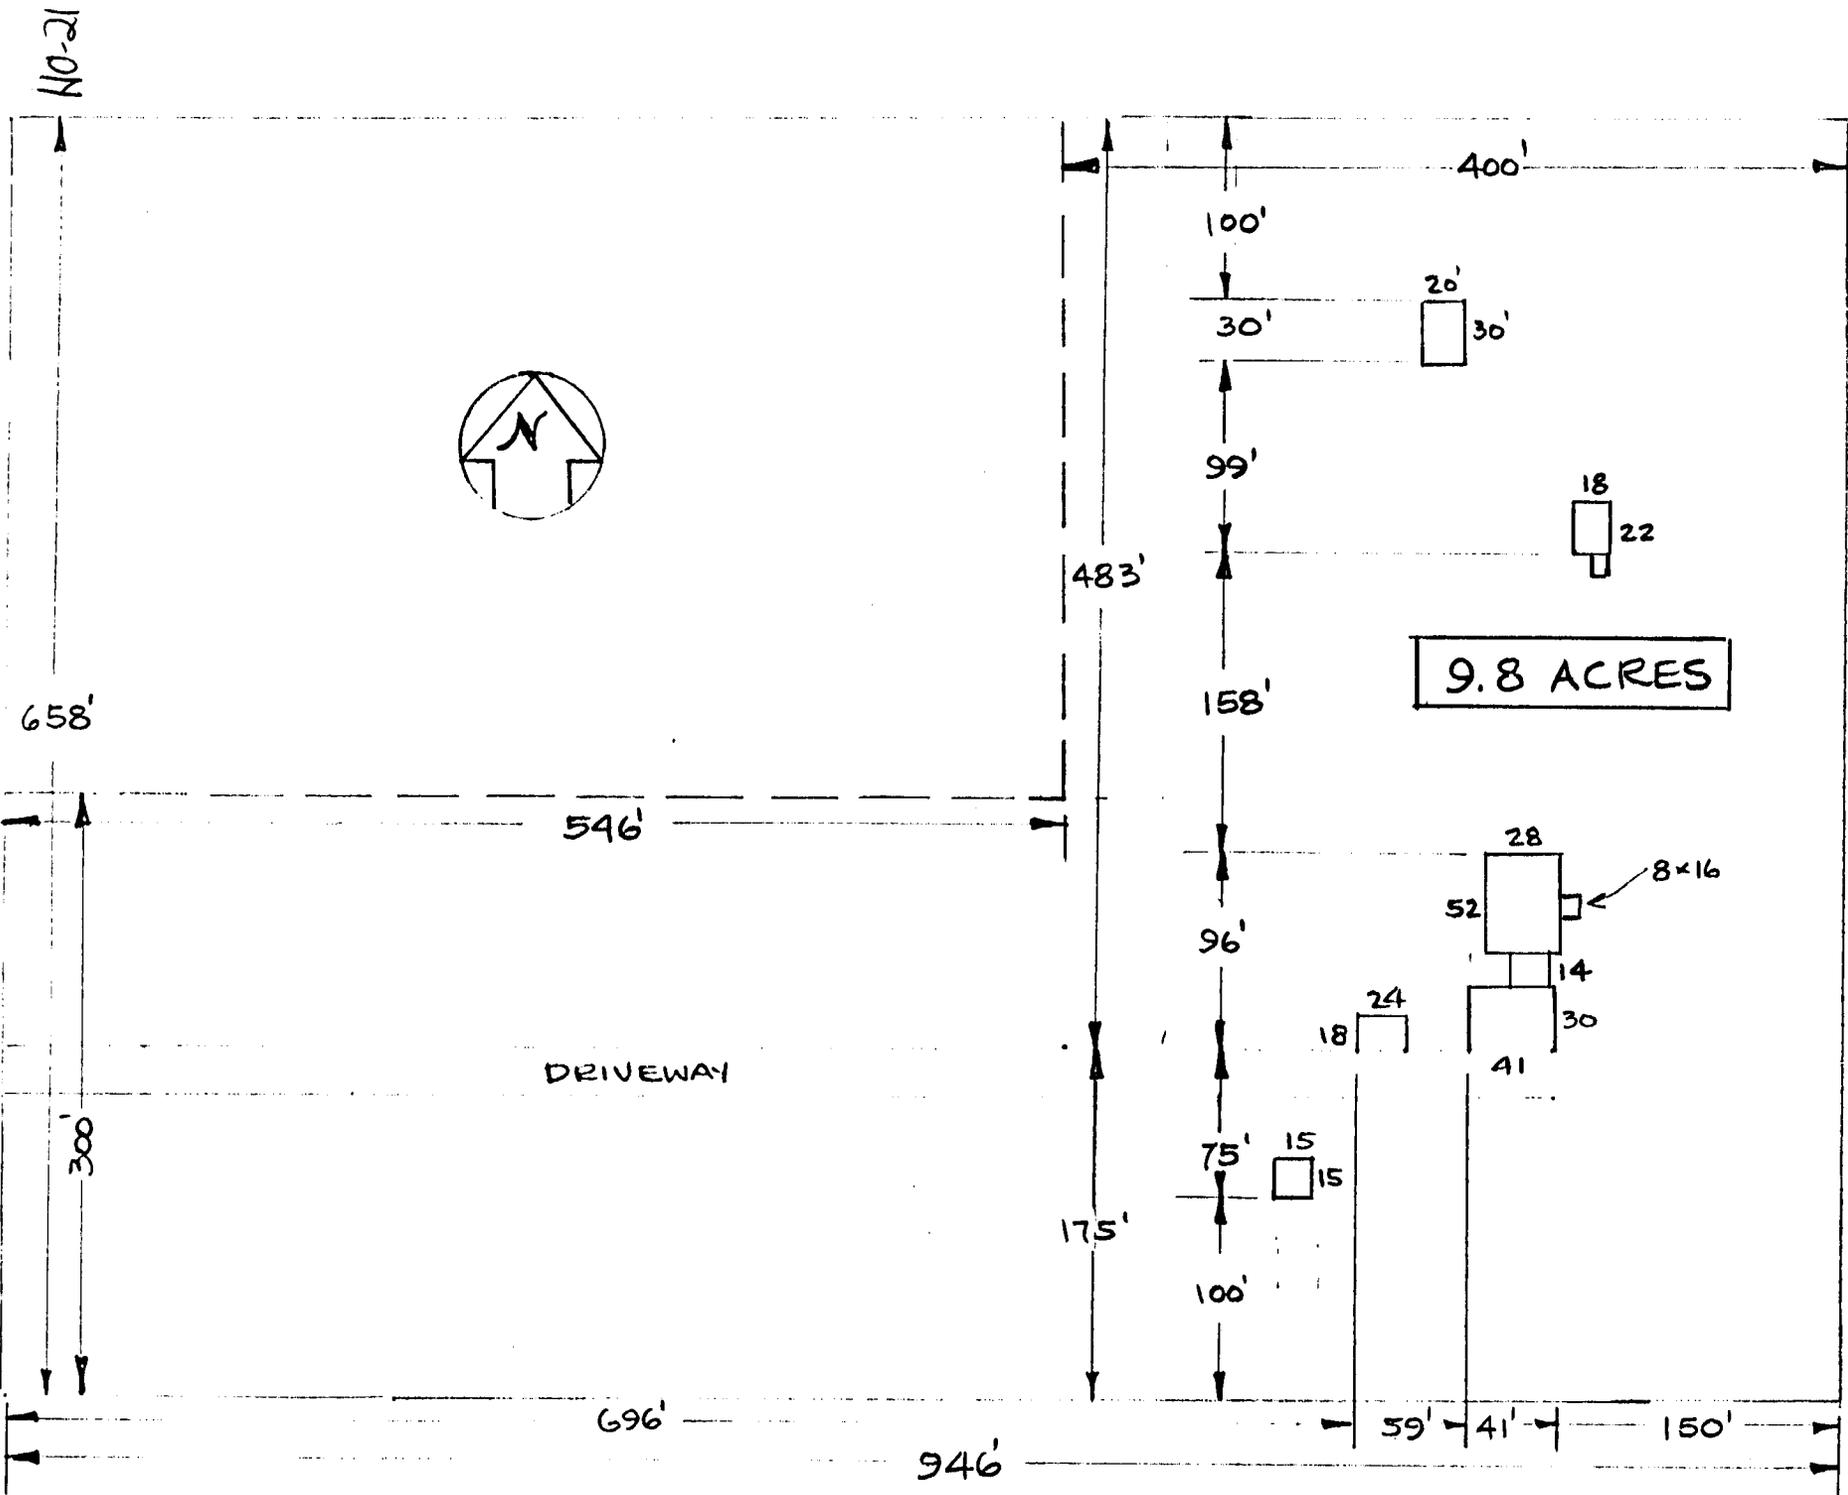


(I AVERLY - HOWARD COUNTY)
MD.

SCALE: 1" = 100'


PGTB(-74

No-21

NORTH →

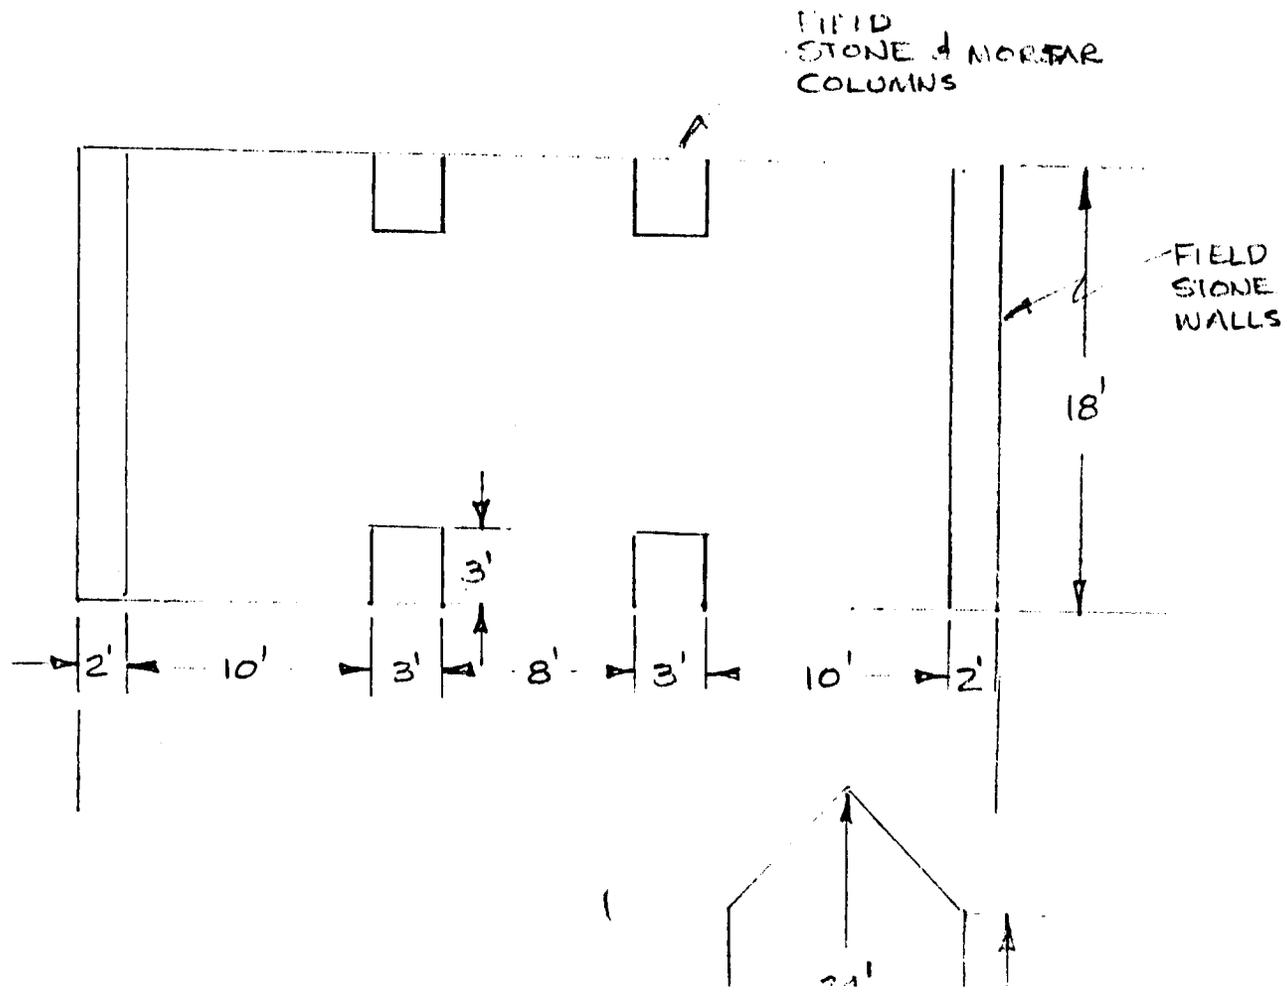

HO-21

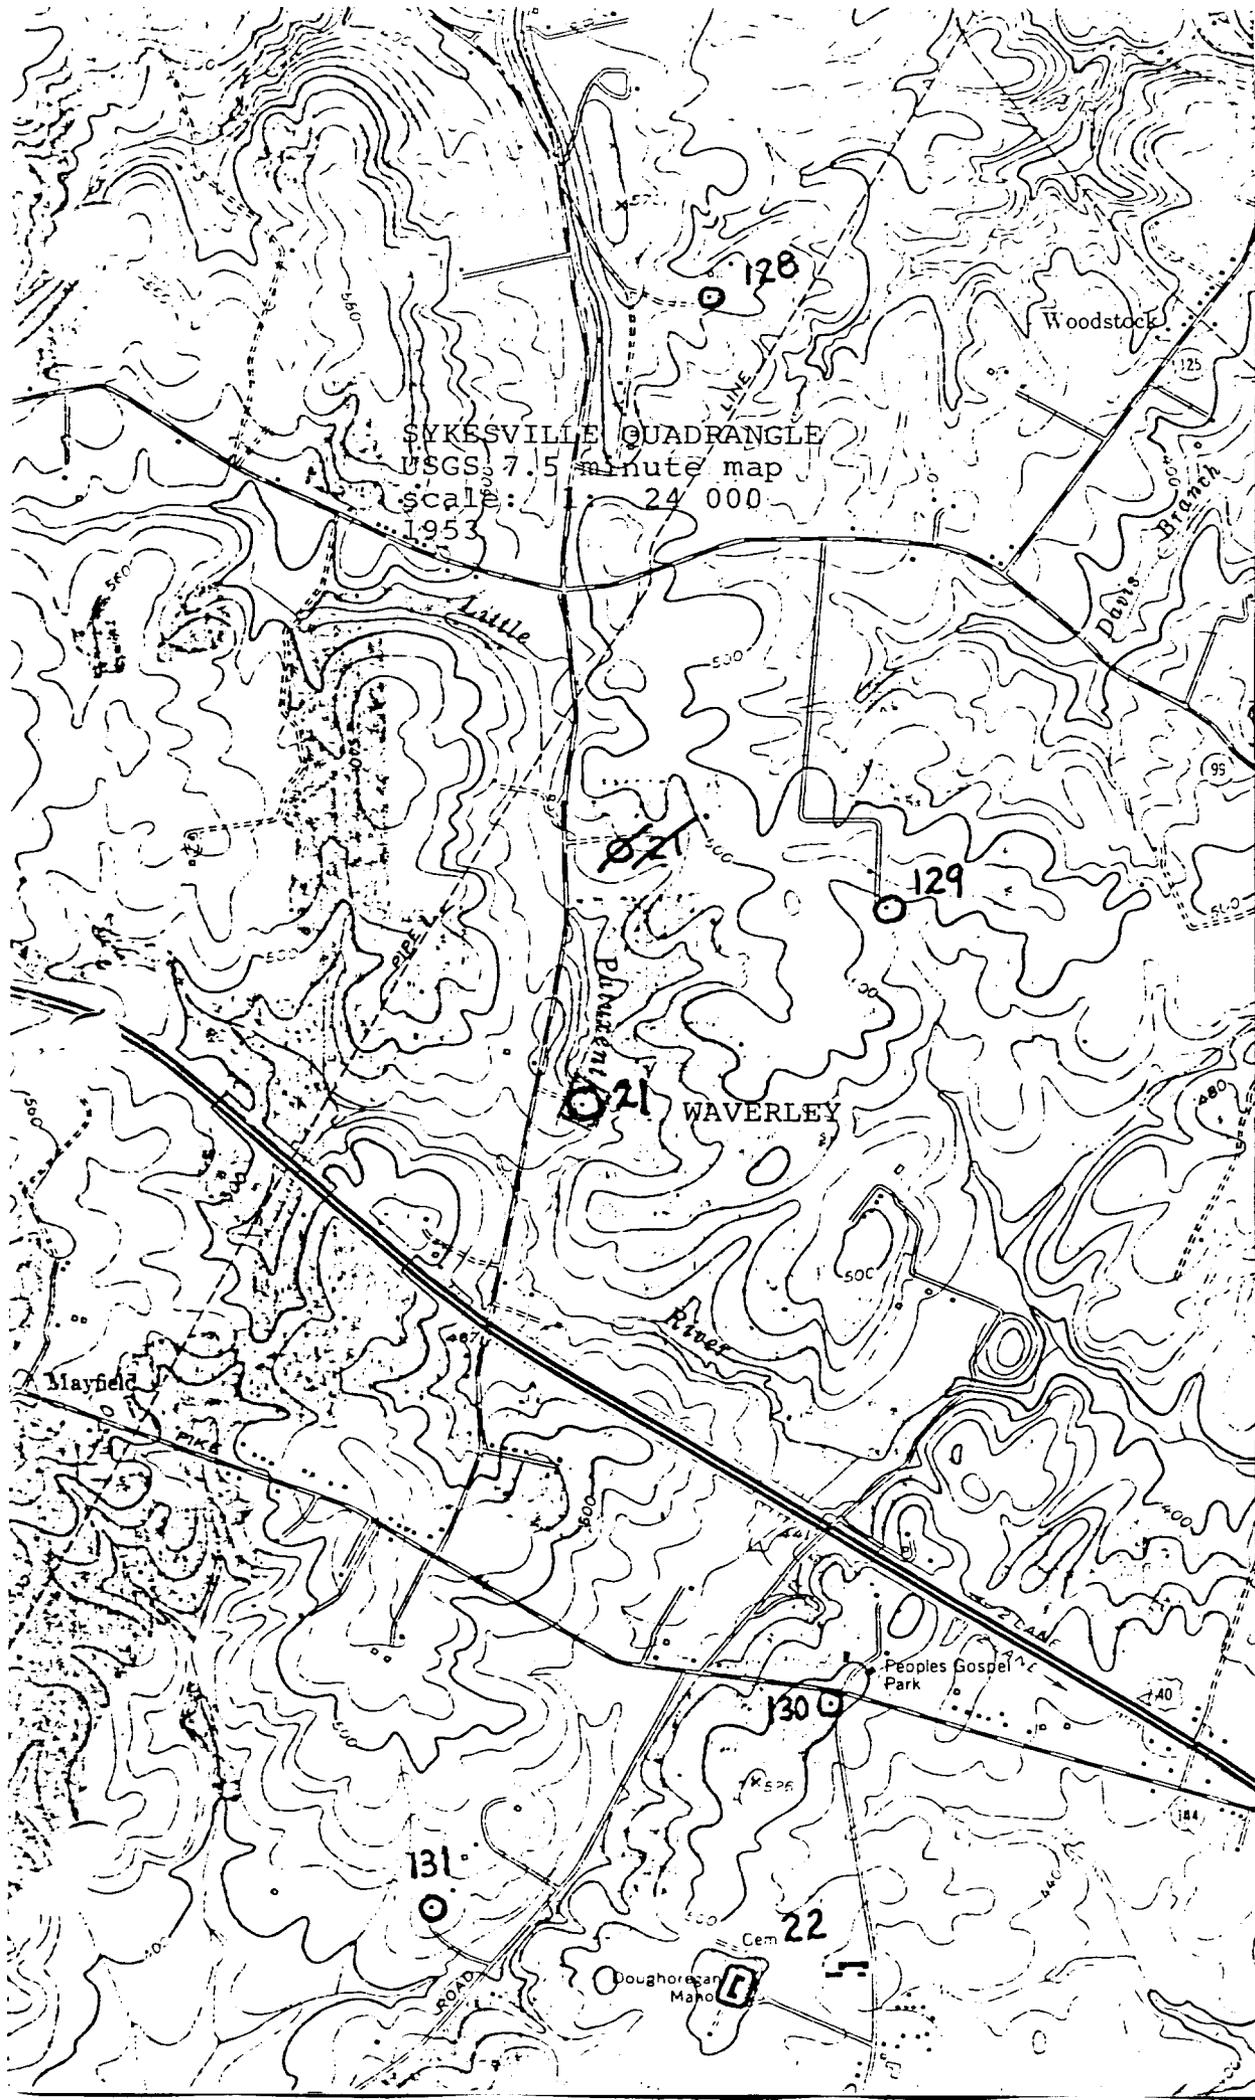

SYKESVILLE QUADRANGLE
USGS 7.5 minute map
Scale: 1:24 000
1953

Woodstock

4354

(ELLCOTT CITY) ROCKLAND 3.9 MI.
5662 IV SE

4352

WAVERLEY

4351

17'30"

BALTIMORE (CIVIC CENTER) 17 MI.
ELLCOTT CITY 4.4 MI.

Peoples Gospel Park

130

22

Doughoregan Mahoning Cemetery

131

Mayfield

Little River

Plunkett River

Daniel's Branch



Waverly
Howard County
Ho-21



Waverly
Howard County
HO-21



40-21

Waverly
Howard Co.
prior to 1980



H0-21



110-21



12-51



Waverley - Overseer's Cottage

H0-21



NW elevation

Anthony, Alice, James Summer 1973



HO-21

Waverly

Howard County

Wing elevation



not
used for placement
duplicate A