

**Maryland Historical Trust
State Historic Sites Inventory Form**

1. Name (indicate preferred name)

historic

and or common Building 101

2. Location

street & number Goddard Space Flight Center not for publication

city, town Greenbelt vicinity of congressional district

state Maryland county Prince George's

3. Classification

Category	Ownership	Status	Present Use
<input type="checkbox"/> district	<input checked="" type="checkbox"/> public	<input checked="" type="checkbox"/> occupied	<input type="checkbox"/> agriculture <input type="checkbox"/> museum
<input checked="" type="checkbox"/> building(s)	<input type="checkbox"/> private	<input type="checkbox"/> unoccupied	<input type="checkbox"/> commercial <input type="checkbox"/> park
<input type="checkbox"/> structure	<input type="checkbox"/> both	<input type="checkbox"/> work in progress	<input type="checkbox"/> educational <input type="checkbox"/> private residence
<input type="checkbox"/> site	Public Acquisition	Accessible	<input type="checkbox"/> entertainment <input type="checkbox"/> religious
<input type="checkbox"/> object	<input type="checkbox"/> in process	<input checked="" type="checkbox"/> yes: restricted	<input checked="" type="checkbox"/> government <input type="checkbox"/> scientific
	<input type="checkbox"/> being considered	<input type="checkbox"/> yes: unrestricted	<input type="checkbox"/> industrial <input type="checkbox"/> transportation
	<input checked="" type="checkbox"/> not applicable	<input type="checkbox"/> no	<input type="checkbox"/> military <input type="checkbox"/> other:

4. Owner of Property (give names and mailing addresses of all owners)

name United States of America/General Services Administration

street & number 18th & F Streets NW telephone no.:

city, town Washington state and zip code DC 20405

5. Location of Legal Description

courthouse, registry of deeds, etc. Prince George's County Administration Bldg. liber
Land Records Office

street & number Main Street folio

city, town Upper Marlboro state Maryland

6. Representation in Existing Historical Surveys

title Not Applicable

date federal state county local

depository for survey records

city, town state

7. Description

Survey No. PG:64-9

Condition

excellent
 good
 fair

deteriorated
 ruins
 unexposed

Check one

unaltered
 altered

Check one

original site
 moved date of move _____

Prepare both a summary paragraph and a general description of the resource and its various elements as it exists today.

See Continuation Sheet

MARYLAND HISTORICAL TRUST
MARYLAND INVENTORY OF HISTORIC PROPERTIES
STATE HISTORIC SITES INVENTORY FORM

MHT No. PG:64-9

Building 101, Goddard Space Flight Center

Prince George's County

Continuation Sheet 7.1

DESCRIPTION

Contributing Resource Count: 1

Building 101 stands a short distance south of Beaverdam Road amidst 28.98 acres of gently rolling open fields enclosed by chain link fence at the Goddard Space Flight Center's Antenna Test Range (Area 100) near Greenbelt, Prince George's County, Maryland. Located east of Beaverdam Road's intersection with Soil Conservation Service Road, the building once functioned as a dwelling but now serves as a storage and equipment maintenance facility in support of Goddard's Antenna Test Range. The property consists primarily of grassy lawn interspersed with two antenna test towers and baseball diamonds. Farm fields operated by the Beltsville Agricultural Research Center border the Test Range property directly east and south of Building 101. Mature forest land spreads to the south and west of the Test Range as well as along the north side of Beaverdam Road. A small, modern flat-roofed shed immediately southeast of Building 101 is a non-contributing resource unrelated to the former dwelling's historic function. A one-story anechoic chamber building and two small frame recreation buildings compose all of the other permanent buildings on the Test Range.

A two-and-one-half story frame structure, Building 101 possesses two bays across its main, northern elevation and one bay along its east gable end. A one-story, shed-roofed addition extending across most of the building's south elevation adds an additional two bays to the east elevation. A shed-roofed vestibule occupies one of the addition's east elevation openings. A smaller shed-roofed addition has been appended to the western end of the two-bay deep addition. In plan, the two additions form an overall ell appended to the southern elevation of the two-story section of Building 101. Another enclosed vestibule and a shed-roofed porch protect the north elevation's entrance. Asphalt shingles sheathe the building's gable roof. A small wall dormer centered along the south elevation provides light to the building's garret. A thin, square stuccoed-brick chimney protrudes through the middle of the ridge. Foundation materials are not visible. Aluminum german siding covering the exterior walls matches the original wooden siding still visible inside the east elevation's vestibule. The building's box cornice and the north elevation's posts have been sheathed with aluminum as well.

**MARYLAND HISTORICAL TRUST
MARYLAND INVENTORY OF HISTORIC PROPERTIES
STATE HISTORIC SITES INVENTORY FORM**

MHT No. PG:64-9

Building 101, Goddard Space Flight Center

Prince George's County

Continuation Sheet 7.2

DESCRIPTION (Continued)

Window openings contain symmetrically-spaced six-over-six wooden sash. The additions possess the same window types indicating that windows in the two-story portion were probably replaced simultaneously to either the construction of the additions or the installation of the addition's windows. A diamond-shaped window penetrates the dormer peak. Three-panel doors with nine upper lights provide entry into both vestibules. Steel doors access the interior of the building from the vestibules.

Building 101's interior probably contained two rooms originally. However extensive remodeling has removed the first story's central dividing wall leaving one large room interrupted by a square chimney pile. Stairs rise along the northeastern corner of the building. A hatchway in the first story ceiling near the stairs allows Goddard staff the ability to hoist bulky equipment to the second story. Window, door, and baseboard ornament on the first story consists of plain, unmolded surrounds. Upper story surrounds display thin fluting reminiscent of Colonial Revival decorative motifs. Second story baseboards mirror their first story counterparts. The first story possesses acoustical tile on its ceiling while the second story exhibits a false ceiling. A doorway and a single step in the southeast corner of the main portion of the building provides entry to the additions. The smaller addition contains a bathroom.

8. Significance

Survey No. PG:64-9

Period	Areas of Significance—Check and justify below			
<input type="checkbox"/> prehistoric	<input type="checkbox"/> archeology-prehistoric	<input type="checkbox"/> community planning	<input type="checkbox"/> landscape architecture	<input type="checkbox"/> religion
<input type="checkbox"/> 1400-1499	<input type="checkbox"/> archeology-historic	<input type="checkbox"/> conservation	<input type="checkbox"/> law	<input type="checkbox"/> science
<input type="checkbox"/> 1500-1599	<input checked="" type="checkbox"/> agriculture	<input type="checkbox"/> economics	<input type="checkbox"/> literature	<input type="checkbox"/> sculpture
<input type="checkbox"/> 1600-1699	<input type="checkbox"/> architecture	<input type="checkbox"/> education	<input type="checkbox"/> military	<input type="checkbox"/> social/
<input type="checkbox"/> 1700-1799	<input type="checkbox"/> art	<input type="checkbox"/> engineering	<input type="checkbox"/> music	<input type="checkbox"/> humanitarian
<input type="checkbox"/> 1800-1899	<input type="checkbox"/> commerce	<input type="checkbox"/> exploration/settlement	<input type="checkbox"/> philosophy	<input type="checkbox"/> theater
<input checked="" type="checkbox"/> 1900-	<input type="checkbox"/> communications	<input type="checkbox"/> industry	<input type="checkbox"/> politics/government	<input type="checkbox"/> transportation
		<input type="checkbox"/> invention		<input type="checkbox"/> other (specify)

Specific dates

Builder/Architect

check: Applicable Criteria: A B C D
and/or

Applicable Exception: A B C D E F G

Level of Significance: national state local

Prepare both a summary paragraph of significance and a general statement of history and support.

See Continuation Sheet

MARYLAND HISTORICAL TRUST
MARYLAND INVENTORY OF HISTORIC PROPERTIES
STATE HISTORIC SITES INVENTORY FORM

MHT No. PG:64-9
Building 101, Goddard Space Flight Center
Prince George's County
Continuation Sheet 8.1

SIGNIFICANCE

The Goddard Space Flight Center acquired the 28 acre tract that included Building 101 during the 1960s from the Beltsville Agricultural Research Center (BARC), a United States Department of Agriculture facility. The United States government began purchasing land for the Research Center in 1910. However BARC required more land by the 1930s and began purchasing parcels east of Soil Conservation Service Road. County deed records have proven problematic in tracing ownership of Building 101's property prior to BARC since the Federal government owns thousands of acres of land in Prince George's County, much in the Greenbelt vicinity. Tax parcel records also do not record the Liber and Folio transferring the property from private ownership to the Federal government.

Due to its architectural form and the presence of Colonial Revival ornamental molding surrounding second floor openings, construction of Building 101 probably occurred during the early twentieth century. A building appears near this location on a 1907 Laurel, MD, 15' USGS quadrangle sheet. The 1907 quadrangle also depicts Beaverdam Road passing south of the building indicating the realignment of the current road. Dormers often penetrate elevation's possessing the principal entrance. Building 101's main entrance may have once faced south, crowned by its wall dormer, towards the earlier Beaverdam Road alignment. Agriculture composed the primary activity throughout rural Prince George's County during the early years of this century. Building 101 probably functioned as a farm dwelling. Goddard records indicate a related barn once stood nearby as recently as the 1970s but no trace of the structure remained above-ground in 1993. The building's use during BARC's ownership is unknown. Building 101 has not contributed to any significant events or patterns contributing to Goddard's space flight missions.

Historic research has not uncovered any significant associations between Building 101 and historic patterns, persons or events. Although adjacent to a portion of the Beltsville Agricultural Research Center, Building 101's integrity of setting, materials, association, design and feeling has been severely compromised by insensitive remodeling and its location on the Antenna Test Range. The building remains divorced from its historic, agricultural context. Building 101 also does not reflect the distinctive characteristics of an architectural style or embody a particular method of construction. The building is also unlikely to yield information important to the study of history or prehistory. As a result, Building 101 is recommended not eligible for listing on the National Register of Historic Places.

9. Major Bibliographical References

Survey No. PG:64-9

See Continuation Sheet

10. Geographical Data

Acreage of nominated property _____

Quadrangle name Laurel, MD

Quadrangle scale 1:24,000

UTM References do NOT complete UTM references

A	<input type="text"/>	<input type="text"/>	<input type="text"/>
	Zone	Easting	Northing

B	<input type="text"/>	<input type="text"/>	<input type="text"/>
	Zone	Easting	Northing

C	<input type="text"/>	<input type="text"/>	<input type="text"/>
---	----------------------	----------------------	----------------------

D	<input type="text"/>	<input type="text"/>	<input type="text"/>
---	----------------------	----------------------	----------------------

E	<input type="text"/>	<input type="text"/>	<input type="text"/>
---	----------------------	----------------------	----------------------

F	<input type="text"/>	<input type="text"/>	<input type="text"/>
---	----------------------	----------------------	----------------------

G	<input type="text"/>	<input type="text"/>	<input type="text"/>
---	----------------------	----------------------	----------------------

H	<input type="text"/>	<input type="text"/>	<input type="text"/>
---	----------------------	----------------------	----------------------

Verbal boundary description and justification

List all states and counties for properties overlapping state or county boundaries

state	code	county	code
-------	------	--------	------

state	code	county	code
-------	------	--------	------

1. Form Prepared By

name/title Stuart Paul Dixon / Senior Historian

organization KCI Technologies, Inc. date 4 October 1996

street & number 5001 Louise Drive, Suite 201 telephone (717)691-1340

city or town Mechanicsburg, state PA 17055

The Maryland Historic Sites Inventory was officially created by an Act of the Maryland Legislature to be found in the Annotated Code of Maryland, Article 41, Section 181 KA, 1974 supplement.

The survey and inventory are being prepared for information and record purposes only and do not constitute any infringement of individual property rights.

return to: Maryland Historical Trust
Shaw House
21 State Circle
Annapolis, Maryland 21401
(301) 269-2438

MARYLAND HISTORICAL TRUST
DHCP/DHOD
100 COMMUNITY PLACE
CROWNSVILLE, MD 21032-2023
204-7401

MARYLAND HISTORICAL TRUST
MARYLAND INVENTORY OF HISTORIC PROPERTIES
STATE HISTORIC SITES INVENTORY FORM

MHT No. PG:64-9
Building 101, Goddard Space Flight Center
Prince George's County
Continuation Sheet 9.1

BIBLIOGRAPHY

Maryland Historical Trust
v.d. Maryland Inventory of Historic Properties survey forms. Crownsville, MD.

Pearl, Susan G., Marina King and Howard S. Berger
1991 *Historic Contexts in Prince George's County*. Maryland-National Capital Park and
Planning Commission, Upper Marlboro, MD.

Prince George's County Land Records Office
Deeds. Upper Marlboro, MD.

MARYLAND HISTORICAL TRUST
MARYLAND INVENTORY OF HISTORIC PROPERTIES
STATE HISTORIC SITES INVENTORY FORM

MHT No. PG:64-9
Building 101, Goddard Space Flight Center
Prince George's County
Continuation Sheet

MARYLAND COMPREHENSIVE HISTORIC PRESERVATION PLAN DATA


Geographic Organization:
Western Shore

Chronological/Developmental Periods:
Industrial/Urban Dominance, A.D. 1870-1930


Historic Period Theme(s):
Agriculture

Resource Type:

Category:	building
Historic Environment:	rural
Historic Function and Use:	dwelling
Known Design Source:	none

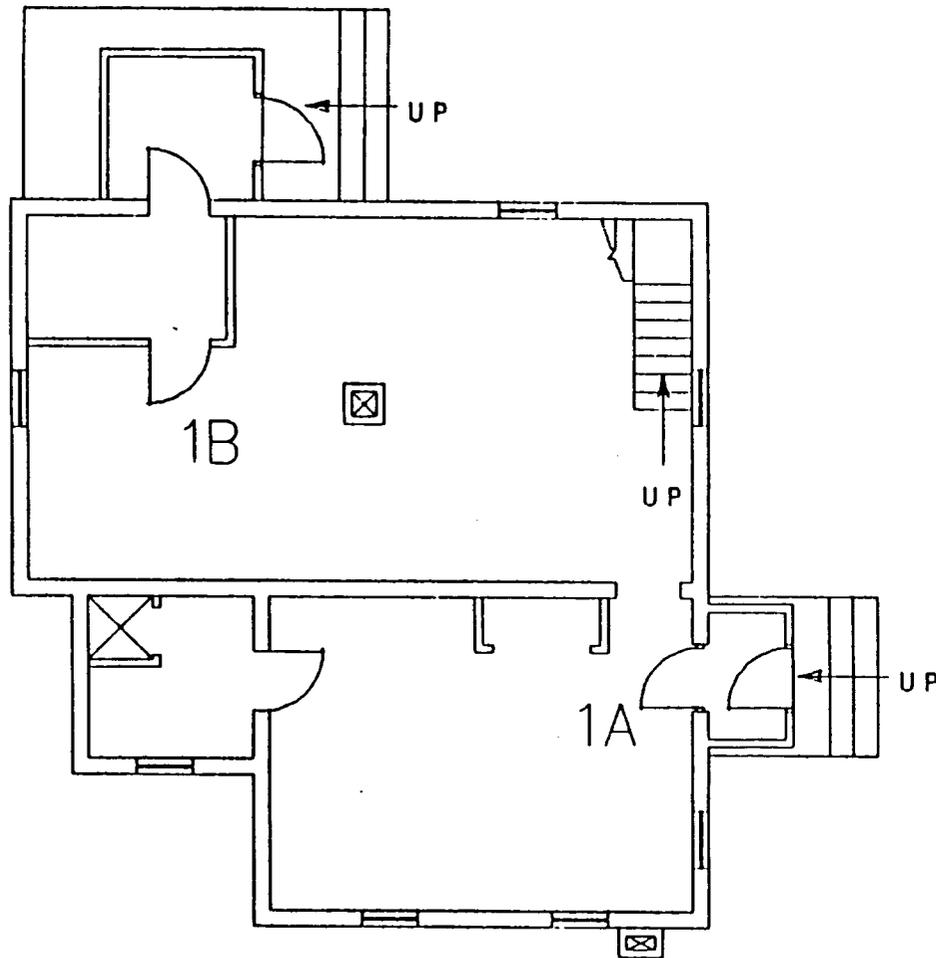

FIRST FLOOR PLAN

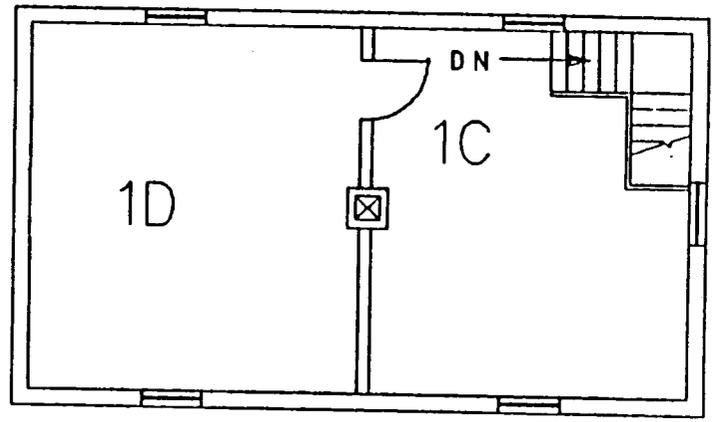

SECOND FLOOR PLAN

-Resource Floor Plan-
 MHT No. PG:64-9 - Building 101 at Goddard Space Flight Center
 Greenbelt, Prince George's County

BUILDING 101
 FLOOR PLANS
 GRAPHIC SCALE IN FEET
 DECEMBER 1990



**MARYLAND HISTORICAL TRUST
MARYLAND INVENTORY OF HISTORIC PROPERTIES
STATE HISTORIC SITES INVENTORY FORM**

MHT No. PG:64-9

Building 101, Goddard Space Flight Center

Prince George's County

Continuation Sheet

MARYLAND COMPREHENSIVE HISTORIC PRESERVATION PLAN DATA

Geographic Organization:

Western Shore

Chronological/Developmental Periods:

Industrial/Urban Dominance, A.D. 1870-1930

Historic Period Theme(s):

Agriculture

Resource Type:

Category:

building

Historic Environment:


rural

Historic Function and Use:

dwelling

Known Design Source:

none

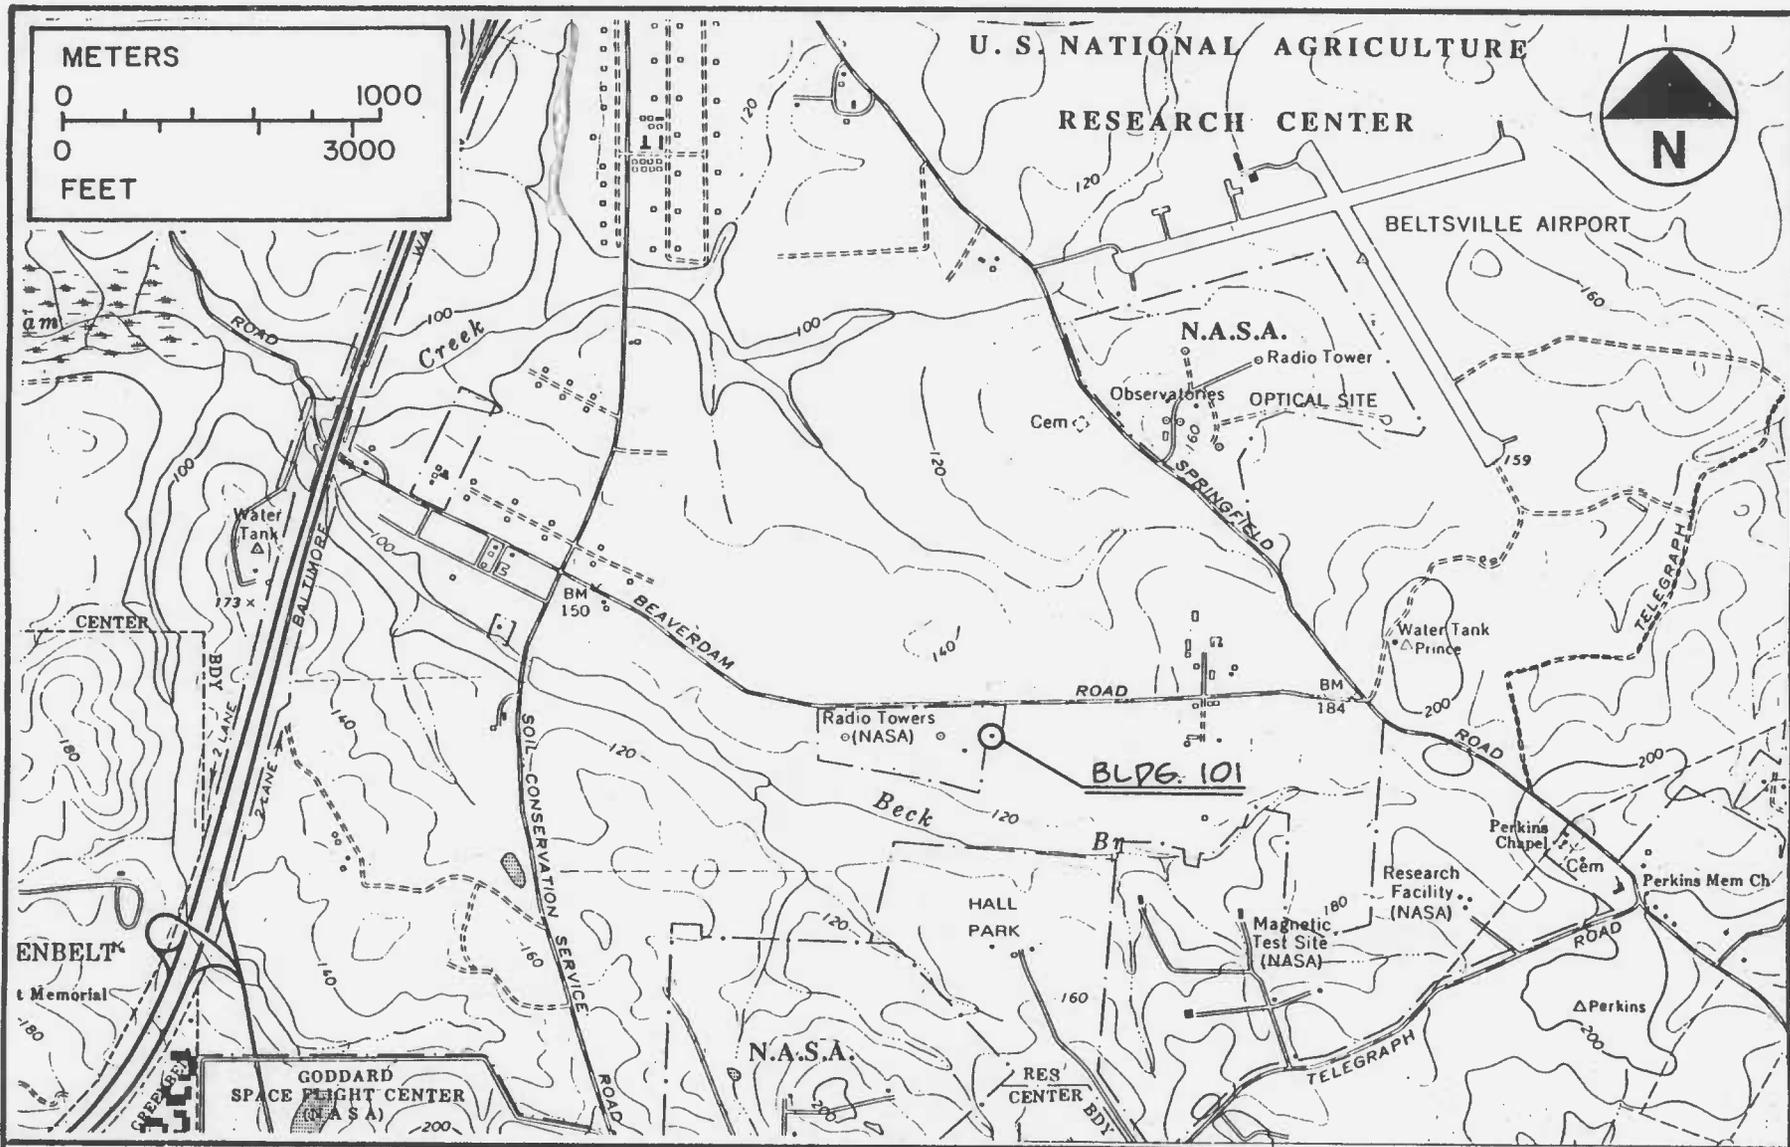

-Location Map-

MHT No. PG:64-9 - Building 101 at Goddard Space Flight Center
 Greenbelt, Prince George's County
 Laurel, MD Quadrangle Map (USGS 1979)

