

WILLIAMSPORT, WASHINGTON COUNTY, MARYLAND

Survey # WA-WIL-162 Approximate date Ca. 1900
Street Address 155 North Conococheague Street
Town, State Williamsport, Maryland
private X, public

Description

Two story, three bay hip roofed frame double house with
German siding. Ca. 1900.

MARYLAND COMPREHENSIVE HISTORIC PRESERVATION PLAN DATA

- I. Geographic Organization: Western Maryland
- II. Chronological/Developmental Period(s):
 Industrial Urban Dominance - A.D. 1870-1930
- III. Prehistoric/Historic Period Theme(s):
 Architecture, Landscape Architecture and Community
 Planning
- IV. Resource Type
 Category: Building
 Historic Environment: Urban
 Historic Function(s) and Use(s):
 DOMESTIC/multiple dwelling
 Known Design Source: Unknown

Photo Reference: Photo # none

Form Prepared By: Paula S. Reed, PhD, Architectural Historian
Preservation Associates, Inc.
207 S. Potomac Street
Hagerstown, MD 21740

MARYLAND HISTORICAL TRUST

INVENTORY FORM FOR STATE HISTORIC SITES SURVEY

1 NAME

HISTORIC

AND/OR COMMON

155 North Conococheague Street

2 LOCATION

STREET & NUMBER

155 North Conococheague Street

CITY, TOWN

Williamsport

— VICINITY OF

CONGRESSIONAL DISTRICT

6

STATE

Maryland

COUNTY

Washington

3 CLASSIFICATION

CATEGORY

- DISTRICT
- BUILDING(S)
- STRUCTURE
- SITE
- OBJECT

OWNERSHIP

- PUBLIC
- PRIVATE
- BOTH

PUBLIC ACQUISITION

- IN PROCESS
- BEING CONSIDERED

STATUS

- OCCUPIED
- UNOCCUPIED
- WORK IN PROGRESS
- ACCESSIBLE
- YES RESTRICTED
- YES UNRESTRICTED
- NO

PRESENT USE

- AGRICULTURE
- COMMERCIAL
- EDUCATIONAL
- ENTERTAINMENT
- GOVERNMENT
- INDUSTRIAL
- MILITARY
- MUSEUM
- PARK
- PRIVATE RESIDENCE
- RELIGIOUS
- SCIENTIFIC
- TRANSPORTATION
- OTHER

4 OWNER OF PROPERTY

NAME Joseph H. Forsyth C/O Bonnie L. Sharer

Telephone #:

STREET & NUMBER

Route # 1, Box 134-A

CITY, TOWN

Big Pool

— VICINITY OF

STATE, zip code

Maryland 21711

5 LOCATION OF LEGAL DESCRIPTION

COURTHOUSE
REGISTRY OF DEEDS, ETC

Washington County Court House

Liber #: 680

Folio #: 612

STREET & NUMBER

West Washington Street

CITY, TOWN

Hagerstown

STATE

Maryland 21740

6 REPRESENTATION IN EXISTING SURVEYS

TITLE

DATE

— FEDERAL — STATE — COUNTY — LOCAL

DEPOSITORY FOR
SURVEY RECORDS

CITY, TOWN

STATE

7 DESCRIPTION

CONDITION

EXCELLENT DETERIORATED
 GOOD RUINS
 FAIR UNEXPOSED

CHECK ONE

UNALTERED
 ALTERED

CHECK ONE

ORIGINAL SITE
 MOVED DATE _____

DESCRIBE THE PRESENT AND ORIGINAL (IF KNOWN) PHYSICAL APPEARANCE

Situated on the east side of North Conococheague Street and facing west is a two story, three bay frame double house. It has a composition shingle, hip roof with dormers, horizontal German siding, and one over one double hung sash. The two doors are at opposite ends of the west elevation and both are covered by door hoods. This structure was built in the late 19th or early 20th century.

CONTINUE ON SEPARATE SHEET IF NECESSARY

8 SIGNIFICANCE

PERIOD	AREAS OF SIGNIFICANCE -- CHECK AND JUSTIFY BELOW				
<input type="checkbox"/> PREHISTORIC	<input type="checkbox"/> ARCHEOLOGY-PREHISTORIC	<input type="checkbox"/> COMMUNITY PLANNING	<input type="checkbox"/> LANDSCAPE ARCHITECTURE	<input type="checkbox"/> RELIGION	
<input type="checkbox"/> 1400-1499	<input type="checkbox"/> ARCHEOLOGY-HISTORIC	<input type="checkbox"/> CONSERVATION	<input type="checkbox"/> LAW	<input type="checkbox"/> SCIENCE	
<input type="checkbox"/> 1500-1599	<input type="checkbox"/> AGRICULTURE	<input type="checkbox"/> ECONOMICS	<input type="checkbox"/> LITERATURE	<input type="checkbox"/> SCULPTURE	
<input type="checkbox"/> 1600-1699	<input checked="" type="checkbox"/> ARCHITECTURE	<input type="checkbox"/> EDUCATION	<input type="checkbox"/> MILITARY	<input type="checkbox"/> SOCIAL/HUMANITARIAN	
<input type="checkbox"/> 1700-1799	<input type="checkbox"/> ART	<input type="checkbox"/> ENGINEERING	<input type="checkbox"/> MUSIC	<input type="checkbox"/> THEATER	
<input type="checkbox"/> 1800-1899	<input type="checkbox"/> COMMERCE	<input type="checkbox"/> EXPLORATION/SETTLEMENT	<input type="checkbox"/> PHILOSOPHY	<input type="checkbox"/> TRANSPORTATION	
<input checked="" type="checkbox"/> 1900-	<input type="checkbox"/> COMMUNICATIONS	<input type="checkbox"/> INDUSTRY	<input type="checkbox"/> POLITICS/GOVERNMENT	<input type="checkbox"/> OTHER (SPECIFY)	
		<input type="checkbox"/> INVENTION			

SPECIFIC DATES

BUILDER/ARCHITECT

STATEMENT OF SIGNIFICANCE

CONTINUE ON SEPARATE SHEET IF NECESSARY

9 MAJOR BIBLIOGRAPHICAL REFERENCES

CONTINUE ON SEPARATE SHEET IF NECESSARY

10 GEOGRAPHICAL DATA

ACREAGE OF NOMINATED PROPERTY Town lot # 157, .16 acre, 36' x 155'

VERBAL BOUNDARY DESCRIPTION

LIST ALL STATES AND COUNTIES FOR PROPERTIES OVERLAPPING STATE OR COUNTY BOUNDARIES

STATE COUNTY

STATE COUNTY

11 FORM PREPARED BY

NAME / TITLE

Douglass C. Reed, Architectural Conservator

ORGANIZATION

Preservation Associates, Inc.

DATE

June 1980

STREET & NUMBER

109 West Main Street

TELEPHONE

301-432-5466

CITY OR TOWN

Sharpsburg

STATE


Maryland 21782

The Maryland Historic Sites Inventory was officially created by an Act of the Maryland Legislature, to be found in the Annotated Code of Maryland, Article 41, Section 181 KA, 1974 Supplement.

The Survey and Inventory are being prepared for information and record purposes only and do not constitute any infringement of individual property rights.

RETURN TO: Maryland Historical Trust
The Shaw House, 21 State Circle
Annapolis, Maryland 21401
(301) 267-1438

WILLIAMSPORT - CLEARING

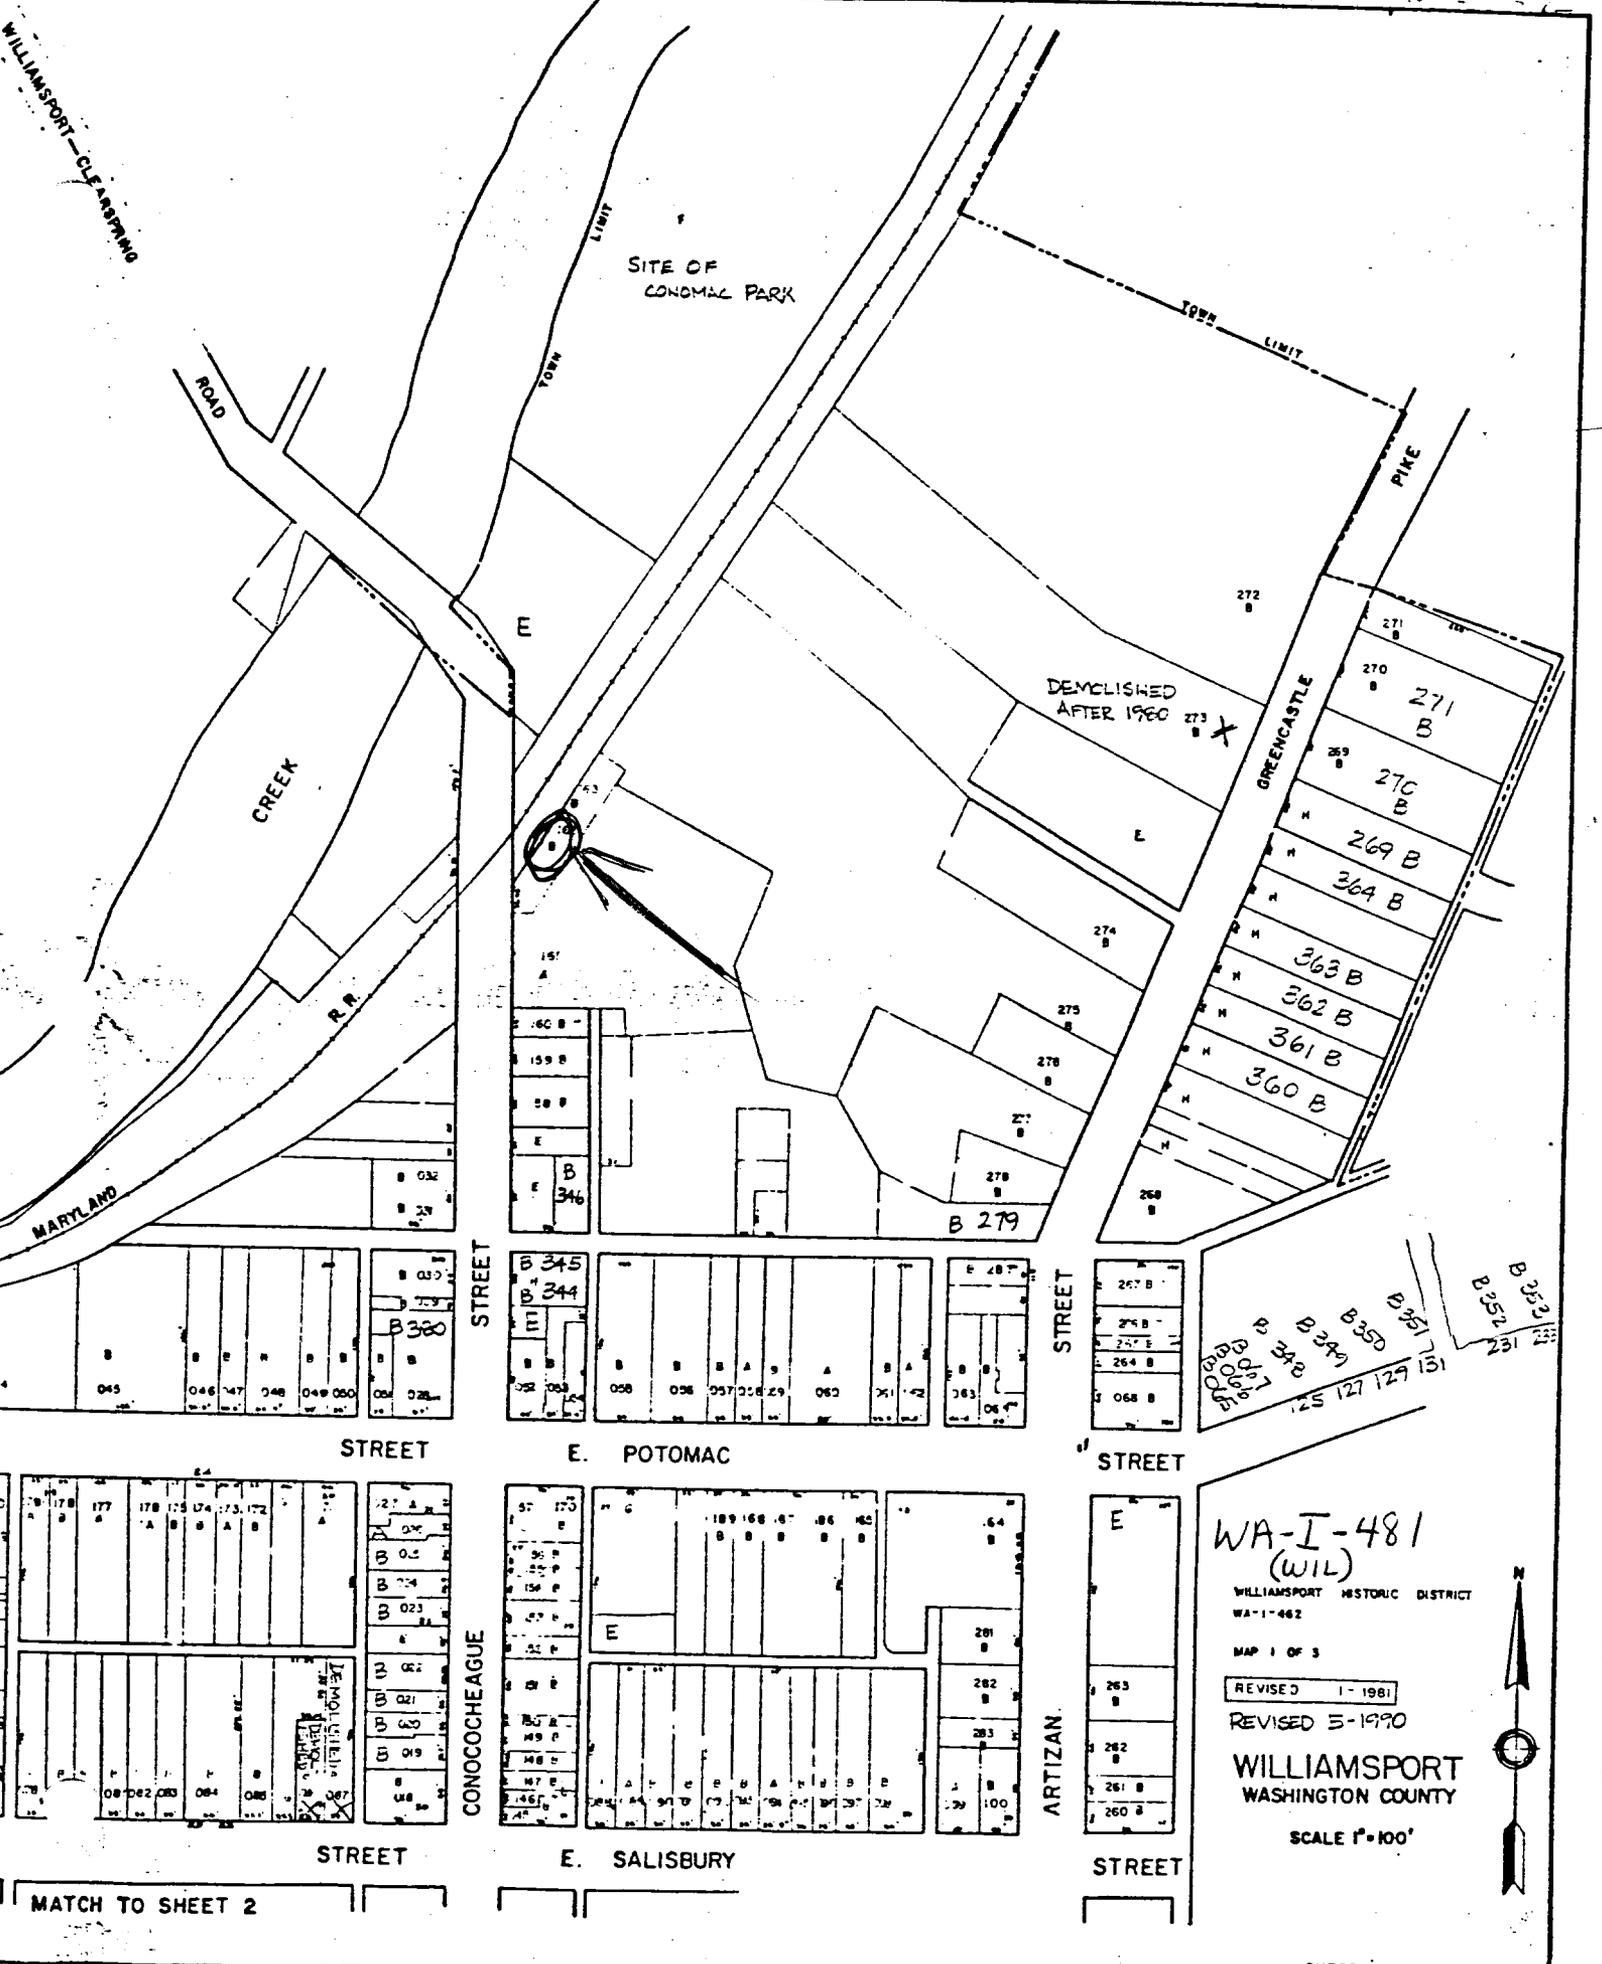

WA-I-481
(WIL)
WILLIAMSPORT HISTORIC DISTRICT
WA-1-482
MAP 1 OF 3
REVISED 1-1981
REVISED 5-1990
WILLIAMSPORT
WASHINGTON COUNTY
SCALE 1"=100'



MATCH TO SHEET 2



WA-WIL-162

Frame Double House, 155 North Conococheague
Street

Williamsport, Maryland, Washington County
Douglass C. Reed, Preservation Associates, Inc.
April, 1980

Maryland Historical Trust, Annapolis, Maryland
West Elevation