

WILLIAMSPORT, WASHINGTON COUNTY, MARYLAND

Survey # WA-WIL-282 Approximate date Ca. 1890
Street Address 12-14 North Artizan Street
Town, State Williamsport, Maryland
private X, public

Description

Two story, four bay double brick house, ca. 1890, with
segmentally arched windows with corbeled trim.

MARYLAND COMPREHENSIVE HISTORIC PRESERVATION PLAN DATA

- I. Geographic Organization: Western Maryland
- II. Chronological/Developmental Period(s):
Industrial Urban Dominance - A.D. 1870-1930
- III. Prehistoric/Historic Period Theme(s):
Architecture, Landscape Architecture and Community
Planning
- IV. Resource Type
Category: Building
Historic Environment: Urban
Historic Function(s) and Use(s):
DOMESTIC/multiple dwelling
Known Design Source: Unknown

Photo Reference: Photo # 30

Form Prepared By: Paula S. Reed, PhD, Architectural Historian
Preservation Associates, Inc.
207 S. Potomac Street
Hagerstown, MD 21740

MARYLAND HISTORICAL TRUST

INVENTORY FORM FOR STATE HISTORIC SITES SURVEY

1 NAME

HISTORIC

AND/OR COMMON

House at 12-14 North Artizan Street

2 LOCATION

STREET & NUMBER

12-14 North Artizan Street

CITY, TOWN

Williamsport

___ VICINITY OF

CONGRESSIONAL DISTRICT

6

STATE

Maryland

COUNTY

Washington

3 CLASSIFICATION

CATEGORY

- DISTRICT
- BUILDING(S)
- STRUCTURE
- SITE
- OBJECT

OWNERSHIP

- PUBLIC
- PRIVATE

___ BOTH

PUBLIC ACQUISITION

- IN PROCESS
- BEING CONSIDERED

STATUS

- OCCUPIED
- UNOCCUPIED
- WORK IN PROGRESS
- YES, RESTRICTED
- YES, UNRESTRICTED
- NO

ACCESSIBLE

PRESENT USE

- AGRICULTURE
- MUSEUM
- COMMERCIAL
- PARK
- PRIVATE RESIDENCE
- EDUCATIONAL
- RELIGIOUS
- ENTERTAINMENT
- SCIENTIFIC
- GOVERNMENT
- TRANSPORTATION
- INDUSTRIAL
- OTHER
- MILITARY

4 OWNER OF PROPERTY

NAME

Guy W. Coakley

Telephone #:

STREET & NUMBER

14 North Artizan Street

CITY, TOWN

Williamsport

___ VICINITY OF

STATE, zip code

Maryland 21795

5 LOCATION OF LEGAL DESCRIPTION

COURTHOUSE
REGISTRY OF DEEDS, ETC.

Washington County Court House

Liber #: 206
Folio #: 358

STREET & NUMBER

West Washington Street

CITY, TOWN

Hagerstown

STATE

Maryland 21740

6 REPRESENTATION IN EXISTING SURVEYS

TITLE

DATE

___ FEDERAL ___ STATE ___ COUNTY ___ LOCAL

DEPOSITORY FOR
SURVEY RECORDS

CITY, TOWN

STATE

7 DESCRIPTION

10/12/2022

CONDITION

- | | |
|--|---------------------------------------|
| <input type="checkbox"/> EXCELLENT | <input type="checkbox"/> DETERIORATED |
| <input checked="" type="checkbox"/> GOOD | <input type="checkbox"/> RUINS |
| <input type="checkbox"/> FAIR | <input type="checkbox"/> UNEXPOSED |

CHECK ONE

- | |
|---|
| <input type="checkbox"/> UNALTERED |
| <input checked="" type="checkbox"/> ALTERED |

CHECK ONE

- | | |
|---|------------|
| <input checked="" type="checkbox"/> ORIGINAL SITE | DATE _____ |
| <input type="checkbox"/> MOVED | |

DESCRIBE THE PRESENT AND ORIGINAL (IF KNOWN) PHYSICAL APPEARANCE

This house, located on the west side of North Artizan Street is a two story, four bay double residence. It would appear to date from about 1900. Windows have segmentally arched heads with corbeled brick trim at the front elevation. They have single pane sashes and shutters. Entrances are located in the north and south end bays at the front wall. Although each entrance appears to have had a transom they are now covered over. Brick chimneys are located inside the end walls. There is a brick extension to the rear which appears to be part of the original construction.

CONTINUE ON SEPARATE SHEET IF NECESSARY

WR-101-272

8 SIGNIFICANCE

PERIOD	AREAS OF SIGNIFICANCE -- CHECK AND JUSTIFY BELOW				
<input type="checkbox"/> PREHISTORIC	<input type="checkbox"/> ARCHEOLOGY-PREHISTORIC	<input type="checkbox"/> COMMUNITY PLANNING	<input type="checkbox"/> LANDSCAPE ARCHITECTURE	<input type="checkbox"/> RELIGION	
<input type="checkbox"/> 1400-1499	<input type="checkbox"/> ARCHEOLOGY-HISTORIC	<input type="checkbox"/> CONSERVATION	<input type="checkbox"/> LAW	<input type="checkbox"/> SCIENCE	
<input type="checkbox"/> 1500-1599	<input type="checkbox"/> AGRICULTURE	<input type="checkbox"/> ECONOMICS	<input type="checkbox"/> LITERATURE	<input type="checkbox"/> SCULPTURE	
<input type="checkbox"/> 1600-1699	<input checked="" type="checkbox"/> ARCHITECTURE	<input type="checkbox"/> EDUCATION	<input type="checkbox"/> MILITARY	<input type="checkbox"/> SOCIAL/HUMANITARIAN	
<input type="checkbox"/> 1700-1799	<input type="checkbox"/> ART	<input type="checkbox"/> ENGINEERING	<input type="checkbox"/> MUSIC	<input type="checkbox"/> THEATER	
<input type="checkbox"/> 1800-1899	<input type="checkbox"/> COMMERCE	<input type="checkbox"/> EXPLORATION/SETTLEMENT	<input type="checkbox"/> PHILOSOPHY	<input type="checkbox"/> TRANSPORTATION	
<input checked="" type="checkbox"/> 1900-	<input type="checkbox"/> COMMUNICATIONS	<input type="checkbox"/> INDUSTRY	<input type="checkbox"/> POLITICS/GOVERNMENT	<input type="checkbox"/> OTHER (SPECIFY)	
ca. 1900		<input type="checkbox"/> INVENTION			

SPECIFIC DATES	BUILDER/ARCHITECT
----------------	-------------------

STATEMENT OF SIGNIFICANCE

CONTINUE ON SEPARATE SHEET IF NECESSARY

WA 011-272

9 MAJOR BIBLIOGRAPHICAL REFERENCES

CONTINUE ON SEPARATE SHEET IF NECESSARY

10 GEOGRAPHICAL DATA

ACREAGE OF NOMINATED PROPERTY Town lot # 36, 66' x 96'

VERBAL BOUNDARY DESCRIPTION

LIST ALL STATES AND COUNTIES FOR PROPERTIES OVERLAPPING STATE OR COUNTY BOUNDARIES

STATE	COUNTY

11 FORM PREPARED BY

NAME - TITLE
Paula Stoner Reed, Architectural Historian

ORGANIZATION
Preservation Associates, Inc.

DATE
June 1980

STREET & NUMBER
109 West Main Street

TELEPHONE
301-432-5466

CITY OR TOWN
Sharpsburg

STATE
Maryland 21782


The Maryland Historic Sites Inventory was officially created by an Act of the Maryland Legislature, to be found in the Annotated Code of Maryland, Article 41, Section 181 KA, 1974 Supplement.

The Survey and Inventory are being prepared for information and record purposes only and do not constitute any infringement of individual property rights.

RETURN TO: Maryland Historical Trust
The Shaw House, 21 State Circle
Annapolis, Maryland 21401
(301) 267-1438

Portion of
1" = 100' scale
map showing
REVISIONS

11/8/83 KEK

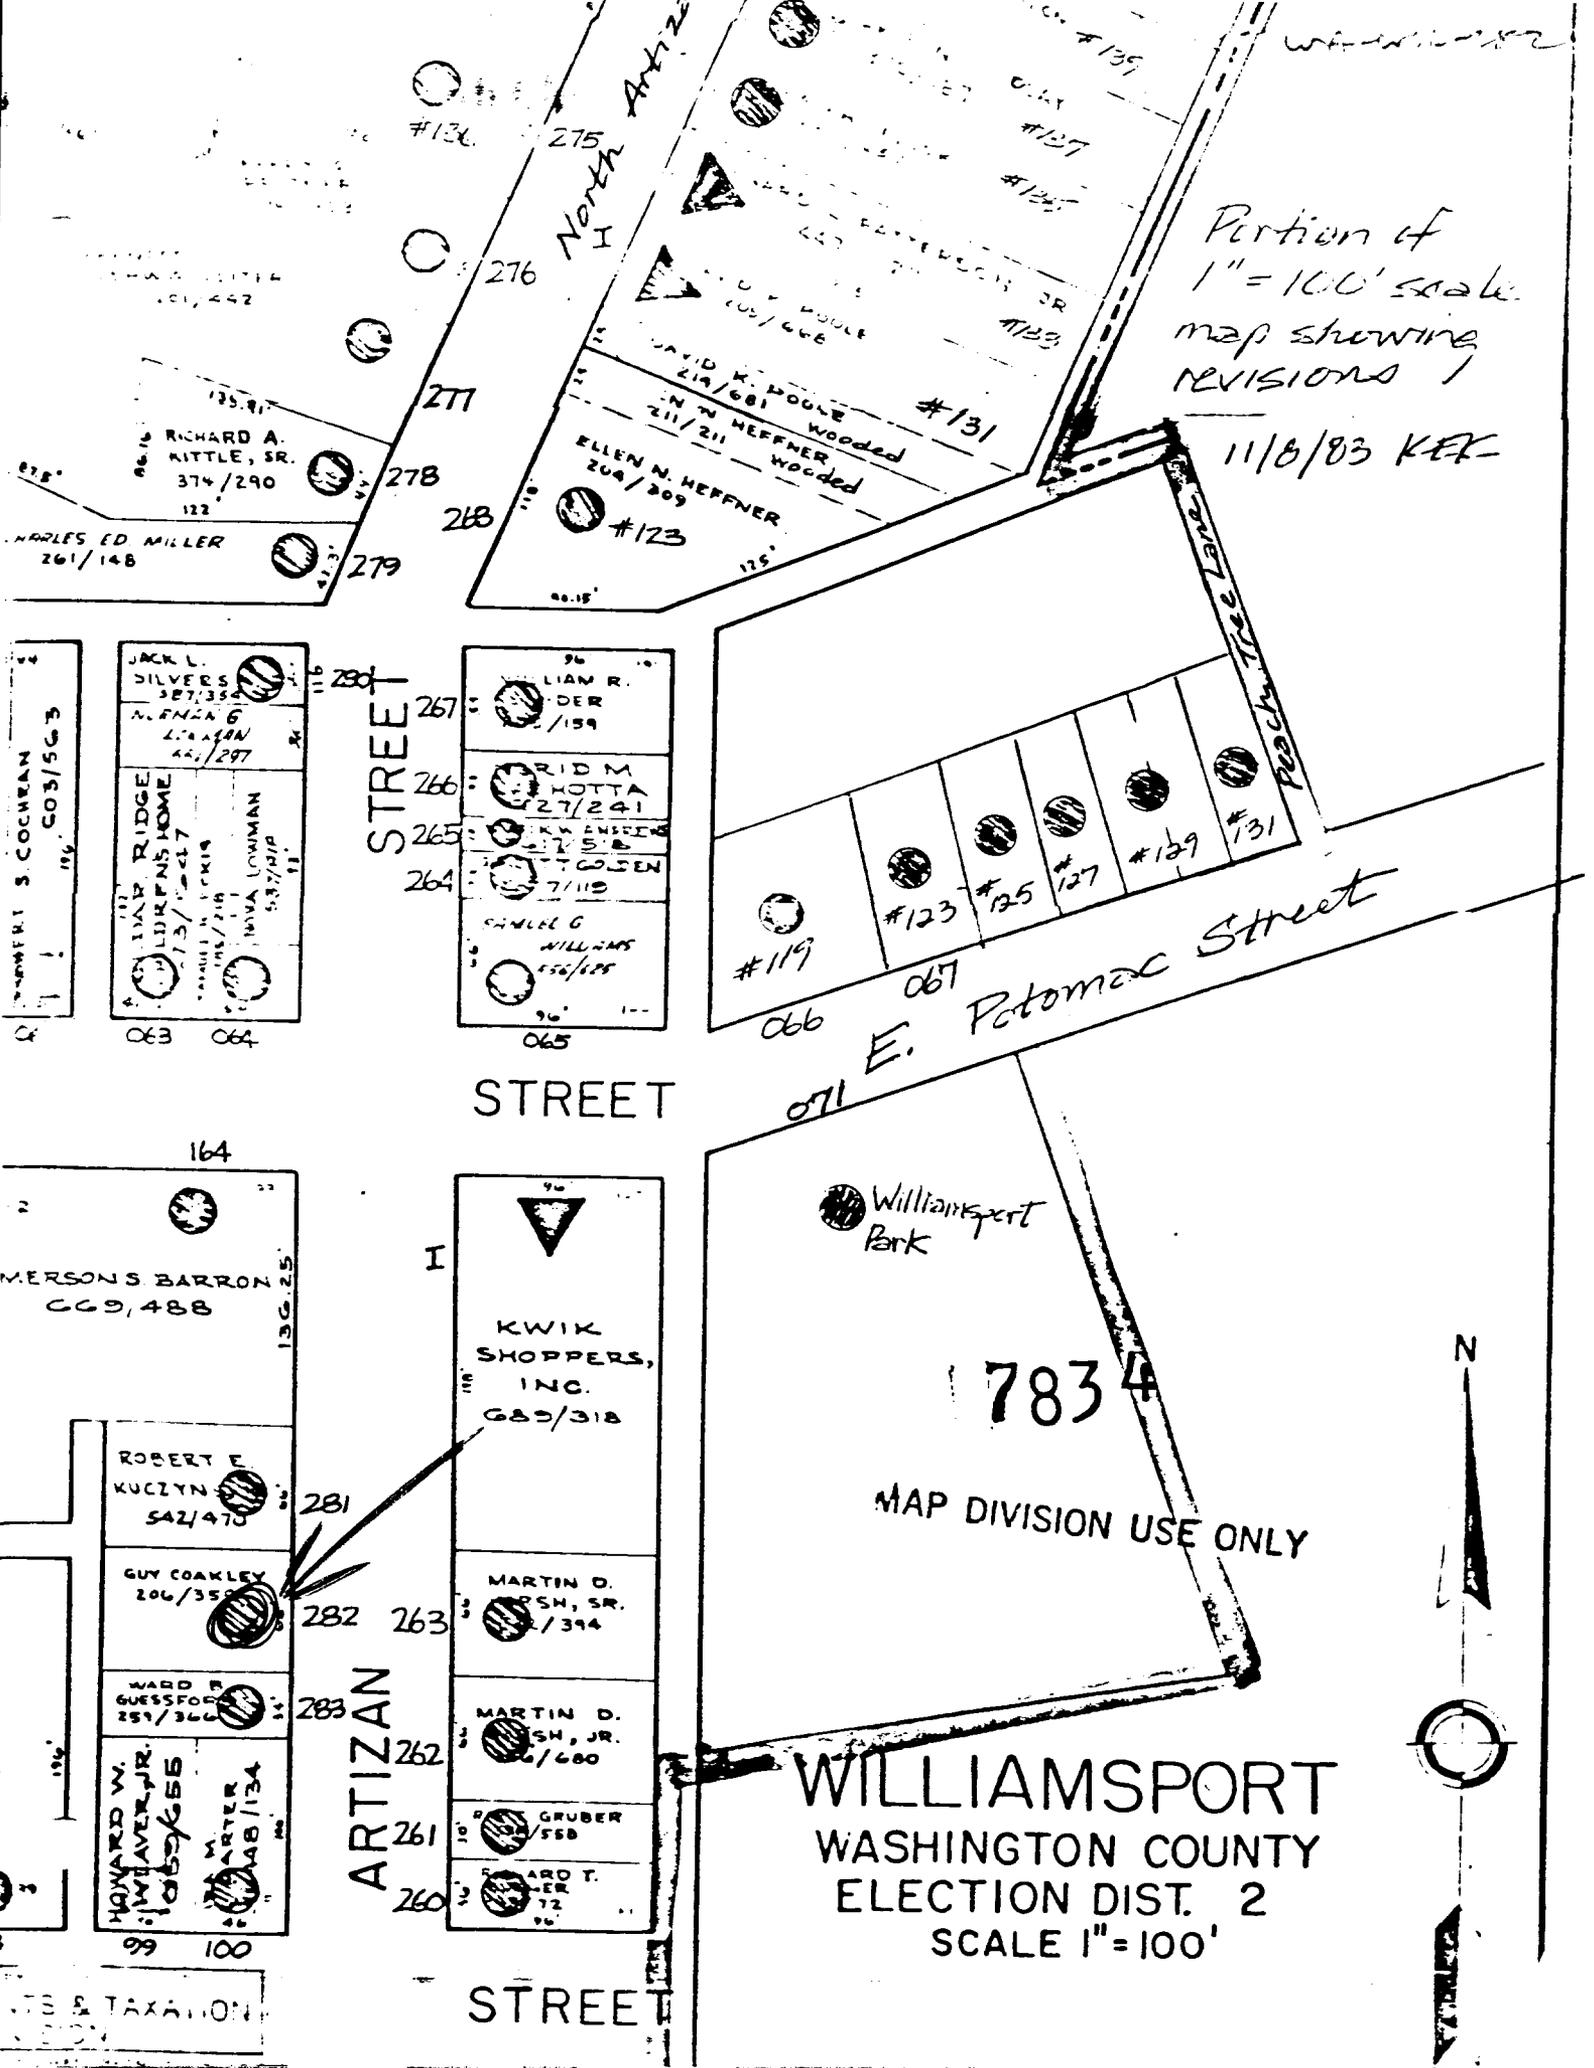

#136
275
276
277
278
279

RICHARD A. KITTLE, SR.
374/290

CHARLES ED MILLER
261/148

DAVID K. DOOLE
219/681

ELLEN N. HEFFNER
204/309

JACK L. SILVERS
287/352

ALENA G
214/297

TRIP RIDGE
CHILDRENS HOME
173/247

MAVA LOWMAN
537/419

063 064

280
281
282
283

LIAM R. DER
/159

MARID M. KOTTA
27/241

7/119

WILLIAMS
255/125

065

#119 #123 #125 #127 #129 #131

066 067

164

MERSONS BARRON
669,488

ROBERT E. KUCZYN
542,470

GUY COAKLEY
206/355

WARD B. GUESSFOR
257/366

HOWARD W. WEAVER, JR.
1059/655

WALTER
1048/134

99 100

96

KWIK SHOPPERS, INC.
689/318

MARTIN D. SM, SR.
/394

MARTIN D. SM, JR.
/680

GRUBER
/558

WARD T.
/72

Williamsport Park

7834

MAP DIVISION USE ONLY

WILLIAMSPORT
WASHINGTON COUNTY
ELECTION DIST. 2
SCALE 1" = 100'





WA-WIL-282

Double House, 12-14 North Artizan Street
Williamsport, Maryland, ~~Washington~~ County
Douglass C. Reed, Preservation Associates, Inc
April, 1980
Maryland Historical Trust, Annapolis, Maryland
East Elevation