

CT-203

PLUMMER HOUSE (Over The Creek on the Patuxent Farm House)
Lower Marlboro vicinity, Chaneyville Road
Private 19th century and early 20th
century

The original construction date of this two-story frame house is undetermined. Early in this century Leroy Plummer built an addition, trimmed the house in Victorian "gingerbread", and designed elaborate parquet floors. He also constructed shell-decorated bird baths and planters in the yard's terraces. Federal period mantels are said to have come from another house in Lower Marlboro. The Plummer House stands on a rise near the Patuxent River's shore north of Lower Marlboro.

CT-203

Over the Creek on the Patuxent Farm House
formerly known as the "Plummer House"
Chaneyville Road
Lower Marlboro

See vertical files.

GT-203


We the owners of the property shown and described hereon hereby adopt this plan of subdivision.

Walter Van Vleck
PRESIDENT VAN VLECK PROPERTIES INCORPORATED
Walter Van Vleck
SECRETARY VAN VLECK PROPERTIES INCORPORATED

A-24-71
Date
A-25-71
Date

APPROVED ZONING OFFICE
William C. ...

CHANNEYVILLE

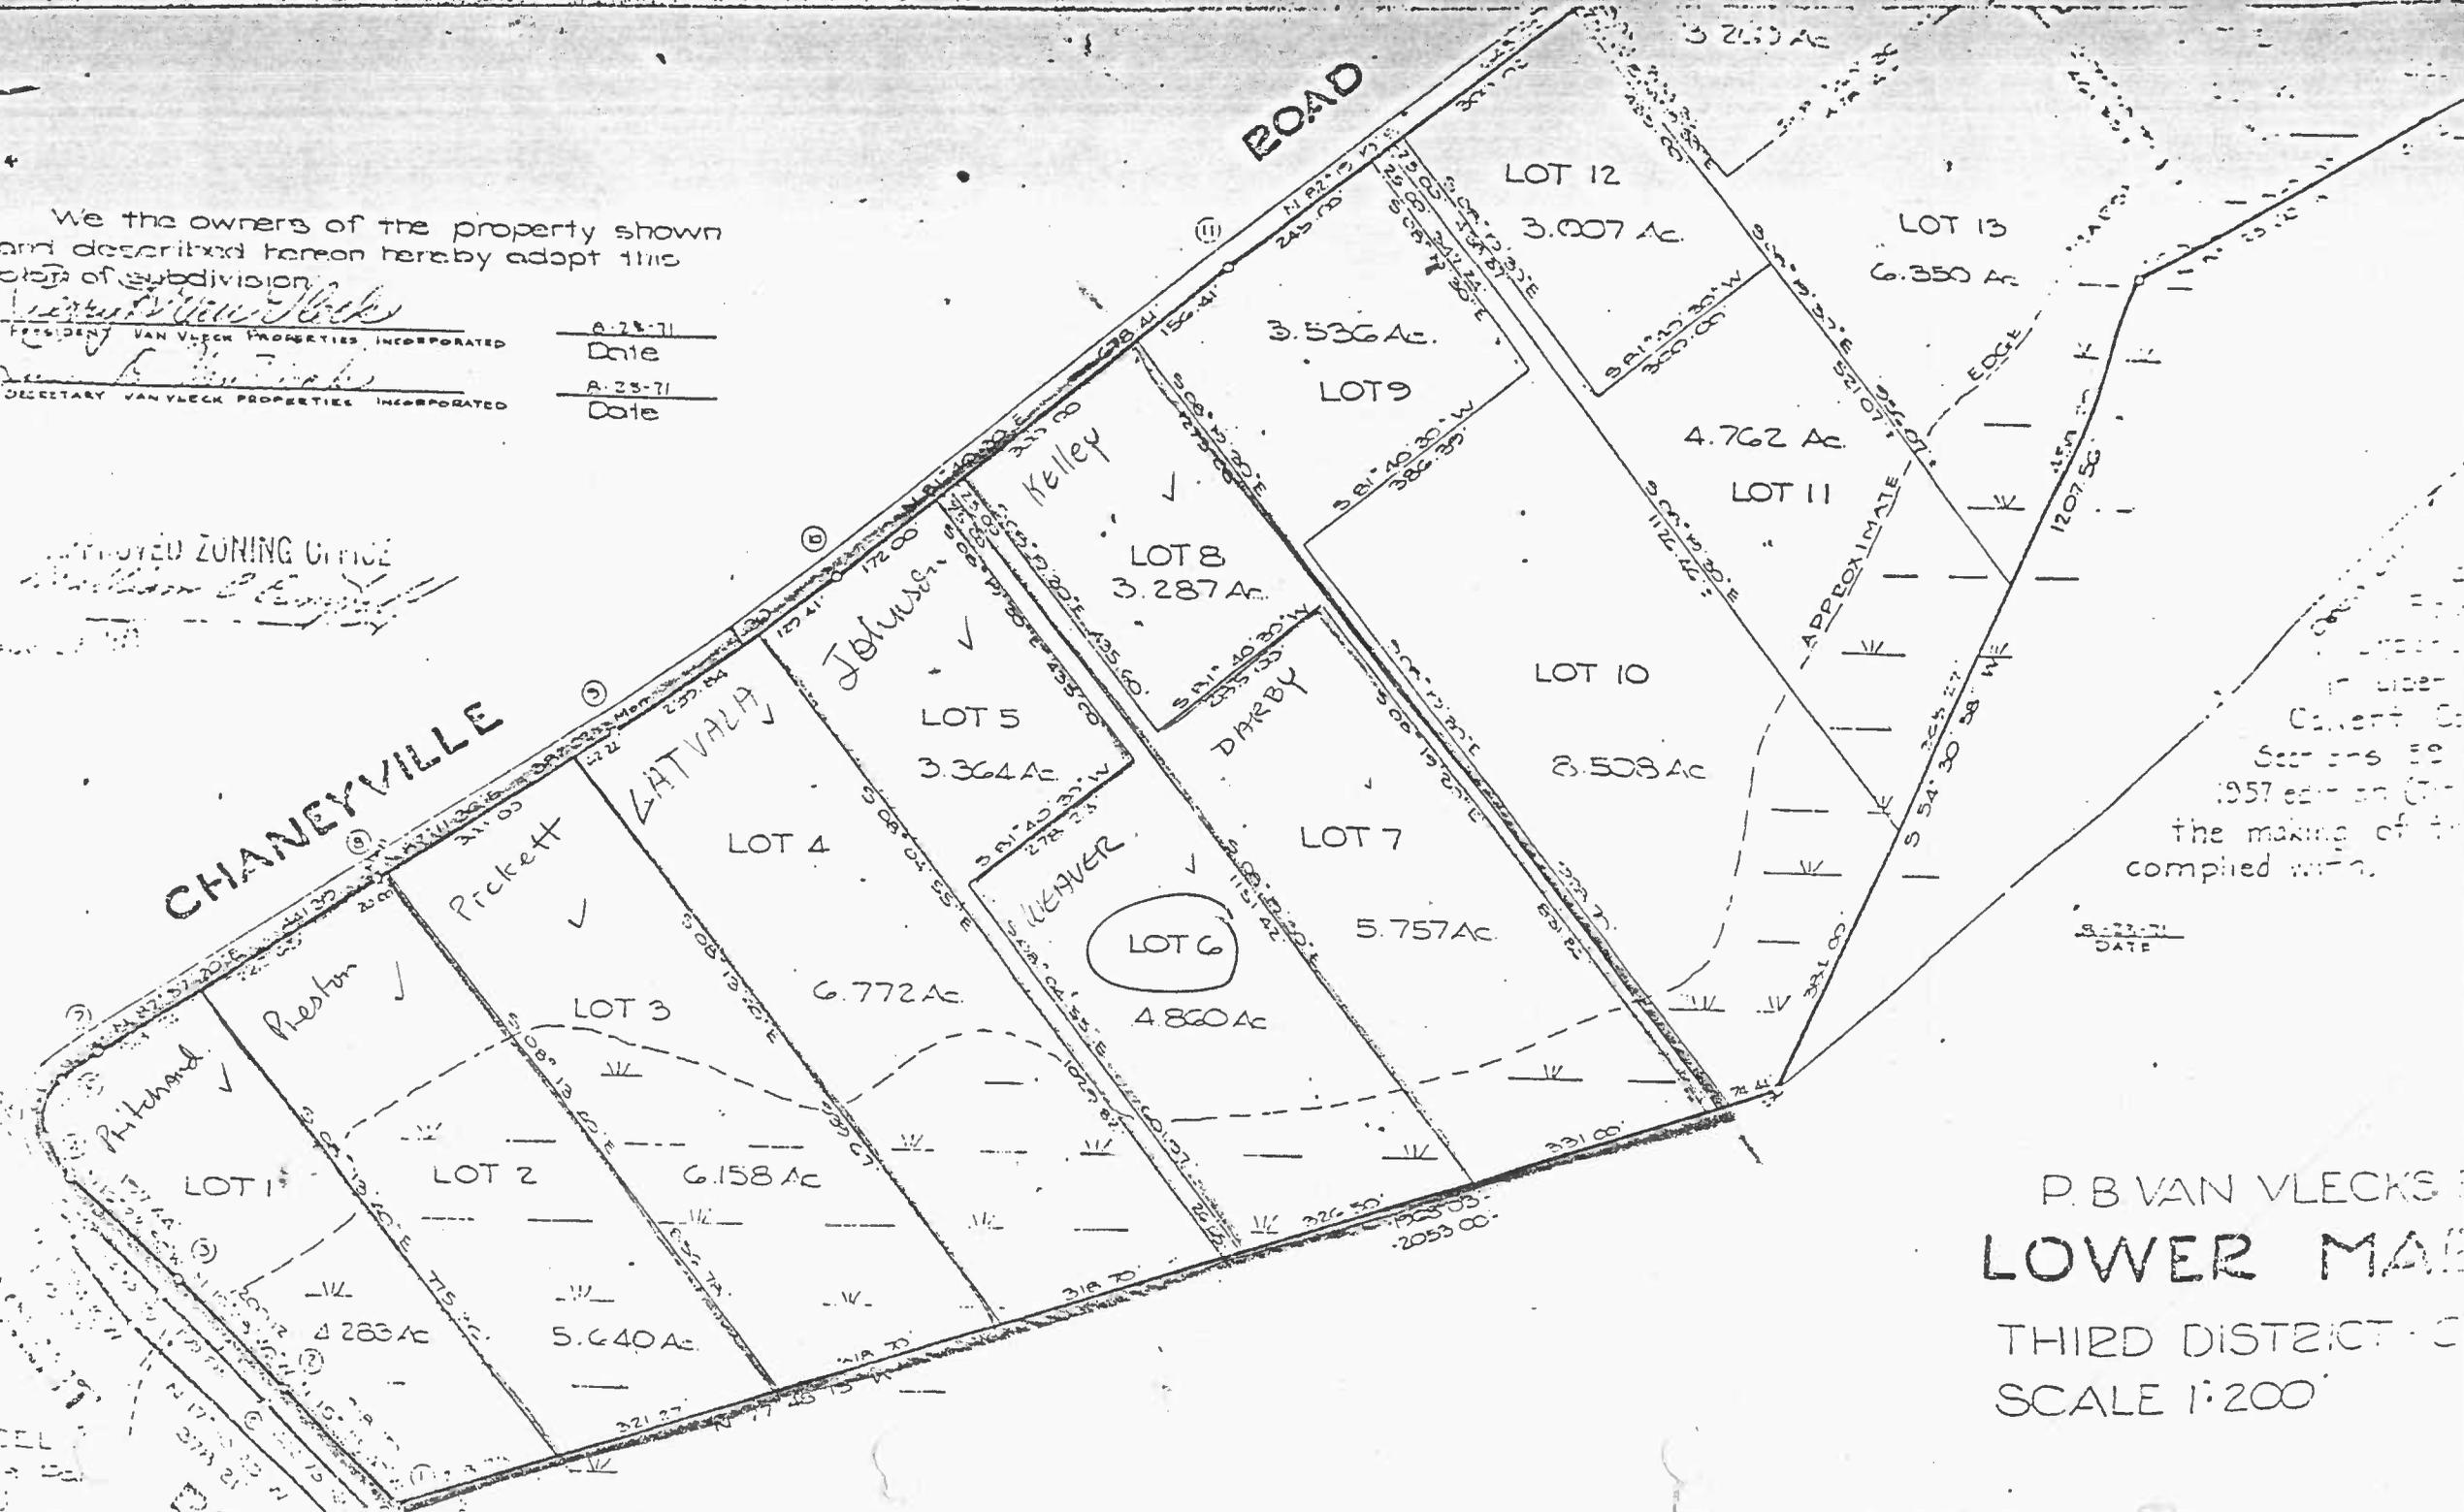

Under
Convent Co
Sections 59
1957 edition of
the making of the
complied with.

A-25-71
DATE

P. B. VAN VLECK'S
LOWER MAINE
THIRD DISTRICT - C
SCALE 1:200