


6
5
4
3
2
1
Maryland State Archives

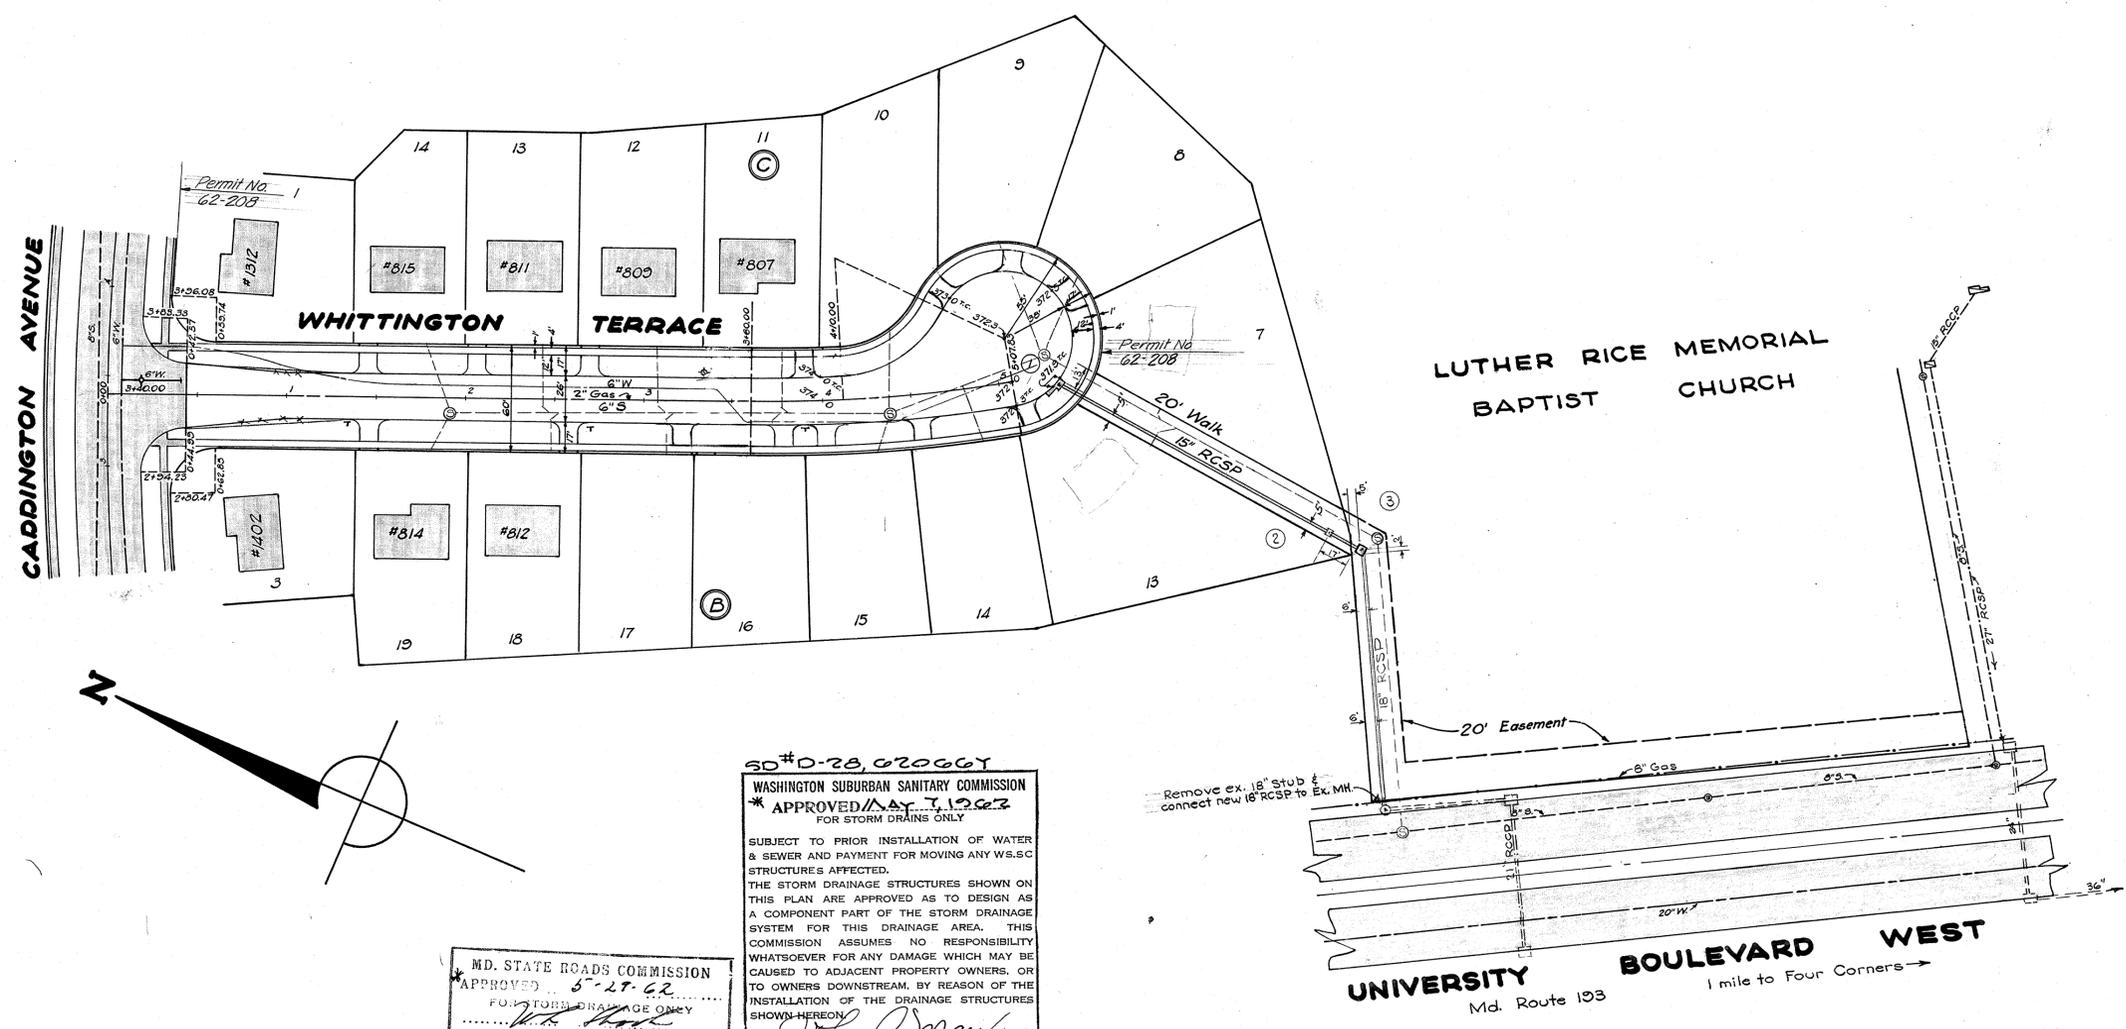


X Approved as revised.
Subject to reapproval
by the SRC. 5/10/62
D.F. Edman

MONTGOMERY COUNTY MARYLAND
DEPARTMENT OF PUBLIC WORKS
* FINAL APPROVAL
DATE November 5, 1959
BY [Signature]

* Subject to necessary
drainage right of way
and SRC approval of
drainage outfall

MD. STATE ROADS COMMISSION
APPROVED 11/17/59
FOR STORM DRAINAGE ONLY
[Signature]
DISTRICT ENGINEER

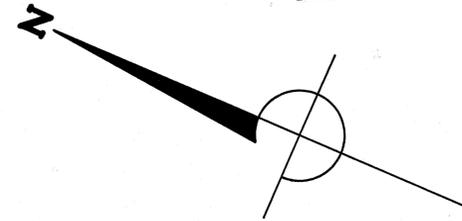

SD#D-28, 02066Y
WASHINGTON SUBURBAN SANITARY COMMISSION
* APPROVED 11/17/59
FOR STORM DRAINS ONLY
SUBJECT TO PRIOR INSTALLATION OF WATER & SEWER AND PAYMENT FOR MOVING ANY W.S.C STRUCTURES AFFECTED.
THE STORM DRAINAGE STRUCTURES SHOWN ON THIS PLAN ARE APPROVED AS TO DESIGN AS A COMPONENT PART OF THE STORM DRAINAGE SYSTEM FOR THIS DRAINAGE AREA. THIS COMMISSION ASSUMES NO RESPONSIBILITY WHATSOEVER FOR ANY DAMAGE WHICH MAY BE CAUSED TO ADJACENT PROPERTY OWNERS, OR TO OWNERS DOWNSTREAM, BY REASON OF THE INSTALLATION OF THE DRAINAGE STRUCTURES SHOWN HEREON.
[Signature]
SENIOR DESIGNING ENGINEER

MD. STATE ROADS COMMISSION
* APPROVED 5-27-62
FOR STORM DRAINAGE ONLY
[Signature]
DISTRICT ENGINEER

* This supersedes W.S.C.
approval SD#D-21, 50164 Y
* subject to approval by S.R.C.

S.D.#D-21, 59164 Y
WASHINGTON SUBURBAN SANITARY COMMISSION
* APPROVED 12/19/59
FOR STORM DRAINS ONLY
SUBJECT TO PRIOR INSTALLATION OF WATER & SEWER AND PAYMENT FOR MOVING ANY W.S.C STRUCTURES AFFECTED.
THE STORM DRAINAGE STRUCTURES SHOWN ON THIS PLAN ARE APPROVED AS TO DESIGN AS A COMPONENT PART OF THE STORM DRAINAGE SYSTEM FOR THIS DRAINAGE AREA. THIS COMMISSION ASSUMES NO RESPONSIBILITY WHATSOEVER FOR ANY DAMAGE WHICH MAY BE CAUSED TO ADJACENT PROPERTY OWNERS, OR TO OWNERS DOWNSTREAM, BY REASON OF THE INSTALLATION OF THE DRAINAGE STRUCTURES SHOWN HEREON.
[Signature]
SENIOR DESIGNING ENGINEER
THE W.S.S.C. CONSTRUCTION DIVISION SHALL BE NOTIFIED THREE DAYS IN ADVANCE OF BEGINNING CONSTRUCTION.

Bituminous concrete ditch below
2 approved as temporary construction.
Revision of inlet type approved 10/23/59 [Signature]


GENERAL NOTES

All storm drains shall be constructed in accordance with the General Specifications of the Washington Suburban Sanitary Commission adopted September 30, 1954.

Types of structures refer to the W.S.S.C. Standard Storm Drainage Details unless otherwise noted.

Information concerning underground utilities was obtained from available records, but the Contractor must determine the exact location and elevation of the mains and house connections by digging test pits by hand at all utility crossings well in advance of trenching.

Storm drain construction shown on this plan to be maintained by the Montgomery County Department of Public Works.

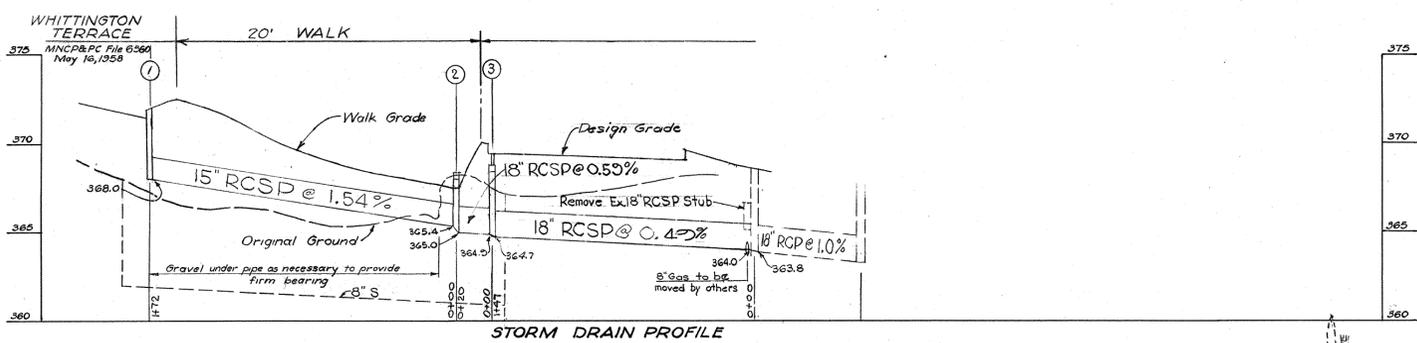

STRUCTURE SCHEDULE

No.	Type	Top El.	Remarks
1	B-1 Inlet	371.63	W.S.S.C. Std. Face Channel 38" R
2	D Inlet	369.3	" " OPEN 3 SIDES N.E.W.
3	B Manhole	369.4	" " 42" dia.

PIPE SCHEDULE

Dia.	Type	Length
15"	RCSP	165'
18"	RCSP	160'

Date	Revision	Date	Revision
9/16/59	Add W.S.S.	10/15/62	Driveways added
10/23/59	Inlet #1 changed to B-1	10/11/62	" "
4/23/62	Added structure #2 & 3		

THOMAS G. OYSTER & ASSOCIATES, INC.
ENGINEERS AND SURVEYORS
2419 REEDIE DRIVE
WHEATON, MARYLAND

DEVELOPER
DUNSTON DEVELOPMENT INC.
1000 VERMONT AVENUE, N.W.
WASHINGTON, D.C.

FOREST KNOLLS
MONTGOMERY COUNTY, MARYLAND
PAVING AND STORM DRAIN PLAN

DATE	SHEET NO. OF	SCALE	WSSC FILE NO.
JUNE, 1959	NO. OF	HOR.: 1"=50' VERT.: 1"=5'	908-A-K-1

CE487-413-1

SD FILE NO. 418

MONTGOMERY COUNTY FILE NO. 9-2-25
JOB NO. 908-A-K-1
S.D. 89-A