

2	MD I-95-4(44)34	1	67
---	-----------------	---	----

INDEX OF SHEETS

- 1 TITLE SHEET
- 2 GENERAL NOTES
- 3 SIGN PANELS AND QUANTITY SUMMARY
- 4 SIGNING PLAN SHEET STA. 341+00 TO STA. 381+00
- 5 SIGNING PLAN SHEET STA. 382+00 TO STA. 387+00
- 6 SIGNING PLAN SHEET STA. 387+00 TO STA. 414+00
- 7 SIGNING PLAN SHEET STA. 414+00 TO STA. 434+00
- 8 SIGNING PLAN SHEET STA. 434+00 TO STA. 462+00
- 9 SIGNING PLAN SHEET STA. 462+00 TO STA. 492+00
- 10 SIGNING PLAN SHEET STA. 492+00 TO STA. 500+00
- 11 SIGNING PLAN SHEET STA. 118+00 JFK TO STA. 144+00 IFA
- 12 GUIDE SIGN MESSAGES DETAILS AND DIMENSION
- 13-16 STANDARD SIGN DETAILS
- 17 GUIDE SIGN SHIELD AND APPROX. DETAILS
- 18 ROADSIDE SIGN SUPPORT DETAILS
- 19 SIGN PANEL MOUNTING DETAILS
- 20 DELINEATOR DETAILS
- 21-28 VERTICAL SIGN STRUCTURAL DETAILS
- 29 ROADSIDE SIGN STRUCTURAL DETAILS
- 30-34 GEOMETRY
- 35-38 ENERGY ABSORBING DEVICE DETAILS
- 39 LIGHTING PLAN SHEET STA. 127+00 TO STA. 152+00
- 40 LIGHTING PLAN SHEET STA. 382+00 TO STA. 414+00
- 41 LIGHTING PLAN SHEET STA. 414+00 TO STA. 434+00
- 42 LIGHTING PLAN SHEET STA. 434+00 TO STA. 462+00
- 43-46 HIGH MAST STANDARDS AND LIGHTING DETAILS
- 47 SIGN ILLUMINATION DETAILS
- 48 CONDUIT PLAN SHEET STA. 414+00 TO STA. 492+00
- 49 CONDUIT PLAN SHEET STA. 492+00 TO STA. 492+00
- 50 CONDUIT PLAN SHEET STA. 100+00 TO STA. 114+00
- 51 CONDUIT PLAN SHEET STA. 434+00 TO STA. 434+00
- 52 CONDUIT PLAN SHEET STA. 434+00 TO STA. 439+00
- 53 CONDUIT PLAN SHEET STA. 439+00 TO STA. 445+00
- 54 CONDUIT PLAN SHEET STA. 445+00 TO STA. 462+00
- 55 CONDUIT PLAN SHEET STA. 462+00 TO STA. 470+00
- 56 CONDUIT PLAN SHEET STA. 470+00 TO STA. 487+00
- 57 CONDUIT PLAN SHEET STA. 487+00 TO STA. 487+00
- 58 CONDUIT PLAN SHEET STA. 487+00 TO STA. 118+00 (JFK)
- 59 CONDUIT PLAN SHEET STA. 118+00 (JFK) TO STA. 142+00 (JFK)
- 60 CONDUIT INSTALLATION DETAILS
- 61-64 SIGN AND LIGHT FOUNDATION DETAILS
- 65 BORING DATA
- 67 QUANTITY SHEET
- ZIA ROADSIDE SIGN SUPPORT DETAILS


CITY OF BALTIMORE
DEPARTMENT OF PUBLIC WORKS
AND
STATE ROADS COMMISSION OF MARYLAND
INTERSTATE DIVISION FOR BALTIMORE CITY

FEDERAL AID PROJECT NO. I-95-4(44)34
STATE ROADS COMMISSION PROJECT NO. BC 246-41-815
CITY OF BALTIMORE BUREAU OF ENGINEERING,
HIGHWAY ENGINEERING DIVISION CONTRACT NO. 2073

INTERSTATE ROUTE 95

HIGHWAY SIGNING AND LIGHTING PLANS

EASTERN AVENUE NORTH TO JOHN F. KENNEDY MEMORIAL HIGHWAY

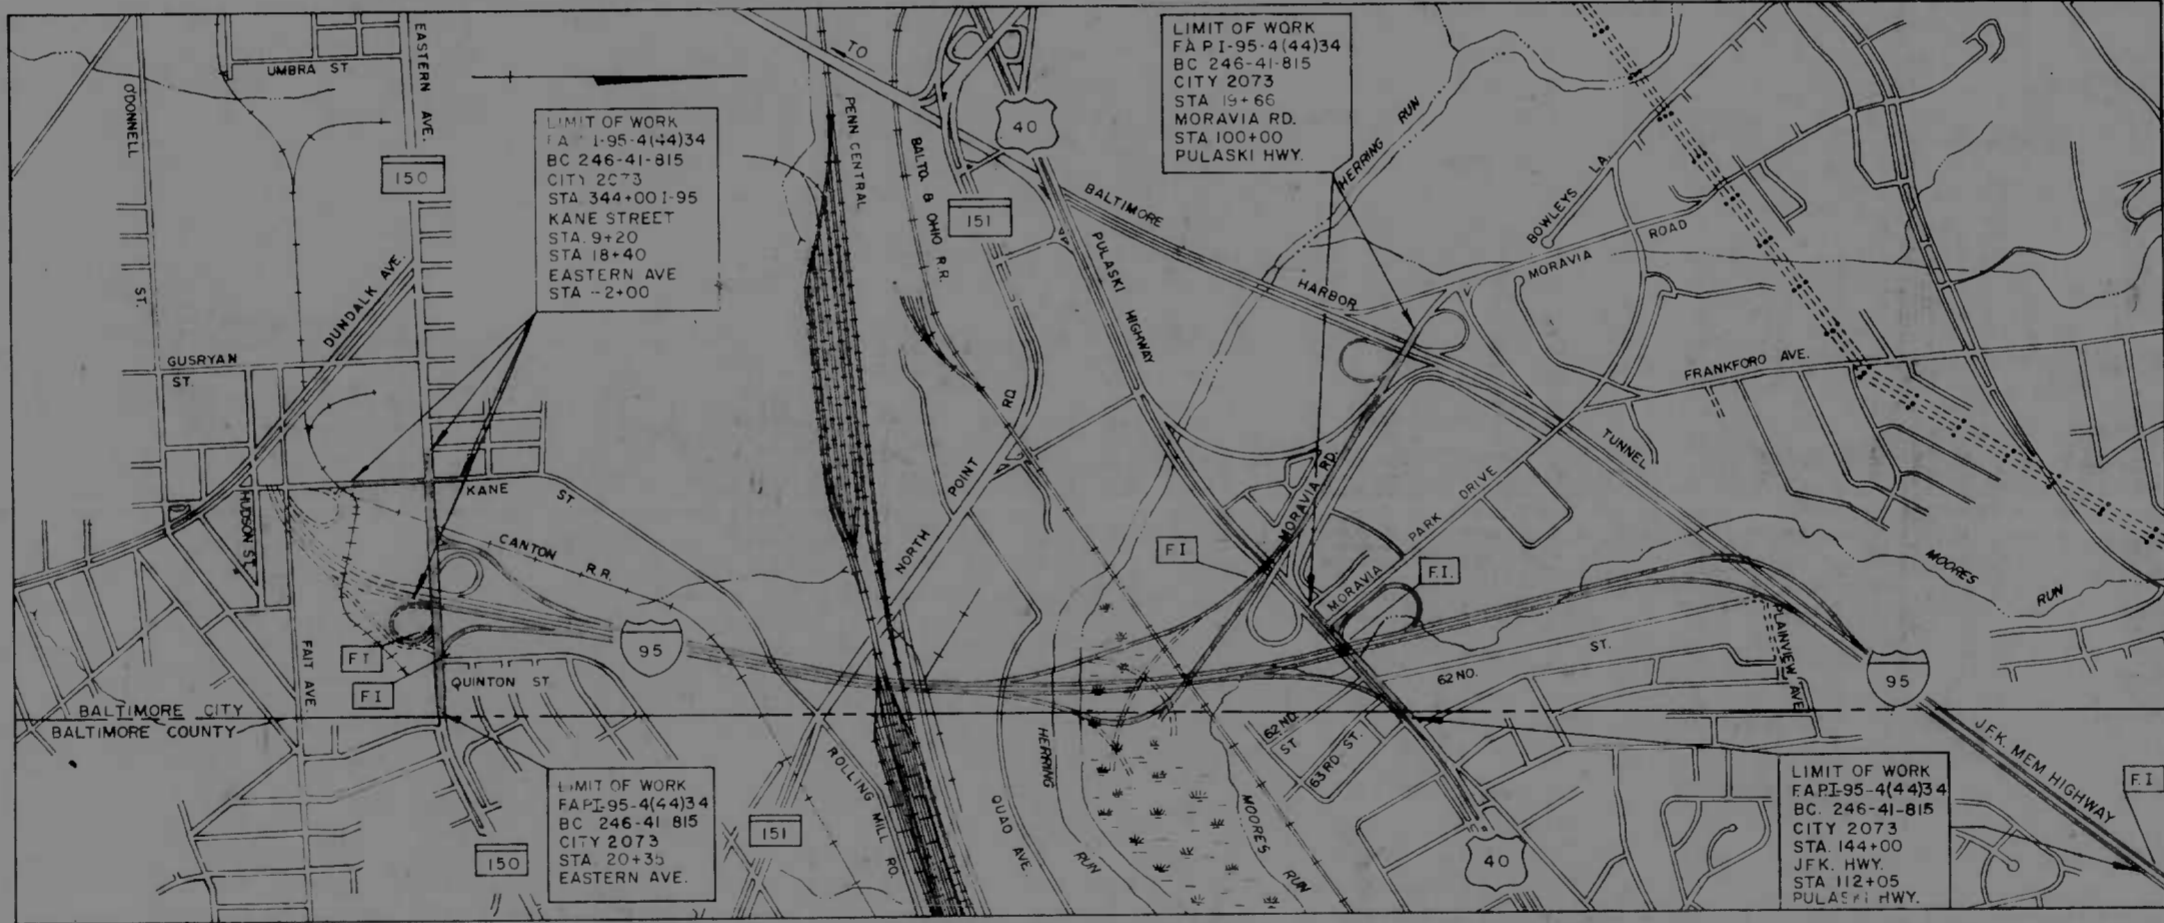

NOTE
EFFECTIVE JULY 1, 1971, IN ACCORDANCE WITH THE PROVISIONS OF CHAPTER 526 OF THE ACTS OF THE 1970 GENERAL ASSEMBLY, WHEREVER THE TITLE "STATE ROADS COMMISSION" AND/OR TERM COMMISSION IS USED, IT SHALL BE CONSTRUED TO BE "THE STATE HIGHWAY ADMINISTRATION."

TRAFFIC DATA			
INTERSTATE ROUTE 95	Eastern Ave to W-M Interchange	W-M Interchange to PULASKI HWY	PULASKI HWY to J.F.K. HWY
1970 ADT	69,700	42,400	26,800
1990 ADT	133,800	84,500	53,125
1990 DDHV	6,690	6,670	4,250
Trucks DHV	13%	7%	7%

FI DENOTES INFORMATIONAL SIGNS STATE OF MARYLAND STANDARD 104.41 (5 REQUIRED)
LOCATION PLAN
SCALE 1"=1000'

DESIGN SPEED - 60 M.P.H.
LENGTH OF PROJECT - 3.20 MILES

CITY OF BALTIMORE
APPROVED
David A. Gearfoss
DAVID A. GEARFOSS
SEMENTATION & EROSION CONTROL
REPRESENTATIVE

CHECKED BY:	INITIALS	DATE
BUREAU OF ENGINEERING	<i>R.K. Galt</i>	4-30-73
WATER DIVISION	<i>LOA. Galt</i>	4-30-73
HIGHWAY ENGINEERING DIVISION	<i>W.S. Galt</i>	4-30-73
SURVEY AND RECORDS DIVISION	<i>W.S. Galt</i>	4-30-73
BUREAU OF UTILITY OPERATIONS		
LIGHTING SECTION - HIGHWAY MAINTENANCE DIV.	<i>J.L. Galt</i>	4-30-73
CONDUIT SECTION - HIGHWAY MAINTENANCE DIV.	<i>J.L. Galt</i>	4-30-73
DEPARTMENT OF TRANSIT AND TRAFFIC	<i>J.L. Galt</i>	4/30/73

CITY OF BALTIMORE
DEPARTMENT OF PUBLIC WORKS
APPROVAL RECOMMENDED
HEAD, BUREAU OF ENGINEERING
APPROVED
DIRECTOR OF PUBLIC WORKS

PREPARED BY
KNOERLY, BENDER, STONE & ASSOCIATES, INC.
AND
MATZ CHILDS & ASSOCIATES, INC.
CONSULTING ENGINEERS
BALTIMORE, MARYLAND
J.L. Cahoon
JOHN L. CAHOON
APRIL 30, 1973
DATE

STATE ROADS COMMISSION OF MARYLAND
REVIEWED AND APPROVAL RECOMMENDED
James C. Hildebrand 4/30/73
CHIEF, BUREAU OF ENGINEERING
APPROVAL RECOMMENDED
Joseph W. Colwell 4/30/73
CHIEF, INTERSTATE DIVISION FOR BALTIMORE CITY

STATE ROADS COMMISSION OF MARYLAND
APPROVAL RECOMMENDED
Harold D. Downs 5/1/73
DEPUTY CHIEF ENGINEER - DEVELOPMENT
APPROVED
John J. Hildebrand
CHIEF ENGINEER

U. S. DEPARTMENT OF TRANSPORTATION
FEDERAL HIGHWAY ADMINISTRATION
APPROVED
DIVISION ENGINEER
DATE