

2	MD	1-95-4(50)28	1	29
---	----	--------------	---	----

INDEX OF SHEETS


1	TITLE SHEET AND LOCATION MAP
2	GENERAL NOTES, PROPOSAL ITEMS AND SIGN INDEX
3	SIGN MESSAGES, DETAILS AND DIMENSIONS
4	PLAN - EASTERN AVENUE TO STA 367+50
5	SHIELDS FOR GUIDE SIGNS
6	SIGN FOUNDATION DETAILS
7	SIGN STRUCTURE ELEVATIONS NUMBERS 1, 2, 3, 4 AND 8
8	SIGN STRUCTURE ELEVATIONS NUMBERS 5, 6, 7, AND 9
9	MISCELLANEOUS SUPERSTRUCTURE DETAILS
10	SIGN PANEL ASSEMBLY DETAILS
11	SIGN STRUCTURE ILLUMINATION DETAILS
12	TEST BORING DATA
13	INTERCHANGE LAYOUT - GEOMETRY PLAN
14	PLAN - STA 329+70 TO STA 333+00
15	PLAN - STA 333+00 TO STA 342+00
16	PLAN - STA 342+00 TO STA 348+00 & EASTERN AVE. STA 7+20 TO STA 15+85
17	PLAN - KANE STREET & EASTERN AVE. TO STA 7+20
18	PLAN - STA 348+00 TO STA 355+00
19	PLAN - STA 355+00 TO STA 367+00
20	PLAN - STA 367+00 TO STA 369+1870

CITY OF BALTIMORE  
DEPARTMENT OF PUBLIC WORKS  
AND  
STATE ROADS COMMISSION OF MARYLAND  
INTERSTATE DIVISION FOR BALTIMORE CITY

FEDERAL AID PROJECT NO. I-95-4(50)28  
STATE ROADS COMMISSION PROJECT NO. BC 246-47-815  
CITY OF BALTIMORE BUREAU OF ENGINEERING,  
HIGHWAY ENGINEERING DIVISION CONTRACT NO. 2115

# INTERSTATE ROUTE 95 HIGHWAY SIGNING PLANS

SOUTH OF KANE STREET AT BAYVIEW AVENUE TO EAST OF KANE STREET AT FAIT AVENUE

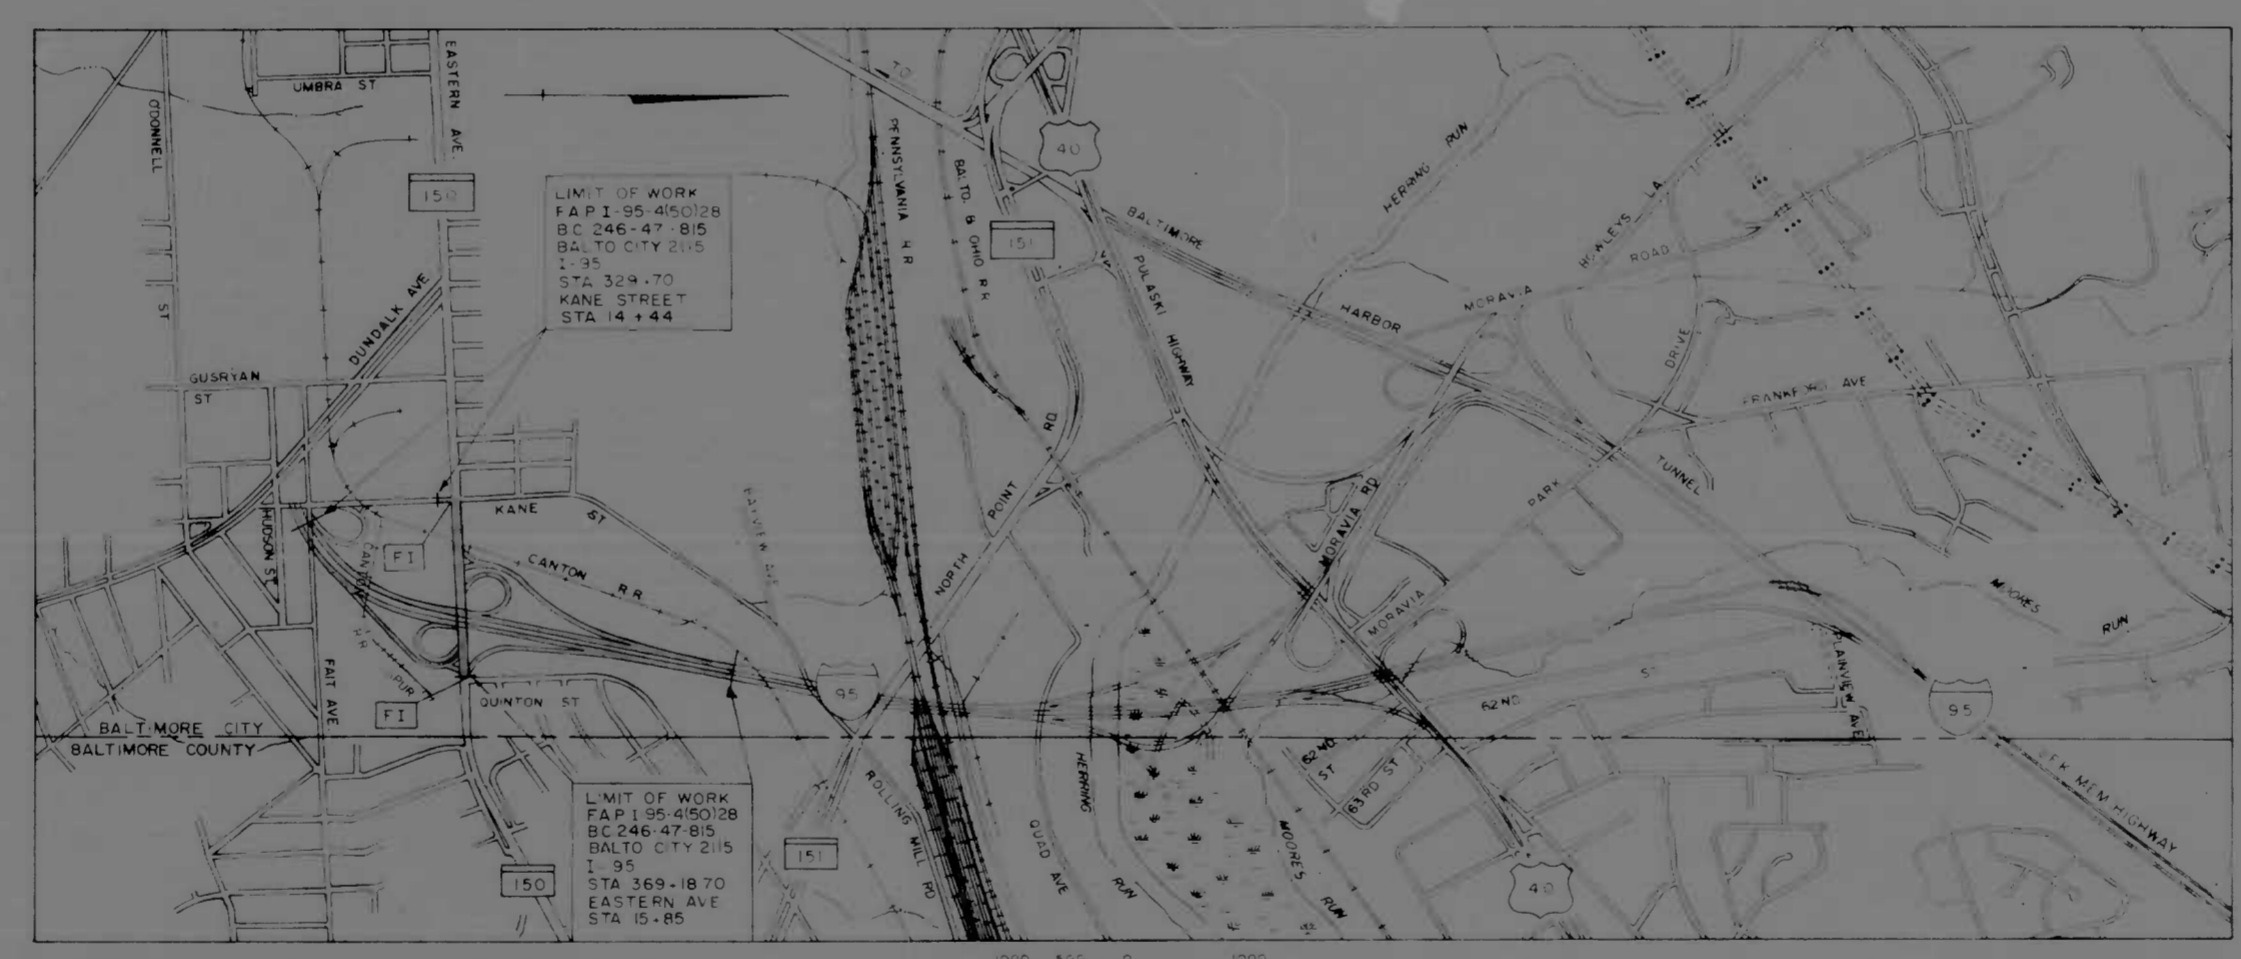

FI DENOTES INFORMATIONAL SIGNS STATE OF MARYLAND STANDARD 104.4.12 REQUIRED COST TO BE INCLUDED IN THE PRICE BID FOR "MAINTENANCE OF TRAFFIC"

LOCATION PLAN  
SCALE 1"=1000'

DESIGN SPEED - 60 MPH  
LENGTH OF PROJECT - 0.75 MILES

NOTE  
EFFECTIVE JULY 1, 1971, IN ACCORDANCE WITH THE PROVISIONS OF CHAPTER 526 OF THE ACTS OF THE 1970 GENERAL ASSEMBLY, WHEREVER THE TITLE "STATE ROADS COMMISSION" AND/OR TERM COMMISSION IS USED IT SHALL BE CONSTRUED TO BE "THE STATE HIGHWAY ADMINISTRATION"

TRAFFIC DATA		
INTERSTATE ROUTE 95	O'Donnell St to Eastern Ave	Eastern Ave to W-M Interchange
1967 ADT	72,500	65,700
1990 ADT	132,200	133,800
1990 DDHV	6,610	6,690
Trucks DHV	1.0%	1.3%
EASTERN AVE	East of I-95	West of I-95
1967 ADT	29,900	21,400
1990 ADT	40,000	32,500
1990 DDHV	2,000	1,625
Trucks DHV	8%	8%

CHECKED BY BUREAU OF ENGINEERING WATER DIVISION WASTE WATER DIVISION HIGHWAY ENGINEERING DIVISION SURVEY AND RECORDS DIVISION BUREAU OF UTILITY OPERATIONS LIGHTING SECTION - HIGHWAY MAINTENANCE DIV. CONDUIT SECTION - HIGHWAY MAINTENANCE DIV.	INITIALS DATE [Signatures] 12-21-72 [Signatures] 12-21-72 [Signatures] 12-21-72 [Signatures] 12-21-72 [Signatures] 12-21-72	CITY OF BALTIMORE DEPARTMENT OF PUBLIC WORKS  APPROVAL RECOMMENDED [Signature] HEAD, BUREAU OF ENGINEERING  APPROVED [Signature] DIRECTOR OF PUBLIC WORKS	PREPARED BY KNOERLE, BENDER, STINE & ASSOCIATES, INC. AND MATZCHILDS & ASSOCIATES, INC. CONSULTING ENGINEERS BALTIMORE, MARYLAND  [Signature] JOHN L. CARON November 1, 1972 DATE	STATE ROADS COMMISSION OF MARYLAND  REVIEWED AND APPROVAL RECOMMENDED [Signature] 12-21-72 CHIEF, BUREAU OF ENGINEERING  APPROVAL RECOMMENDED [Signature] CHIEF, INTERSTATE DIVISION FOR BALTIMORE CITY	STATE ROADS COMMISSION OF MARYLAND  APPROVAL RECOMMENDED [Signature] 12-21-72 DEPUTY CHIEF ENGINEER - DEVELOPMENT  APPROVED [Signature] 12/21/72 CHIEF ENGINEER	U.S. DEPARTMENT OF TRANSPORTATION FEDERAL HIGHWAY ADMINISTRATION  APPROVED [Signature] DIVISION ENGINEER
	DEPARTMENT OF TRANSIT AND TRAFFIC INITIALS DATE [Signatures]					