



TEMPORARY TRAFFIC CONTROL TYPICAL APPLICATION ROADSIDE SIGN /SIGN SUPPORT PLACEMENT

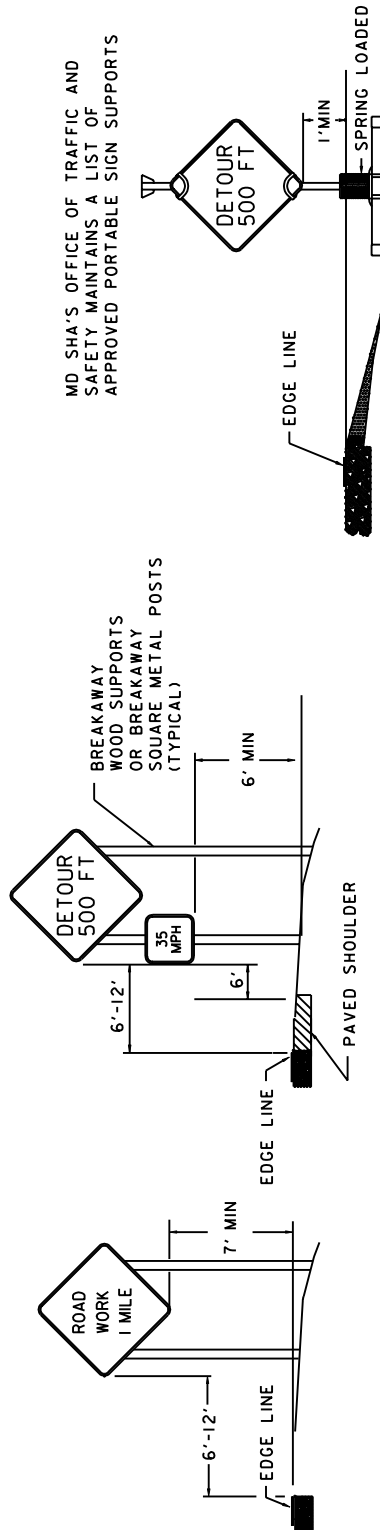

TEMPORARY


RURAL DISTRICT

REFER TO GENERAL NOTES SECTION 4.0 FOR ADDITIONAL SKID-MOUNTED SUPPORT GUIDANCE

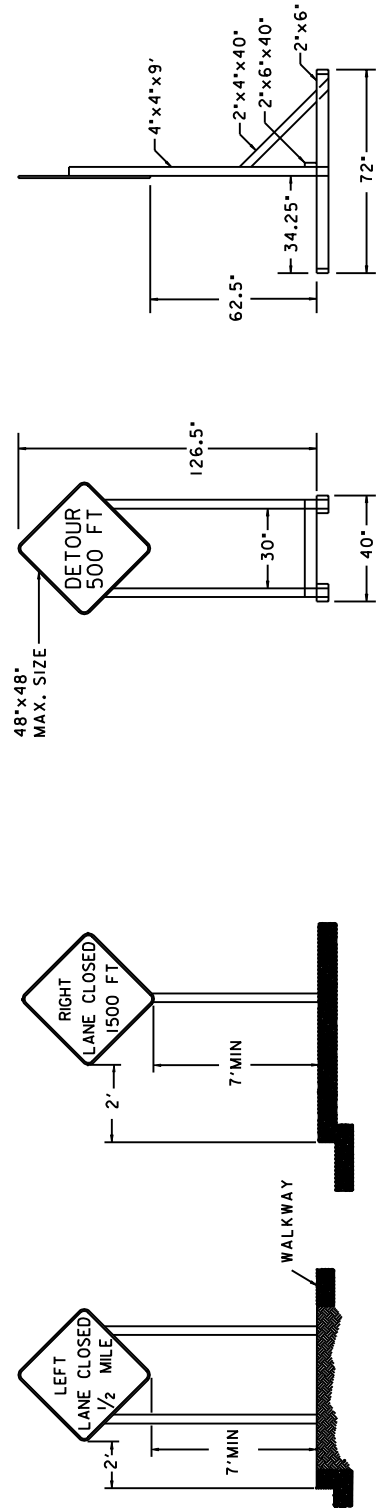

SKID MOUNTED SIGN SUPPORT

URBAN DISTRICT

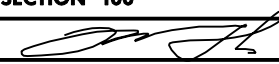SPECIFICATION 104	CATEGORY CODE ITEMS SECTION 100										
APPROVED	 DIRECTOR - OFFICE OF TRAFFIC AND SAFETY										
	<table> <tr> <td>APPROVAL • SHA REVISIONS</td><td>APPROVAL • FEDERAL HIGHWAY ADMINISTRATION</td></tr> <tr> <td>APPROVAL 8-20-03</td><td>APPROVAL 9-23-03</td></tr> <tr> <td>REVISED</td><td>REVISED</td></tr> <tr> <td>REVISED</td><td>REVISED</td></tr> <tr> <td>REVISED</td><td>REVISED</td></tr> </table>	APPROVAL • SHA REVISIONS	APPROVAL • FEDERAL HIGHWAY ADMINISTRATION	APPROVAL 8-20-03	APPROVAL 9-23-03	REVISED	REVISED	REVISED	REVISED	REVISED	REVISED
APPROVAL • SHA REVISIONS	APPROVAL • FEDERAL HIGHWAY ADMINISTRATION										
APPROVAL 8-20-03	APPROVAL 9-23-03										
REVISED	REVISED										
REVISED	REVISED										
REVISED	REVISED										

Maryland Department of Transportation
STATE HIGHWAY ADMINISTRATION
STANDARDS FOR HIGHWAYS AND INCIDENTAL STRUCTURES
ROADSIDE SIGN /SIGN SUPPORT PLACEMENT

STANDARD NO.

MD 104.01-17