


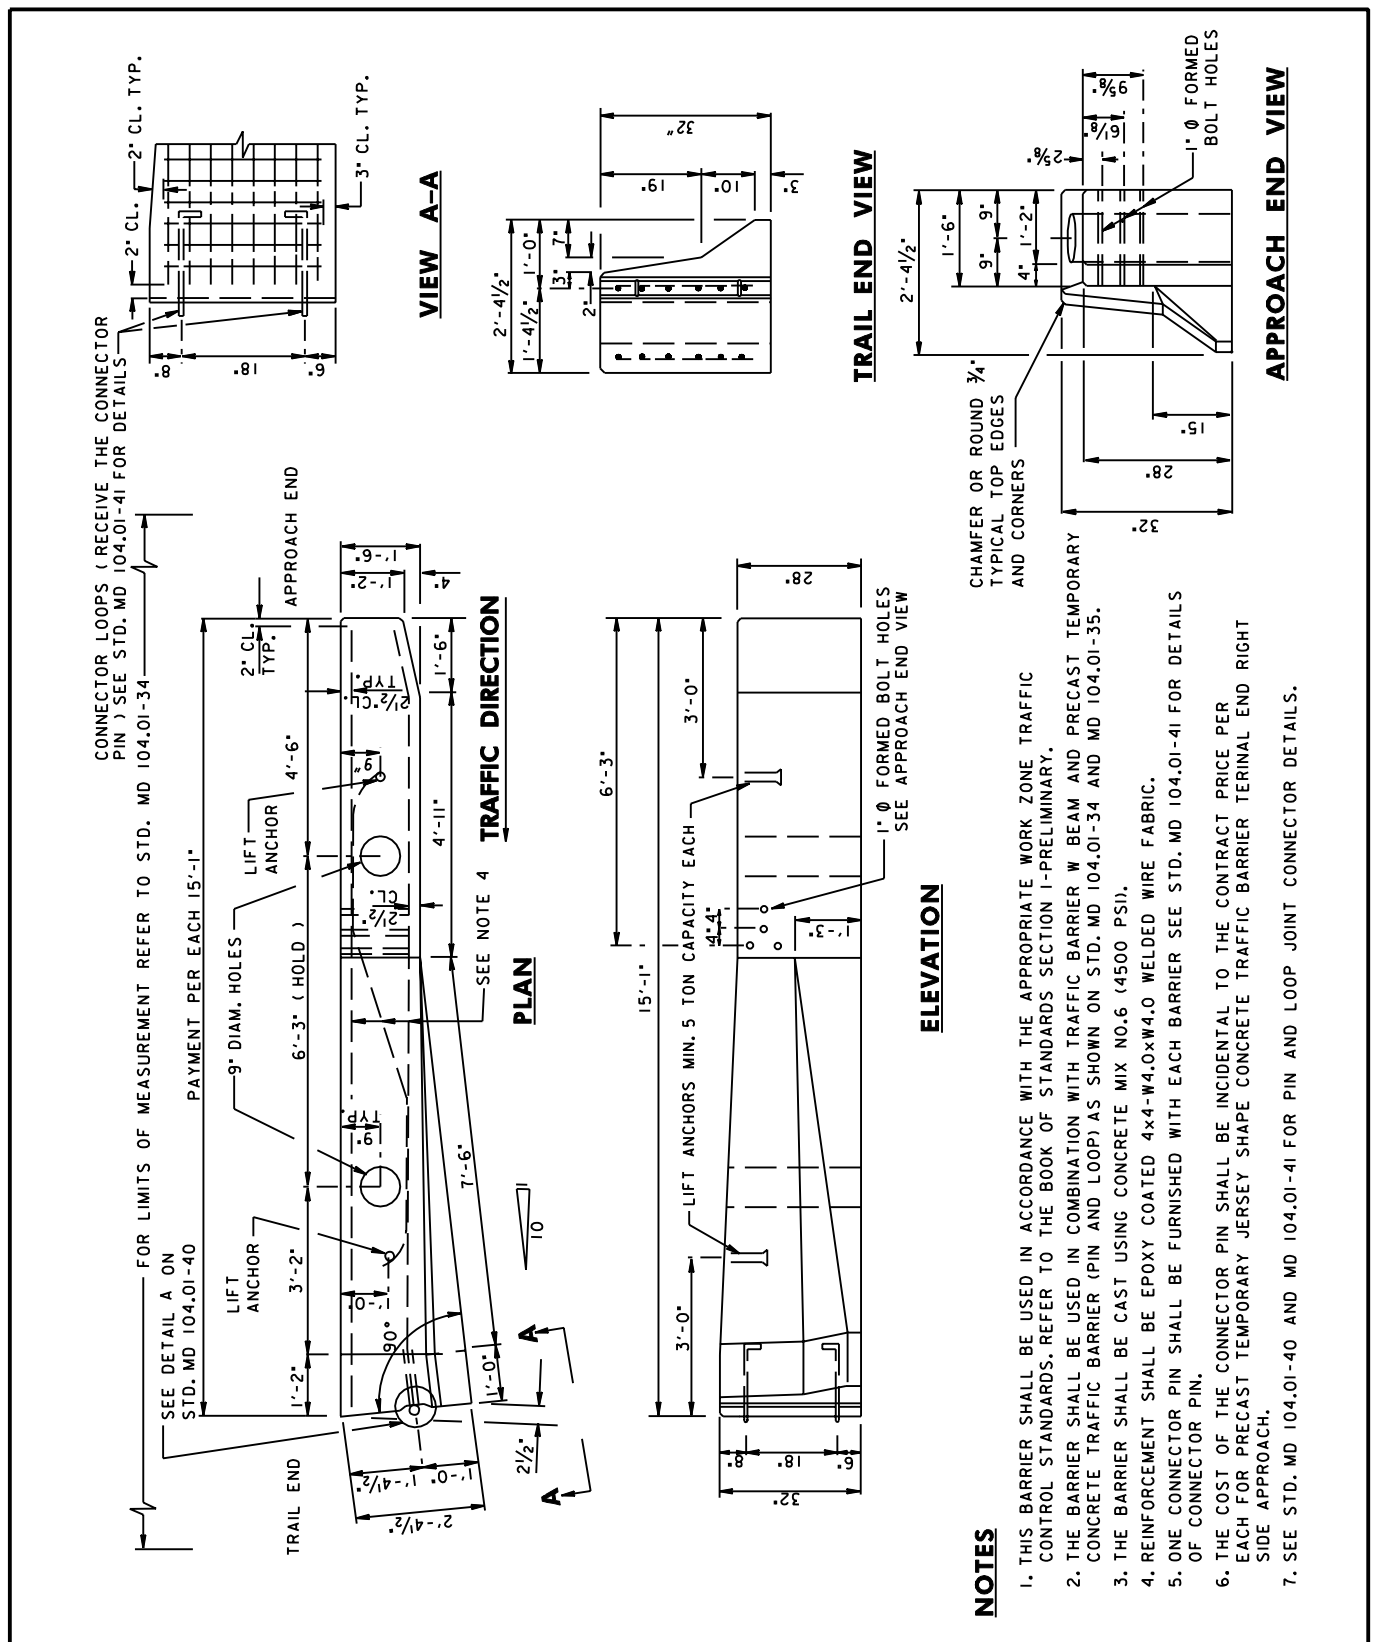

SPECIFICATION 104		CATEGORY CODE ITEMS		Maryland Department of Transportation STATE HIGHWAY ADMINISTRATION STANDARDS FOR HIGHWAYS AND INCIDENTAL STRUCTURES PRECAST TEMPORARY JERSEY SHAPE CONCRETE TRAFFIC BARRIER TERMINAL END-RIGHT SIDE APPROACH DETAILS	
APPROVED		<i>Kirk G. McCall</i> DIRECTOR - OFFICE OF HIGHWAY DEVELOPMENT			
SHA State Highway Administration	APPROVAL • SHA REVISIONS		APPROVAL • FEDERAL HIGHWAY ADMINISTRATION		STANDARD NO. MD 104.01-36
	APPROVAL 8-20-03		APPROVAL 9-23-03		
	REVISED 2-10-04		REVISED 3-31-04		
	REVISED		REVISED		
	REVISED		REVISED		