


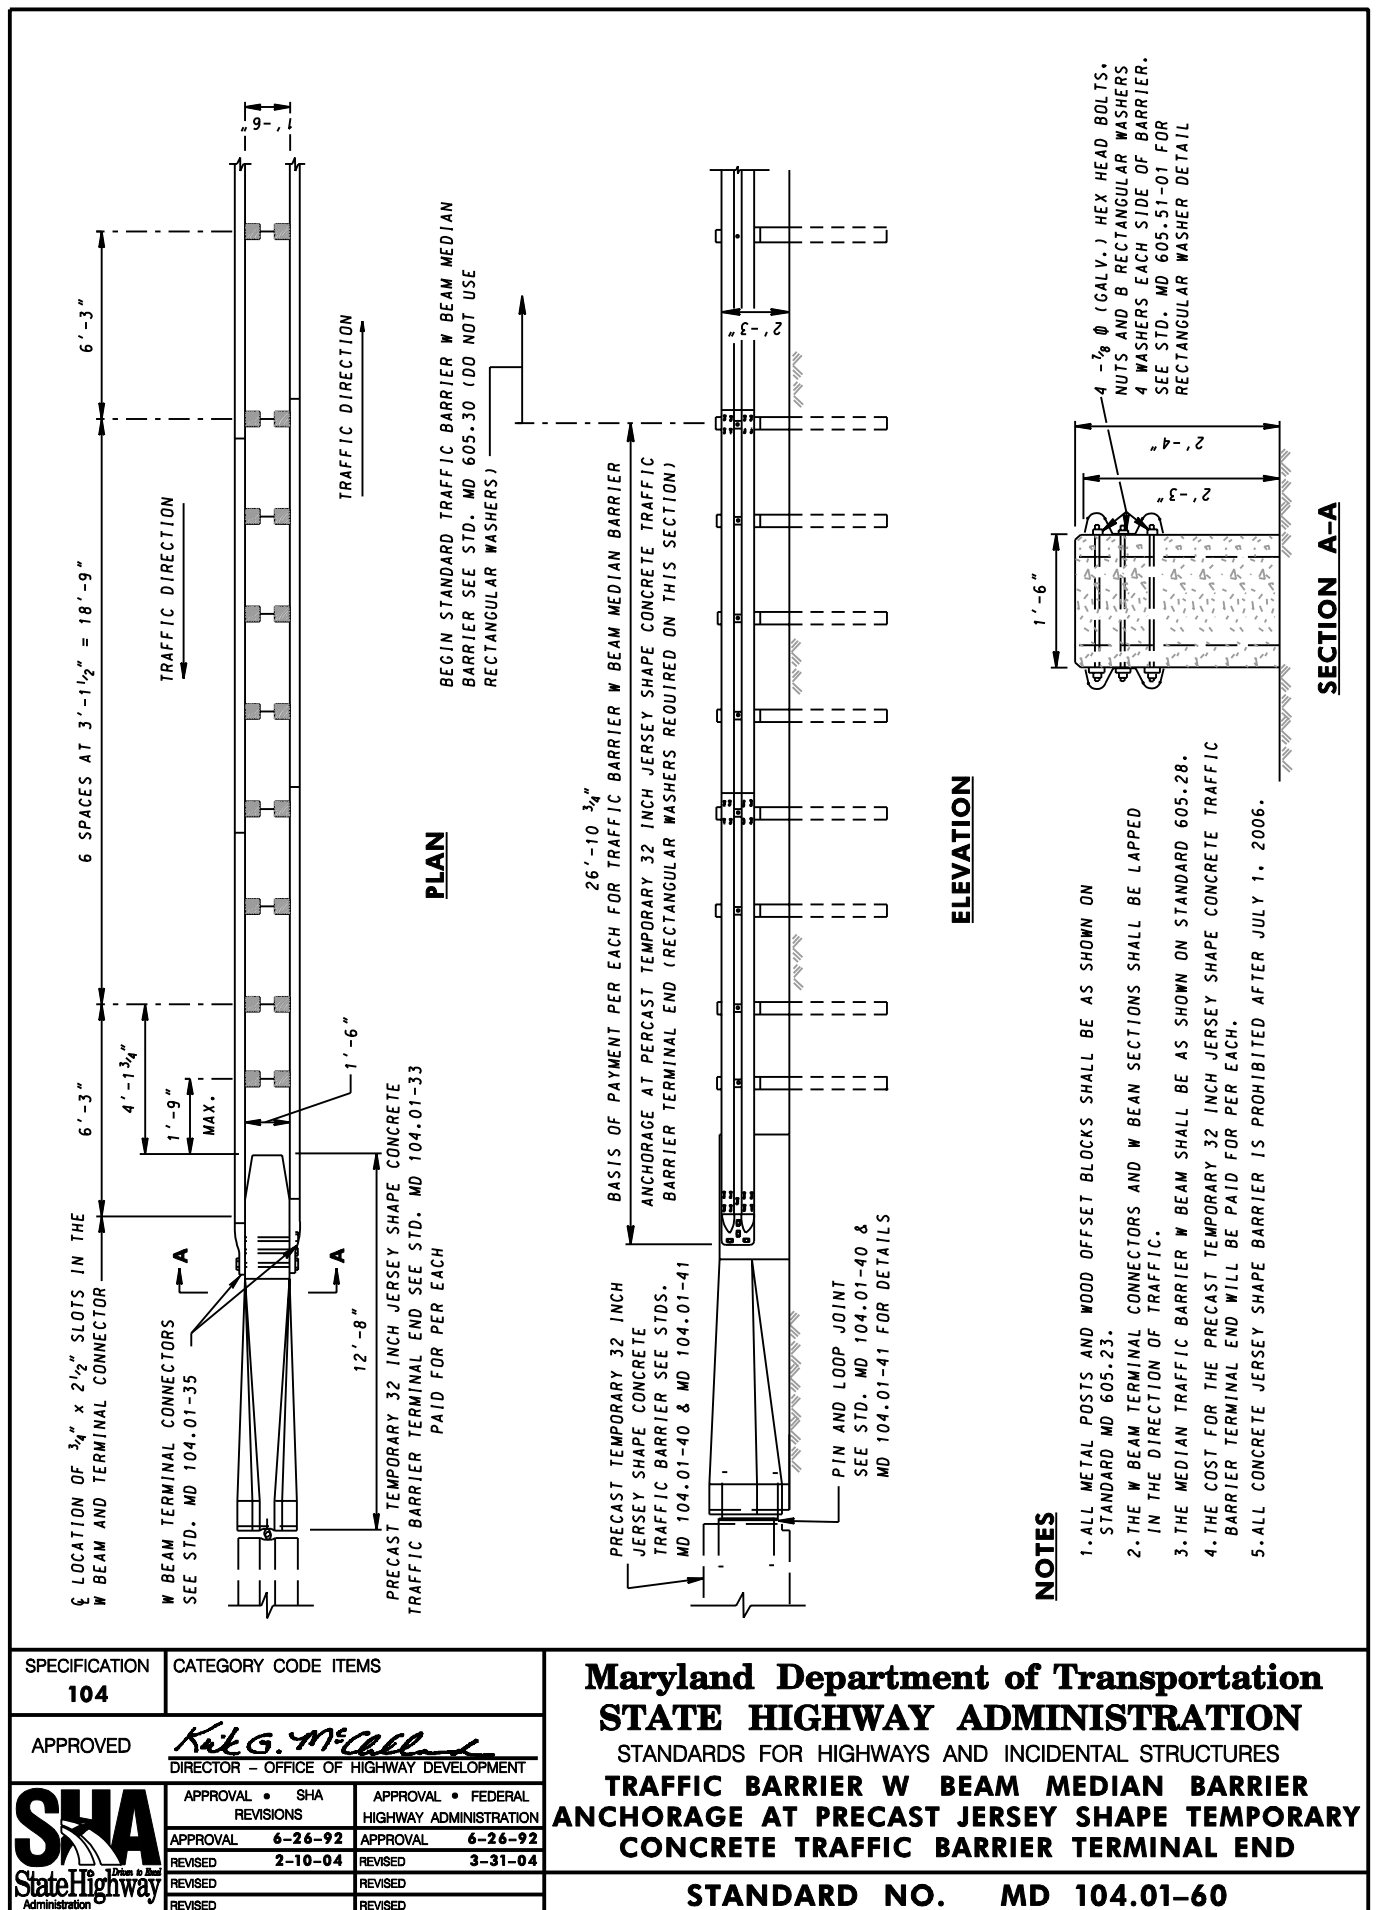

SPECIFICATION 104	CATEGORY CODE ITEMS
APPROVED	<i>Kirk G. McCall</i> DIRECTOR - OFFICE OF HIGHWAY DEVELOPMENT
	APPROVAL • SHA REVISIONS
	APPROVAL 6-26-92
	REVISED 2-10-04
	REVISED
	REVISED
	APPROVAL • FEDERAL HIGHWAY ADMINISTRATION
	APPROVAL 6-26-92
	REVISED 3-31-04
	REVISED
	REVISED

Maryland Department of Transportation

STATE HIGHWAY ADMINISTRATION

STANDARDS FOR HIGHWAYS AND INCIDENTAL STRUCTURES

TRAFFIC BARRIER W BEAM MEDIAN BARRIER

ANCHORAGE AT PRECAST JERSEY SHAPE TEMPORARY

CONCRETE TRAFFIC BARRIER TERMINAL END

STANDARD NO. MD 104.01-60